
 
 


Do not scale from this drawing.
 Contractor to take and check all dimensions on site before work commences.
 Discrepancies to be reported to the architect.
 Subcontractor to verify all dimensions on site before making a shop drawing commencing manufacture.
 This drawing is copyright. (c) 2011

Notes:

- 01. Existing flat roof area approx 1m above main mezzanine roof level
- 02. Existing mezzanine roof

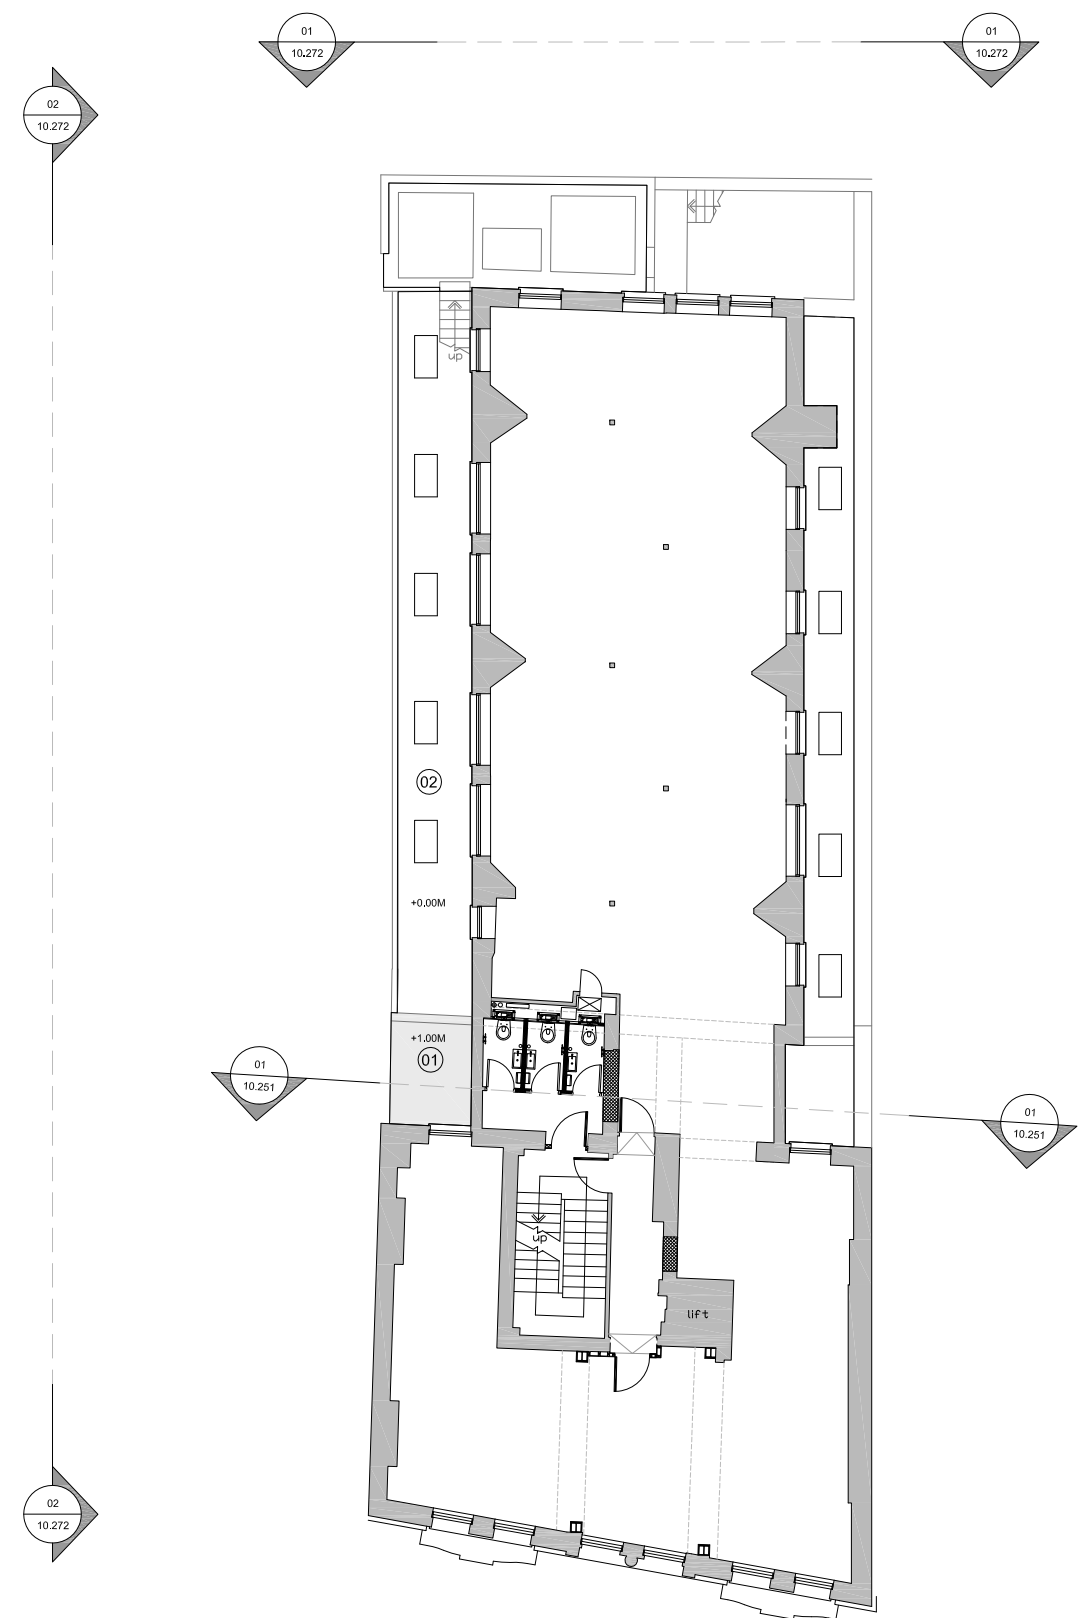

FOR PLANNING

Rev.	Description.	By	Date
P1	ISSUED FOR PLANNING	FT	26.10.12

Client
Schroders

Project
Craven House

Title
Existing First Floor Plan & Mezzanine Roof

Drawing No.	Rev.
1108 10.204	P1

Scale	Date	Drawn	Checked
1:200@A3	26.10.12	FT	TL

BARR GAZETAS

Eastgate House
 16-19 Eastcastle Street
 London W1W 8DA
 t: 020 7636 5581 f: 020 7636 6865
 www.barrgazetas.com

01
10.204

First Floor Plan & Lower Roof Existing
 Scale 1:200@A3