
 
 


Do not scale from this drawing.  
 Contractor to take and check all dimensions on site before work commences.  
 Discrepancies to be reported to the architect.  
 Subcontractor to verify all dimensions on site before making a shop drawing commencing manufacture.  
 This drawing is copyright. (c) 2011

**Notes:**

- 01. Existing water tank enclosure
- 02. Existing plant equipment approx 1500mm high
- 03. Existing handrail

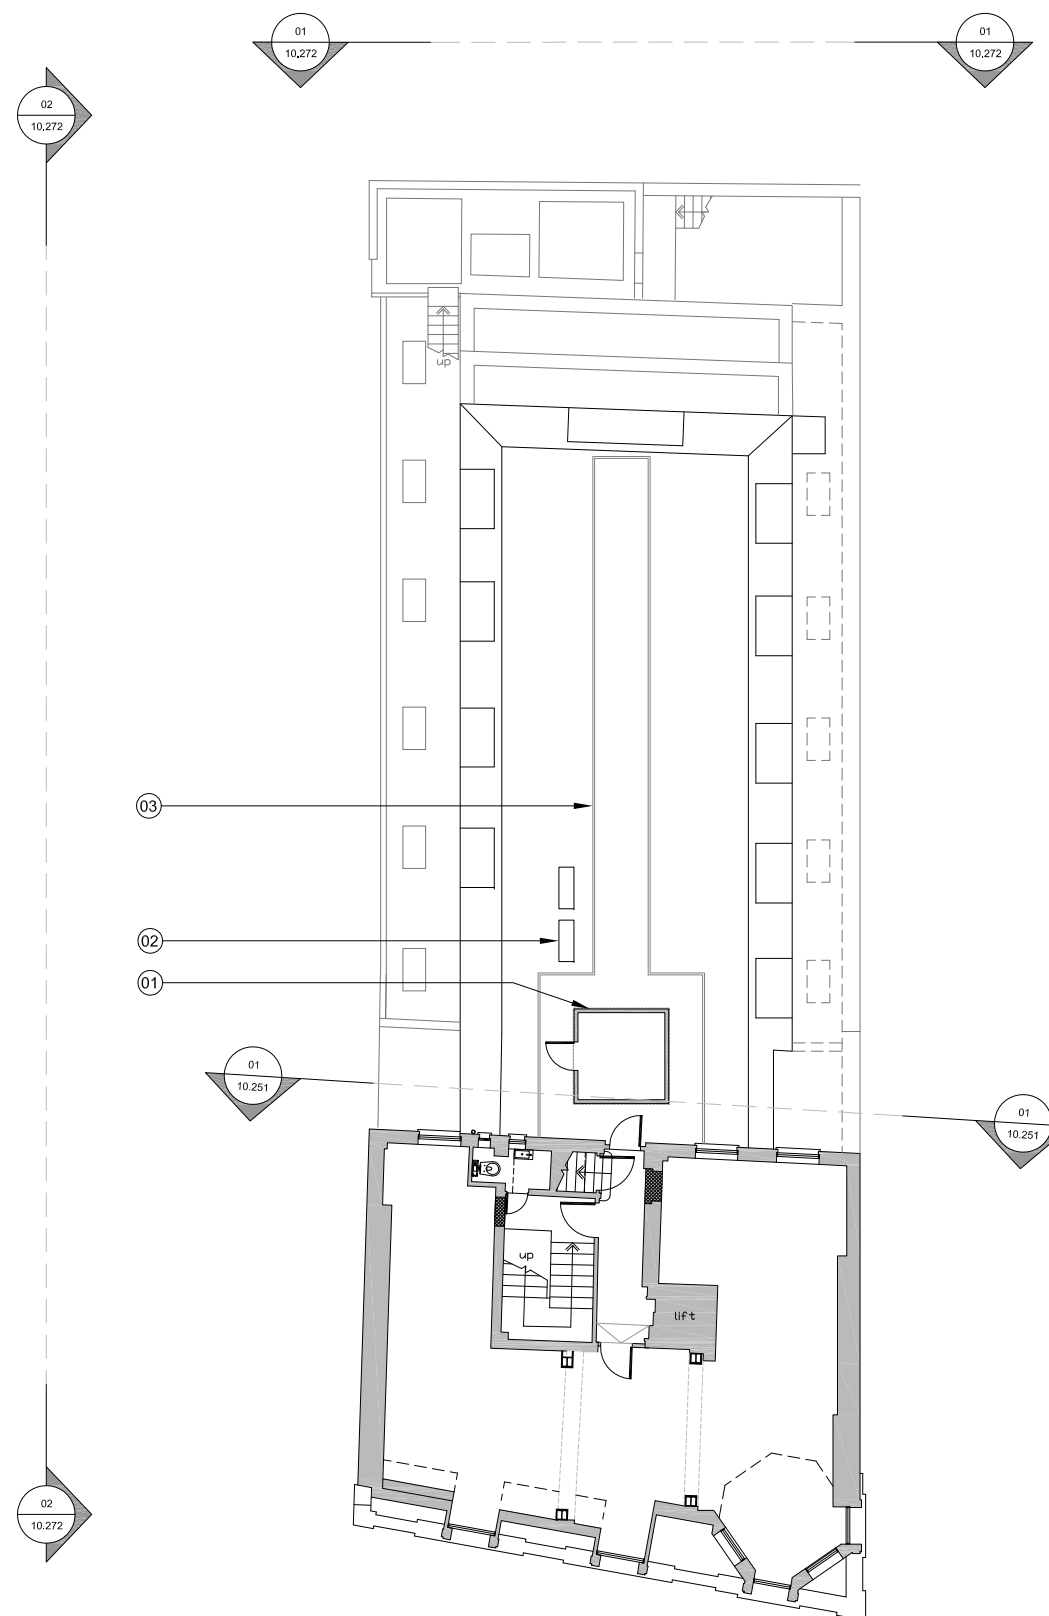

FOR PLANNING

Rev.	Description.	By	Date
P1	ISSUED FOR PLANNING	FT	26.10.12

Client

**Schrodgers**

Project

**Craven House**

Title

**Sixth Floor Plan  
Existing**

Drawing No.	Rev.
<b>1108 10.209</b>	<b>P1</b>

Scale	Date	Drawn	Checked
1:200@A3	26.10.12	FT	TL

**BARR GAZETAS**

Eastgate House  
 16-19 Eastcastle Street  
 London W1W 8DA  
 t: 020 7636 5581 f: 020 7636 6865  
 www.barrgazetas.com

01  
10.209

**Sixth Floor Plan Existing**  
 Scale 1:200@A3