


Do not scale from this drawing.
 Contractor to take and check all dimensions on site before work commences.
 Discrepancies to be reported to the architect.
 Subcontractor to verify all dimensions on site before making a shop drawing commencing manufacture.
 This drawing is copyright. (c) 2011


Notes:

- 01. Existing flat roof area approx 1M above main mezzanine roof level
- 02. Existing mezzanine roof
- 03. Existing water tank room
- 04. Existing plant approx 1500mm high
- 05. Existing handrail
- 06. Existing white render finished wall.

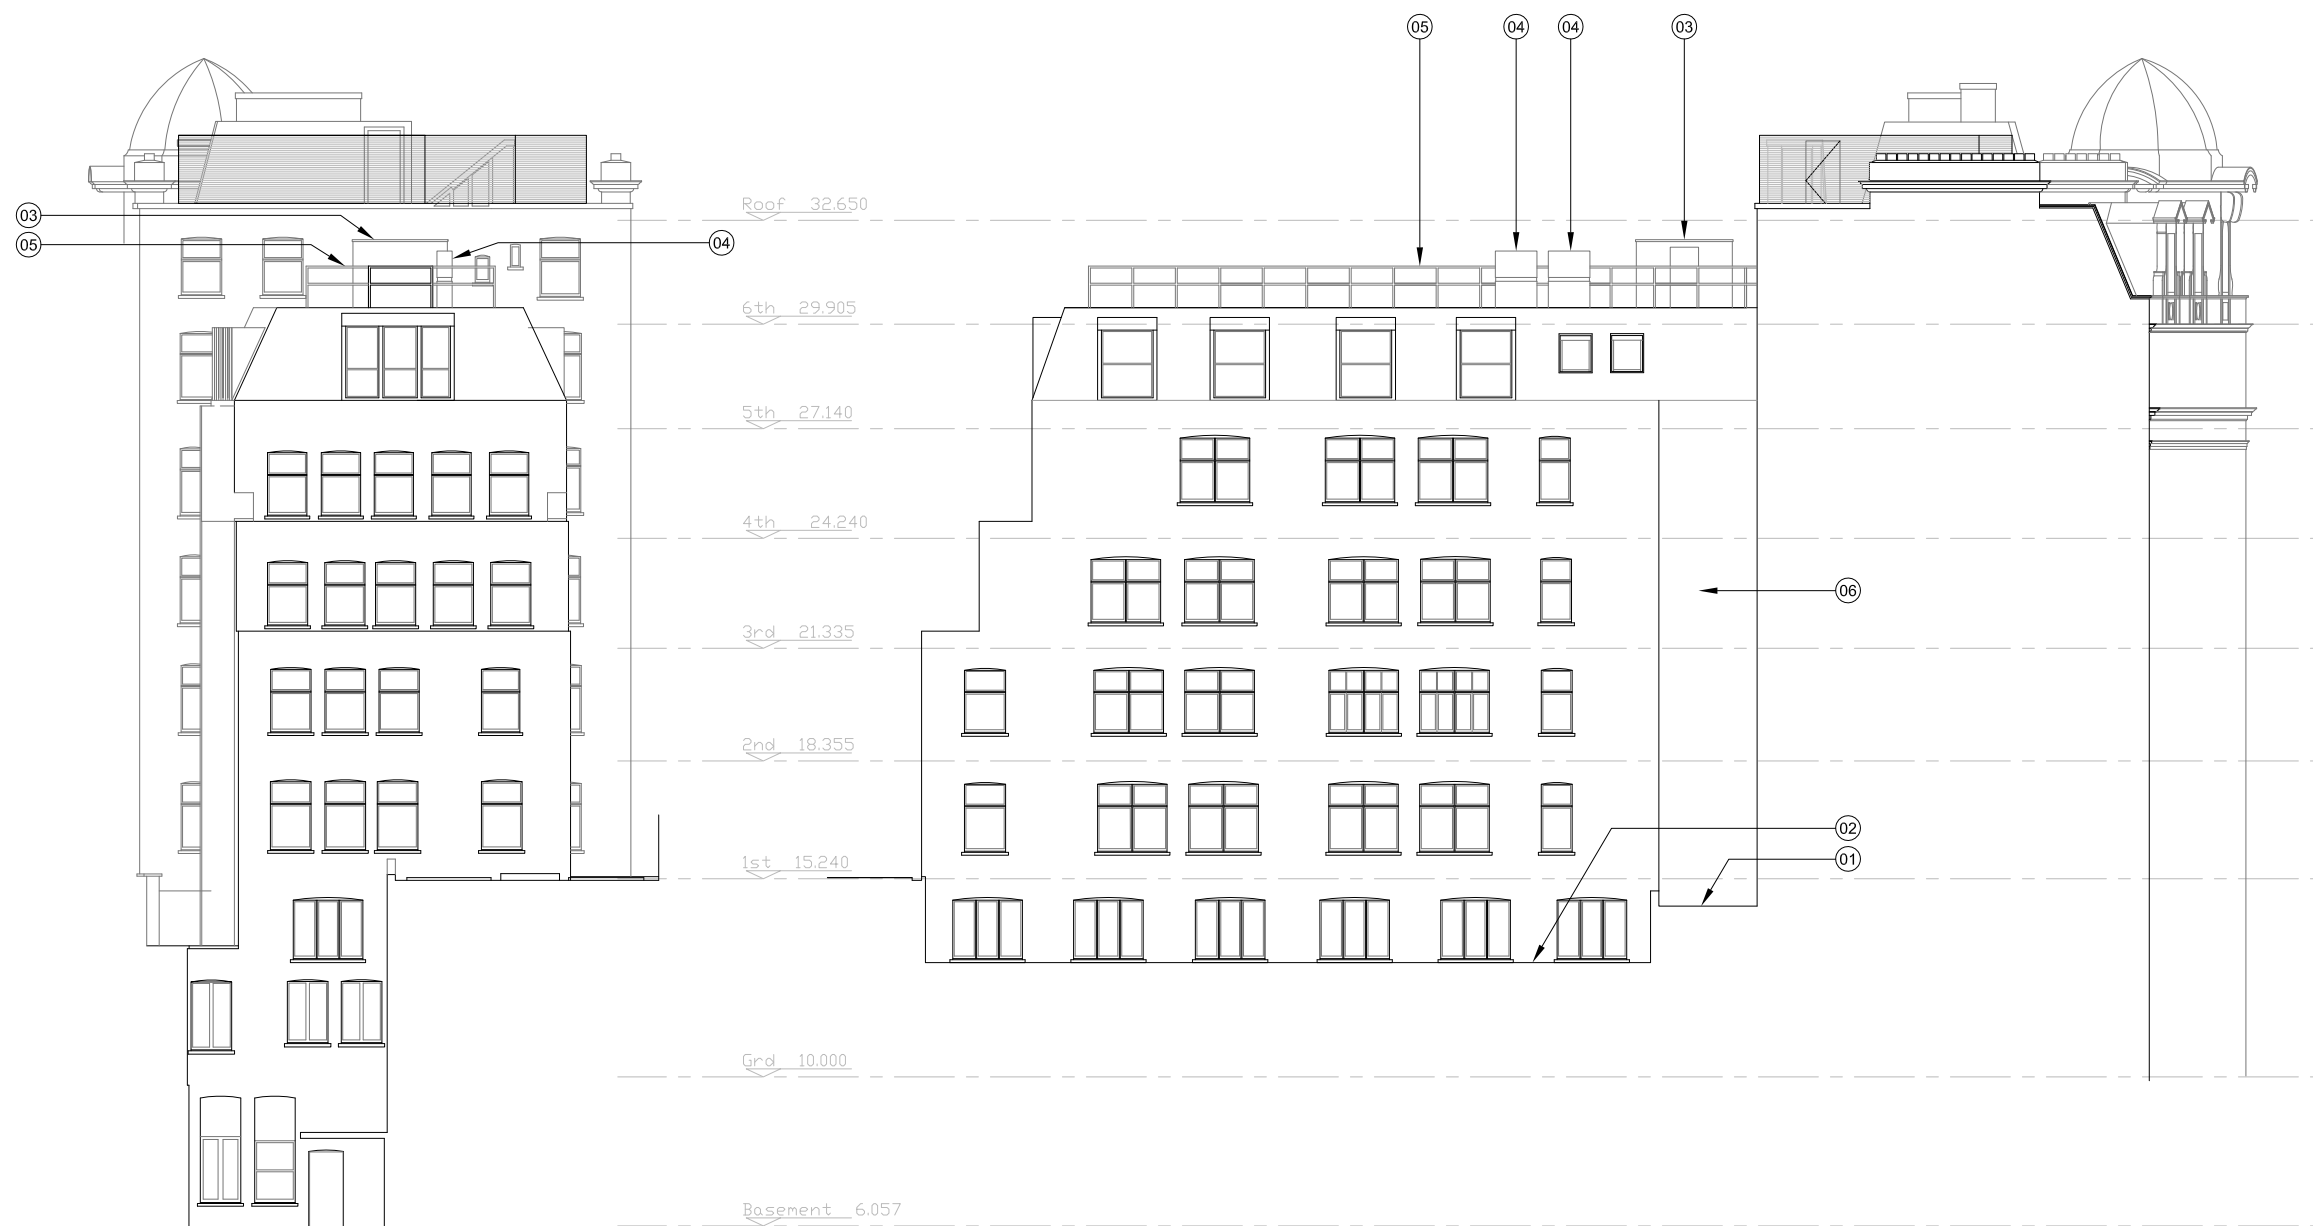

01 Rear Elevation
 10.272 Scale 1:200@A3

02 Side Elevation (South)
 10.272 Scale 1:200@A3

 

FOR PLANNING

Rev.	Description.	By	Date
P1	ISSUED FOR PLANNING	FT	26.10.12

Client
Schrodgers

Project
Craven House

Title
Existing Rear Elevation & Side Elevation (South)

Drawing No. **1108** **10.272** Rev. **P1**

Scale	Date	Drawn	Checked
1:200@A3	26.10.12	FT	TL