

AREA OF PROPOSED
BYRON SHOPFRONT
1:1000 @ A1

ISSUED FOR INFORMATION

REVISIONS
A - PROJECTING SIGN REVISED
- TOP FASCIA LETTERING IN BLACKENED STEEL
- MENU BOXES REVISED


Michaelis Boyd Associates Ltd
108 Palace Gardens Terrace London W8 4RT
t +44(0)20 7221 1237 f +44(0)20 7221 0130
michaelisboyd.com

Client: BYRON	Date Created: 30.07.12
Project: STORE STREET	
Drawing Title: PROPOSED SIGNAGE FRONT ELEVATION	
Scale: 1:50 @ A1	Revision Date: 26.10.12
Drawing No: 11091/361	Drawn By: Checked by: Revision: A

DO NOT SCALE FROM DRAWING, ALL DIMS TO BE
CHECKED ON SITE. REPORT OMISSIONS AND
DISCREPANCIES TO THE ARCHITECT IMMEDIATELY



PROPOSED SIGNAGE FRONT ELEVATION

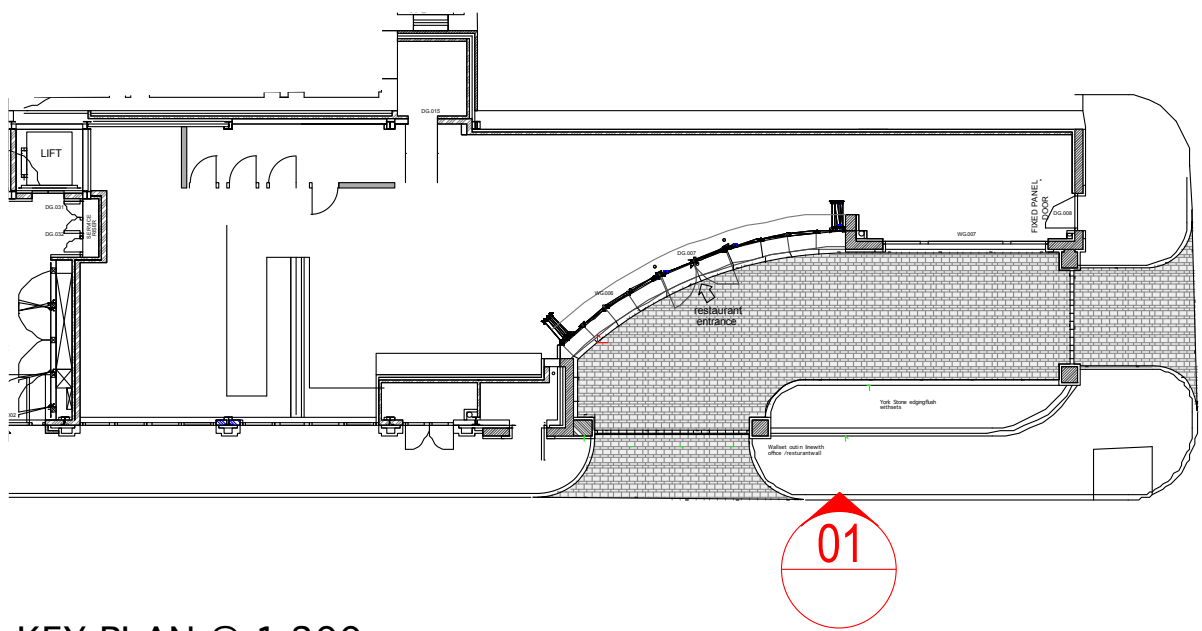

KEY PLAN @ 1:200