
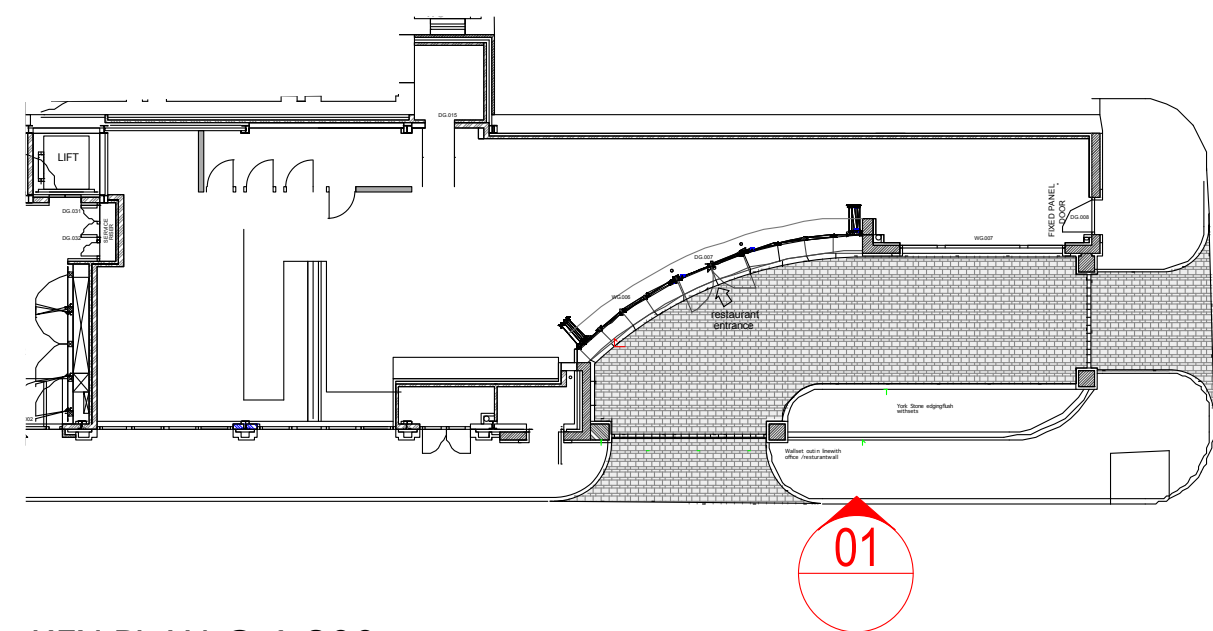


AREA OF PROPOSED
BYRON SHOPFRONT
1:1000 @ A1

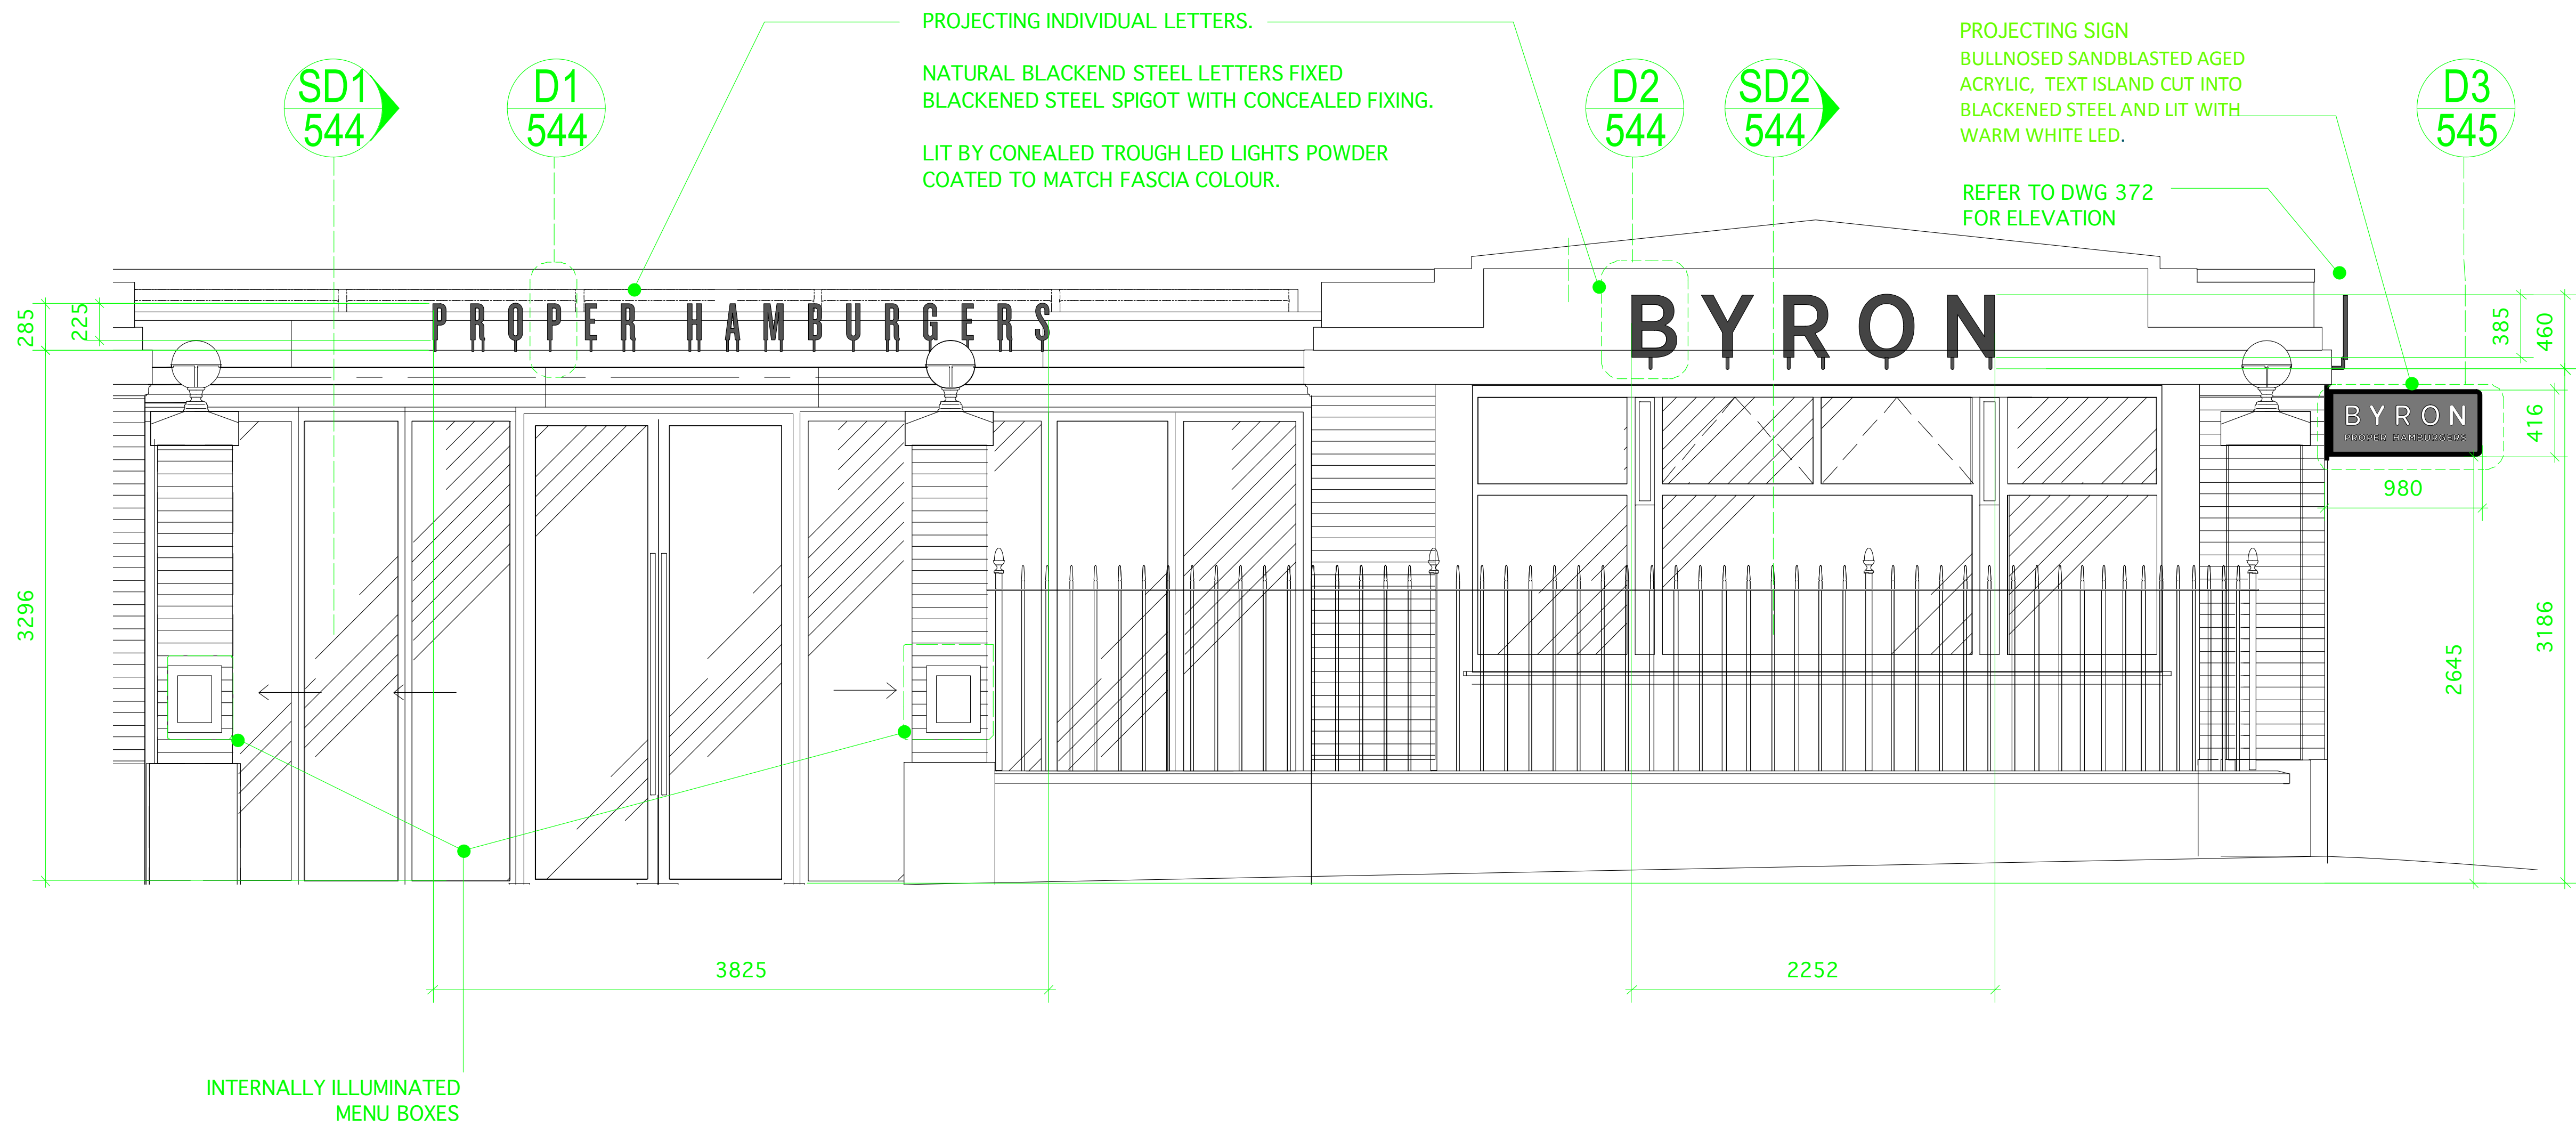

KEY PLAN @ 1:200

REVISIONS

- A - PROJECTING SIGN REVISED
- TOP FASCIA LETTERING IN BLACKENED STEEL
- MENU BOXES REVISED

Michaelis Boyd Associates Ltd

108 Palace Gardens Terrace London W8 4RT
t +44(0)20 7221 1237 f +44(0)20 7221 0130
michaelisboyd.com

Client:
BYRON

Date Created:
30.07.12

Project:
STORE STREET

Drawing Title:
PROPOSED SIGNAGE FRONT ELEVATION - DETAIL

Scale:
1:25 @ A1

Revision Date:
26.10.12

Drawing No:
11091/371

Drawn By:
Checked by:
Revision:
A

DO NOT SCALE FROM DRAWING, ALL DIMS TO BE
CHECKED ON SITE. REPORT OMISSIONS AND
DISCREPANCIES TO THE ARCHITECT IMMEDIATELY

E1 - PROPOSED SIGNAGE FRONT ELEVATION