



FRONT ELEVATION OF PROJECTING SIGN
(REAR SIDE AS ABOVE, HANDED)

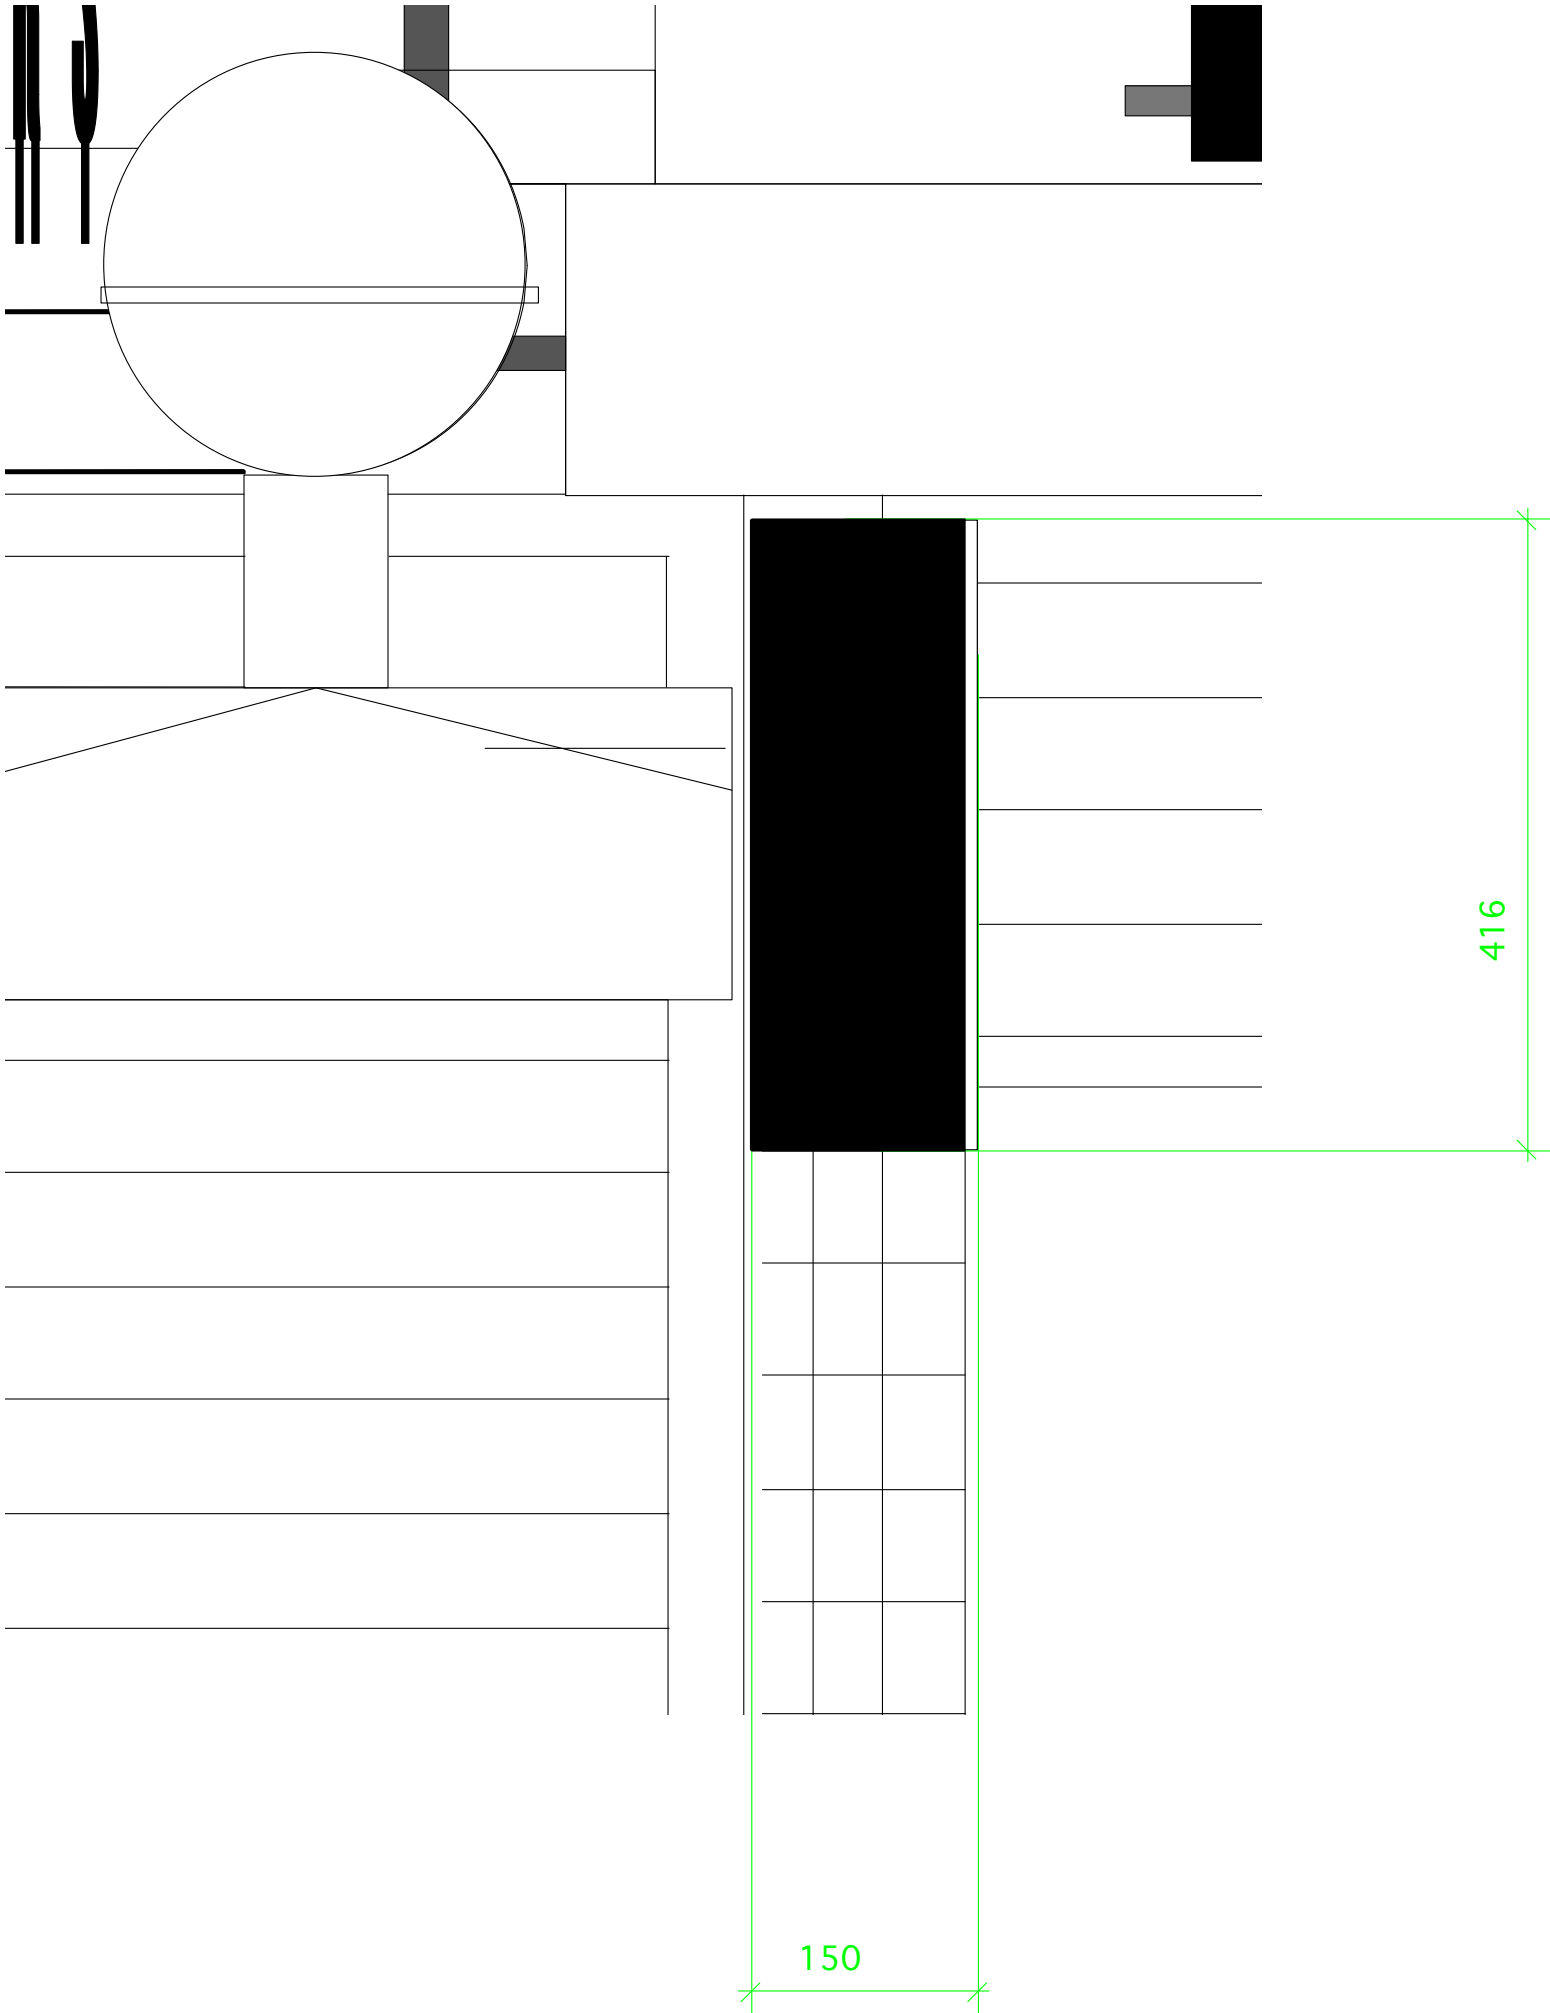

END ELEVATION OF PROJECTING SIGN

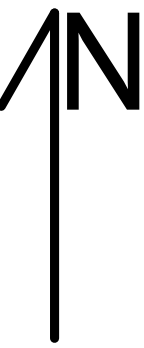

AREA OF PROPOSED
BYRON SHOPFRONT
1:1000 @ A1

REVISIONS

A: BLACKENED STEEL PROJECTING SIGN

Michaelis Boyd Associates Ltd

108 Palace Gardens Terrace London W8 4RT

t +44(0)20 7221 1237 f +44(0)20 7221 0130

michaelisboyd.com

Client: BYRON	Date Created: 01.08.12		
Project: STORE STREET			
Drawing Title: PROJECTING SIGN DETAILS			
Scale: :5 @ A1	Revision Date: 26.10.12		
Drawing No: 11091/545	Drawn By: <div></div>	Checked by: <div></div>	Revision: A

DO NOT SCALE FROM DRAWING, ALL DIMS TO BE CHECKED ON SITE. REPORT OMISSIONS AND DISCREPANCIES TO THE ARCHITECT IMMEDIATELY

D3 - PROJECTING SIGN
1:5 @ A1

PROJECTING SIGNAGE DETAILS

