

IF YOU HAVE A QUERY CALL US
SCALING FROM THIS DRAWING OR OBTAINING DIMENSIONS ELECTRONICALLY MAY
NOT PROVIDE ACCURATE INFORMATION AND SHOULD BE AVOIDED. WORK ONLY
FROM FIGURED DIMENSIONS.

F	PLANNING	23.10.12
REV	REVISION DETAILS	DATE

CRADDY PITCHERS DAVIDSON

EDEN LODGE STUDIOS, EDEN OFFICE PARK,
CHAPEL HILL LANE, HAM GREEN
BRISTOL, BS20 0BX

TEL : 01275 371 333
email : info@craddypitchers.co.uk www.craddypitchers.co.uk

THIS DRAWING IS THE COPYRIGHT OF CRADDY PITCHERS DAVIDSON AND
MUST NOT BE COPIED, REPRODUCED OR SUBMITTED TO OTHER PARTIES
WITHOUT THEIR PERMISSION.

PROJECT TITLE

GASHOLDER 8 GUIDEFRAME
RE-ERECTION.
KINGS CROSS, LONDON. NW1.

DRAWING TITLE

FOUNDATION GA
AND TYPICAL SECTIONS

CLIENT

BAM Nuttall Limited


STATUS

FOR APPROVAL

SCALE	DRAWN	CHECKED	APPROVED
1:100 / 1:50	AT A1	MS	TT
DRG SIZE	DRAWING NUMBER	REV	F
A1	9065-03-100		



IF YOU HAVE A QUERY CALL US
SCALING FROM THIS DRAWING OR OBTAINING DIMENSIONS ELECTRONICALLY MAY
NOT PROVIDE ACCURATE INFORMATION AND SHOULD BE AVOIDED. WORK ONLY
FROM FIGURED DIMENSIONS.

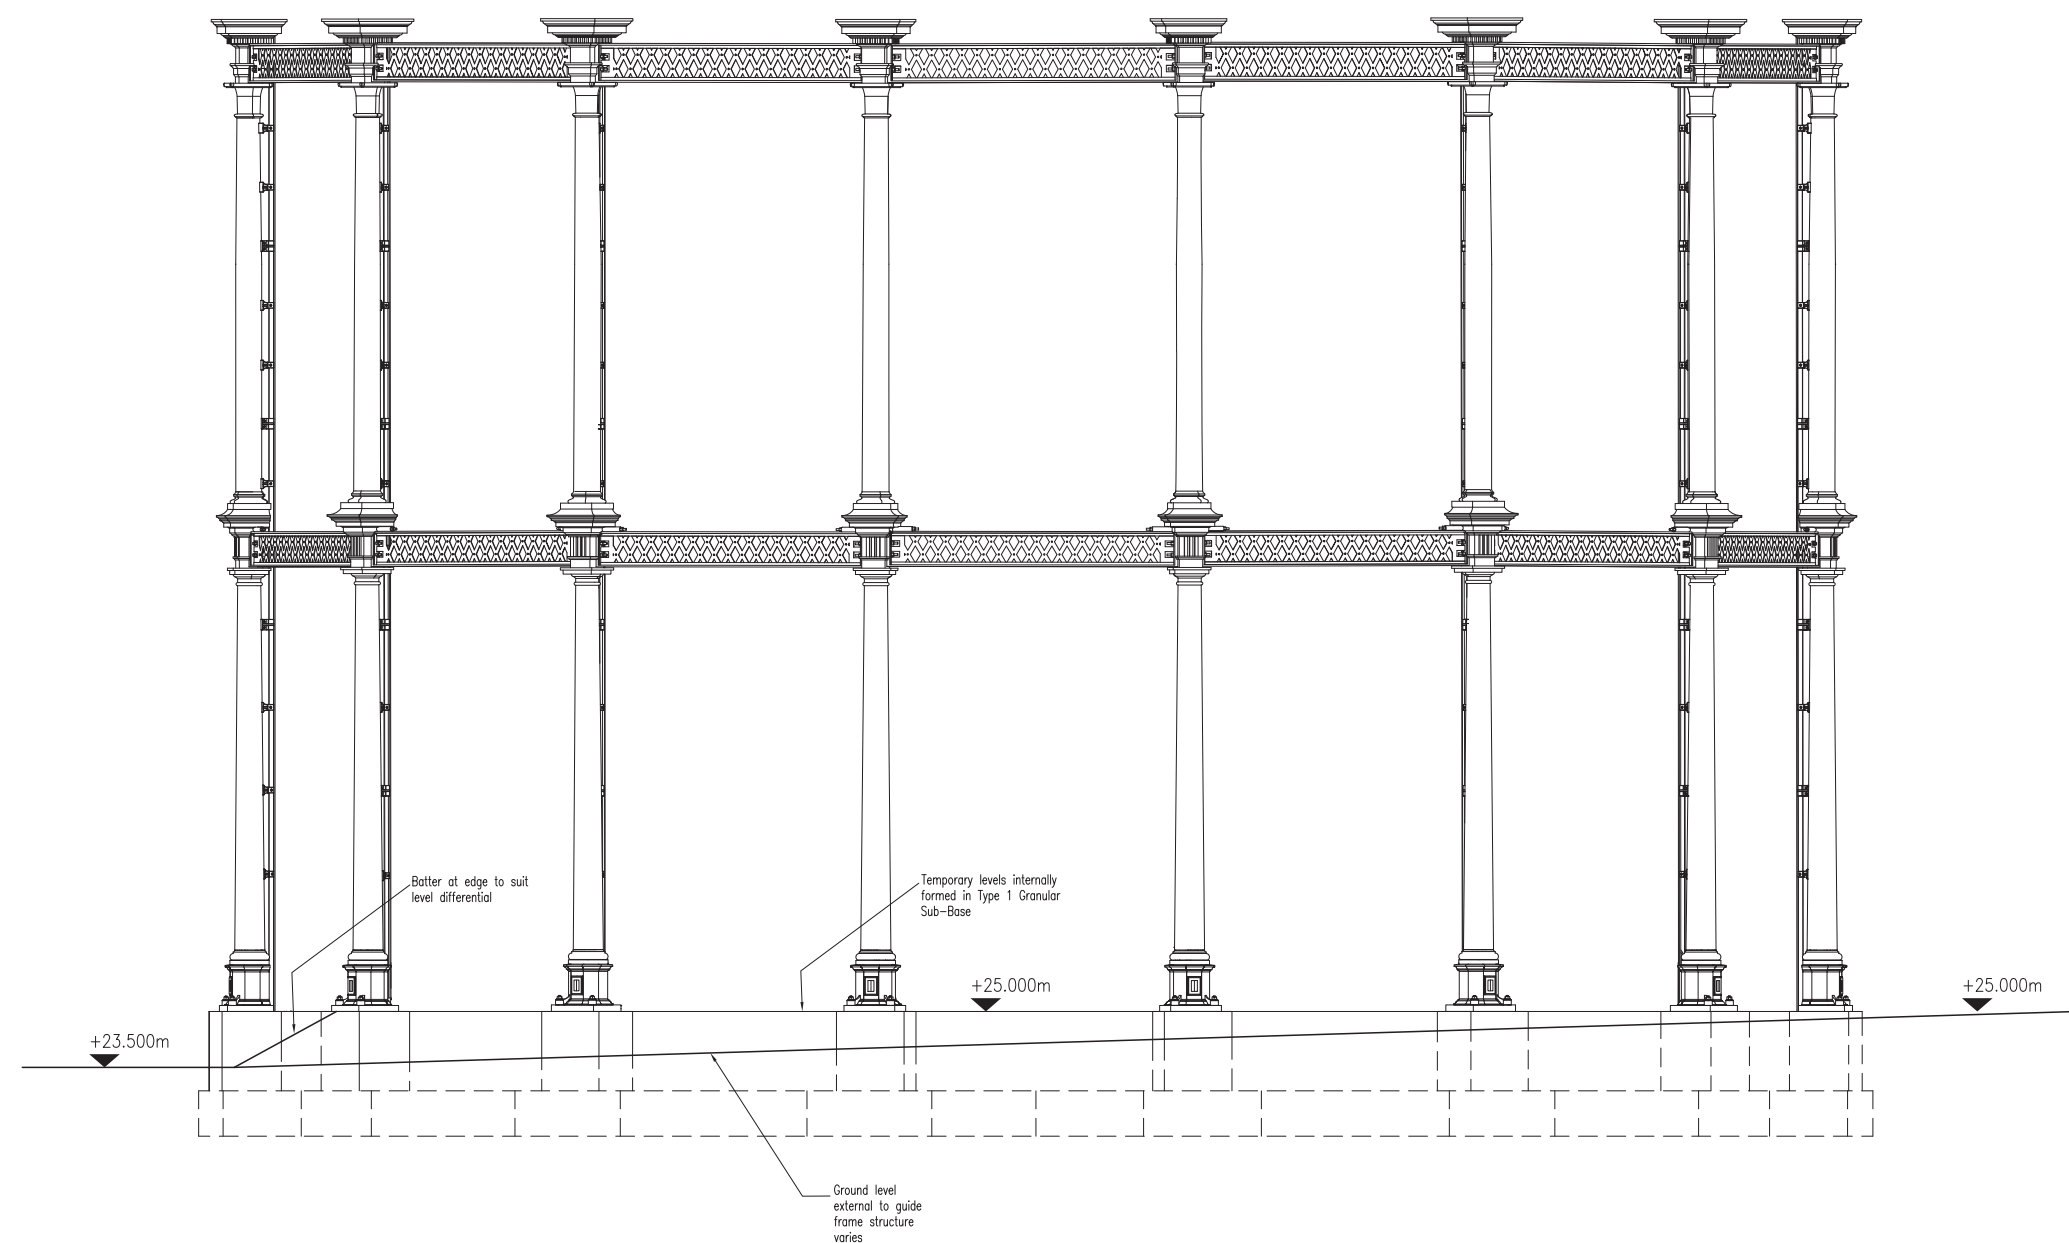

VIEW ON EAST ELEVATION
SCALE 1:100

A	PLANNING	23.10.12
REV	REVISION DETAILS	DATE

CRADDY PITCHERS DAVIDSON

EDEN LODGE STUDIOS, EDEN OFFICE PARK,
CHAPEL PILL LANE, HAM GREEN
BRISTOL, BS20 0BX

TEL: 01275 371 333
email: info@craddypitchers.co.uk www.craddypitchers.co.uk

THIS DRAWING IS THE COPYRIGHT OF CRADDY PITCHERS DAVIDSON AND
MUST NOT BE COPIED, REPRODUCED OR SUBMITTED TO OTHER PARTIES
WITHOUT THEIR PERMISSION.


PROJECT TITLE
GASHOLDER 8 GUIDEFRA
RE-ERECTION.
KINGS CROSS, LONDON. NW1

DRAWING TITLE
EAST ELEVATION

CLIENT
BAM Nuttall Limited

STATUS
FOR APPROVAL

SCALE	DRAWN	CHECKED	APPROVED
1:100	MS	TT	CSD
DRG SIZE	DRAWING NUMBER		REV
A1	9065-03-016		A

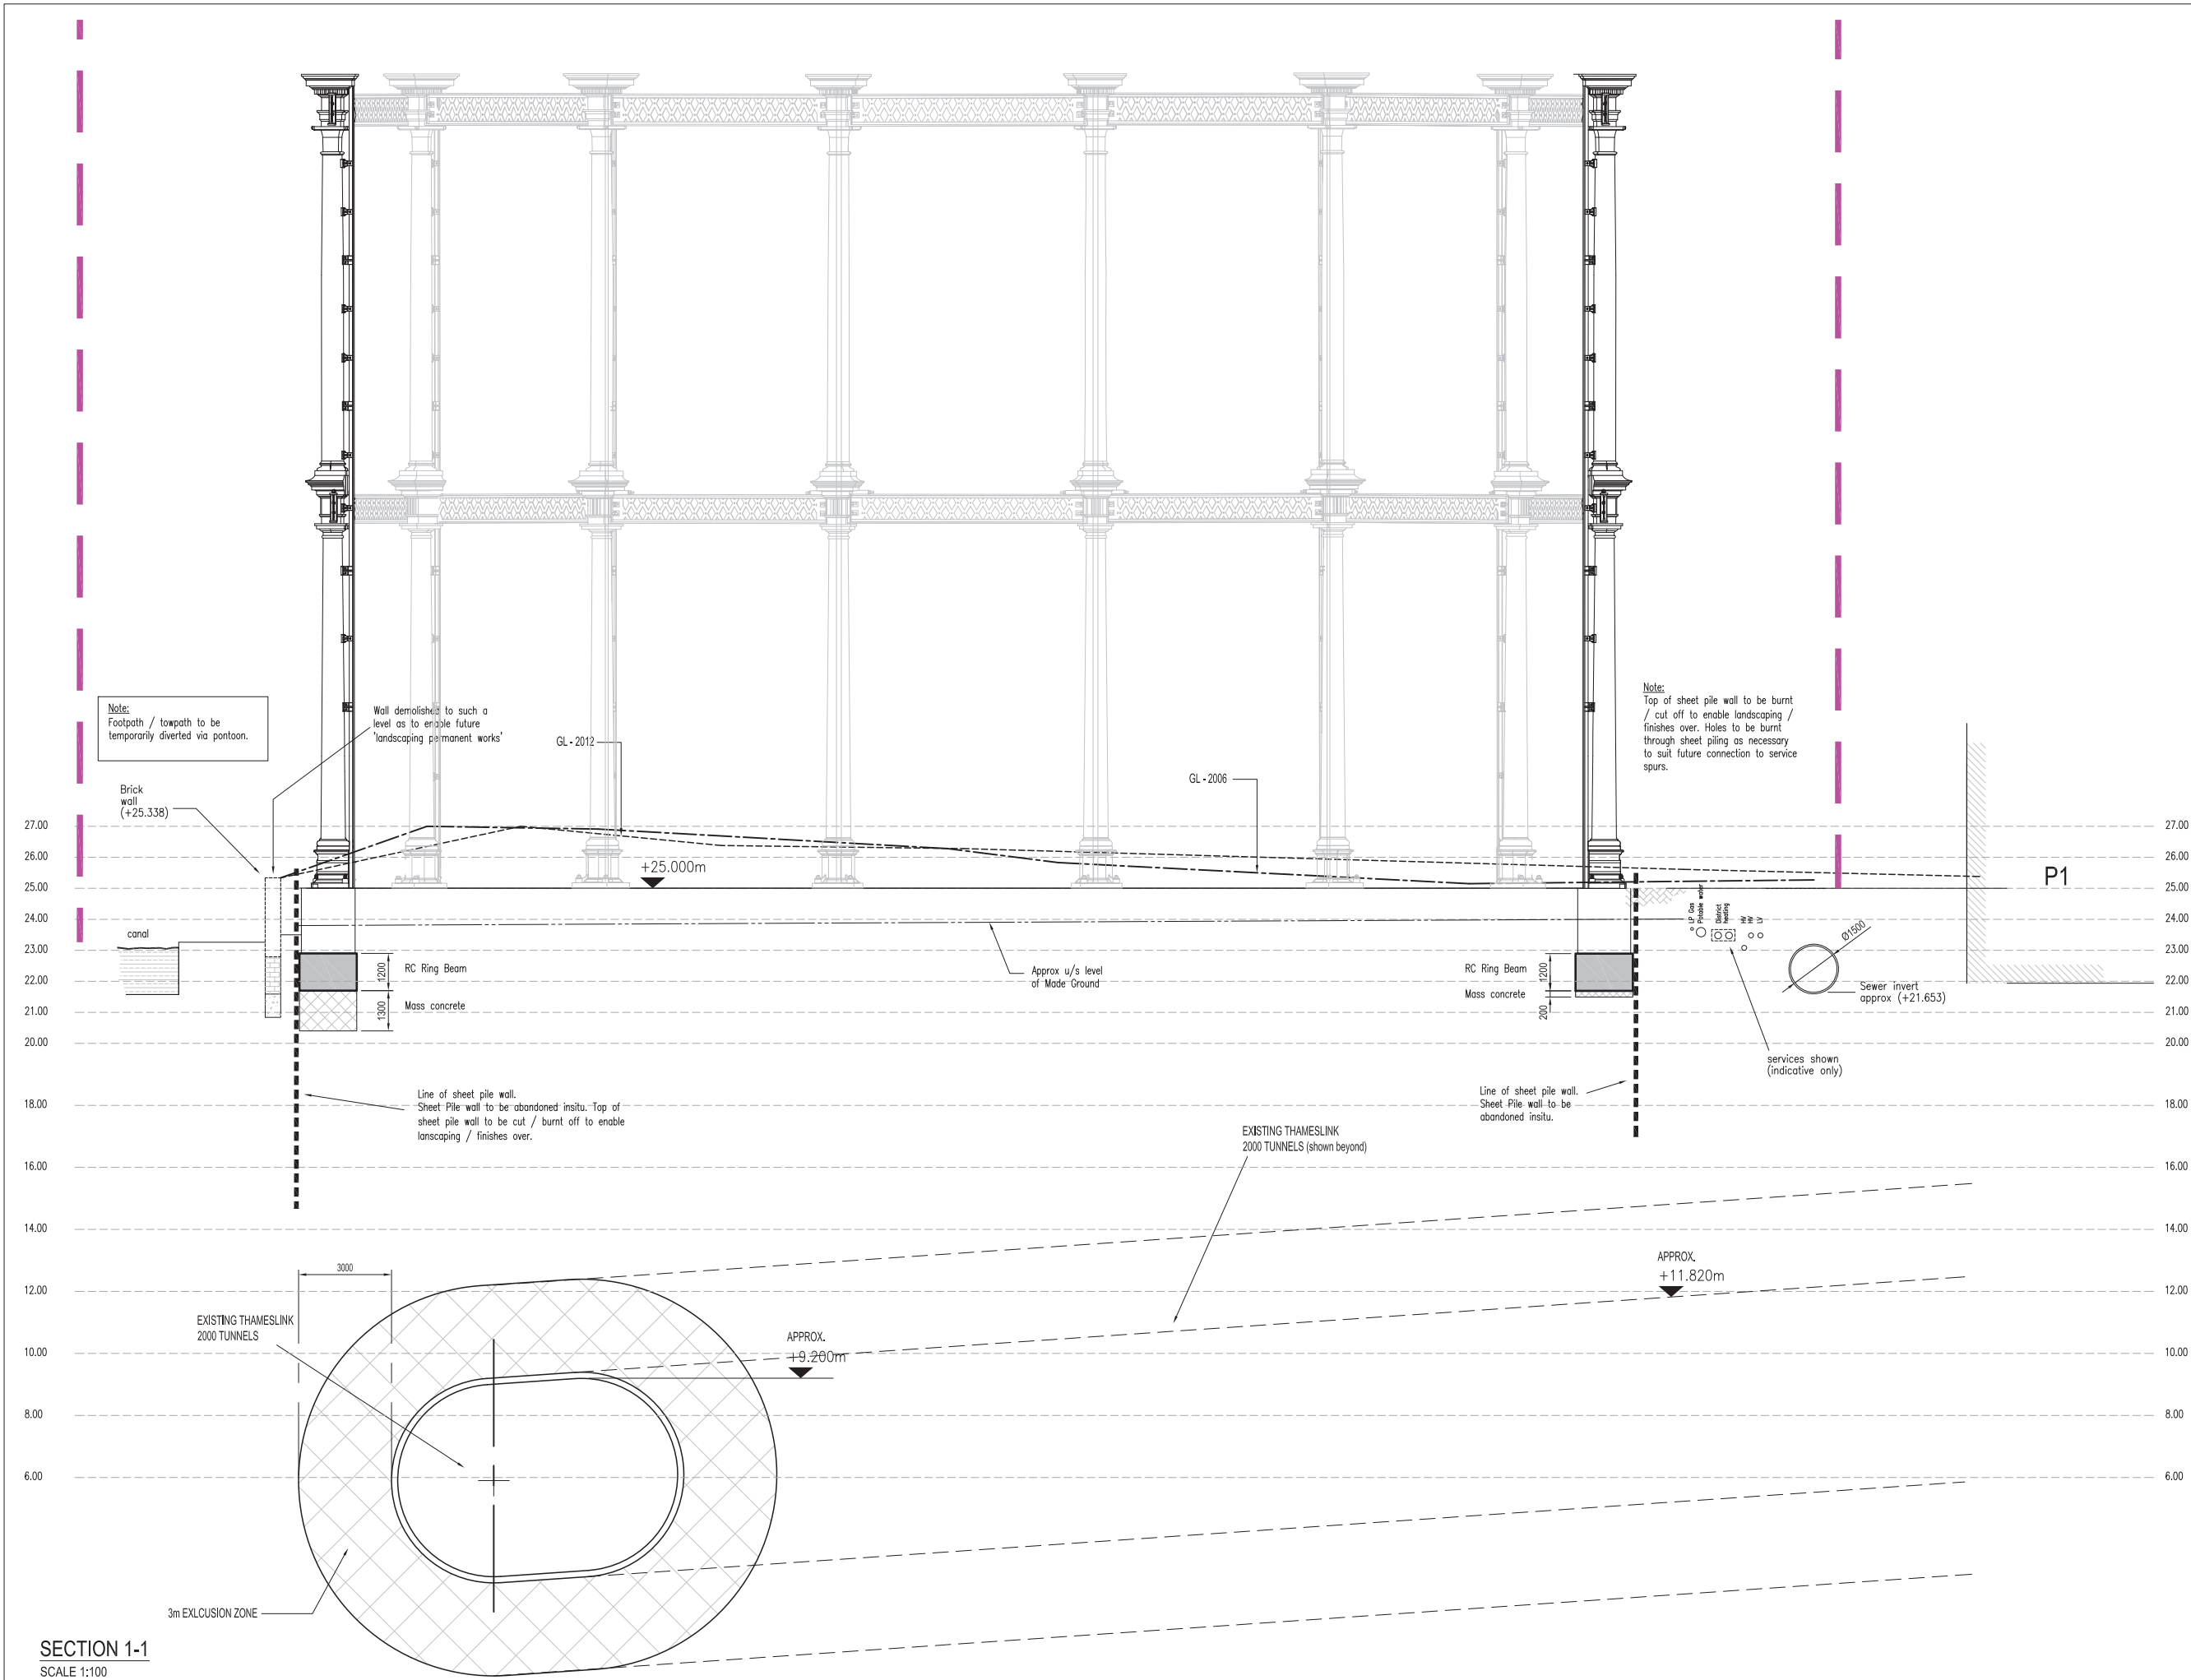

IF YOU HAVE A QUERY CALL US
SCALING FROM THIS DRAWING OR OBTAINING DIMENSIONS ELECTRONICALLY MAY
NOT PROVIDE ACCURATE INFORMATION AND SHOULD BE AVOIDED. WORK ONLY
FROM FIGURED DIMENSIONS.

F	PLANNING	23.10.12
REV	REVISION DETAILS	DATE

CRADDY PITCHERS DAVIDSON
EDEN LODGE STUDIOS, EDEN OFFICE PARK,
CHAPEL FILL LANE, HAM GREEN
BRISTOL, BS20 0BX
TEL : 01275 371 333
email : info@craddypitchers.co.uk www.craddypitchers.co.uk

THIS DRAWING IS THE COPYRIGHT OF CRADDY PITCHERS DAVIDSON AND
MUST NOT BE COPIED, REPRODUCED OR SUBMITTED TO OTHER PARTIES
WITHOUT THEIR PERMISSION.

PROJECT TITLE
GASHOLDER 8 GUIDEFAME
RE-ERECTION.
KINGS CROSS, LONDON. NW1
DRAWING TITLE
SITE CROSS SECTIONS
SHEET 1


CLIENT
BAM Nuttall Limited

STATUS
FOR APPROVAL

SCALE	DRAWN	CHECKED	APPROVED
1:100	AT A1	MS	TT

DRG SIZE	DRAWING NUMBER	REV
A1	9065-03-012	F



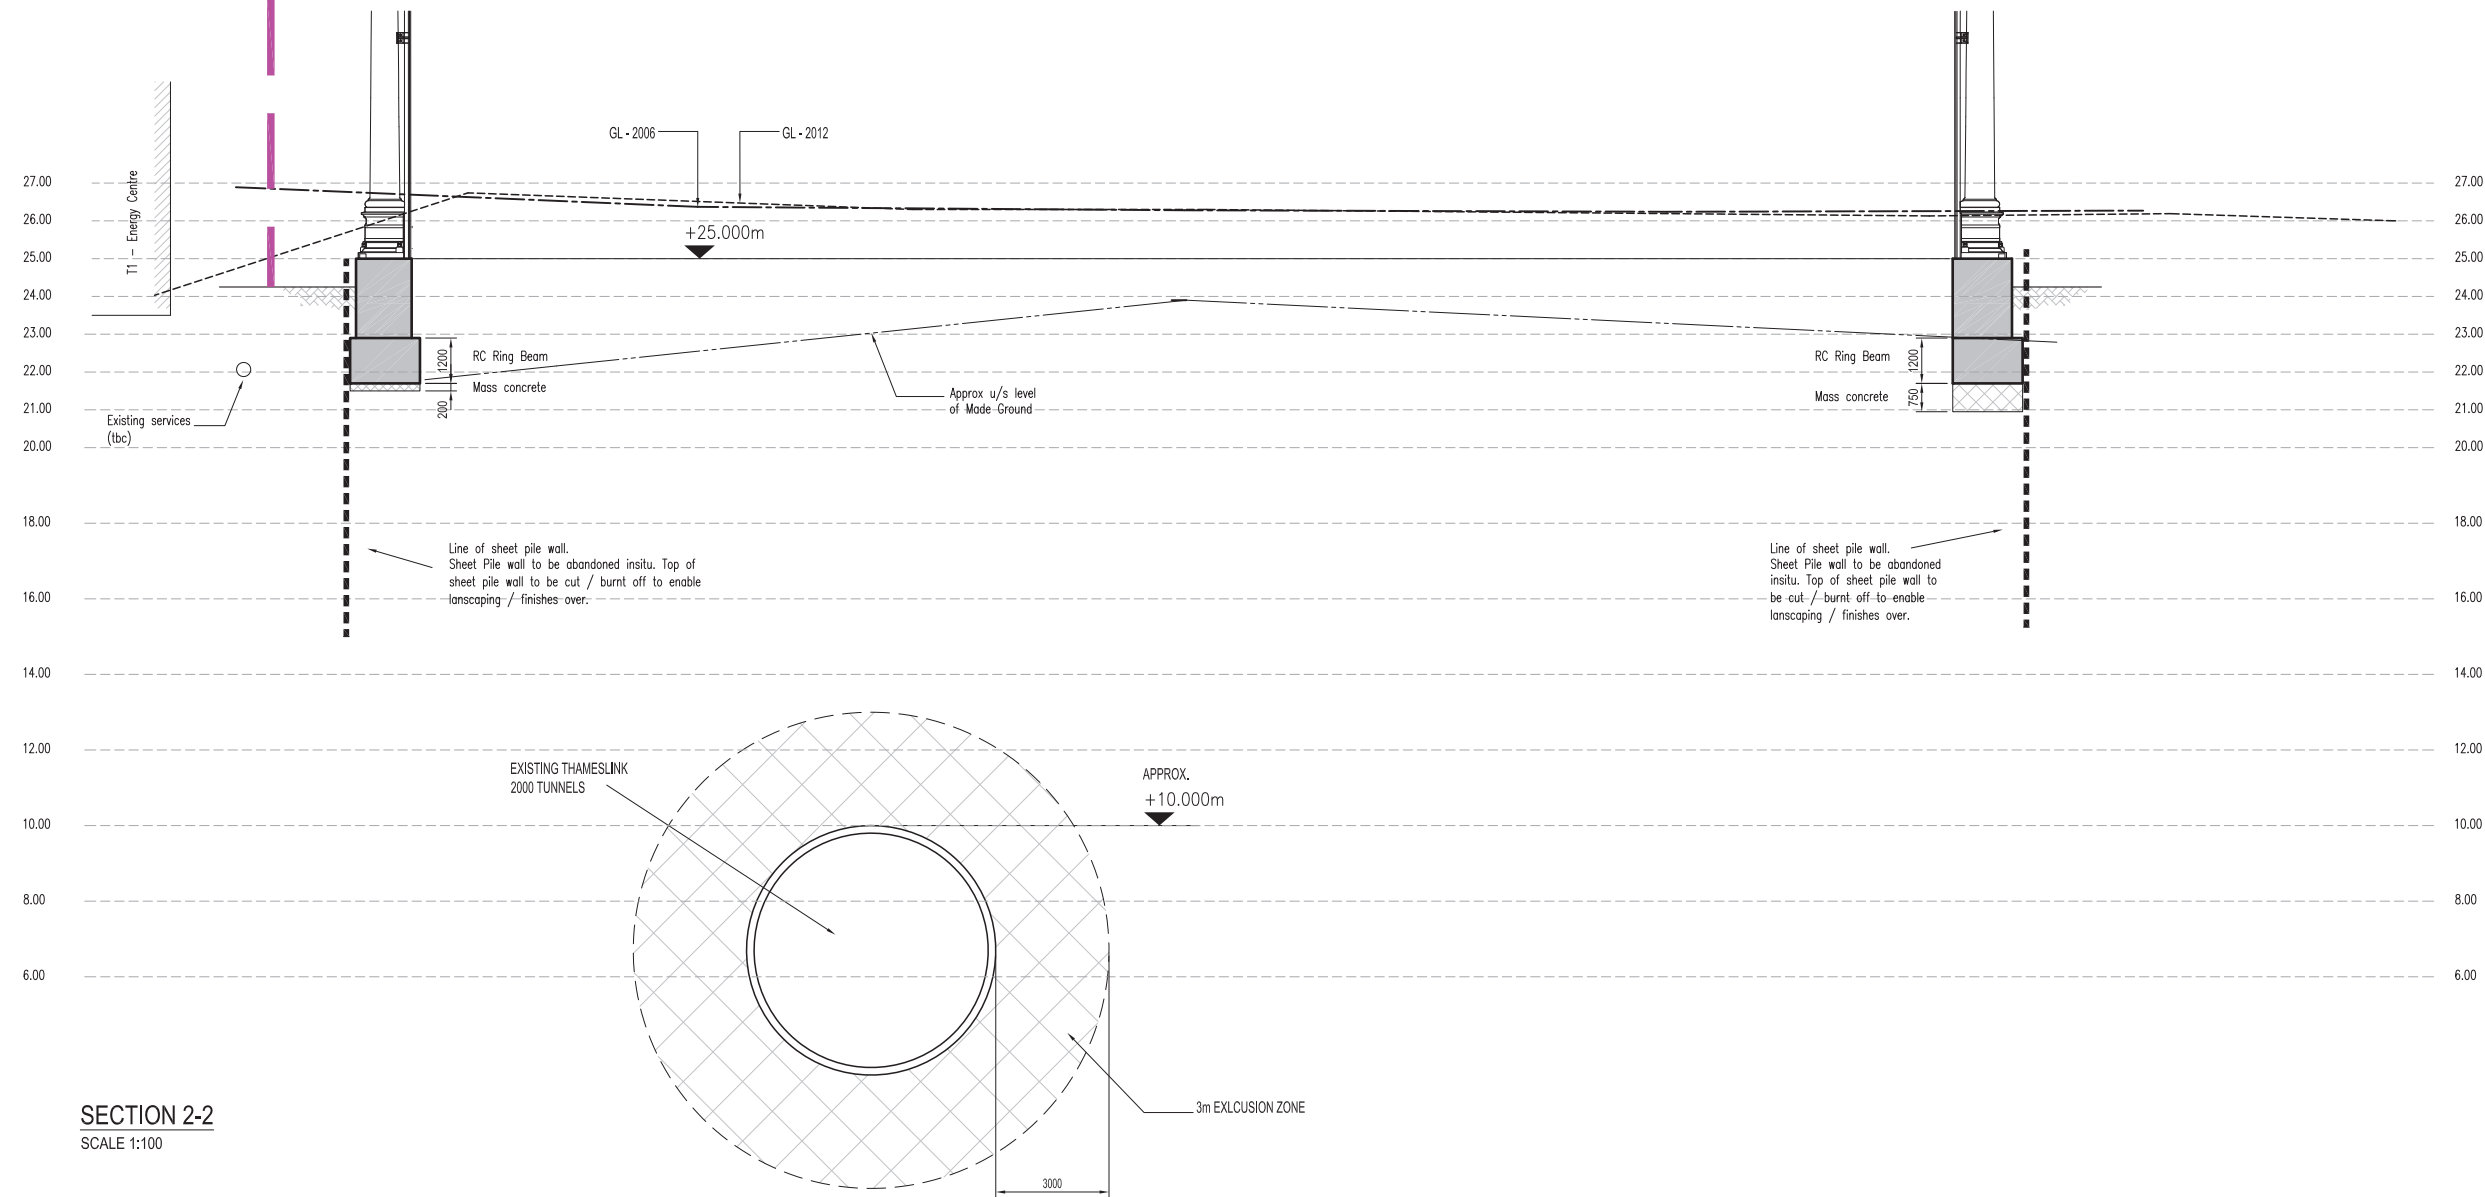

SECTION 2-2
SCALE 1:100

IF YOU HAVE A QUERY CALL US
SCALING FROM THIS DRAWING OR OBTAINING DIMENSIONS ELECTRONICALLY MAY
NOT PROVIDE ACCURATE INFORMATION AND SHOULD BE AVOIDED. WORK ONLY
FROM FIGURED DIMENSIONS.

F	PLANNING	23.10.12
REV	REVISION DETAILS	DATE

CRADDY PITCHERS DAVIDSON

EDEN LODGE STUDIOS, EDEN OFFICE PARK,
CHAPEL HILL LANE, HAM GREEN
BRISTOL, BS20 0BX
TEL : 01275 371 333
email : info@craddypitchers.co.uk www.craddypitchers.co.uk

THIS DRAWING IS THE COPYRIGHT OF CRADDY PITCHERS DAVIDSON AND
MUST NOT BE COPIED, REPRODUCED OR SUBMITTED TO OTHER PARTIES
WITHOUT THEIR PERMISSION.

PROJECT TITLE
GASHOLDER 8 GUIDEFRAME
RE-ERECTION.
KINGS CROSS, LONDON. NW1.

DRAWING TITLE
SITE CROSS SECTIONS
SHEET 2

CLIENT
BAM Nuttall Limited

STATUS
FOR APPROVAL

SCALE	DRAWN	CHECKED	APPROVED
1:100	AT A1 MS	TT	CSD
DRG SIZE	DRAWING NUMBER	REV	
A1	9065-03-013	F	