


Location Plan, scale 1:2500

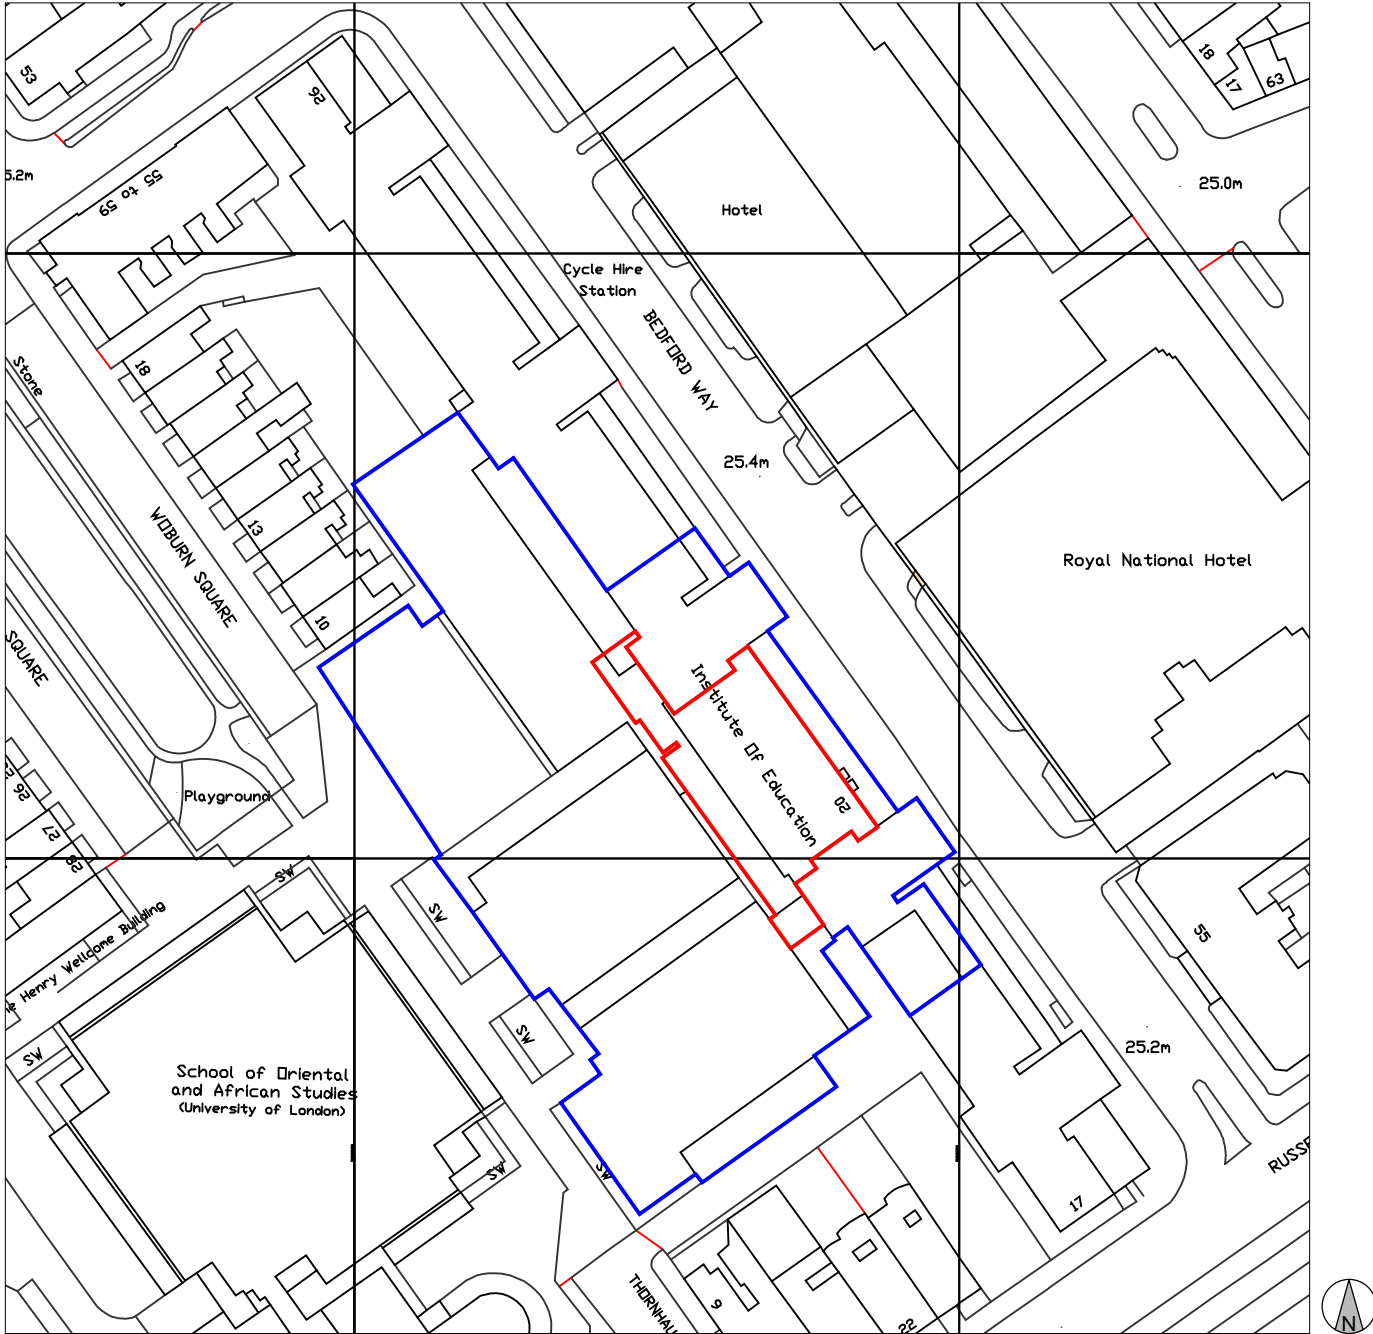

Site Plan, scale 1:1250

- Site Location
- Ownership Boundary

**Berman Guedes Stretton**  
Architects + Designers

25 Cave Street  
Oxford  
OX4 1BA

9B Ladbroke Grove  
London  
W11 3BD

Tel. 01865 791728  
Fax. 01865 791732

Tel. 0203 220 0230  
Fax. 0203 220 0231

e-mail: info@bgsarchitects.co.uk    www.bgsarchitects.co.uk ©

Client	Scale: 1:100	Status: PLANNING	
Institute of Education, London	Size: A3		
Project	Drawing Number		Rev.
Reception Hall	2936-A-03-101		1ST
Title			
Site and Location Plan			