




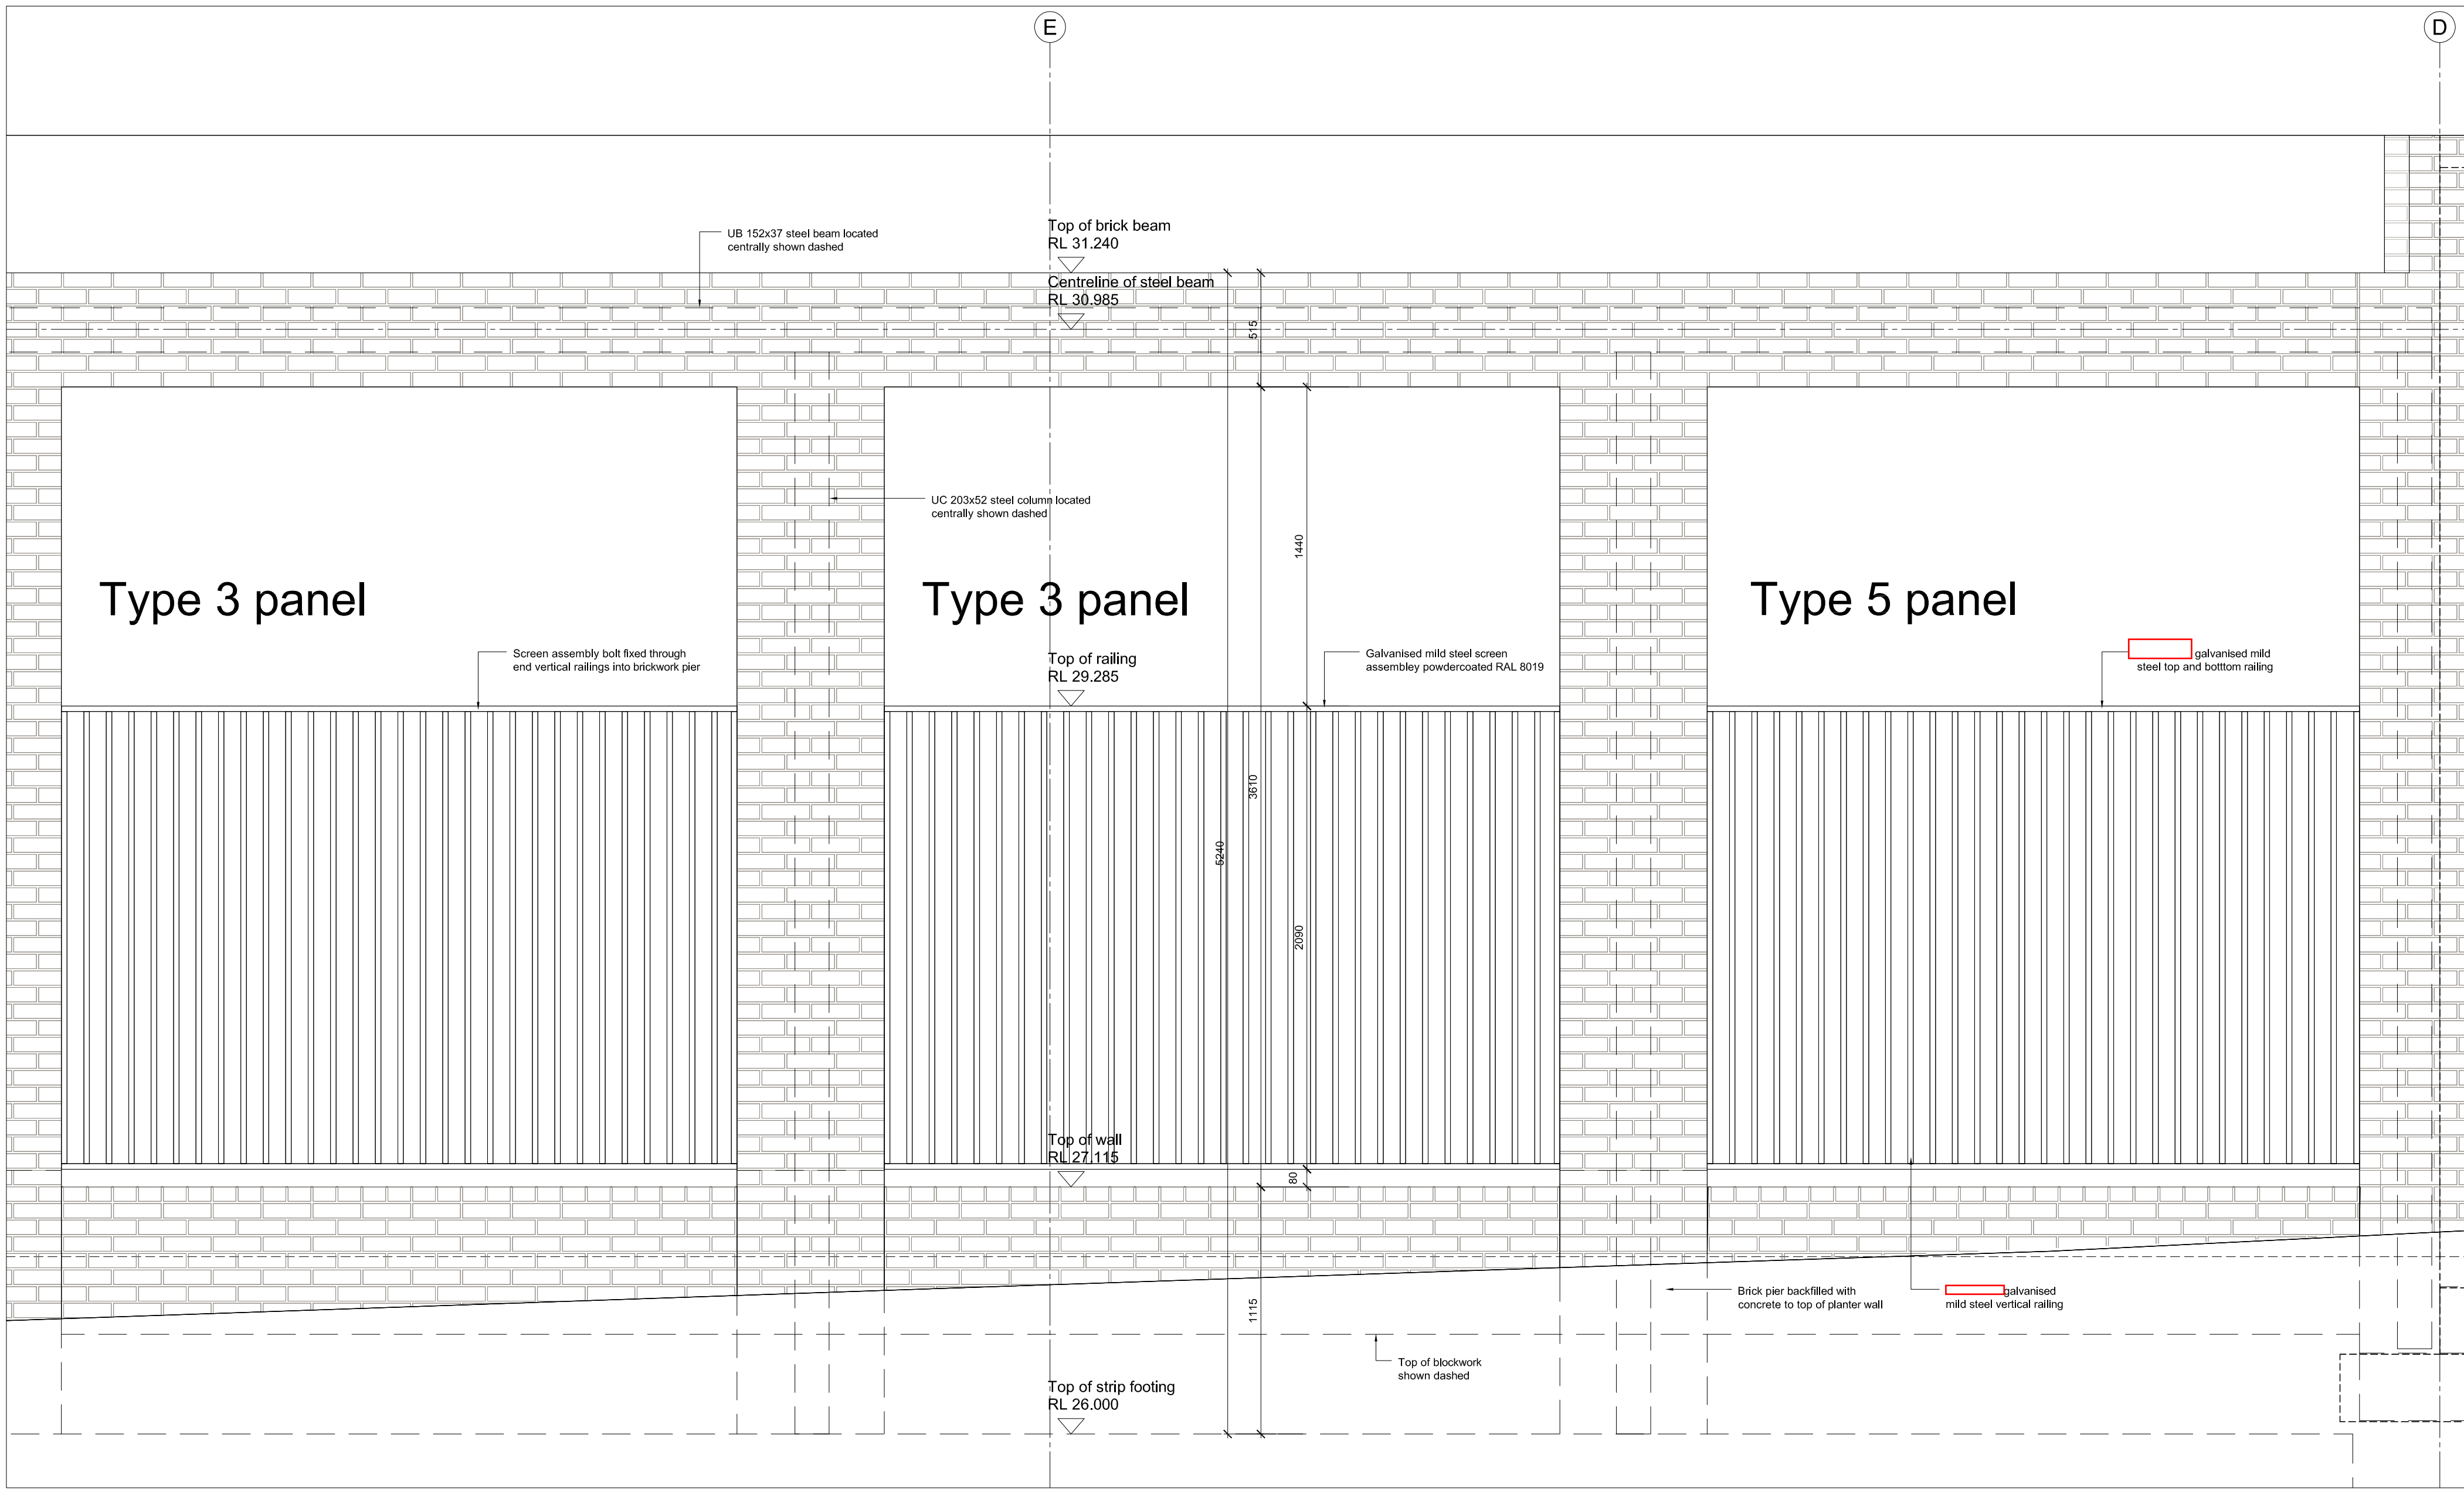

1 Elevation screen types 3 and 5
Scale: 1:20

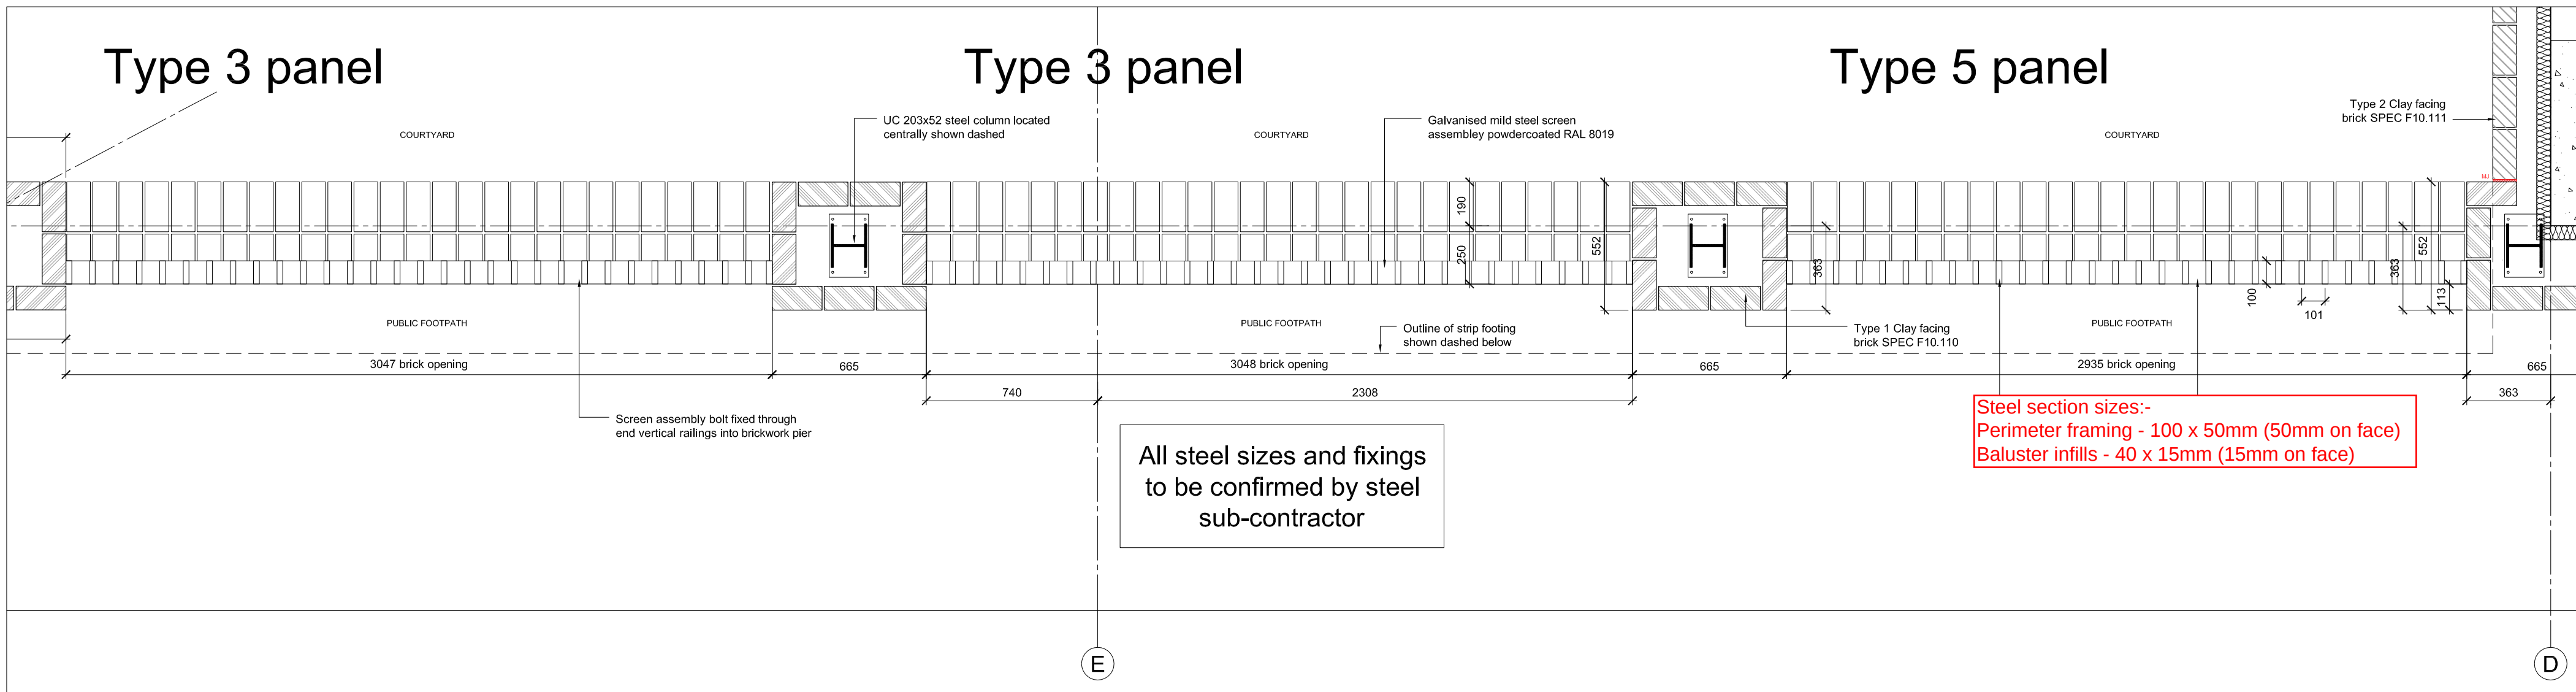

2 Elevation screen types 3 and 5
Scale: 1:20

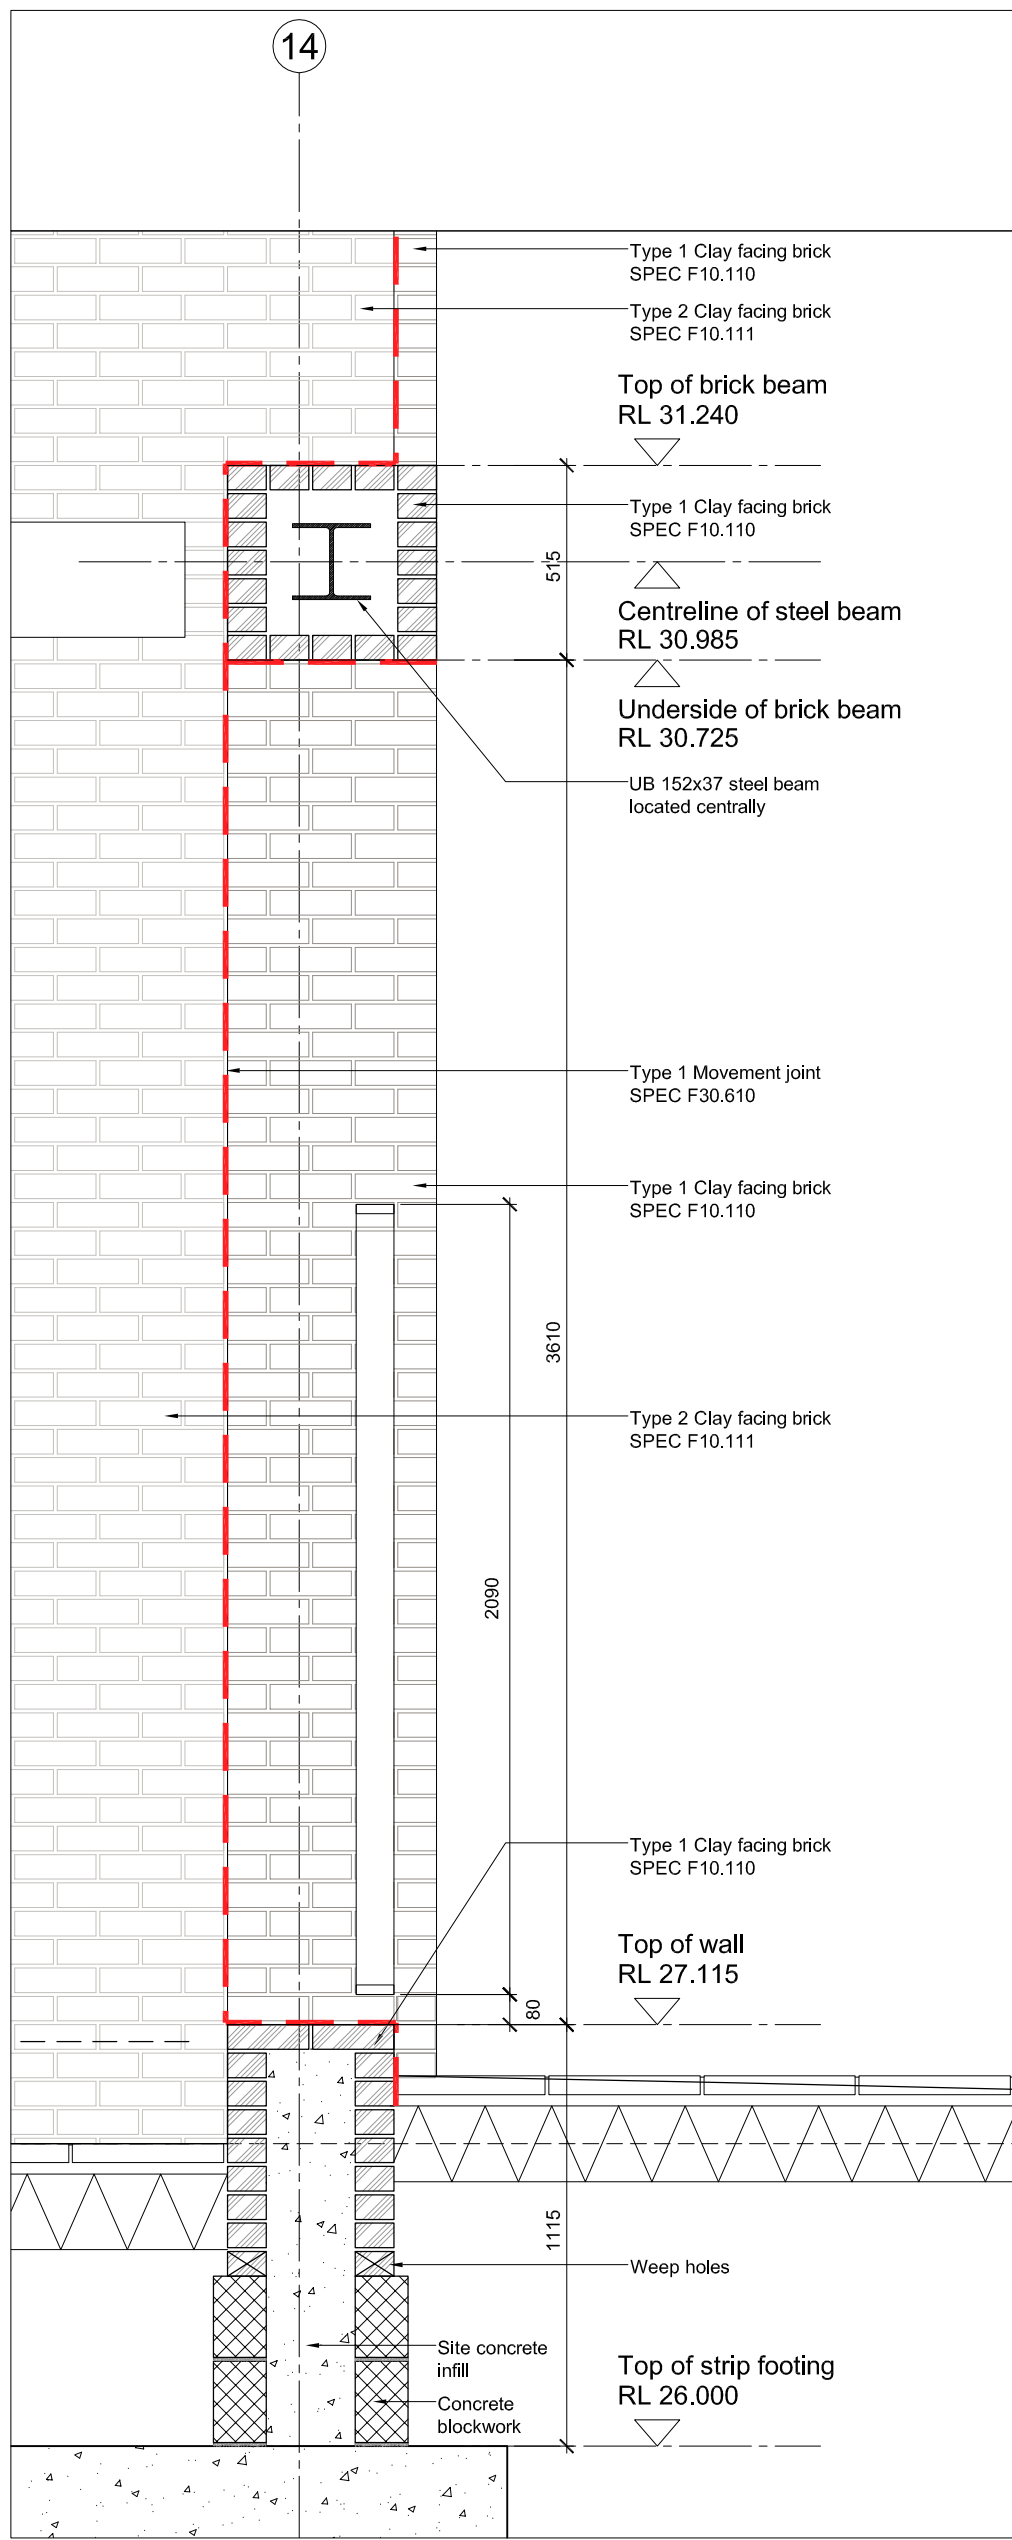

3 Elevation screen types 3 and 5
Scale: 1:20

notes

- The contractor is responsible for checking dimensions, tolerances and references. Any discrepancy to be verified with the Architect before proceeding with the works.
- Where an item is covered by drawings to different scales the larger scale drawing is to be worked to.
- Do not scale drawing. Figured dimensions to be worked to in all cases.

CDM Regulations 2007

ALL current drawings and specifications for the project must be read in conjunction with the Designer's Hazard and Environmental Assessment Record.

NOTE

- This drawing to be read in conjunction with
- Drawing series (21) for external wall, precast concrete and window/door details
- Sub-contractor's drawings for brick supports and details
- Wittech specification
- NBS specification

All metal to be PPC on galvanised steel colour RAL 8019. Fixing and supporting to be confirmed by subcontractor/engineer to ensure compliance to regulations and stability.

All ground floor courtyard gate subject to SBD assessment

GATE/SCREEN
NORTH BLOCK
EAST ELEVATION

FOR SCOPE PLEASE REFER TO
ELEVATION DRAWINGS: (20)E02

20.08.12	03	Issued for client comment.
12.08.11	02	Updated to suit Carillon comments on 08.08.11
05.08.11	01	General notes updated
03.08.11	00	First Issue - DRAFT

date	rev	revision/author/checker
------	-----	-------------------------

purpose of issue
FOR CLIENT COMMENT

project
KINGS CROSS CENTRAL
BLOCK R5

drawing
METAL WORK DETAILS
SCREEN/ GATE TYPE 3 & 5
EAST STREET

drawing no	rev
AA0716C(39)012	03
drawn	AJH
checked	MB
scale @ A1	1:20
date	Aug 2011

