



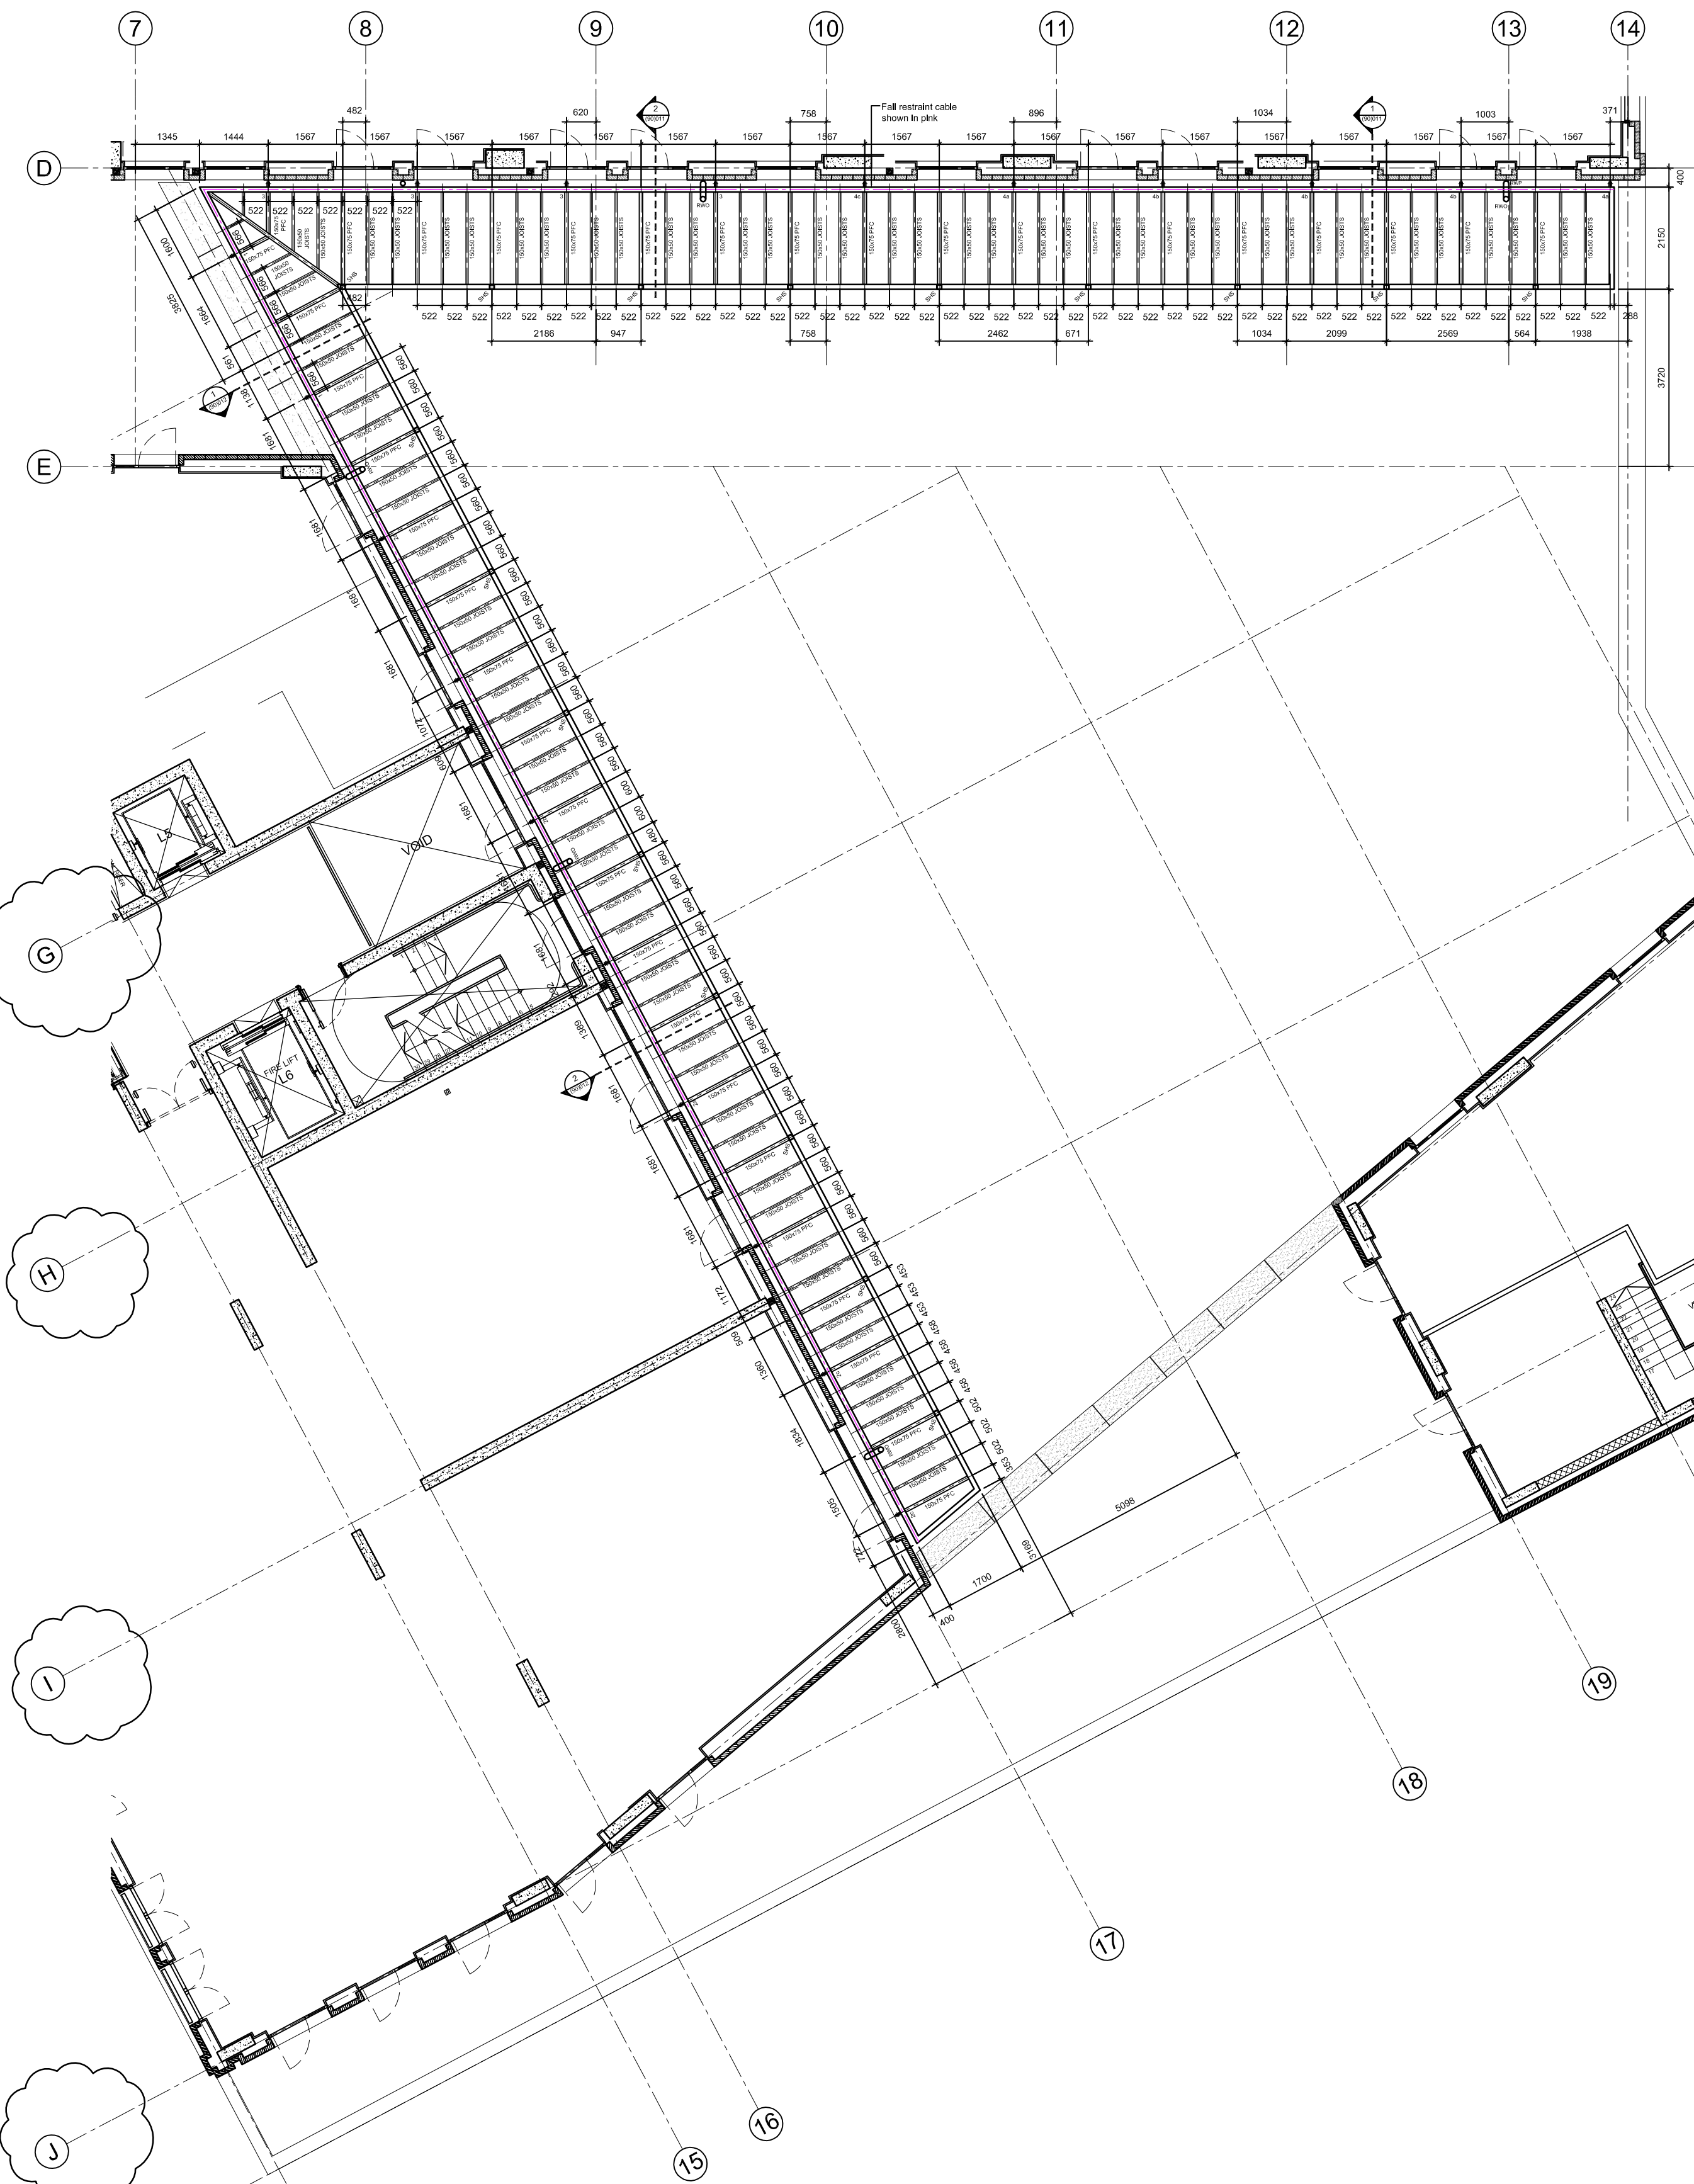

1 Canopy framing plan
(90)010 Scale: 1:100

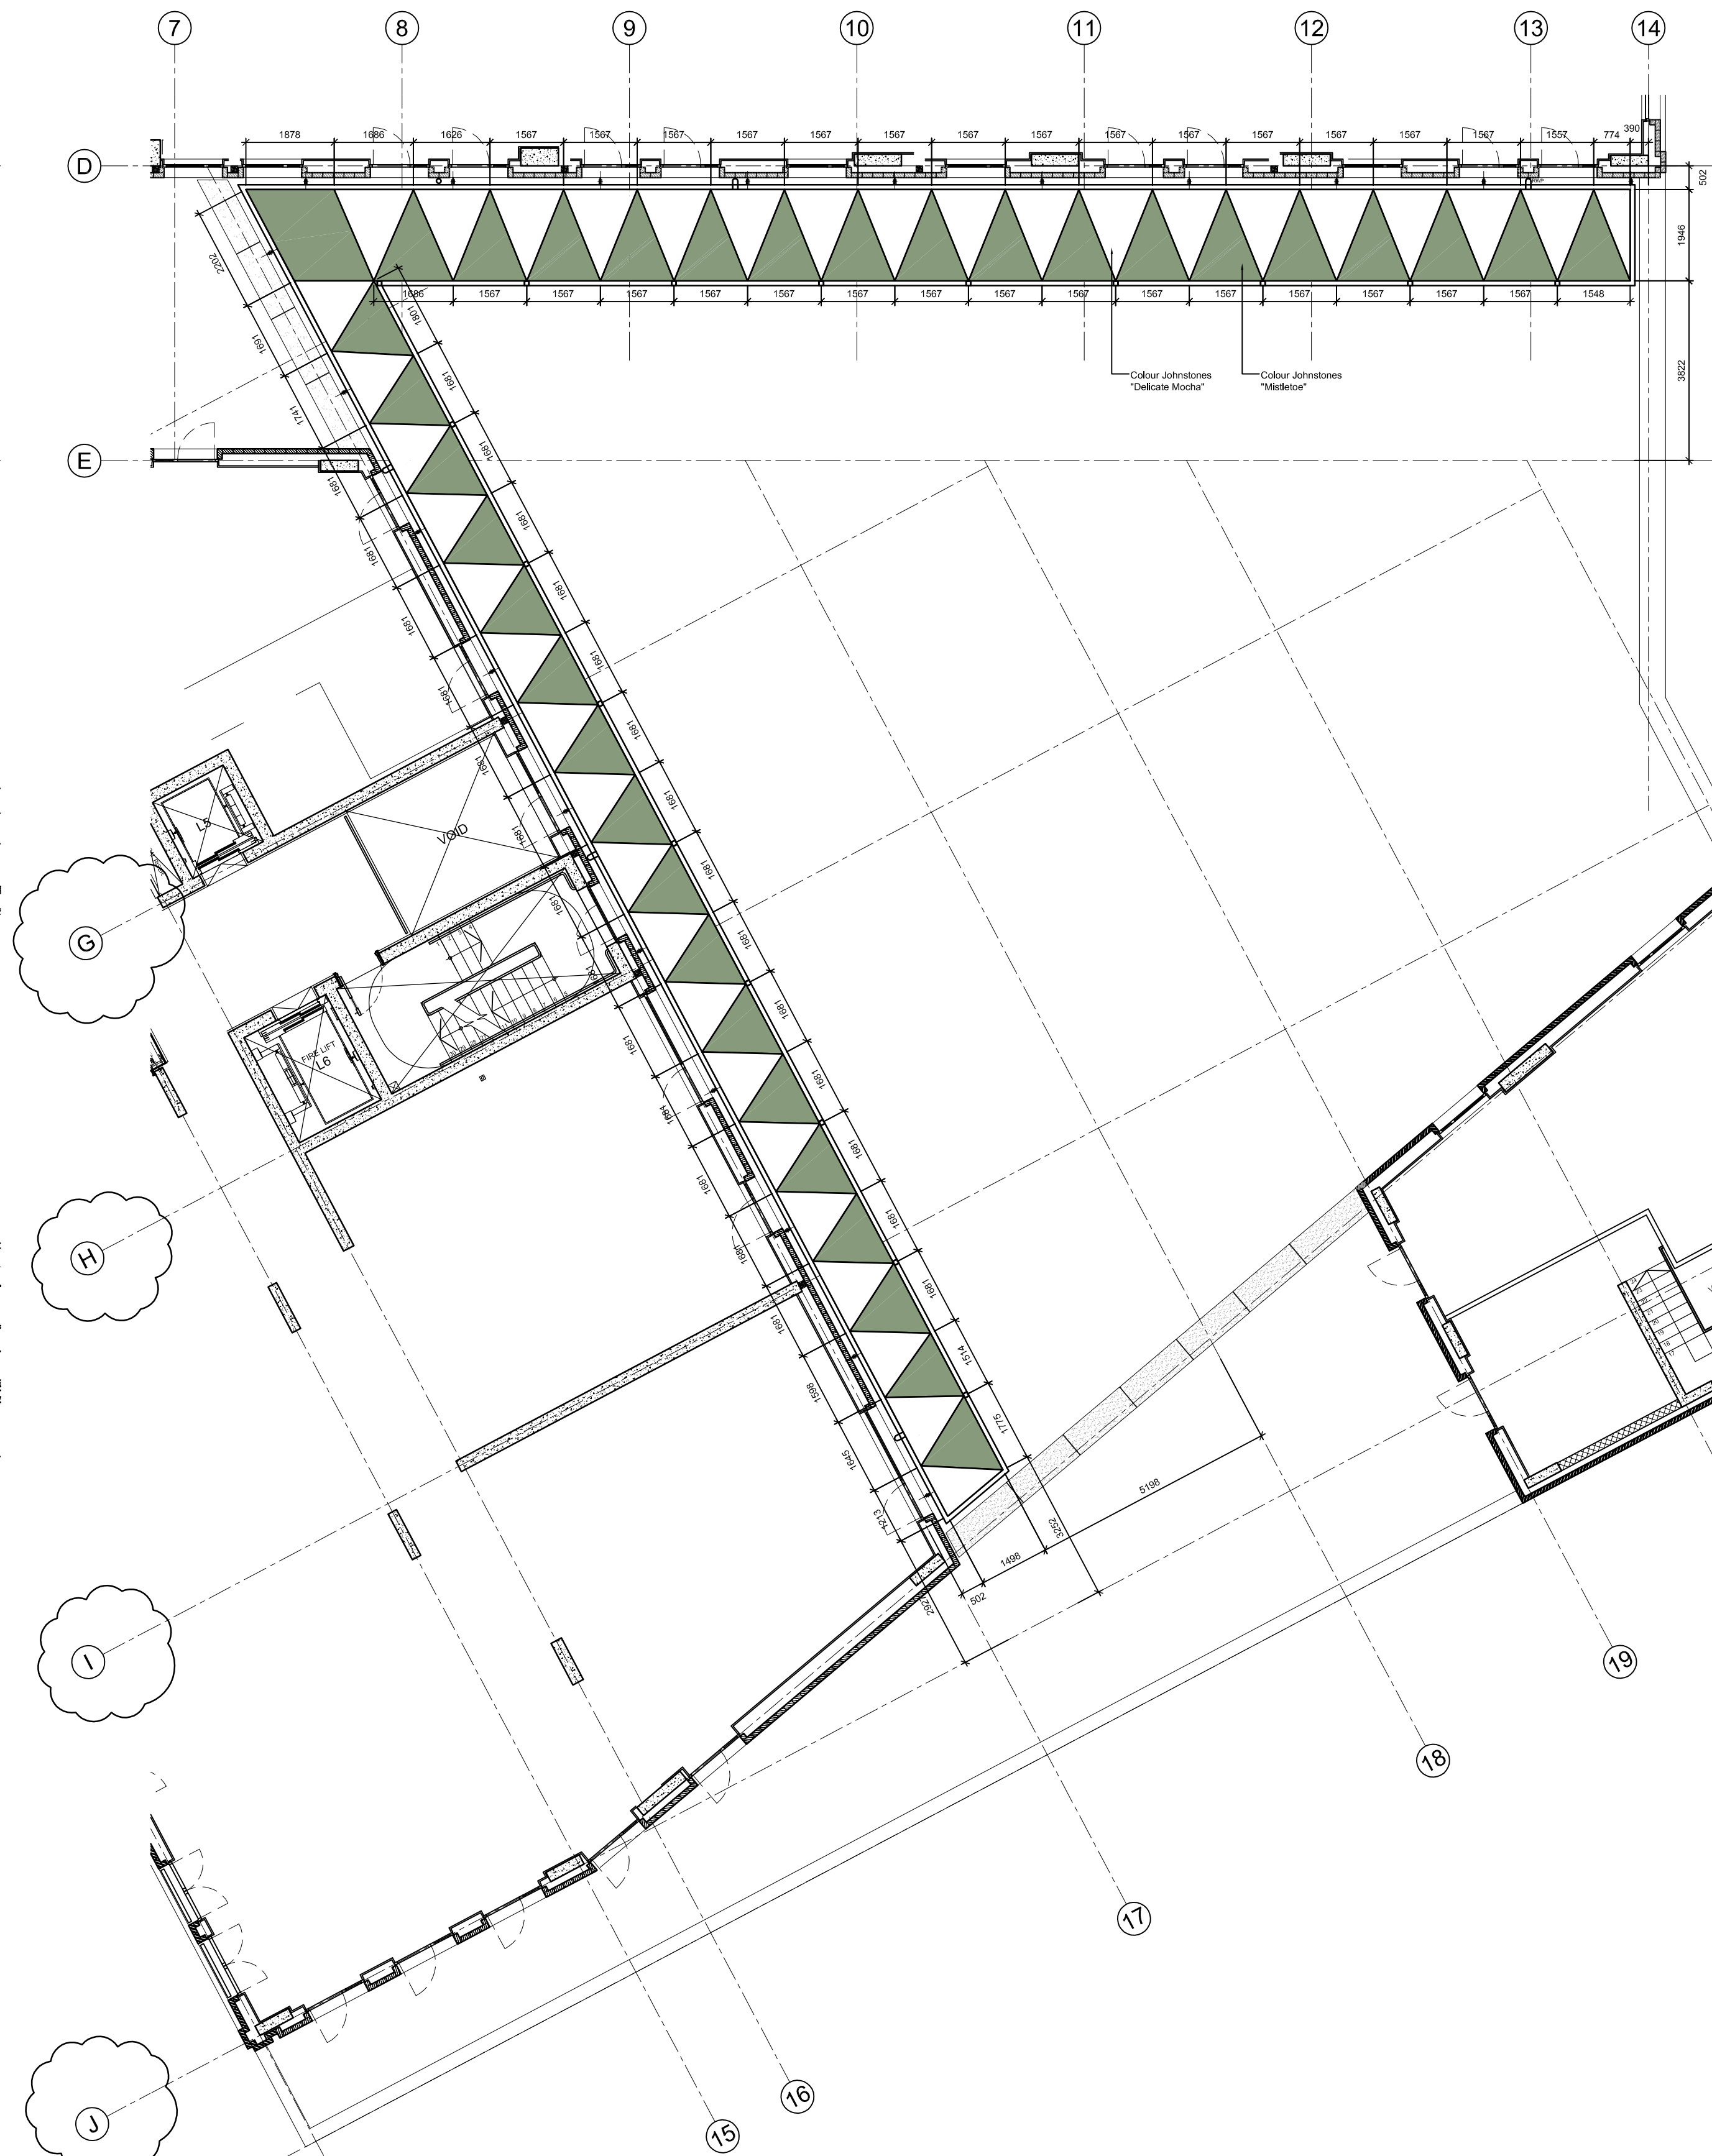

2 Canopy soffit plan
(90)010 Scale: 1:100

notes

- The contractor is responsible for checking dimensions, tolerances and references. Any discrepancy to be verified with the Architect before proceeding with the works.
- Where an item is covered by drawings to different scales the larger scale drawing is to be worked to.
- Do not scale drawing. Figured dimensions to be worked to in all cases.

CDM Regulations 2007

ALL current drawings and specifications for the project must be read in conjunction with the Designer's Hazard and Environmental Assessment Record.

03.10.12	06	Grid references corrected.	
01.10.12	05	Amended as per MLA comments received 21.09.2012.	
10.09.12	04	Issued for construction.	
04.07.12	03	Issued for client comment	
17.08.11	02	Canopy structure amended as per structure consultant comments	ML
22.06.11	01	General amendments	ML
17.06.11	00	First issue	draft ML

date	rev	revision/author/checker
------	-----	-------------------------

purpose of issue
FOR CONSTRUCTION

project
KINGS CROSS CENTRAL
BLOCK R5

drawing
EXTERNAL ENVELOPE
CANOPY FRAMING PLAN &
CANOPY SOFFIT PLAN

drawing no	rev
AA0716C(90)010	06
drawn ML	checked MB
scale @ A1 1:100	date Feb 2011