


Front Elevation D

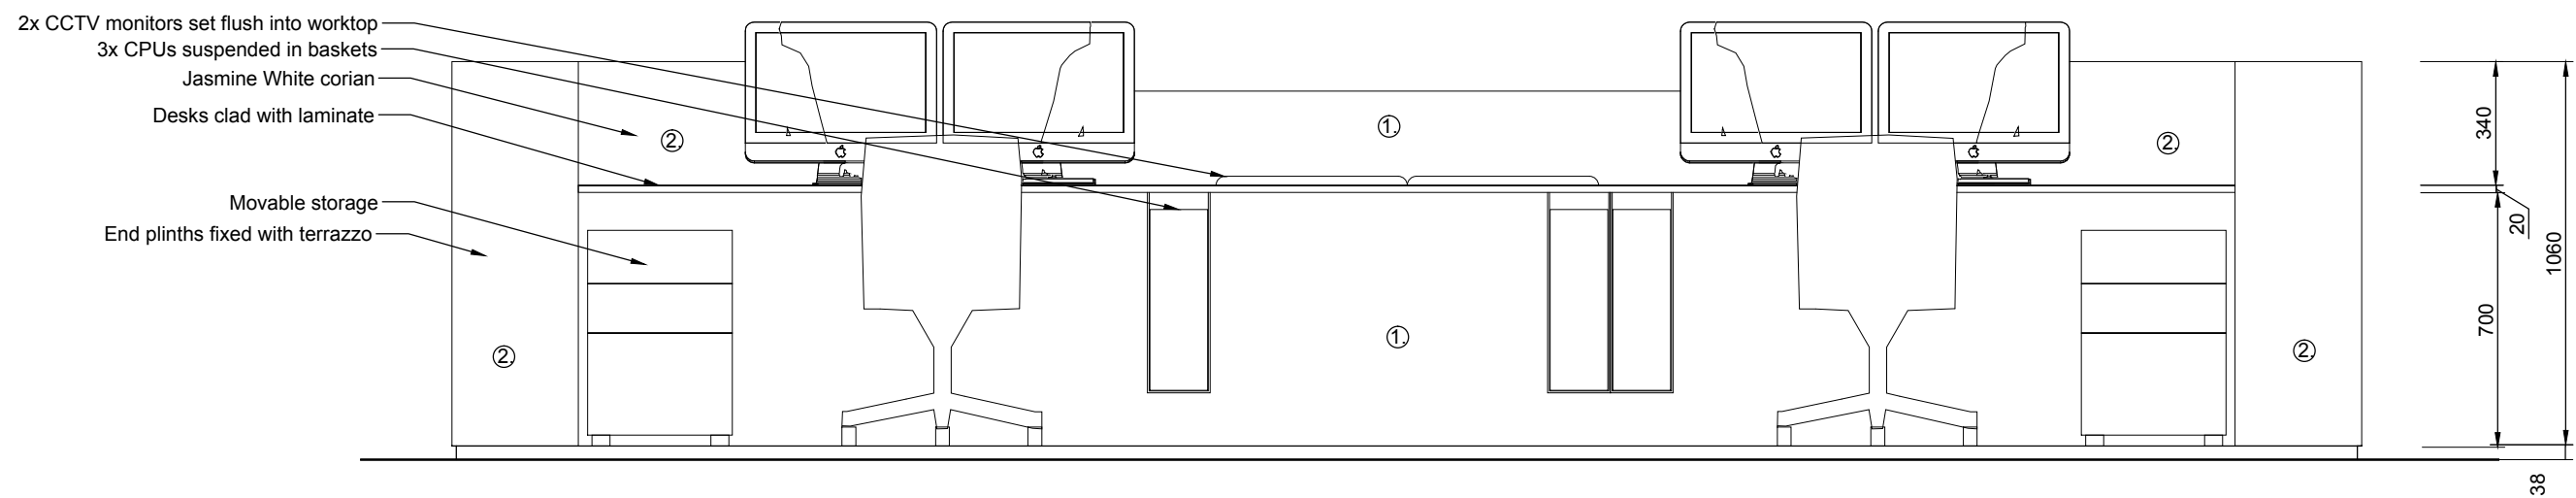

Rear Elevation C

**Berman Guedes Stretton**  
Architects + Designers

25 Cave Street  
Oxford  
OX4 1BA

9B Ladbroke Grove  
London  
W11 3BD

Tel. 01865 791728  
Fax. 01865 791732

Tel. 0203 220 0230  
Fax. 0203 220 0231

e-mail: info@bgsarchitects.co.uk    www.bgsarchitects.co.uk ©

Client	Scale: 1:20	Status: PLANNING
Institute of Education, London	Size: A3	
Project	Drawing Number	Rev.
Reception Hall	<b>2936-A-22-101</b>	<b>1ST</b>
Title		
<b>Reception Desk Front and Rear Elevation</b>		