


Cafe Servery Front Elevation C

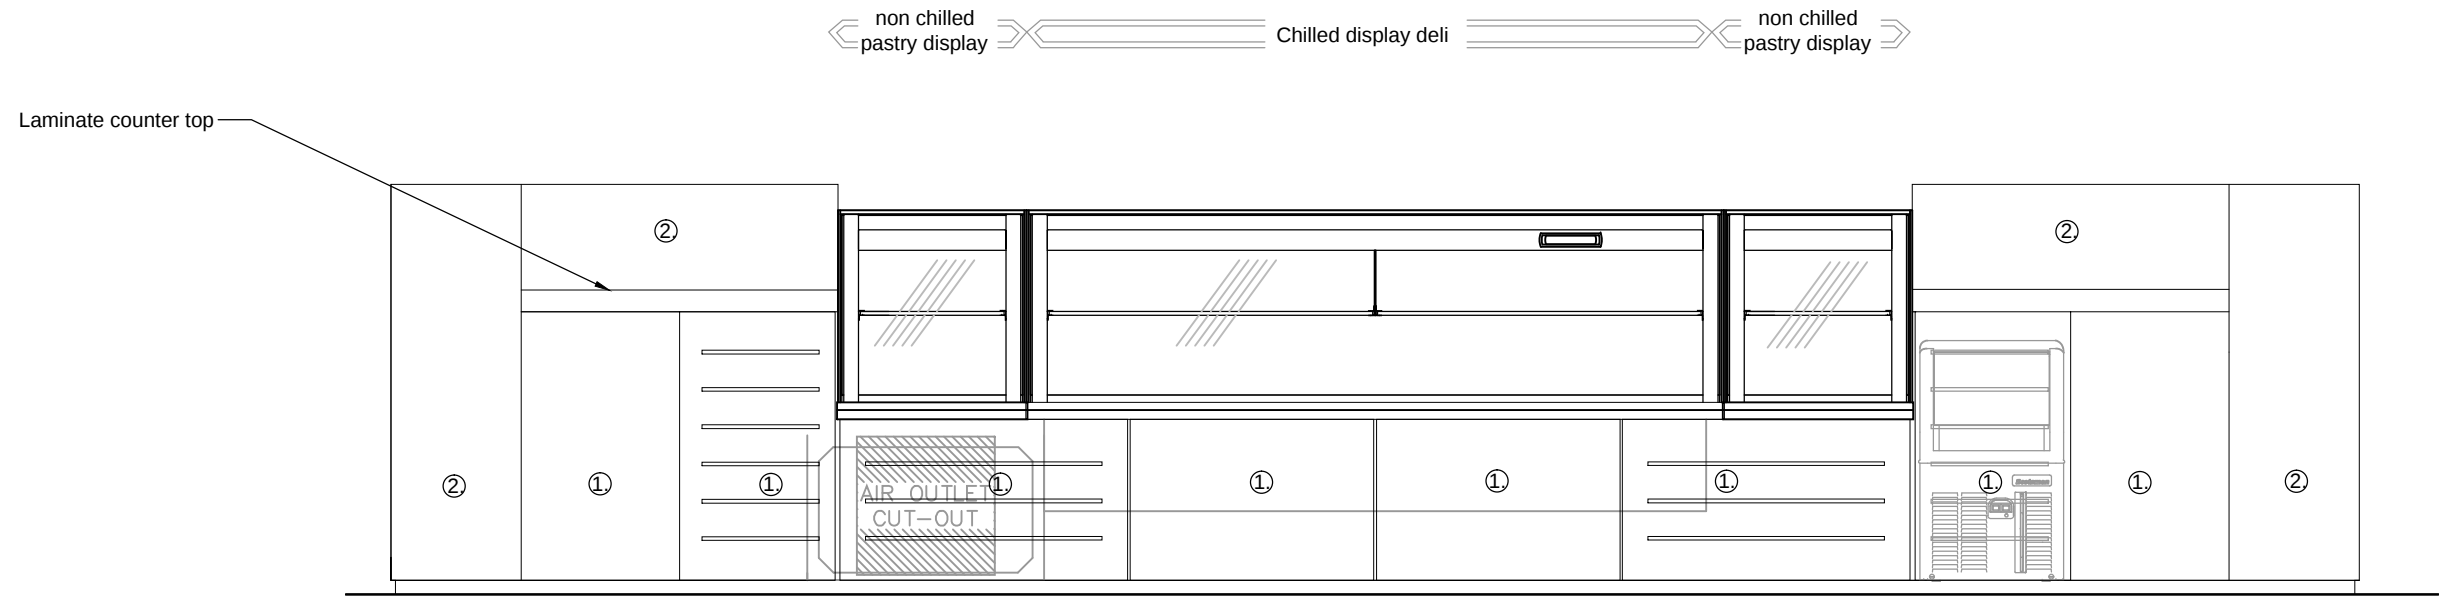

Cafe Servery Rear Elevation D

Berman Guedes Stretton
Architects + Designers

25 Cave Street
Oxford
OX4 1BA
Tel. 01865 791728
Fax. 01865 791732
e-mail: info@bgsarchitects.co.uk

9B Ladbrooke Grove
London
W11 3BD
Tel. 0203 220 0230
Fax. 0203 220 0231
www.bgsarchitects.co.uk ©

Client	Scale: 1:20	Status: PLANNING
Institute of Education, London	Size: A3	
Project	Drawing Number	Rev.
Reception Hall	2936-A-22-107	1ST
Title		
Cafe Elevations		