


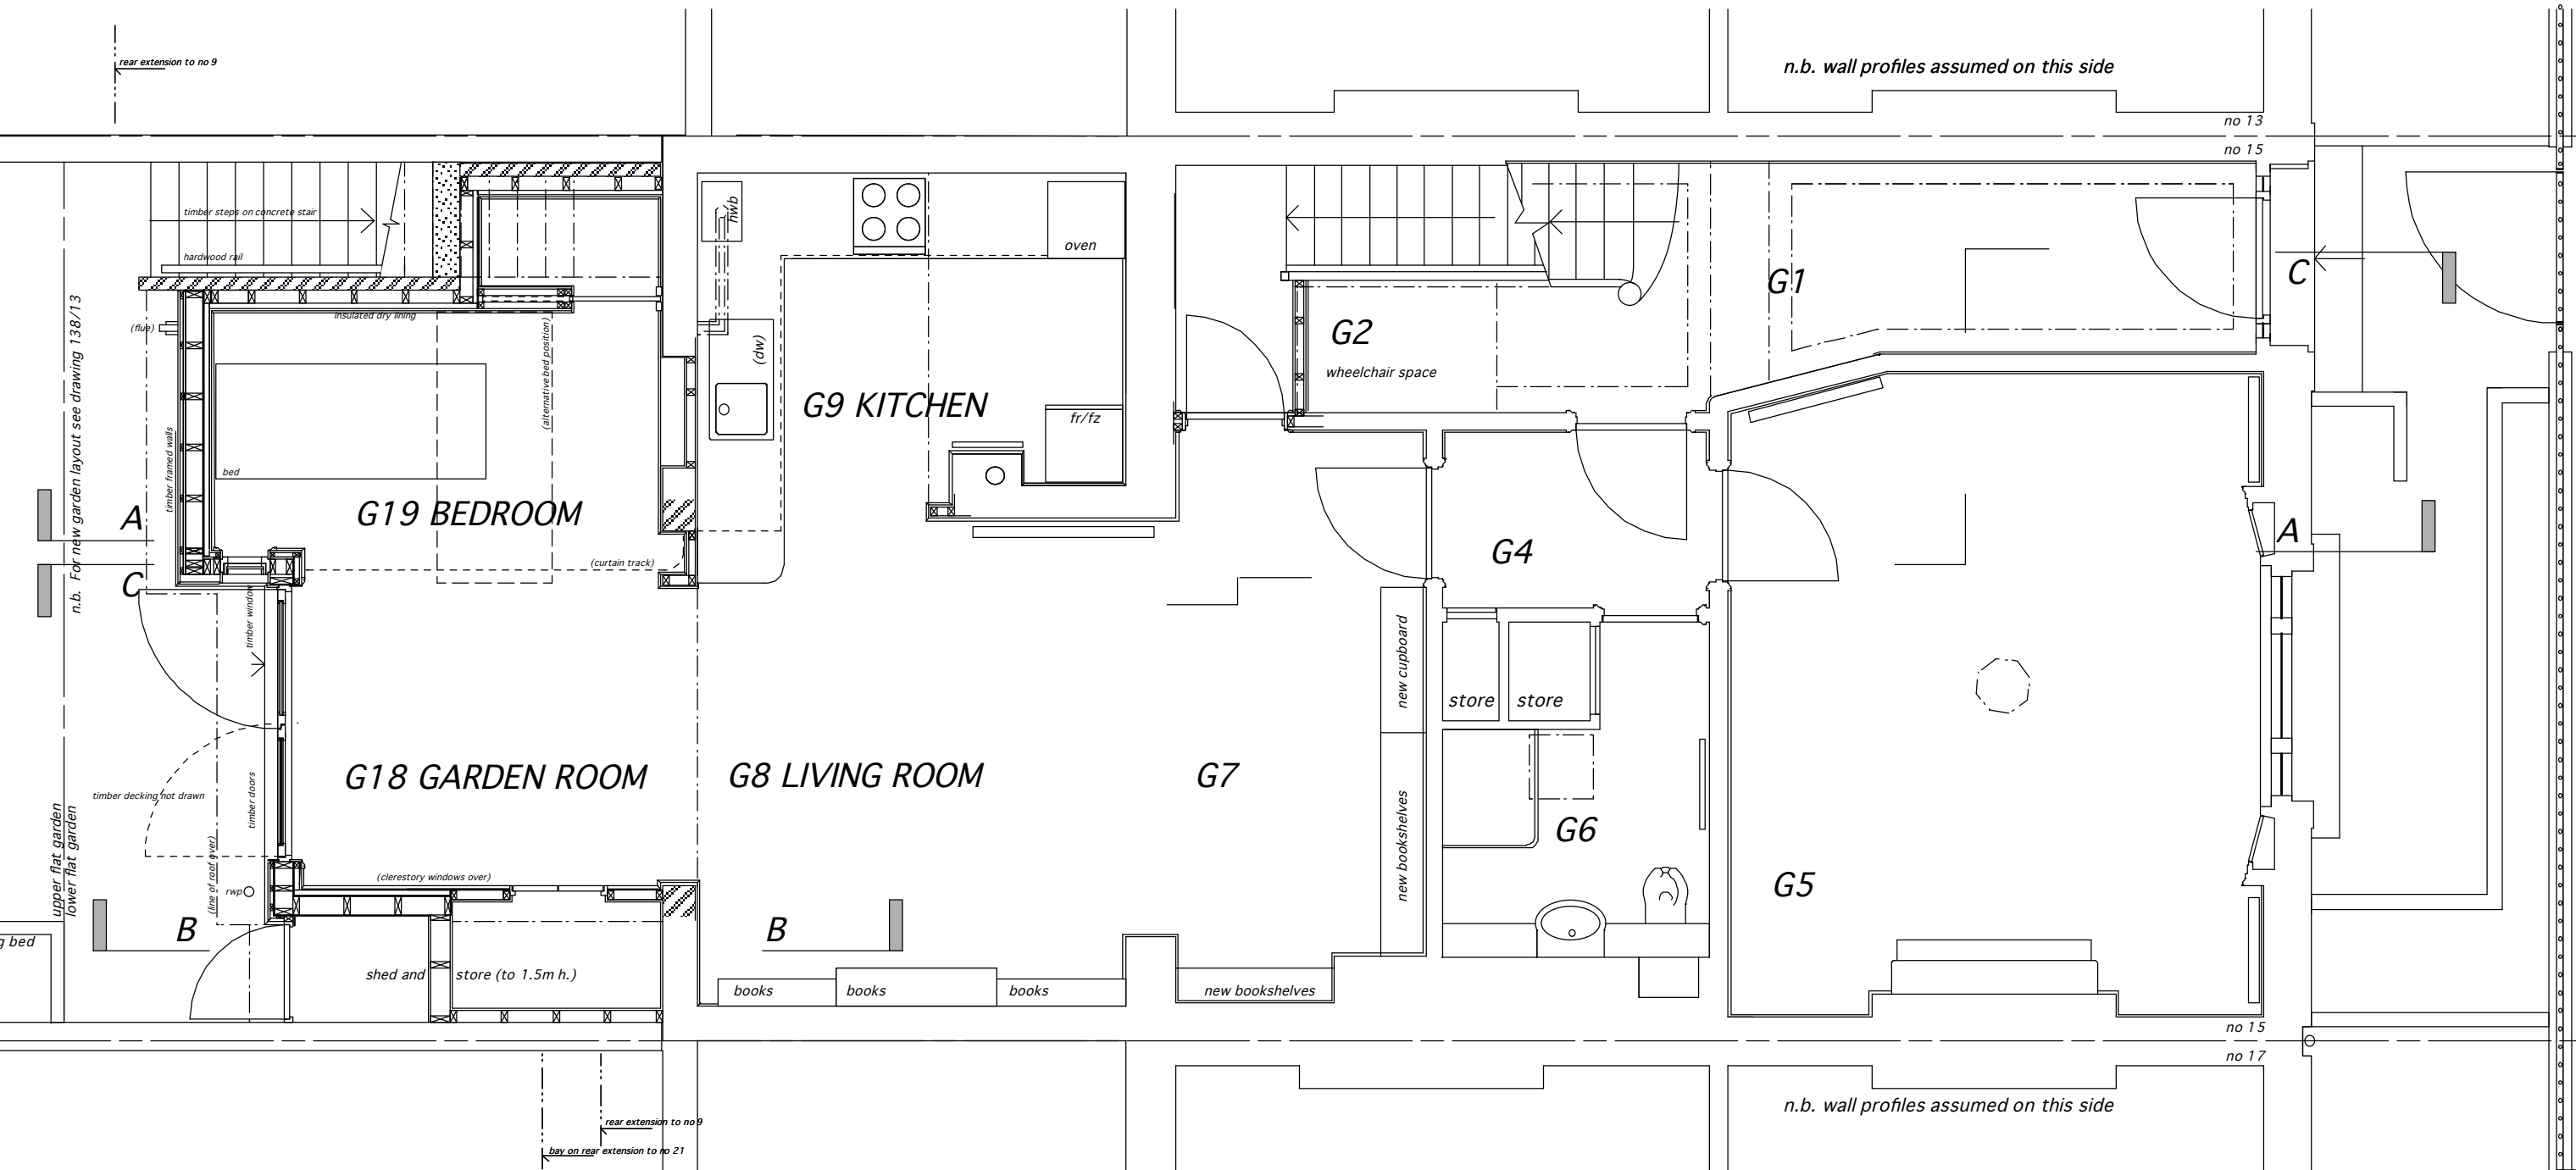

PLANNING 29oct12

revisions

NICK ALEXANDER Building Designer
32 Bartholomew Villas London NW5 2LL email nick.alex@virgin.net tel/fax 020 7267 6905

client: Arthur Searle
job: GROUND FLOOR, 15 BARTHOLOMEW VILLAS LONDON NW5 2LJ
drawing: Ground Floor plan Proposed

drawn: 16 August 2012

scale (onA3): 1:50

drg. no: **138/12**

rev: -

