



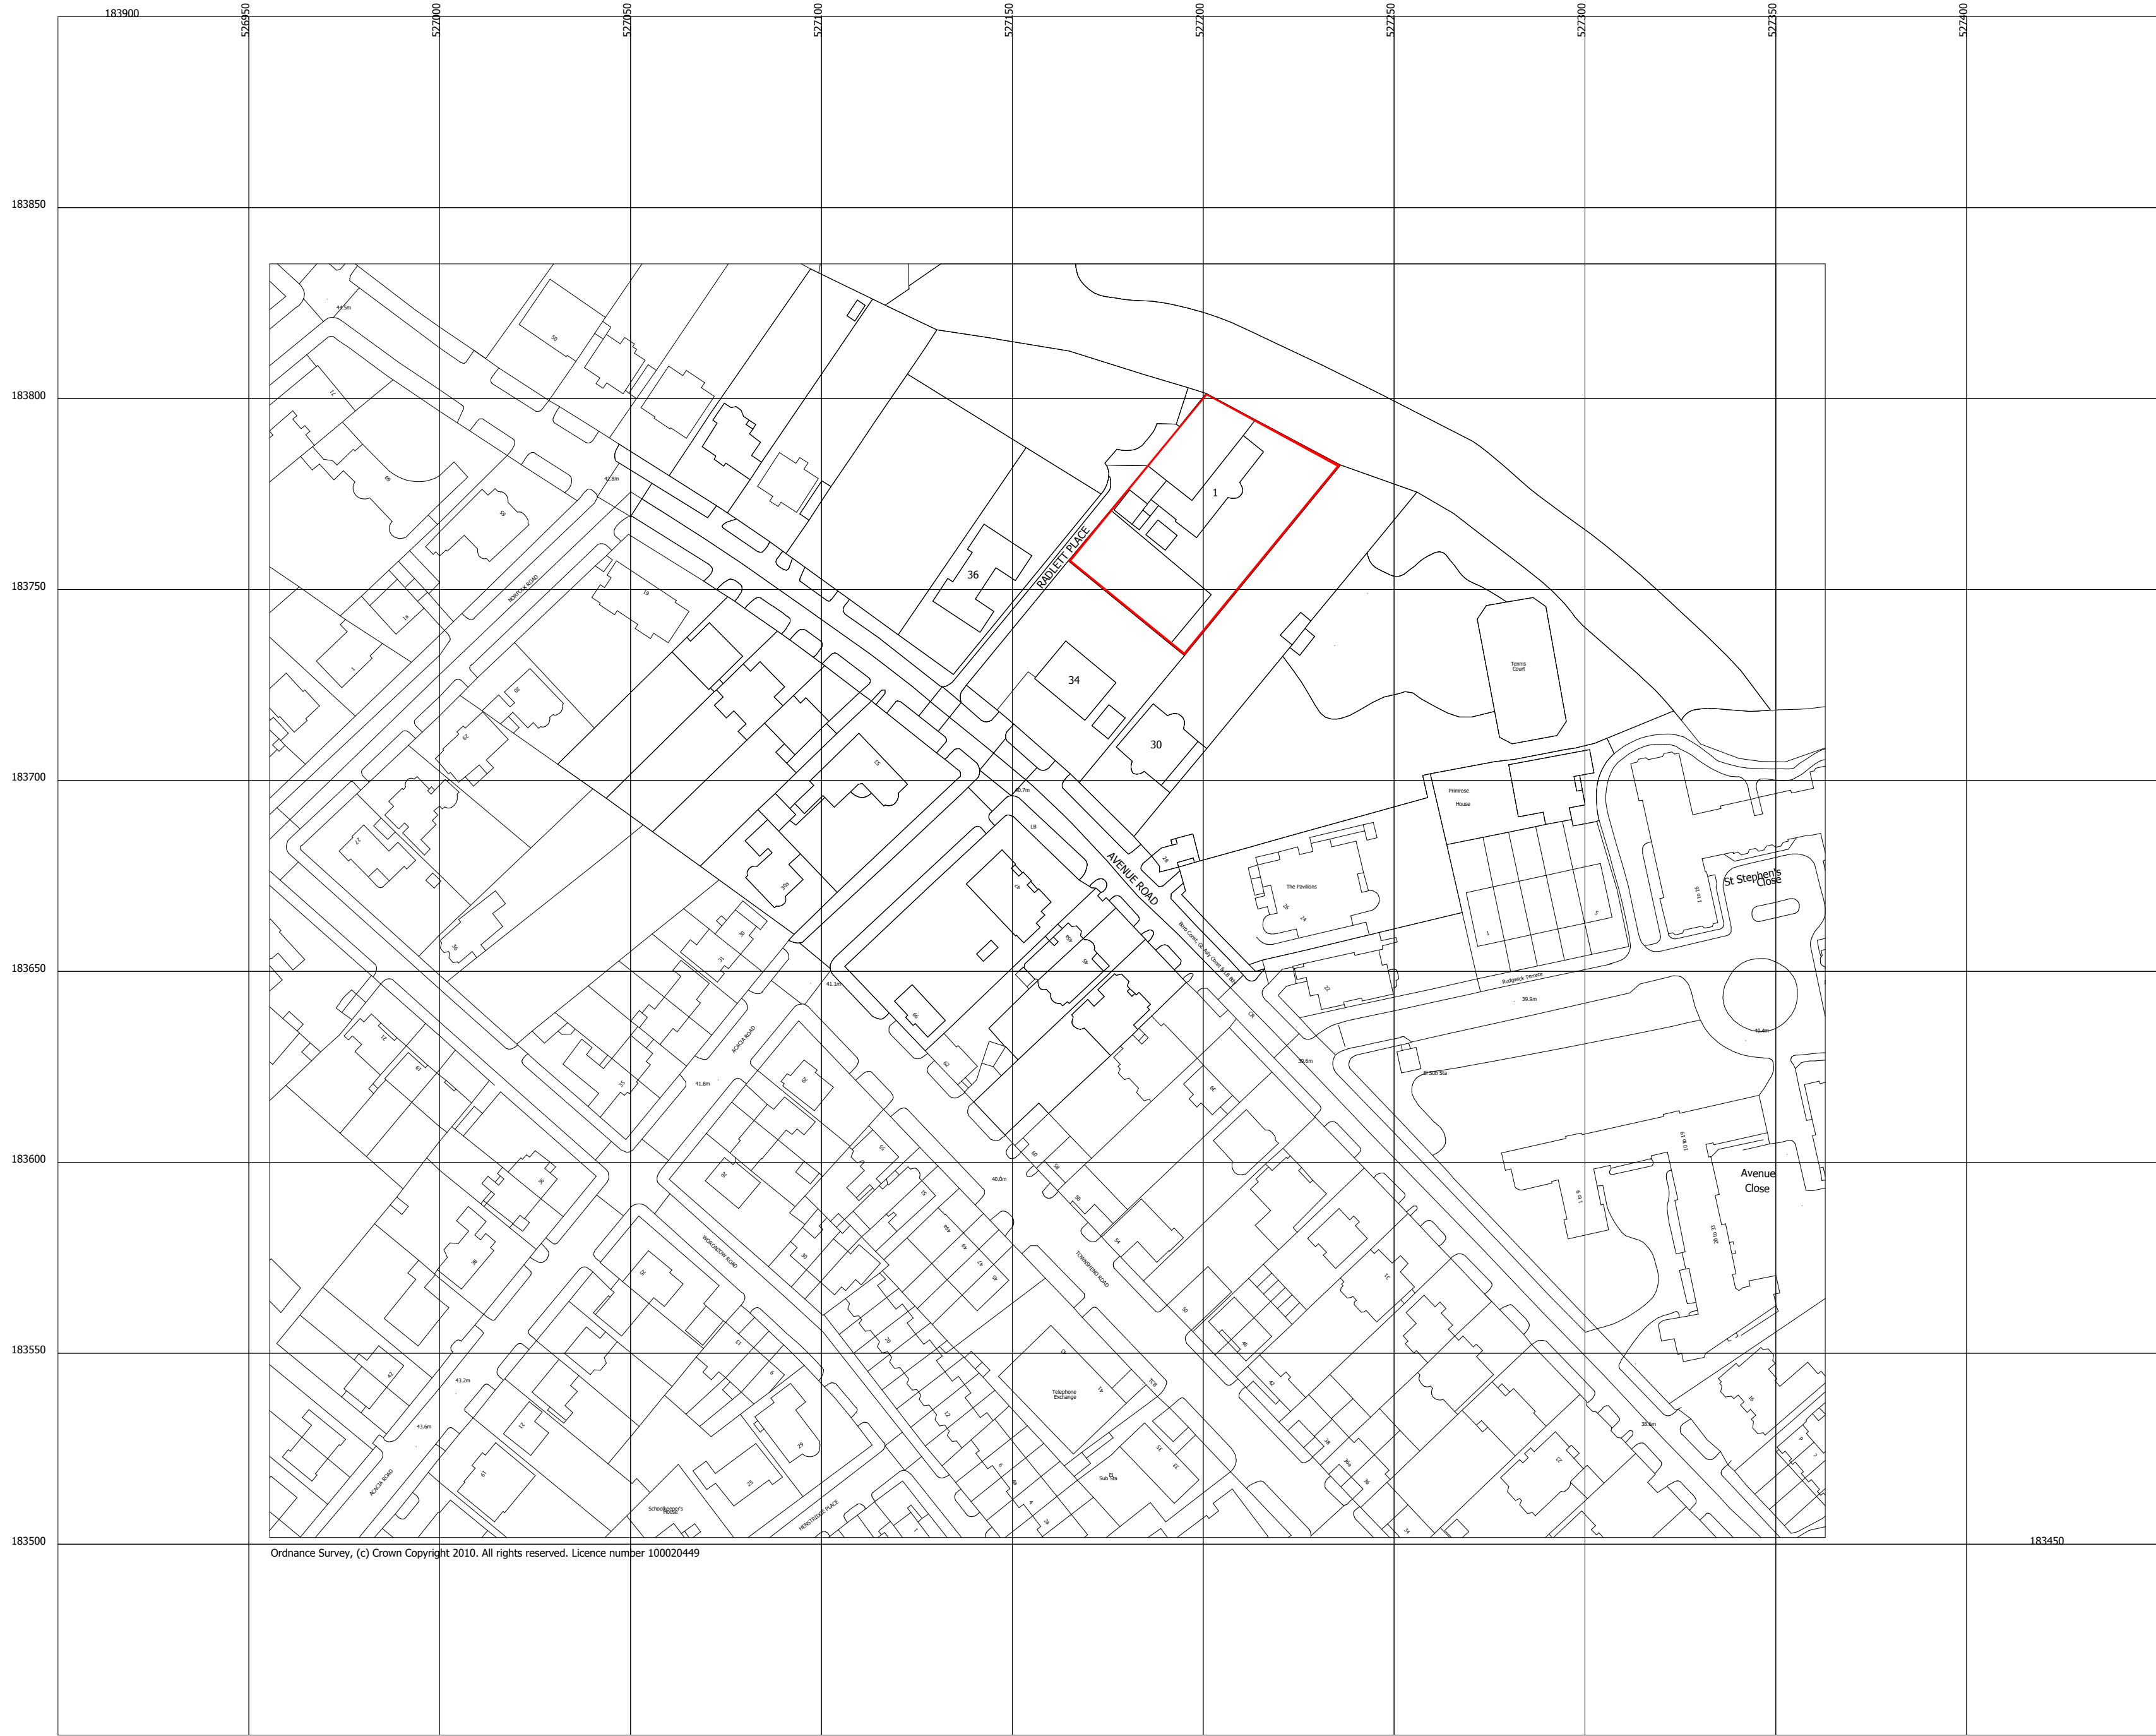

1

SCALE 1:1250 @ A1
OS MAP

DO NOT SCALE FROM THIS DRAWING
Figured dimensions only are to be taken from this drawing. All dimensions are to be checked on site before any work is put in hand. If in doubt, ask.

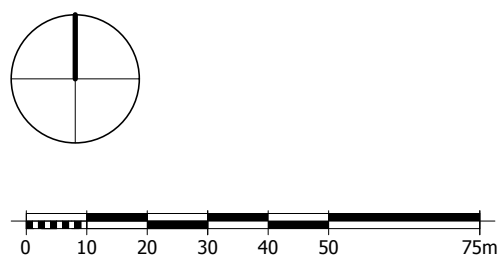

Copyright © Spence Harris Hogan Limited 2012
Registered in England & Wales. Registered No. 261 0615
SHH is the trading name of Spence Harris Hogan Limited

PL01	26.10.12	Planning Issue	SR
Rev	Date	Descriptor	Athr.

Legends & Notes:

1 Vencourt Place, Ravenscourt Park,
Hammersmith, London W6 9NU
Phone: +44 (0) 20 8600 4171
Email: info@shh.co.uk
shh.co.uk

RIBA
Chartered Practice



MEMBER



Project:
1 Radlett Place
1 Radlett Place
London NW8 6BT

Client:
Radlett Holdings Ltd

Drawing Title:

000 Site Plans
OS Map

(Project number)DWG number_Revision
(700)001_PL01