




1 NORTH WEST ELEVATION




2 NORTH EAST ELEVATION

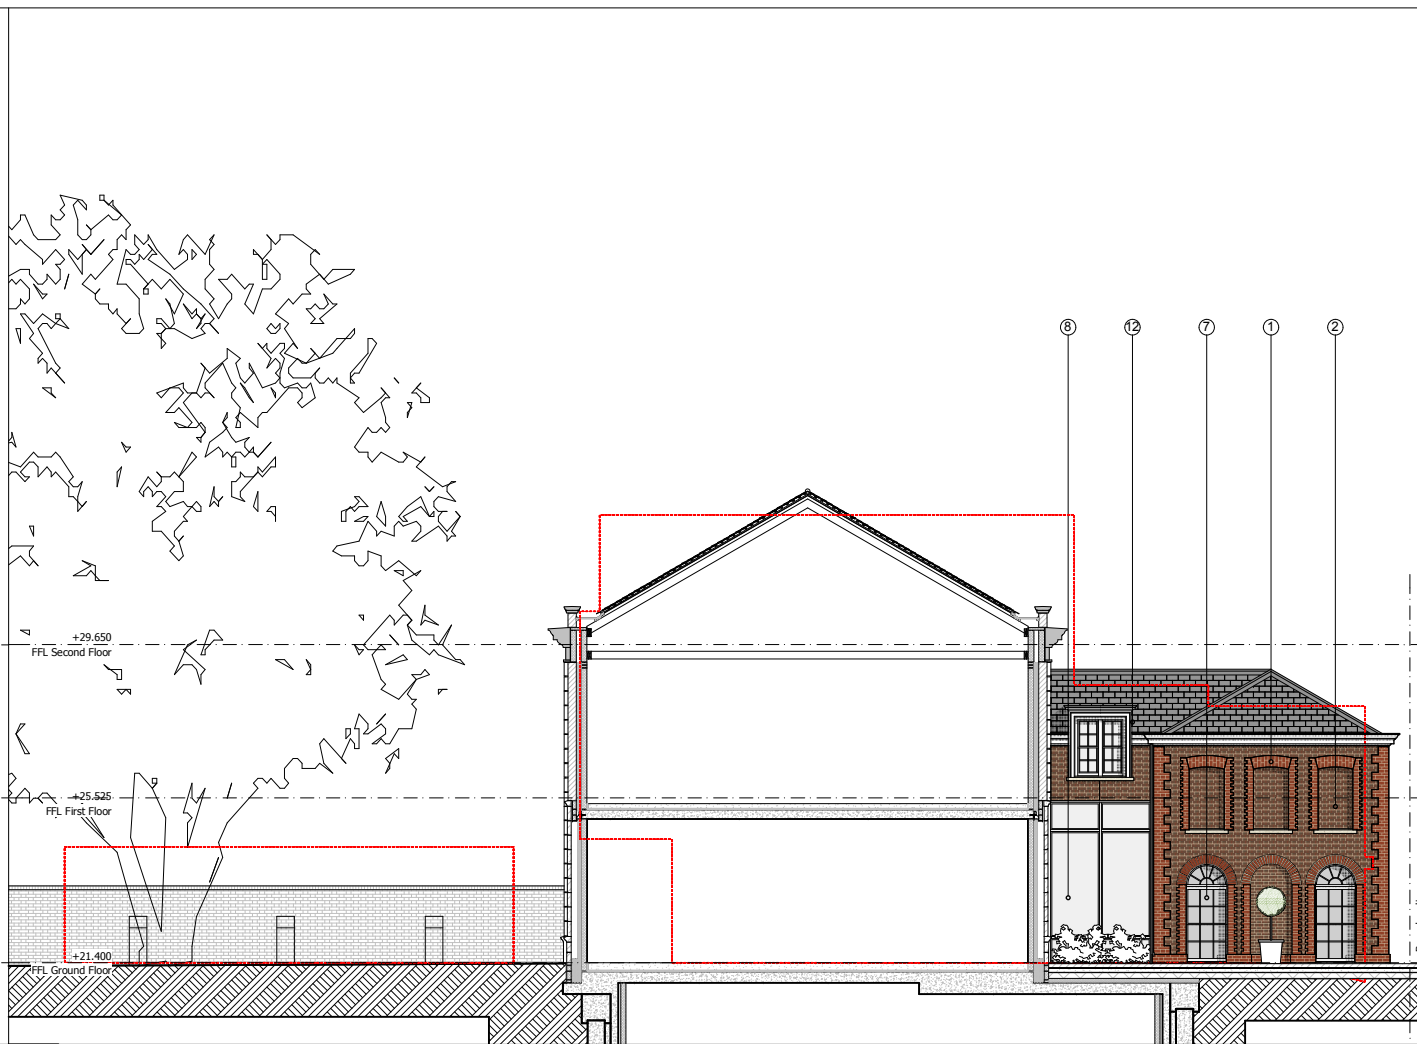

3 NORTH EAST COURTYARD ELEVATION

**DO NOT SCALE FROM THIS DRAWING**  
Figured dimensions only are to be taken from this drawing. All dimensions are to be checked on site before any work is put in hand.  
If in doubt, ask.

Copyright © Spence Harris Hogan Limited 2012  
Registered in England & Wales. Registered No. 261 0615  
SHH is the trading name of Spence Harris Hogan Limited

 

Legends & Notes:

EXTERNAL FINISHES LEGEND	
1	RED STOCK FACE BRICKWORK IN FLEMISH BOND WITH STRUCK POINTING
2	MIXED RED STOCK FACE BRICKWORK IN FLEMISH BOND WITH STRUCK POINTING
3	HADDONSTONE PORTLAND 01 PRE-CAST STONE CLADDING ON CONCEALED METAL FIXINGS
4	NATURAL SLATE ROOF TILES ON TIMBER BATTENS
5	CLAY CHIMNEY POTS ON A MORTAR BEDDING TO CHIMNEY COPING
6	DOUBLE GLAZED TRADITIONAL PAINTED TIMBER DOOR SUITE WITH RECESSED FRAME
7	DOUBLE GLAZED TRADITIONAL PAINTED TIMBER BOX SASH WINDOW WITH LEAD WEIGHTS & PULLEYS IN RECESSED FRAME
8	CLEAR LAMINATED LOW E GLASS TO MINIMUM BS 5544
9	PACIFIED LAMINATED LOW E GLASS TO MINIMUM BS 5544
10	PAINTED CAST ALUMINIUM RAIN WATER DOWN PIPES
11	PAINTED HARDWOOD TIMBER SURROUND TO DORMER WINDOW
12	LEAD FLASHING TO TIMBER STUD FRAME
13	PAINTED HARDWOOD TIMBER DOOR WITH RECESSED FIELDED PANELS AND DECORATIVE HIGHLIGHT WINDOW
14	LACQUERED HARDWOOD TIMBER DOOR WITH VERTICAL TONGUE & GROOVE SLATS ON CONCEALED FRAMES
15	POWDERCOATED ALUMINIUM HORIZONTAL LOUVRES ON FRAME

Drawing Status:  
**For Planning**

Rev	Date	Descriptor	Athr.
PL09	26.10.12	Planning Issue	JC
PL08	12.10.12	Draft Planning Issue	JC
PL07	08.10.12	For Client Review	JC
PL06	21.09.12	For Client Review	JC



1 Vincourt Place, Ravenscourt Park  
Hammersmith, London W6 9NU  
Phone +44 (0) 20 8600 4171 Email info@shh.co.uk  
shh.co.uk

Project:  
**1 Radlett Place**  
1 Radlett Place  
London NW8 6BT  
Client:  
Radlett Holdings Ltd

Drawing Title:  
200 Elevations  
**Elevations**

(Project number)DWG number\_Revision  
**(700)202\_PL09**