


Notes:
To be read in conjunction with other drawings
Not for construction
All Dimensions to be checked on site.
Drawings are copyright.



Existing Rear Elevation

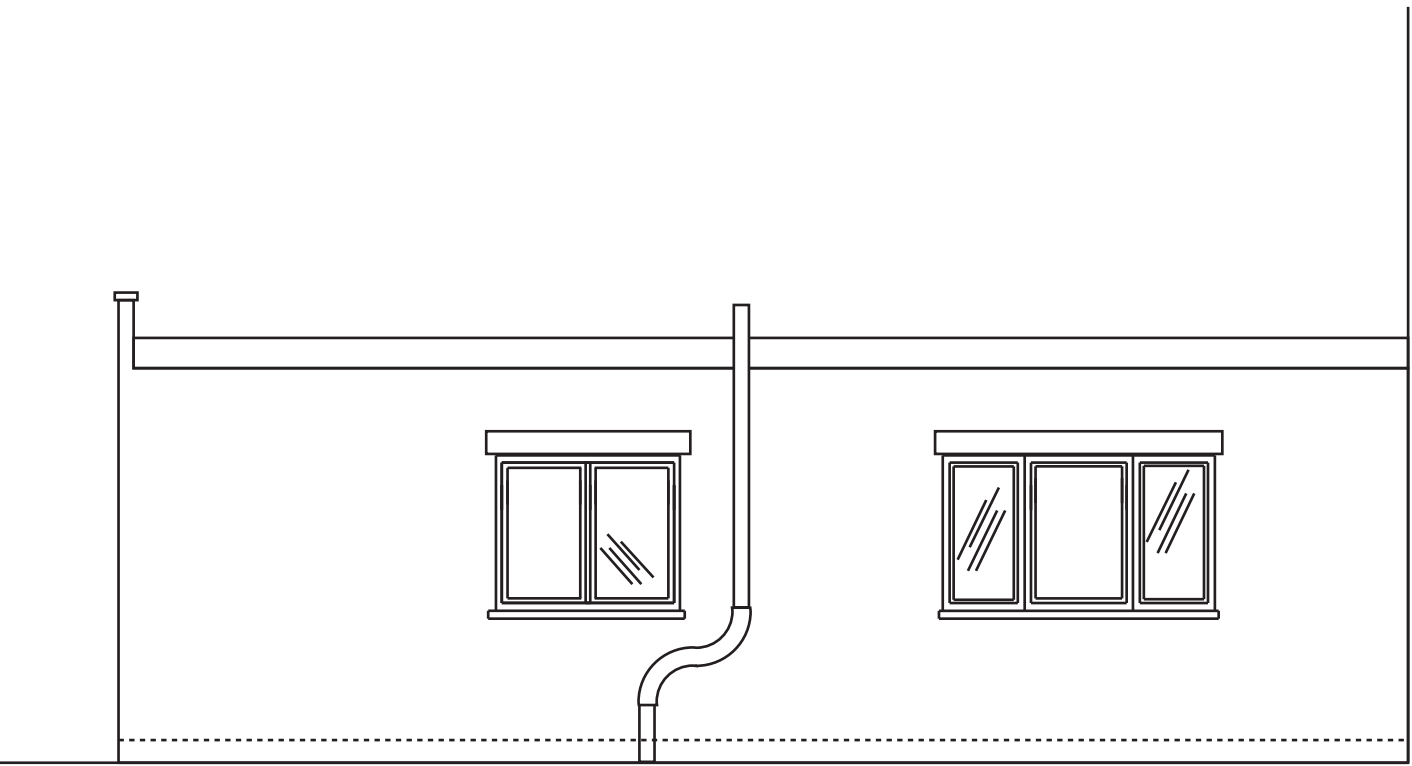

Existing Rear Side Elevation

	Allgreen Designs Ltd	
	23C High Street, Helpingham,	
	Sleaford, NG34 0RA	
	Tel: 01529-421583 Fax: 01529-421584	
Proposed Rear Extension at:		
58 Grafton Road, Kentish Town, London		
Client: Ms Y. Liu		Drawn: J.P.
Date: 15 / 06 / 12		Scale: 1:50 on A3
Drawing No. 120203R1		1:100 on A4