


8 APPENDIX A: EXISTING SITE

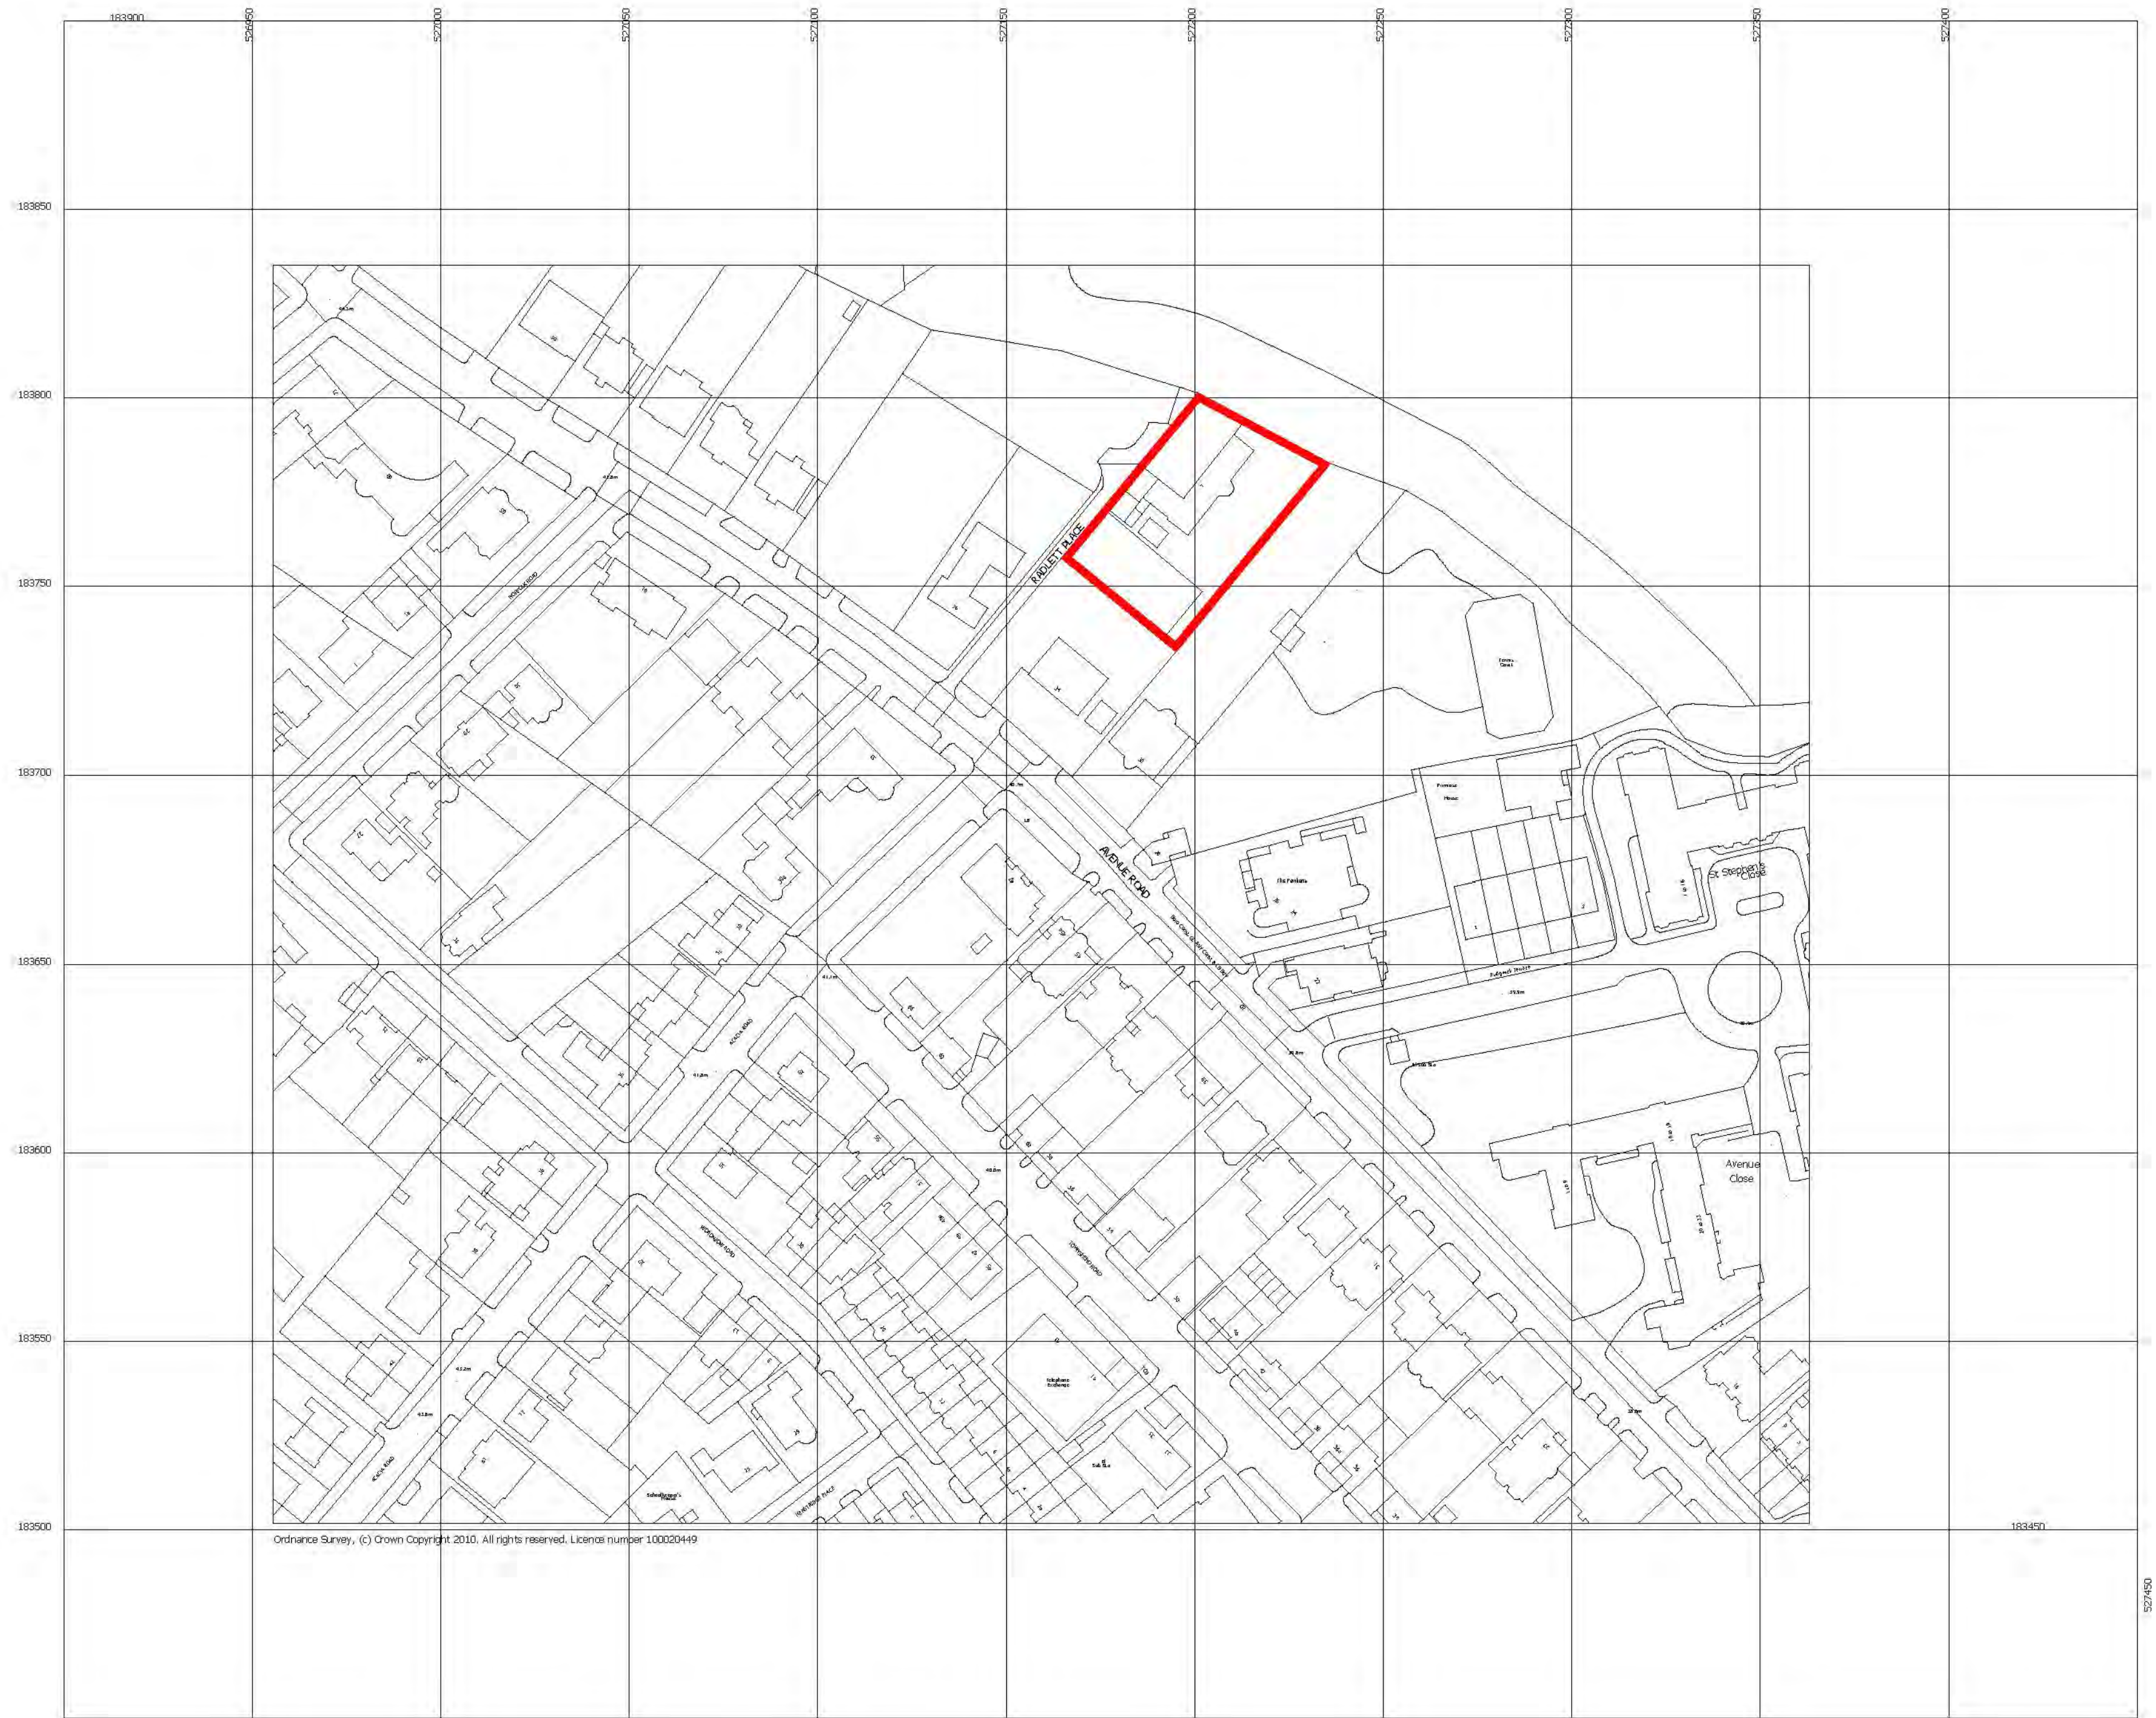


Ordnance Survey, (c) Crown Copyright 2010. All rights reserved. Licence number 100020449

104000

DO NOT SCALE FROM THIS DRAWING
Figured dimensions only are to be taken from this drawing. All dimensions are to be checked on site before any work is put in hand.
If in doubt, ask.

Copyright © Spence Harris Hogan Limited 2012.
Registered in England & Wales: Registered No. 261 0615
SHH is the trading name of Spence Harris Hogan Limited

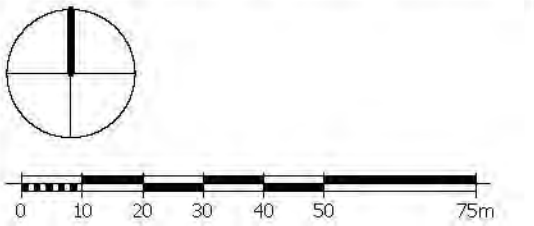

Legends & Notes:

Drawing Status:
For Tender

T01	07.08.12	Issued for Tender	JC
Rev	Date	Descriptor	ATH



SHHARCHITECTS|INTERIORDESIGNERS
RIBA  MEMBER
Chartered Practice

1 Vincourt Place, Ravenscourt Park
HammerSmith, London W6 9HL
Phone: +44 (0) 20 8600 4171. Email: info@shh.co.uk
shh.co.uk

Project:

1 Radlett Place
1 Radlett Place
London NW8 6BT


Client:
Radlett Holdings Ltd

Drawing Title:

000 Site Plans
OS Map


(Project number.DWG number_Revision)
(700)001_T01

RADLETT HOUSE

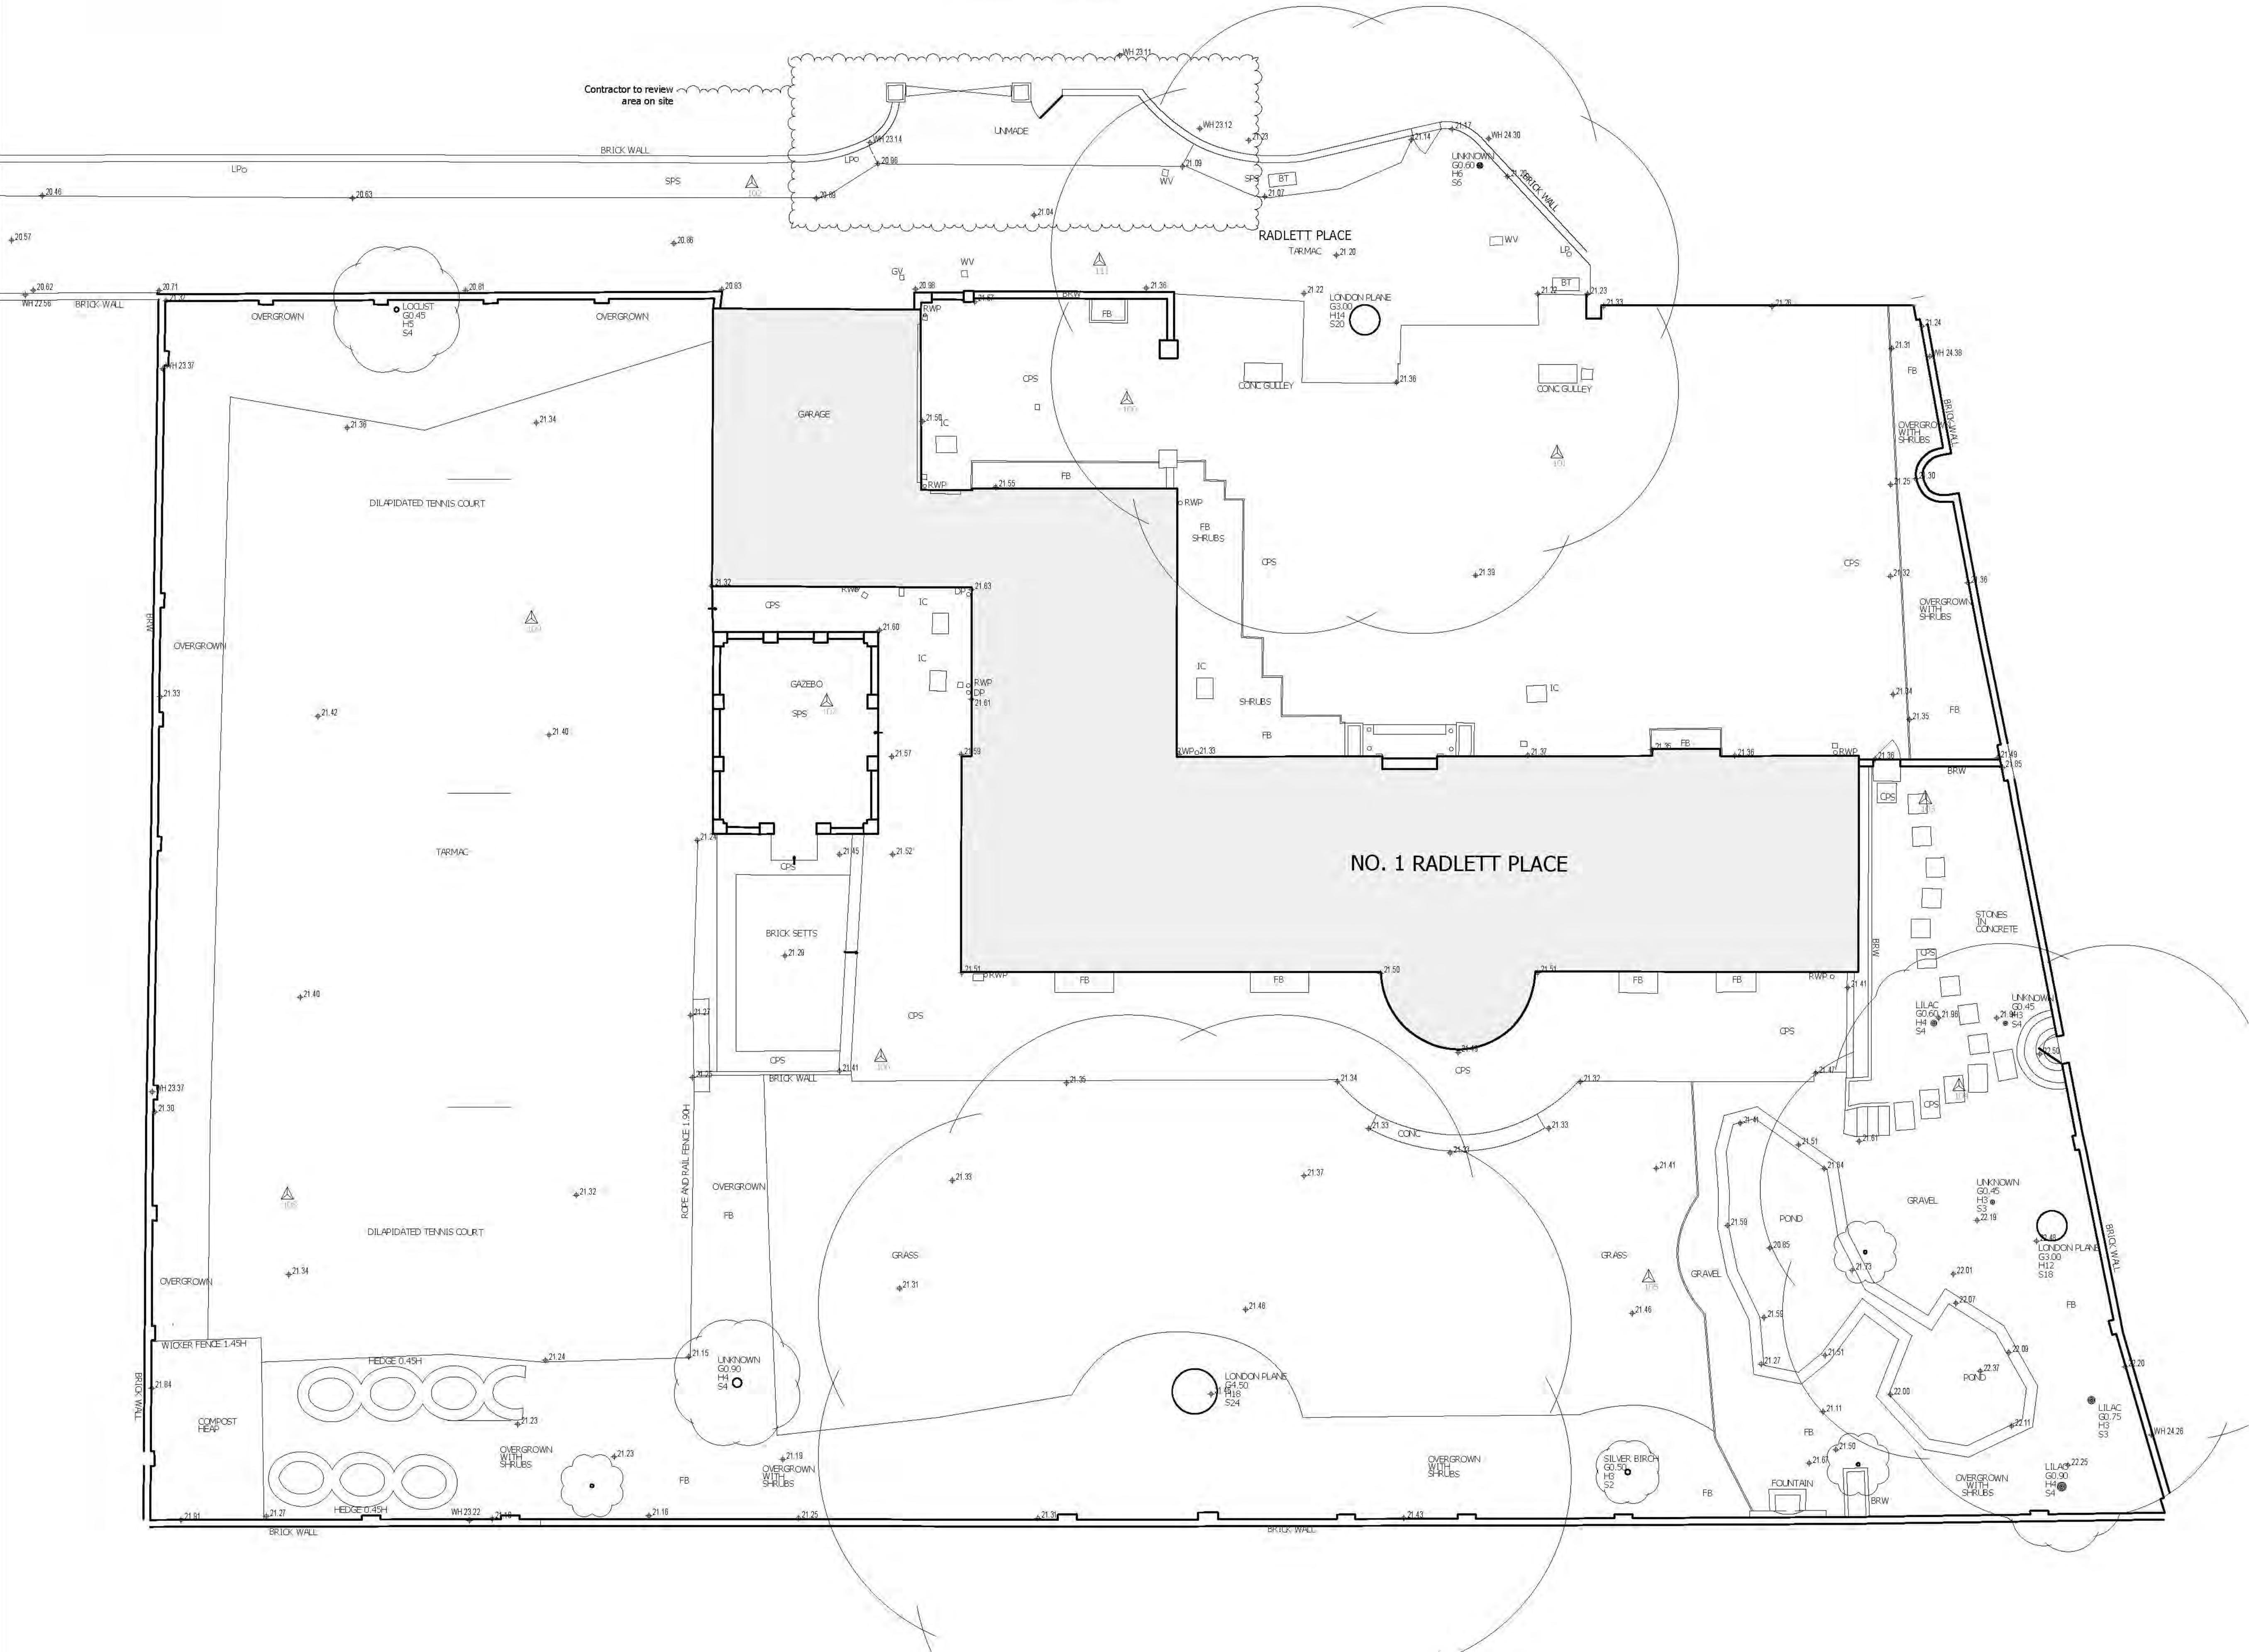

DO NOT SCALE FROM THIS DRAWING
Figured dimensions only are to be taken from this drawing. All dimensions are to be checked on site before any work is put in hand.
If in doubt, ask.

Copyright © Spence Harris Hogan Limited 2012.
Registered in England & Wales: Registered No. 261 0615
SHH is the trading name of Spence Harris Hogan Limited

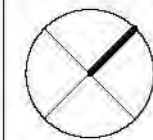

Legends & Notes:

Drawing Status:

For Tender

Rev	Date	Descriptor	Auth
T01	07.08.12	Issued for Tender	JC



RIBA **MEMBER**
Chartered Practice

1 Vancourt Place, Ravenscourt Park
Hammersmith, London W6 9NL
Phone +44 (0) 20 8600 4171. Email info@shh.co.uk
shh.co.uk

Project:

1 Radlett Place

1 Radlett Place

London NW8 6BT

Client:

Radlett Holdings Ltd

Drawing Title:


000 Site Plans

Existing Site Plan


(Project number/DWG number/Revision
(700)002_T01

9 APPENDIX B: HYDROLOGY


9.1 SUPERFICIAL AQUIFERS MAP

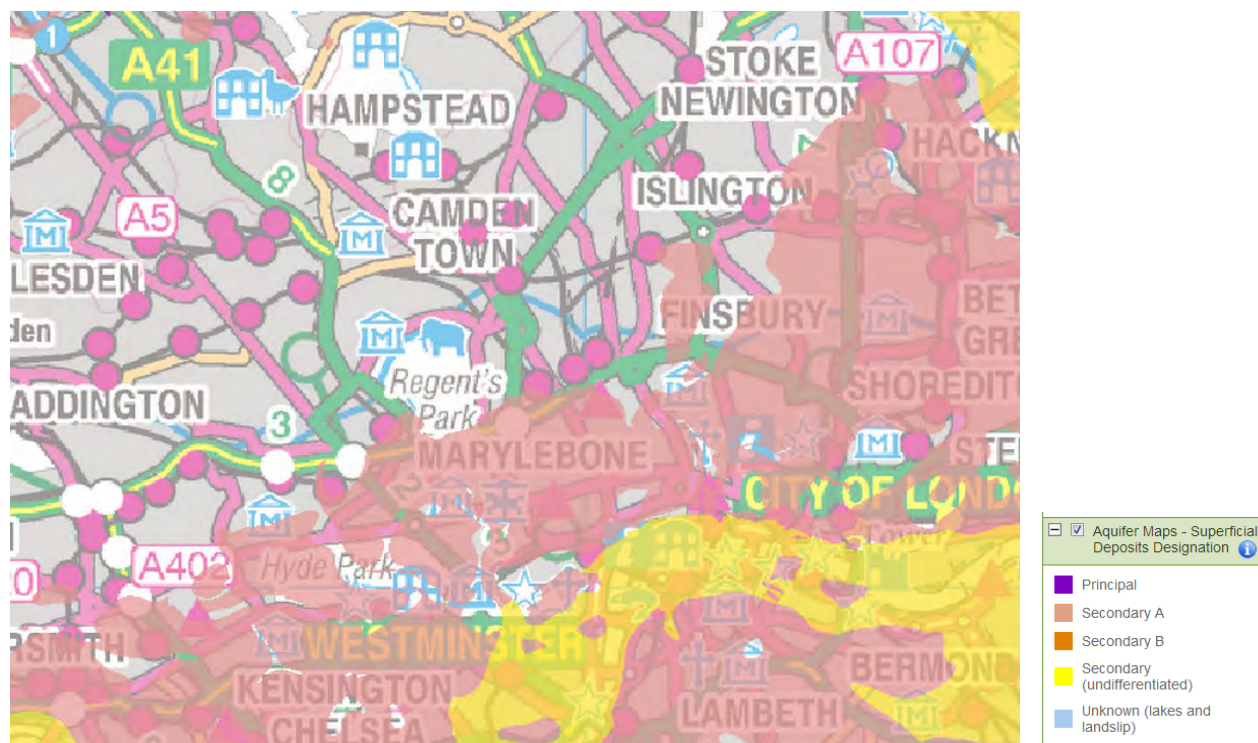


9.2 BEDROCK AQUIFER MAP

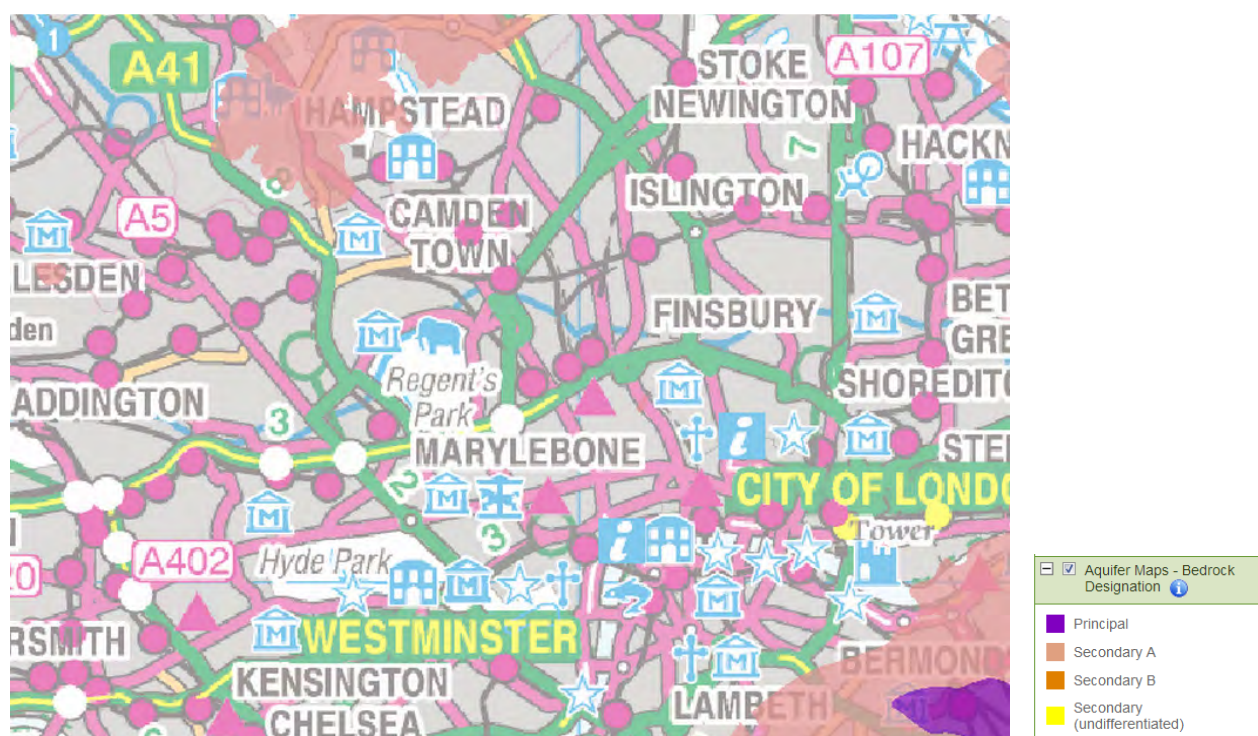

9.3 SOURCE PROTECTION ZONE MAP

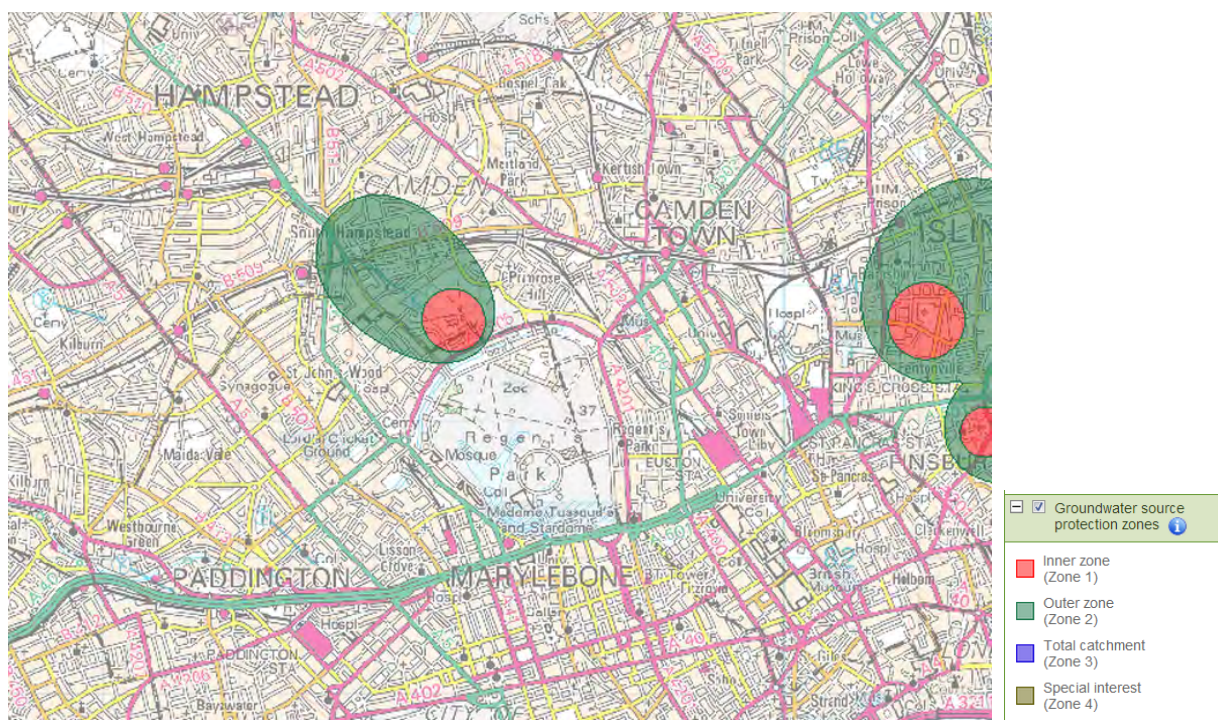

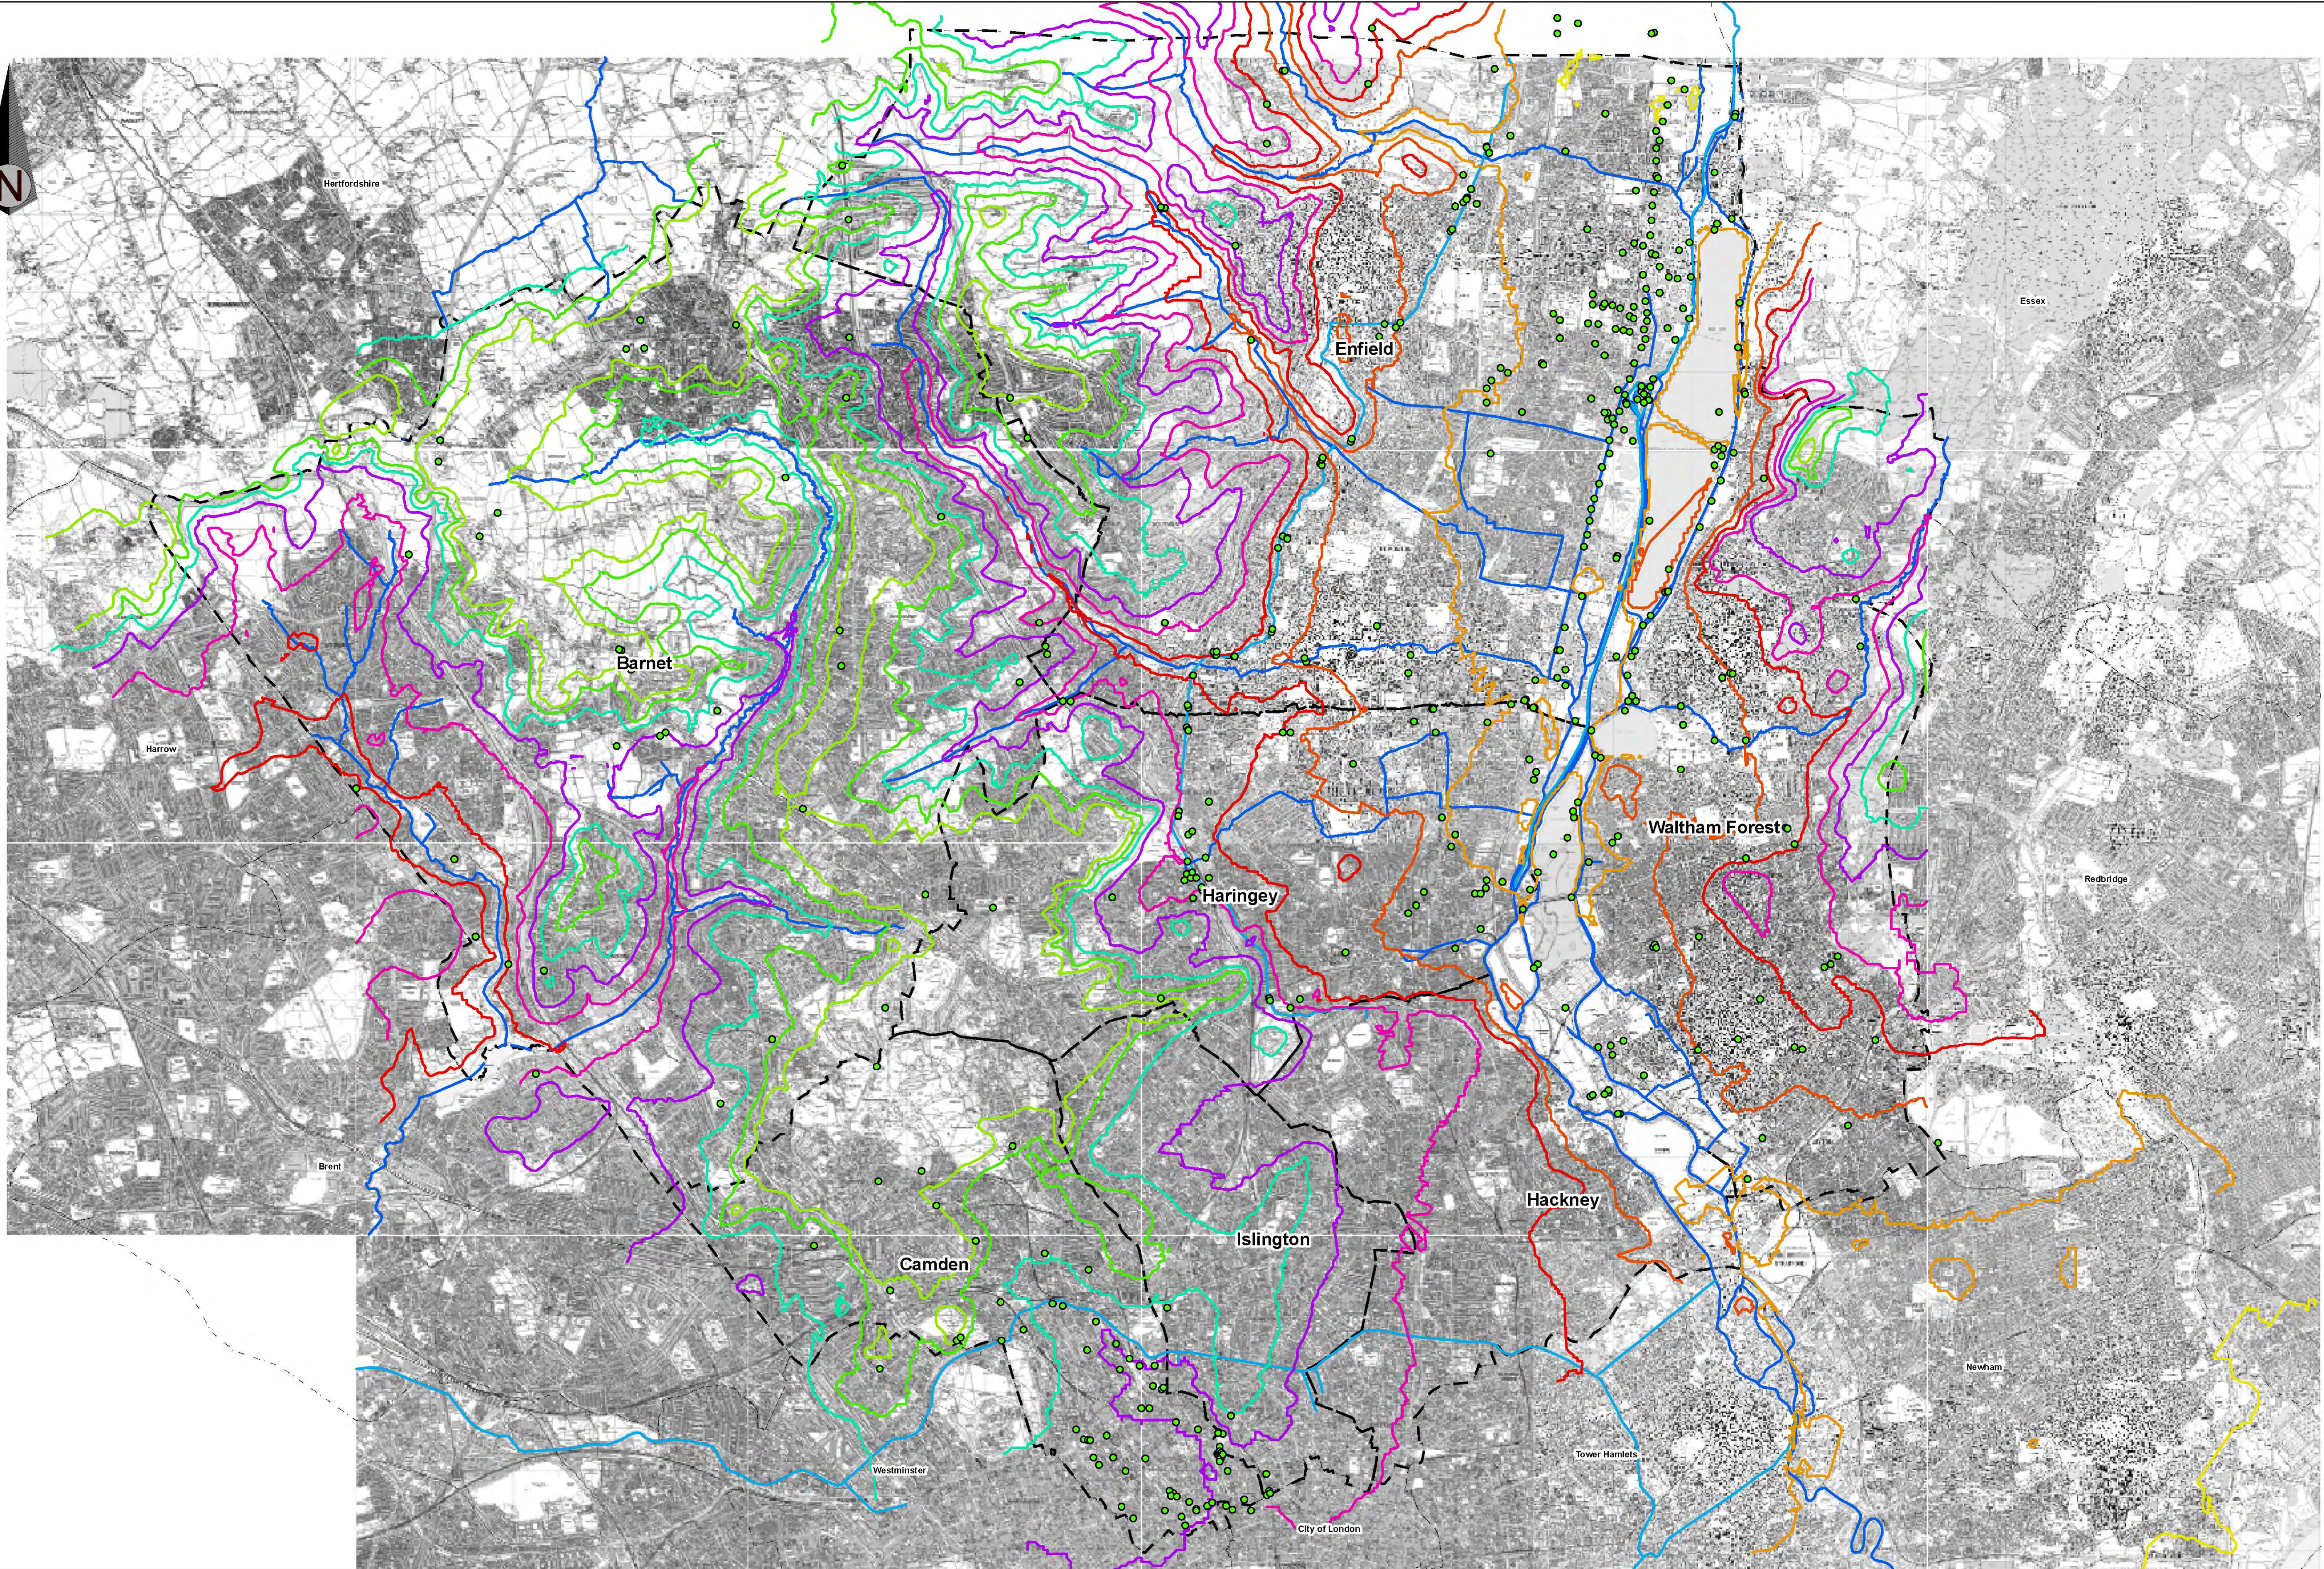

Legend

 Borough Boundaries

 Watercourses

 Canals

 Borehole

Groundwater Contours

Depth below Ground Level (m)

 50

 60

 70

 80

 90

 10

 20

 30

 40

All design, comments and recommendations are done so on behalf of Mouchel Parkman and no individual responsibility is taken or implied in anyway, by relieving and acting on this information you, the client or any third party, are accepting that no individual is personally liable in contract, tort or breach of statutory duty (including negligence).

This map is based upon Ordnance Survey material with the permission of Ordnance Survey on behalf of the Controller of Her Majesty's Stationary Office. Crown copyright. Unauthorised reproduction infringes Crown copyright and may lead to prosecution or civil proceedings.

Data Origin
EA provided Groundwater contours (depth below depth), all borehole locations, canals and watercourses. No filtering of borehole data obtained has been undertaken.

		Client		North London Waste Plan			
		Project		North London Strategic Flood Risk Assessment			
Purpose		Information		Drawing Title			
				Map 12: Groundwater Contours			
Drawn	KR	Checked	IB	Approved	FP		
Date	20/05/2012	Date	20/05/2012	Date	20/05/2012		
Draft		Scale (at A1 size)		Issuing Office	Sutton Coldfield		
Issue		1:40,000		Telephone	0121 355 8949		
				Drawing Number	722586/012		
				Rev	B		