



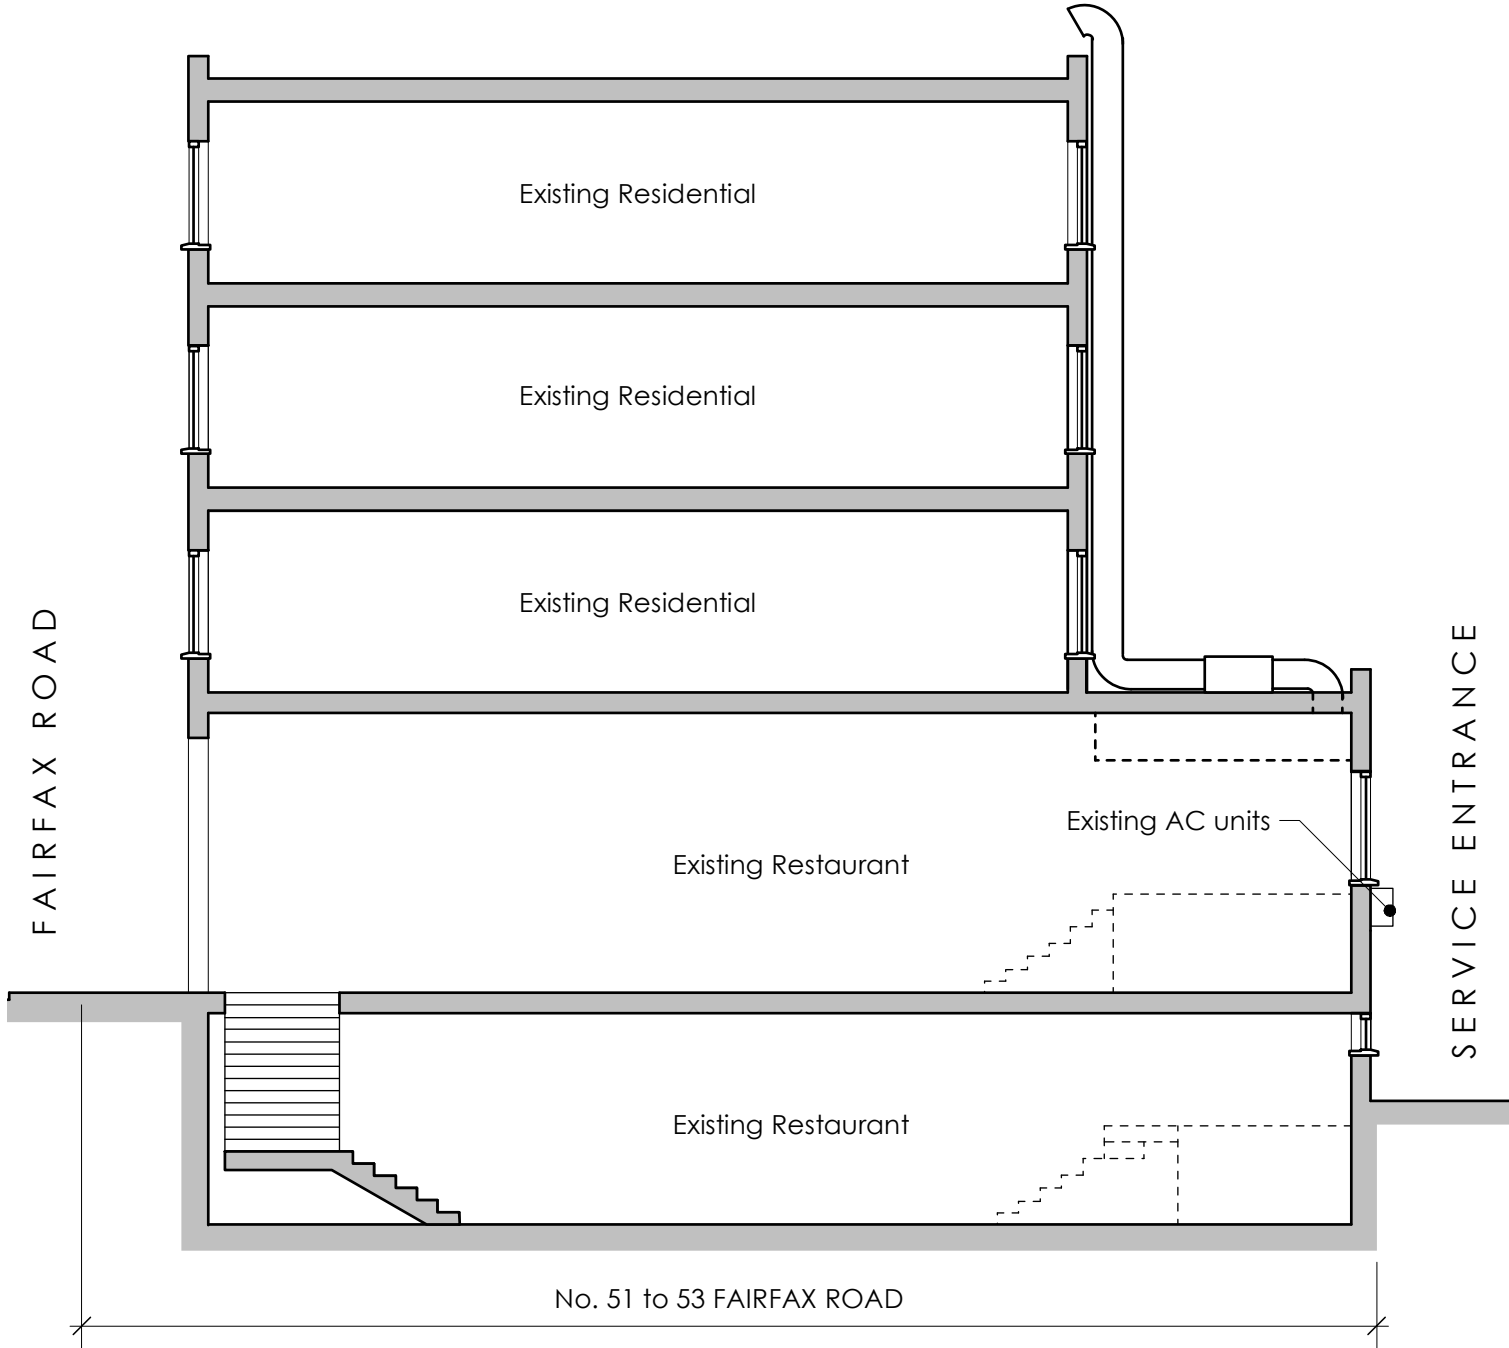

1
011
Existing Section
scale 1:100 @ A3

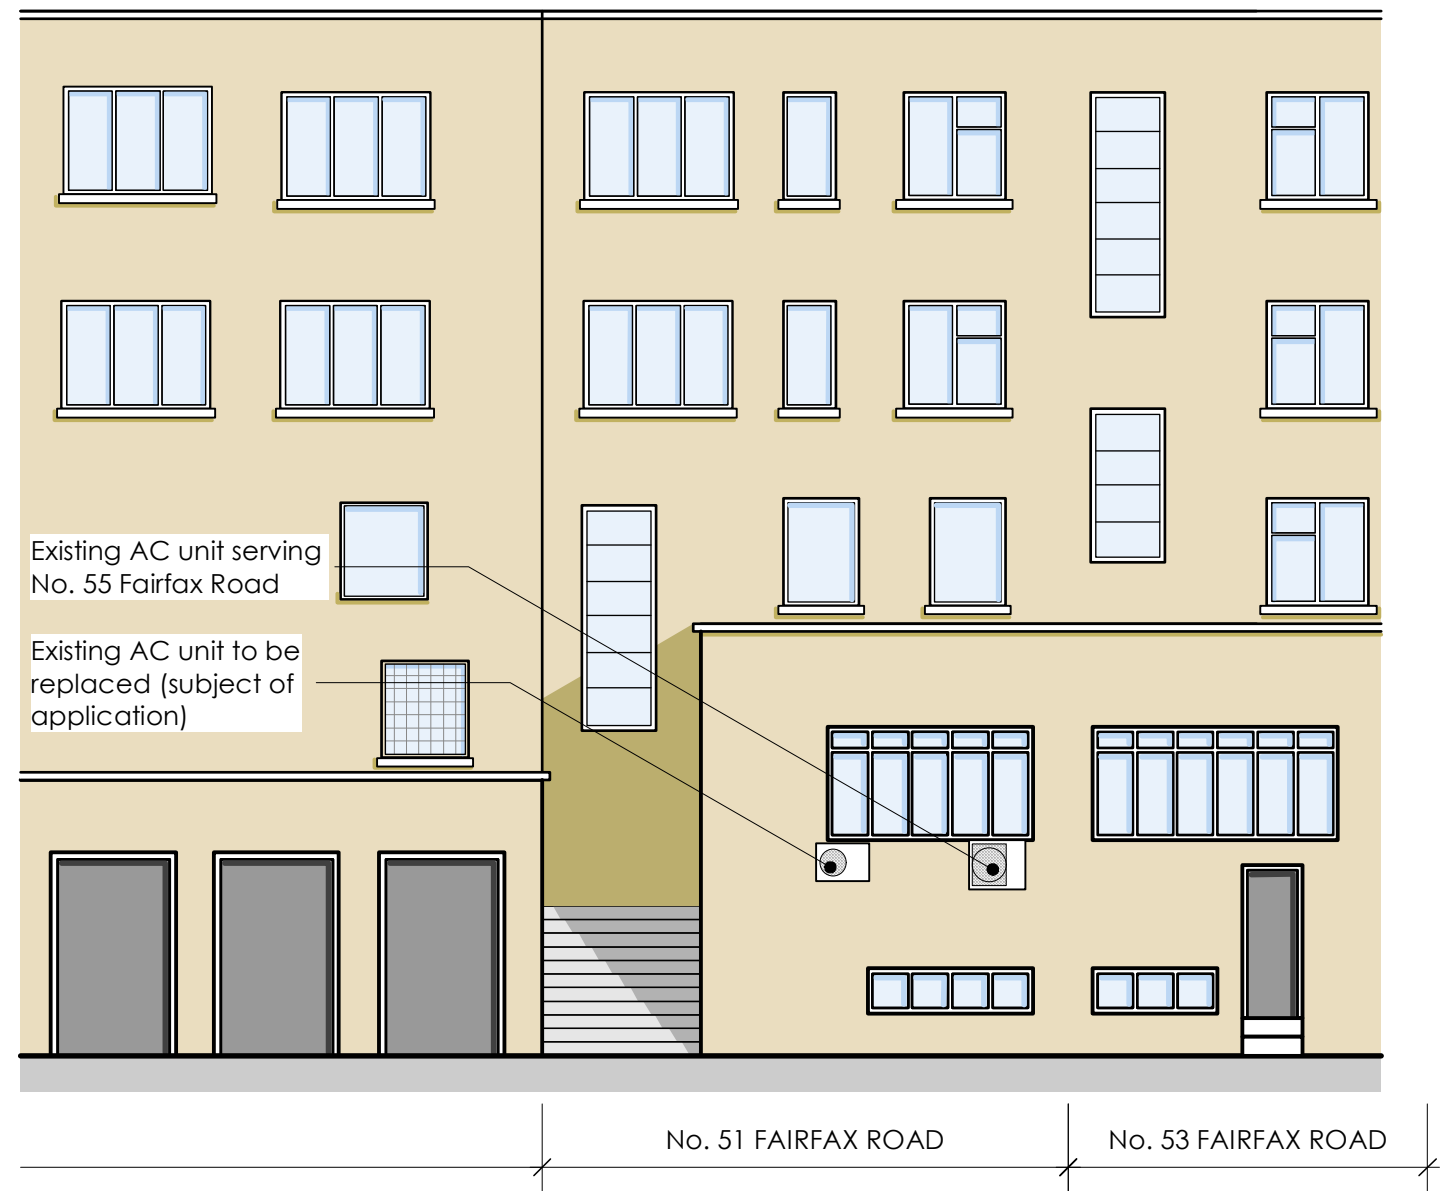

2
011
Existing Rear Elevation
scale 1:100 @ A3

PLANNING

healycornelius design consultancy ltd. No.5 St John's Lane, London, EC1M 4BH info@healycornelius.com		Drawing Title: Existing Section & Elevation	
Client: Mr. Potenza		Scale: 1:100 @ A3	Date: Jan 2011
Job Title: No. 51-53 Fairfax Road, London NW6 4EL		Drawing Number: 10-429-P-011	Drawn: JL Rev: B