


Only figured dimensions are to be used. All dimensions to be checked on site.

Please note: Refer to 'type' of drawing below; planning drawings should only be treated as such.


Notes

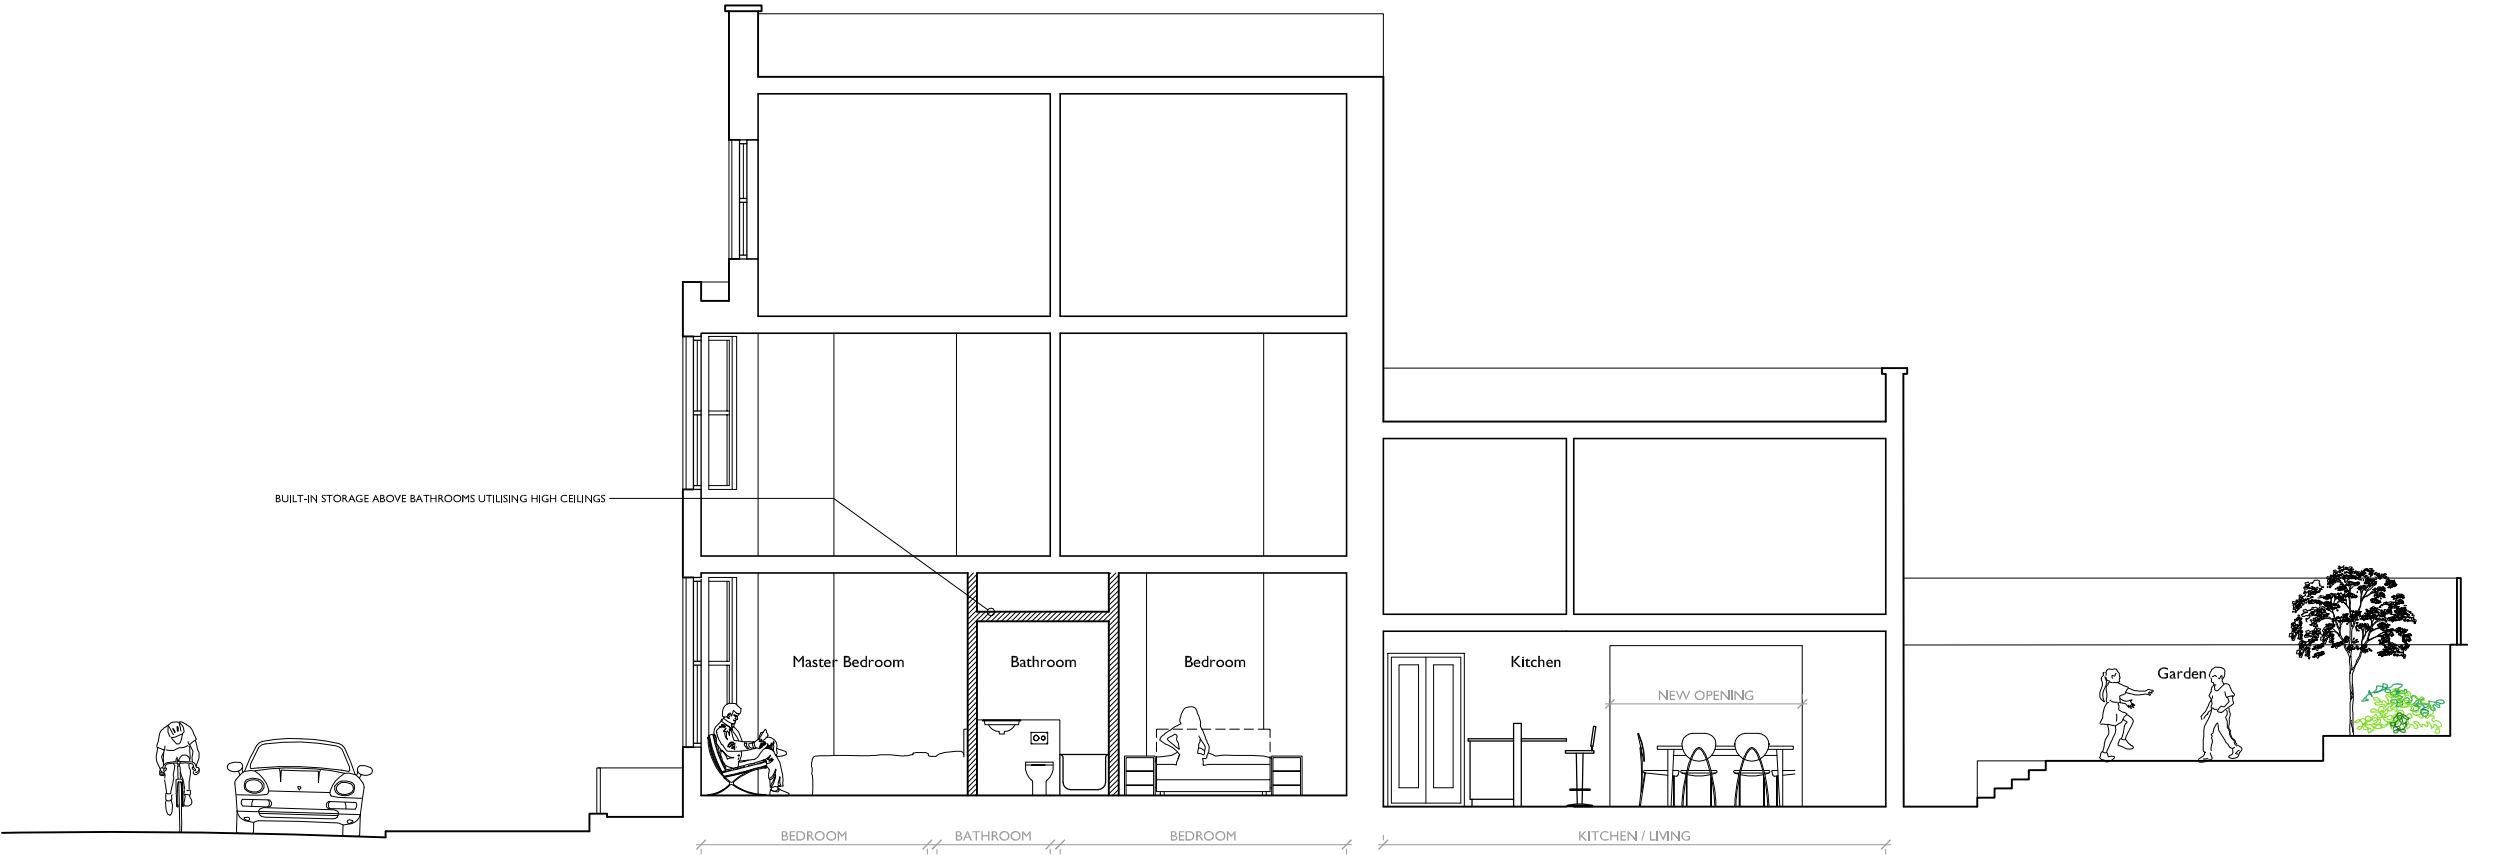

+SX Proposed section BB - scale 1:50



+SX Proposed section AA - scale 1:50

 

APPLICATION FOR DETAILED
PLANNING CONSENT

REVISION



Liam Russell Architects
architecture and development

The Studios, 3 Broad Reach Mews, Regent's Park, Shoredam by Sea, West Sussex, BN43 5ET, UK
+44 (0)845 180 3476 / +44(0)845 180 3475 www.liamrussellarchitects.com
Liam Russell Architects Ltd registered in England and Wales 04758636

JOB 103, MESSINA AVENUE, LONDON, NW6 4LG	CHECKED LRA
	DRAWN KRB
CLIENT MR J FITZHENRY	DATE 09.12
	SCALE 1:50 @ A1 1:100 @ A3
DRAWING PROPOSED SECTION, PROPOSED FRONT AND REAR ELEVATION	REVISION
	NUMBER 0855-PA-011

DO NOT SCALE FROM THIS DRAWING. THIS DRAWING IS COPYRIGHT ©