



PROPOSED SECTION X-X

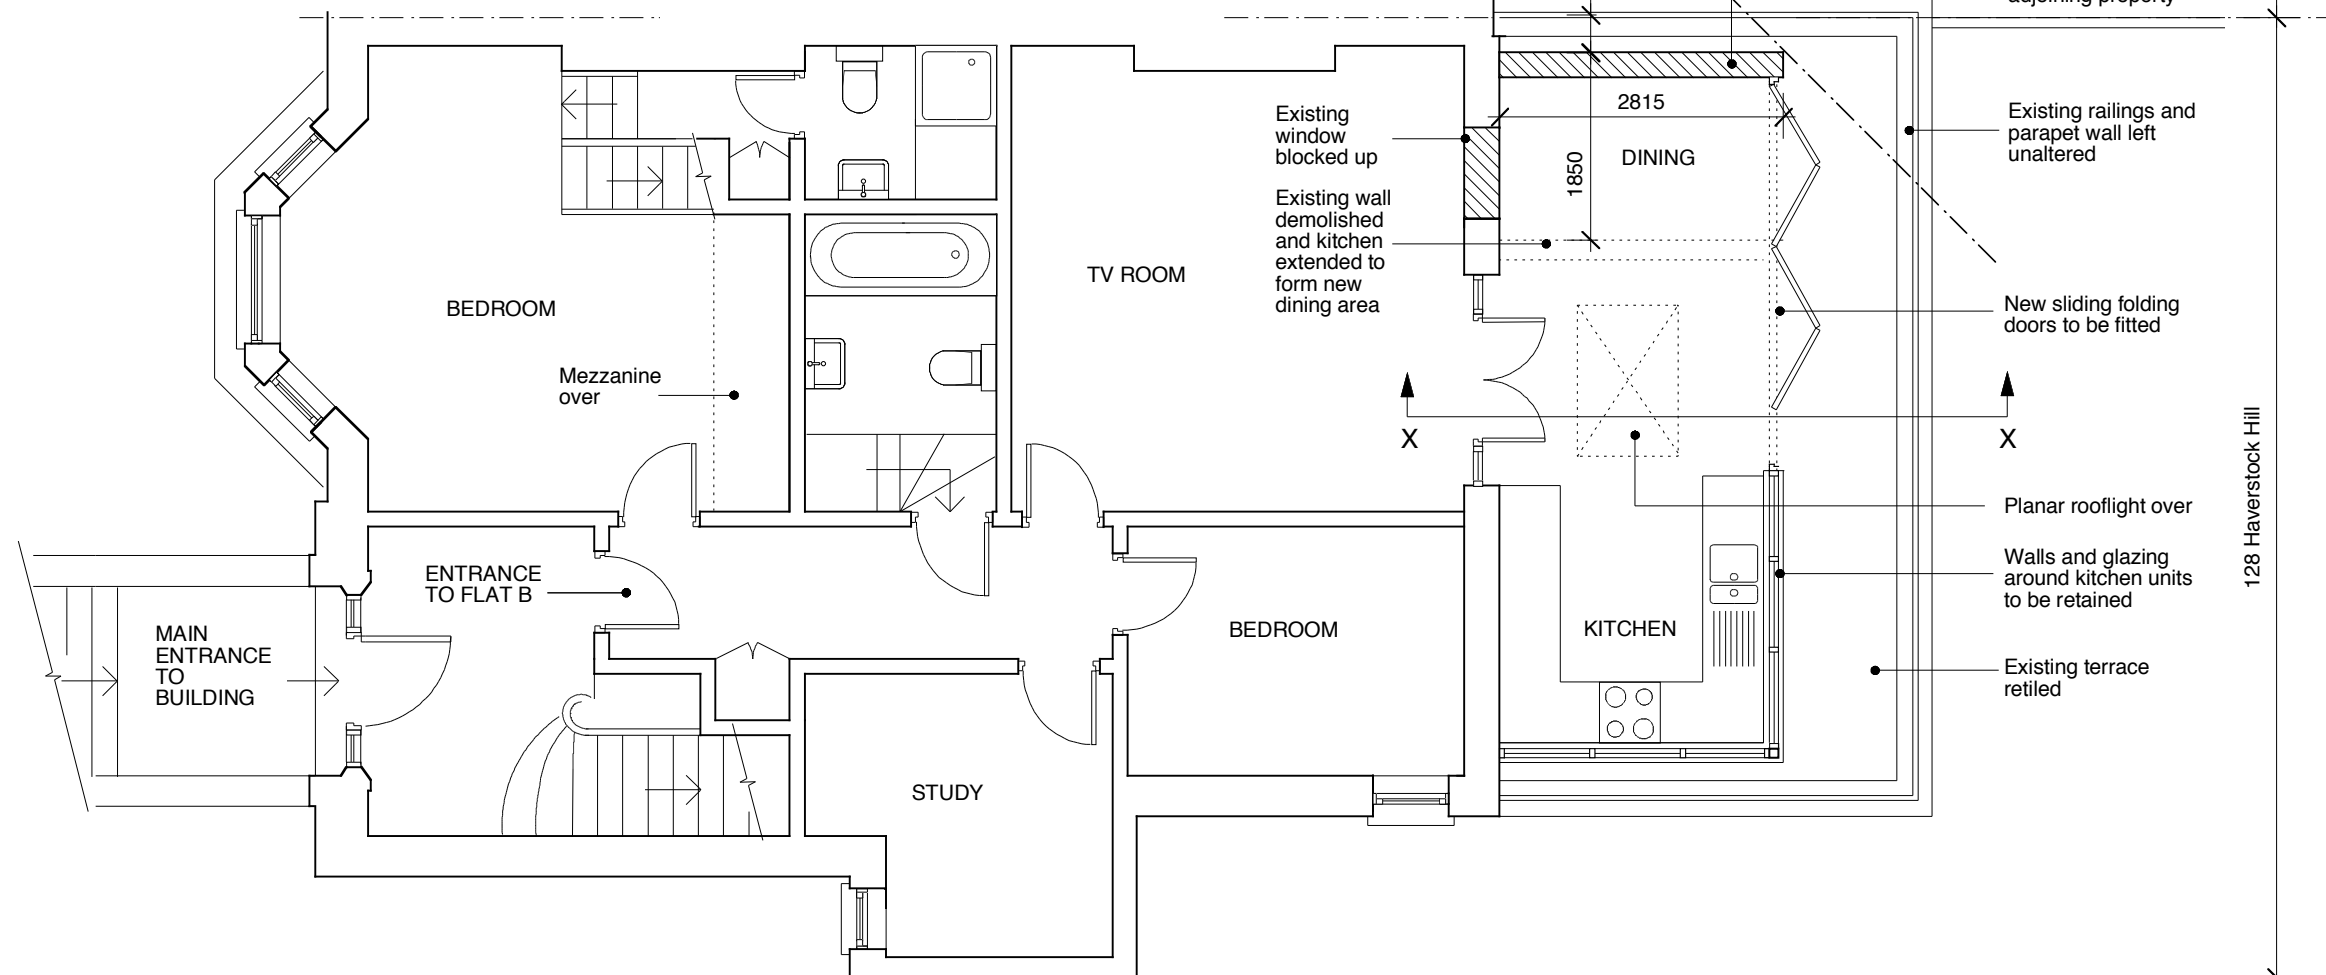

PROPOSED FLOOR PLAN

SCALE (metres)

 

GENERAL NOTES:

DO NOT SCALE FROM THIS DRAWING.

ALL DIMENSIONS MUST BE CHECKED ON SITE AND ANY DISCREPANCIES VERIFIED WITH THE ARCHITECT.

Rev A  
22.10.12 - New roof over extension changed from a pitched roof to a flat roof

CLIENT

**MR & MRS BARRITT**

JOB TITLE

**FLAT B  
128 HAVERSTOCK HILL  
LONDON NW3**

DRAWING TITLE

**PROPOSED FLOOR  
PLAN OF FLAT B**

SCALE

**1:75@A3**

DATE

**06.09.12**

**FT ARCHITECTS LTD**

Hamilton House  
Mabledon Place  
Bloomsbury  
WC1H 9BB

020 7953 0388

[www.ftarchitects.co.uk](http://www.ftarchitects.co.uk)

DRAWING No.

**200\_16\_23**

REVISION

**A**