





Only figured dimensions are to be used. All dimensions to be checked on site.

Please note: Refer to 'type' of drawing below; planning drawings should only be treated as such.




Notes

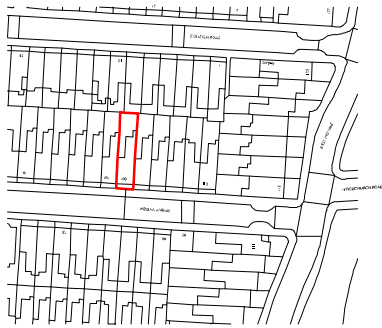


+LP Location plan - scale 1:1250

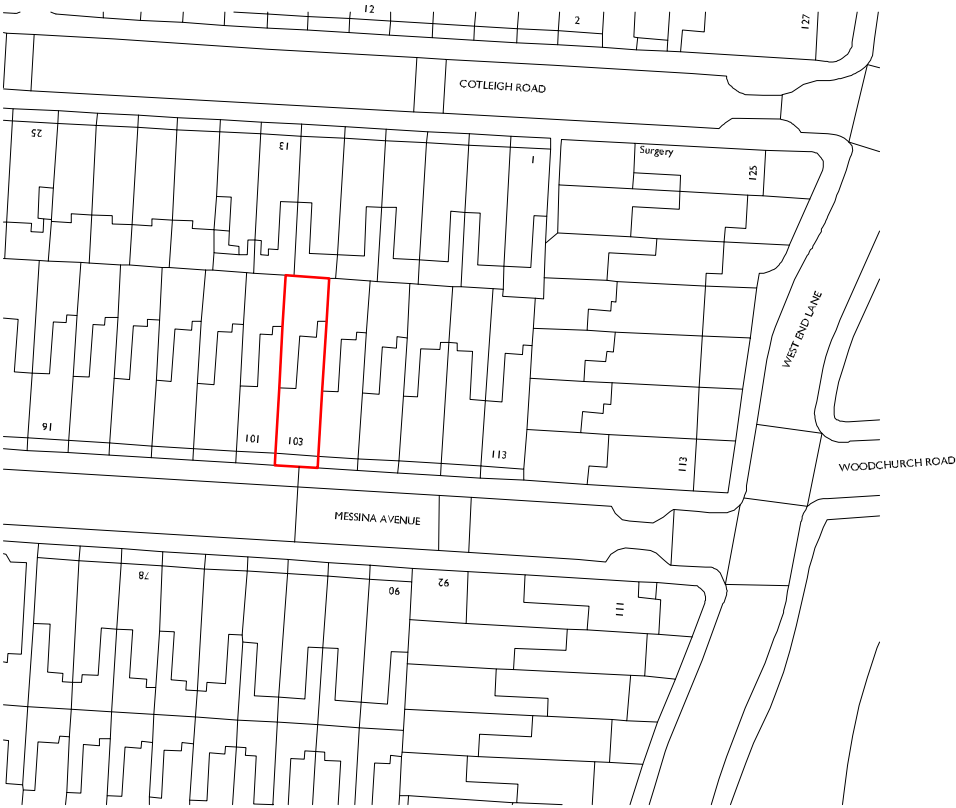  

+SP Site plan - scale 1:500

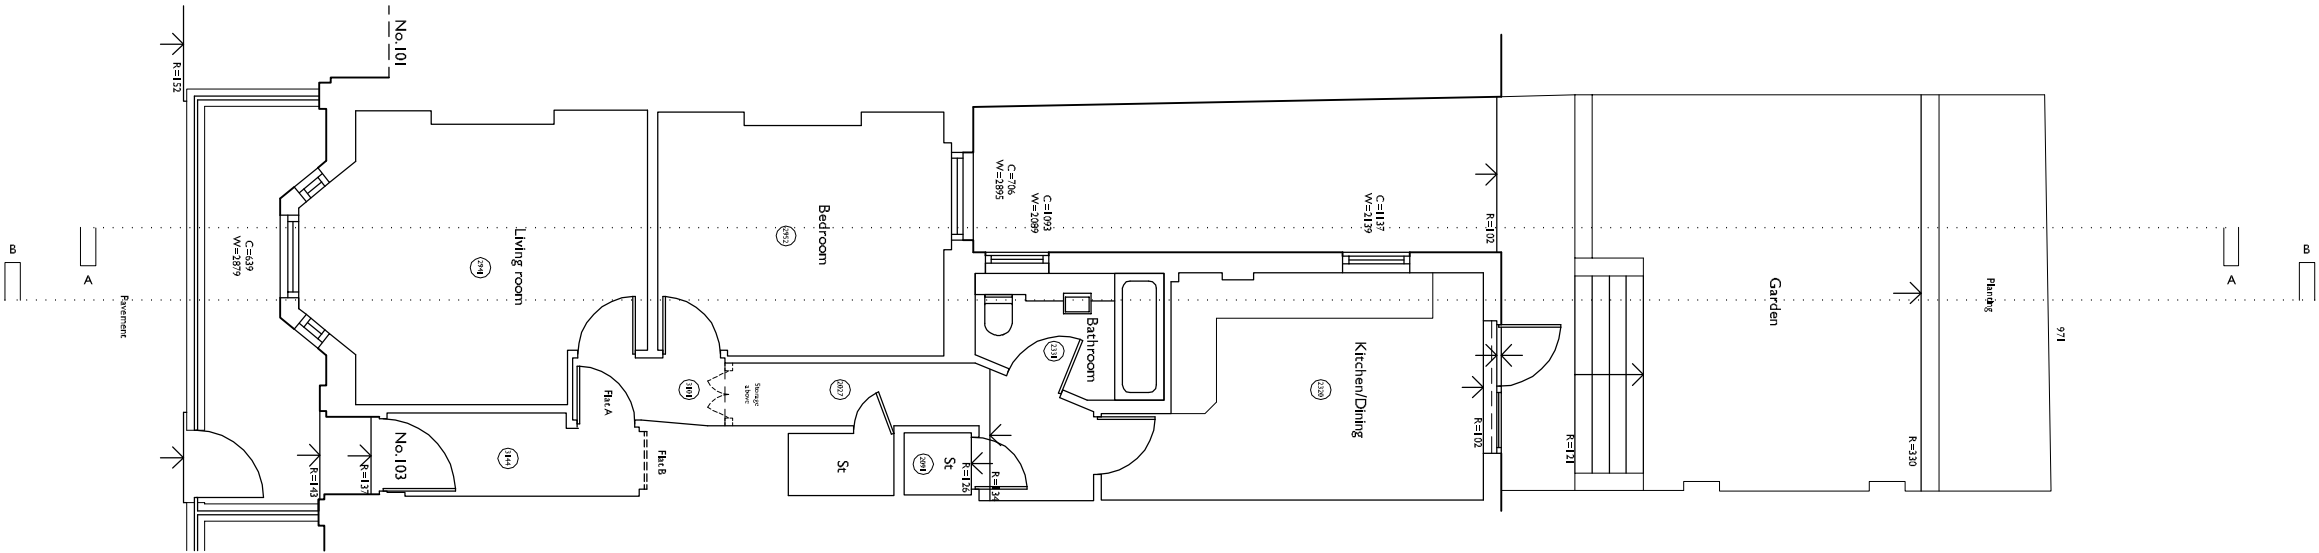  

+00 Existing ground floor plan - scale 1:50

 

APPLICATION FOR DETAILED PLANNING CONSENT

REVISION



Liam Russell Architects
architecture and development

The Studio, 3 Broad Road, Merton, London SW19 1JG, UK
T: +44 (0)20 841 880 3376 F: +44(0)20 841 880 3375 www.liamrussellarchitects.com
Liam Russell Architects Ltd registered in England and Wales 04788066

JOB 103 MESSINA AVENUE, LONDON, NW6 4LG	CHECKED LRA
	DRAWN KRB
CLIENT MR J FITZHENRY	DATE 09.12
	SCALE 1:50 @ A1 1:100 @ A3
DRAWING LOCATION PLAN, SITE PLAN, EXISTING GROUND FLOOR PLAN	REVISION
	NUMBER 0855-PA-001

DO NOT SCALE FROM THIS DRAWING. THIS DRAWING IS COPYRIGHT ©