



USE FIGURED DIMENSIONS ONLY
DO NOT SCALE FROM THIS DRAWING
ALL DIMENSIONS MUST BE CHECKED ON SITE ANY
INCONSISTENCIES MUST BE REPORTED BACK TO THE ARCHITECT
THIS DRAWING AND ANY DESIGNS INDICATED THEREON ARE THE
COPYRIGHT OF BROOKS / MURRAY ARCHITECTS
ALL RIGHTS ARE RESERVED
NO PART OF THIS WORK MAY BE PRODUCED WITHOUT PRIOR
PERMISSION IN WRITING FROM BROOKS / MURRAY ARCHITECTS

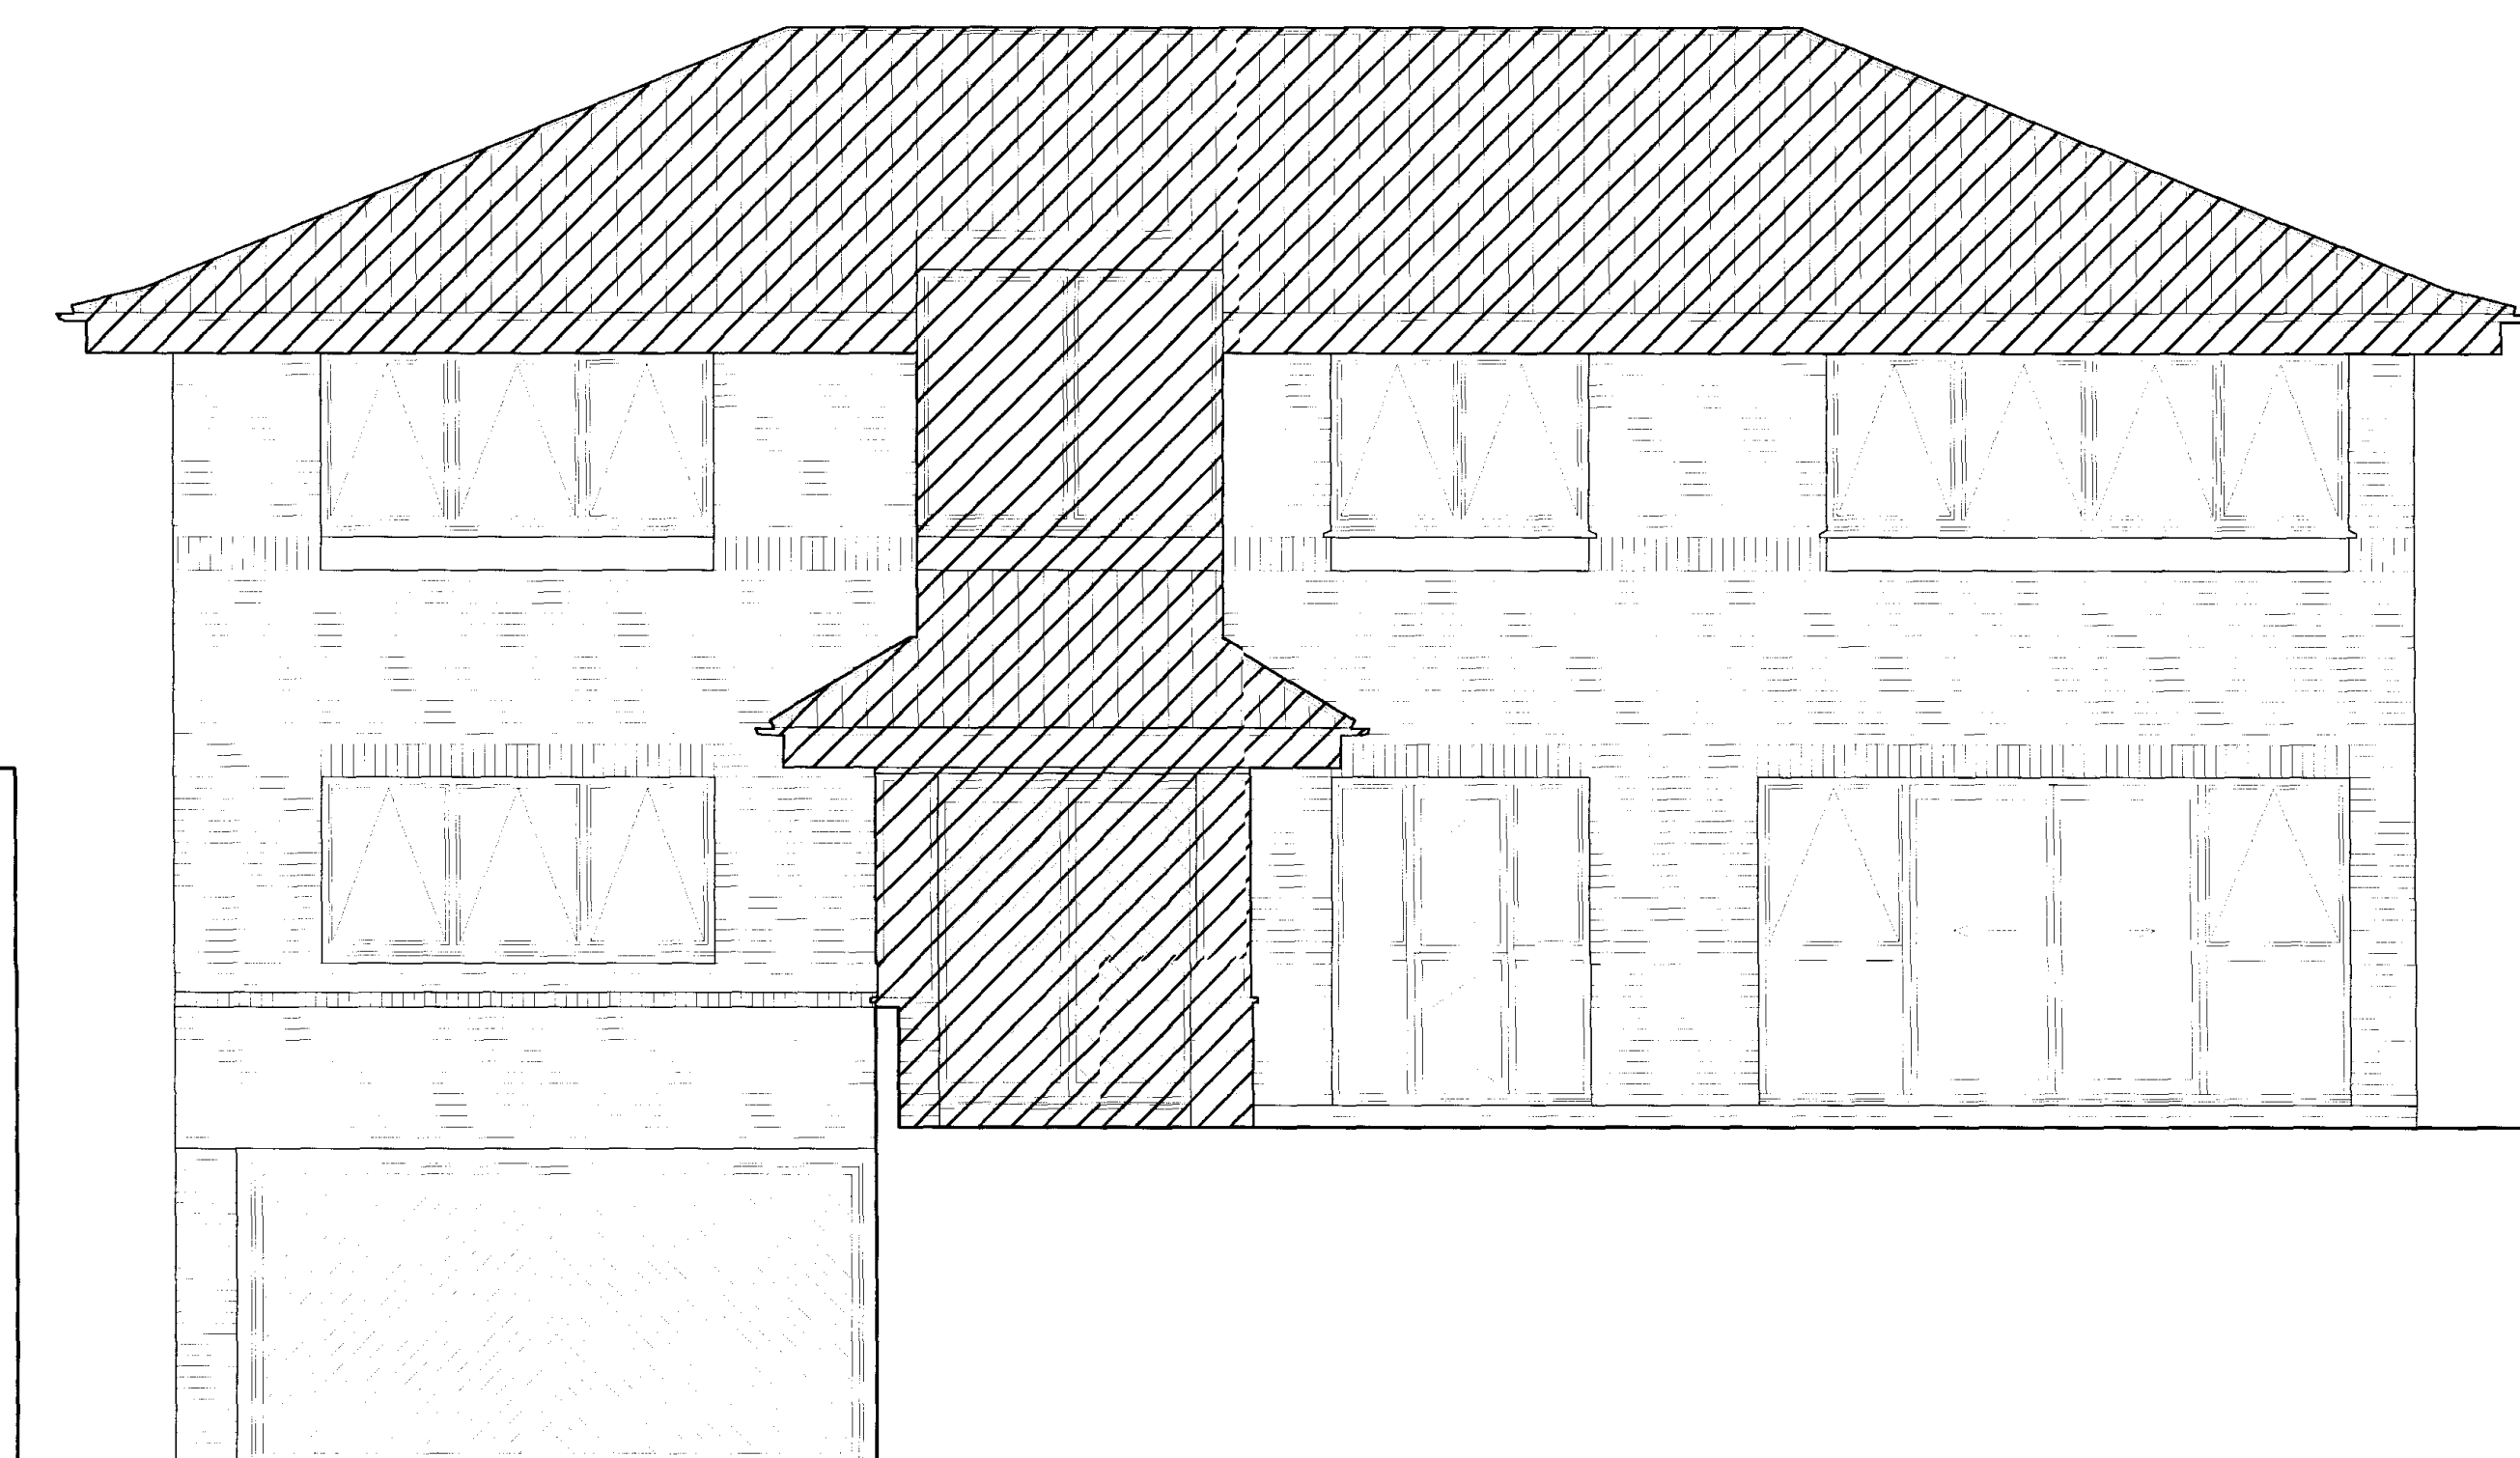


SOUTH ELEVATION
SCALE 1 : 50 @ A1




NORTH ELEVATION
SCALE 1 : 50 @ A1

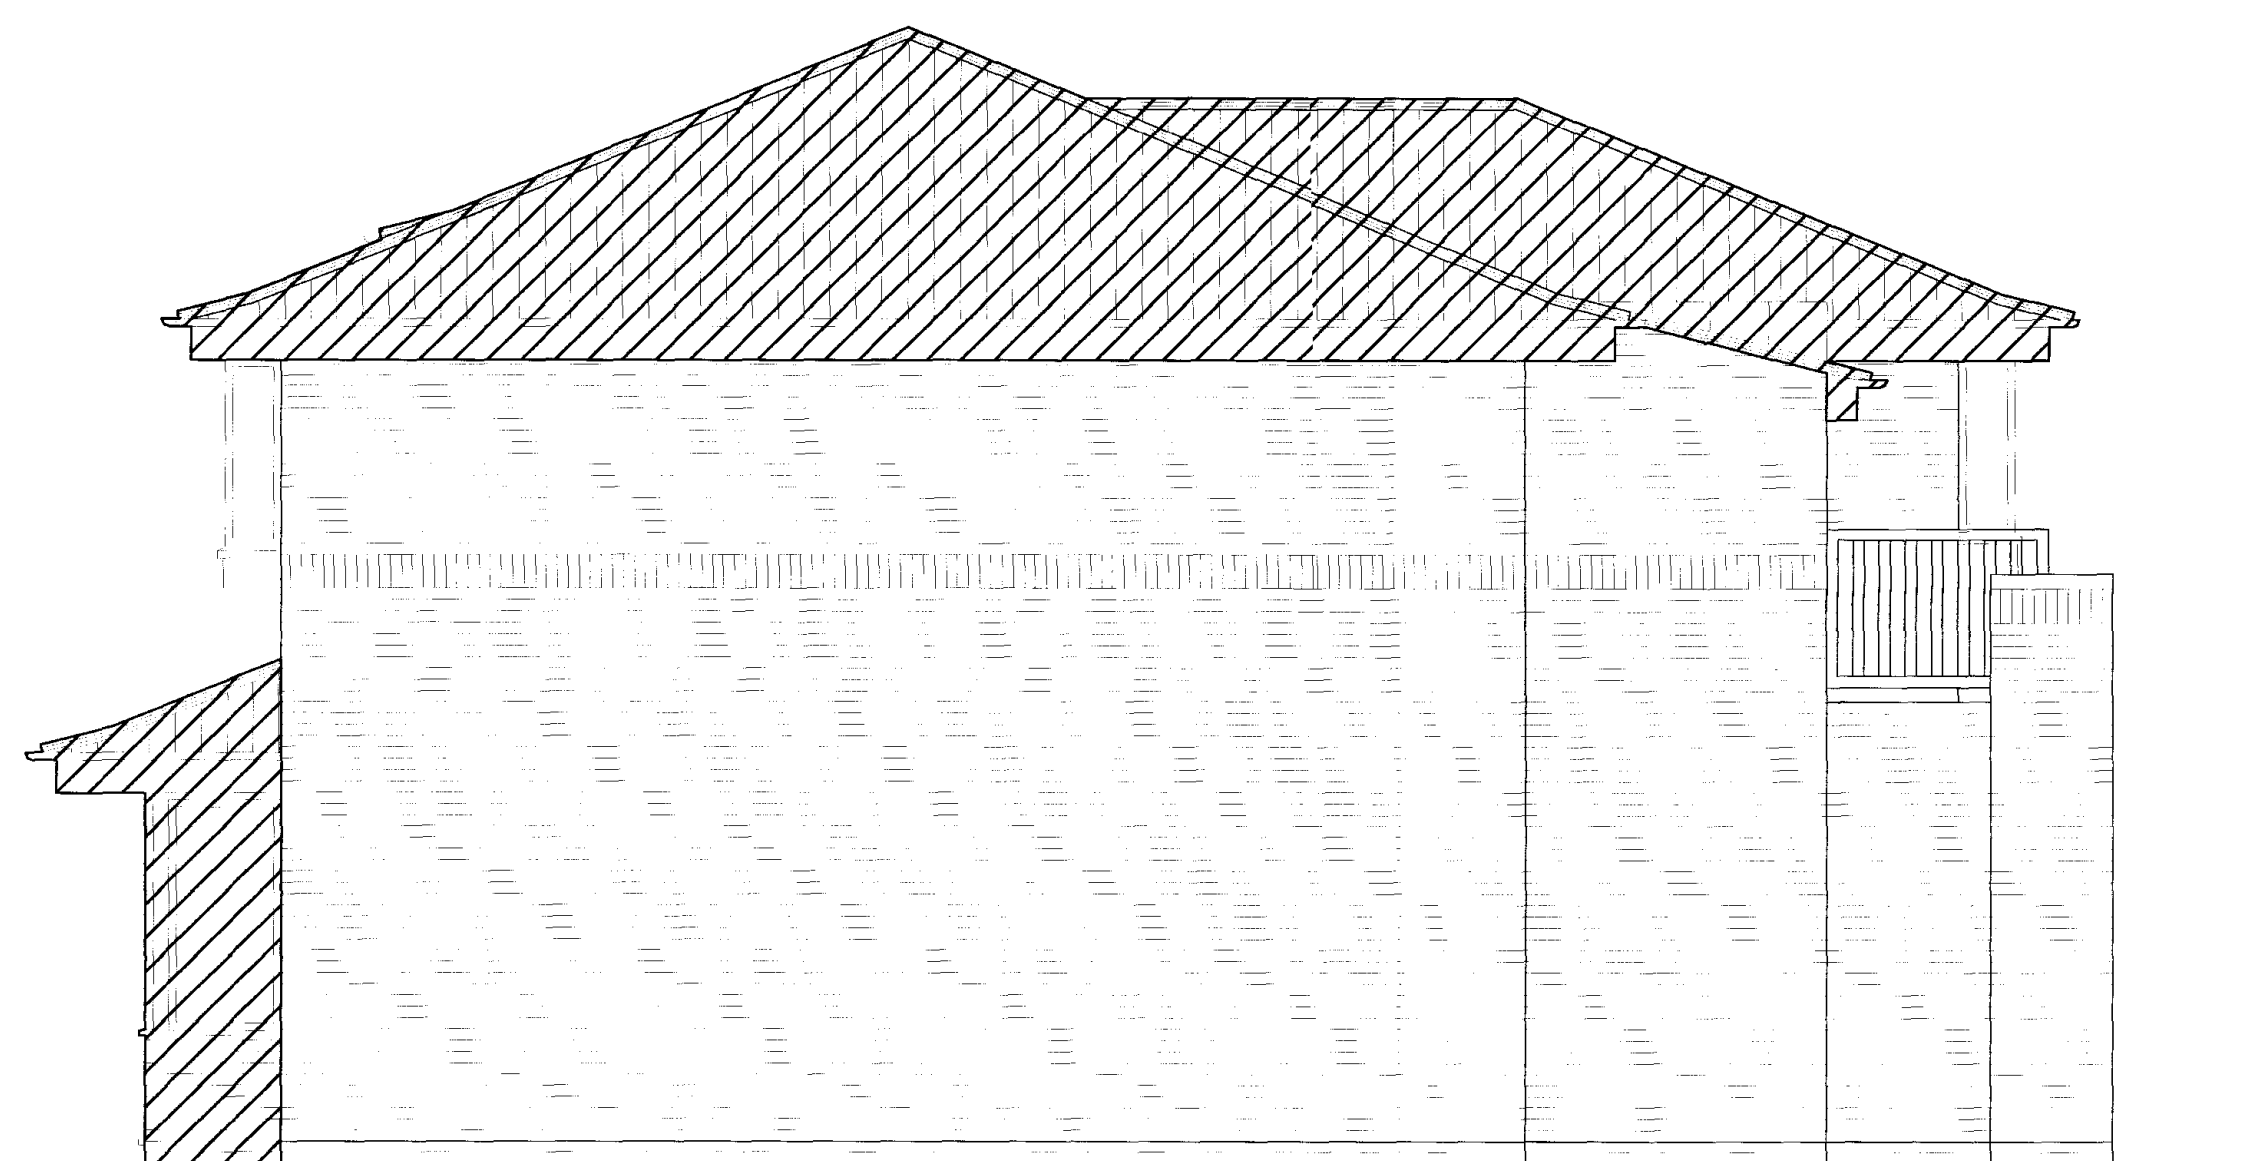

EAST ELEVATION
SCALE 1 : 100 @ A1

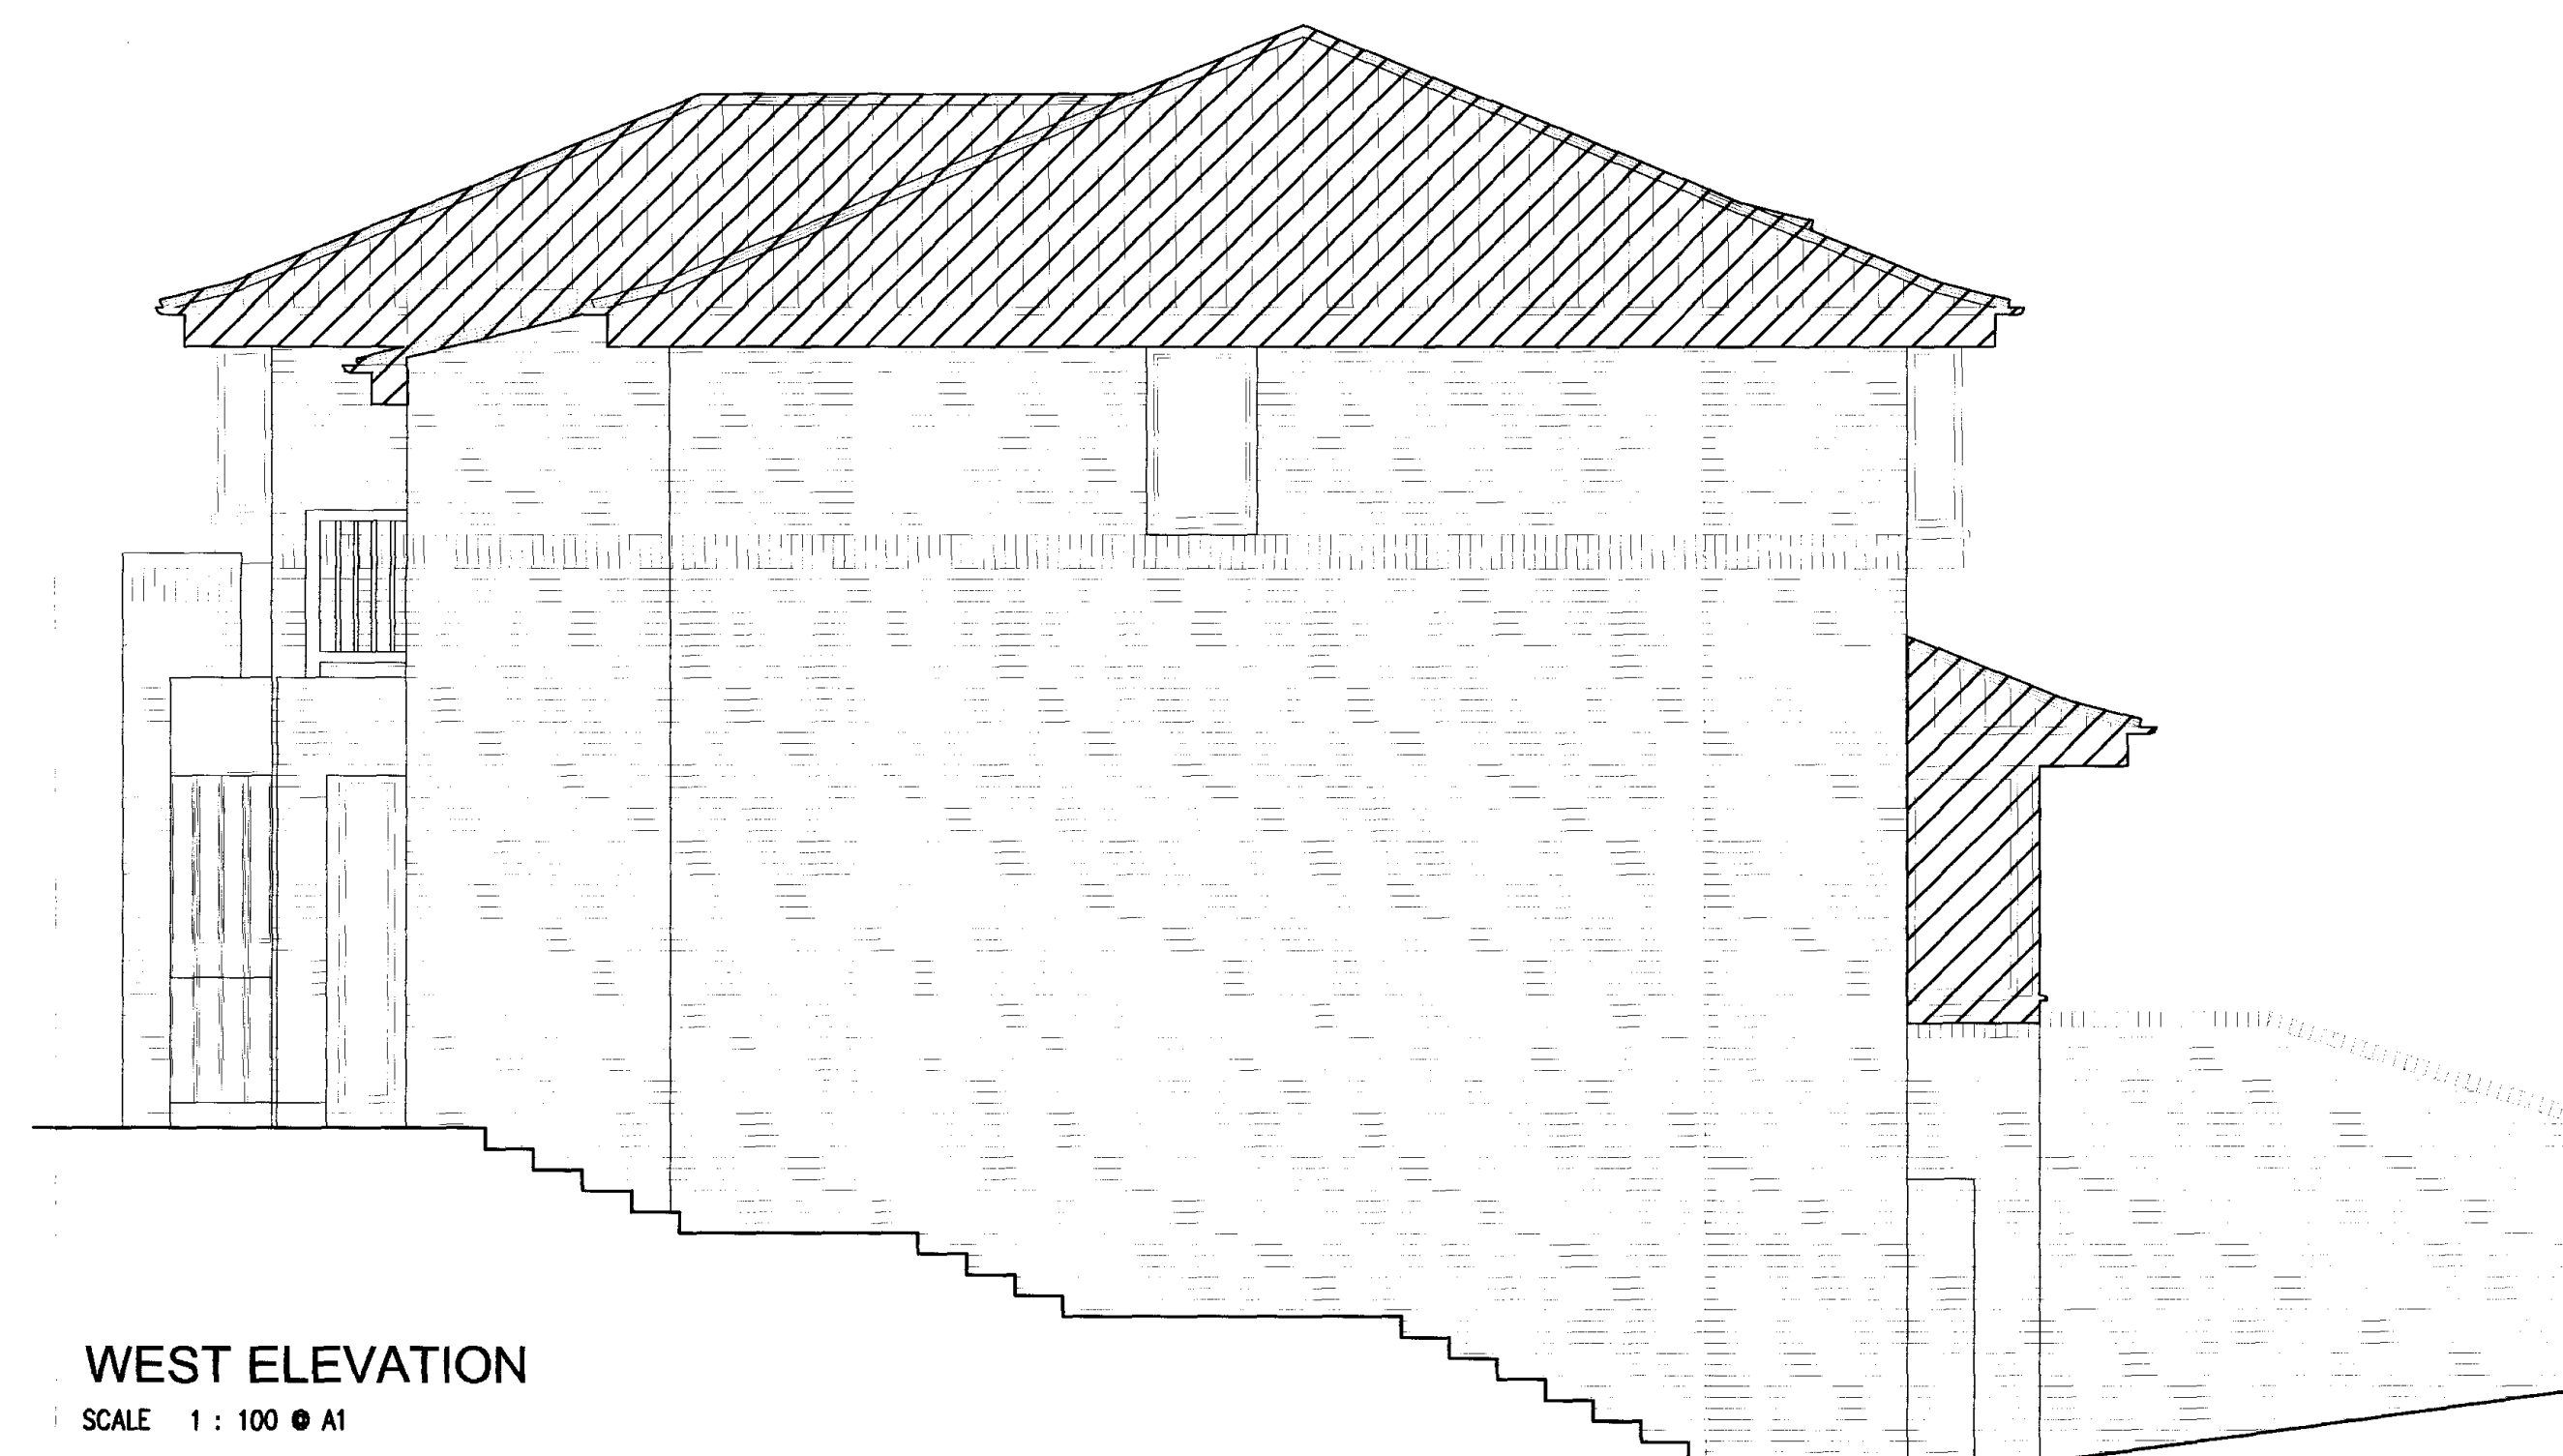

WEST ELEVATION
SCALE 1 : 100 @ A1

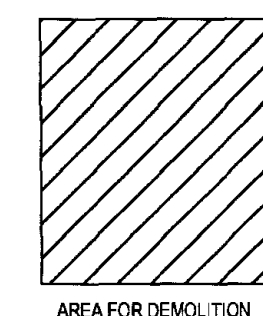

Rev. Amendment Date

BROOKS / MURRAY

ARCHITECTS

8-10 NEW NORTH PLACE
LONDON EC2A 4JA

TEL 020 7739 9955
FAX 020 7739 9944

architects@brooksmurray.com

CLIENT:

Martin Hay

JOB:

5 Fitzroy Close

DATE:

August 2005 SCALE 1:50

DRAWING TITLE:

PROPOSED DEMOLITION
Elevations

DRAWING NUMBER:

596-013