


USE FIGURED DIMENSIONS ONLY
DO NOT SCALE FROM THIS DRAWING

ALL DIMENSIONS MUST BE CHECKED ON SITE ANY
INCONSISTENCIES MUST BE REPORTED TO THE ARCHITECT

THIS DRAWING AND ANY DESIGNS INDICATED THEREON ARE THE
COPYRIGHT OF BROOKS MURRAY ARCHITECTS

ALL RIGHTS ARE RESERVED
NO PART OF THIS WORK MAY BE PRODUCED WITHOUT PRIOR
PERMISSION IN WRITING FROM BROOKS MURRAY ARCHITECTS

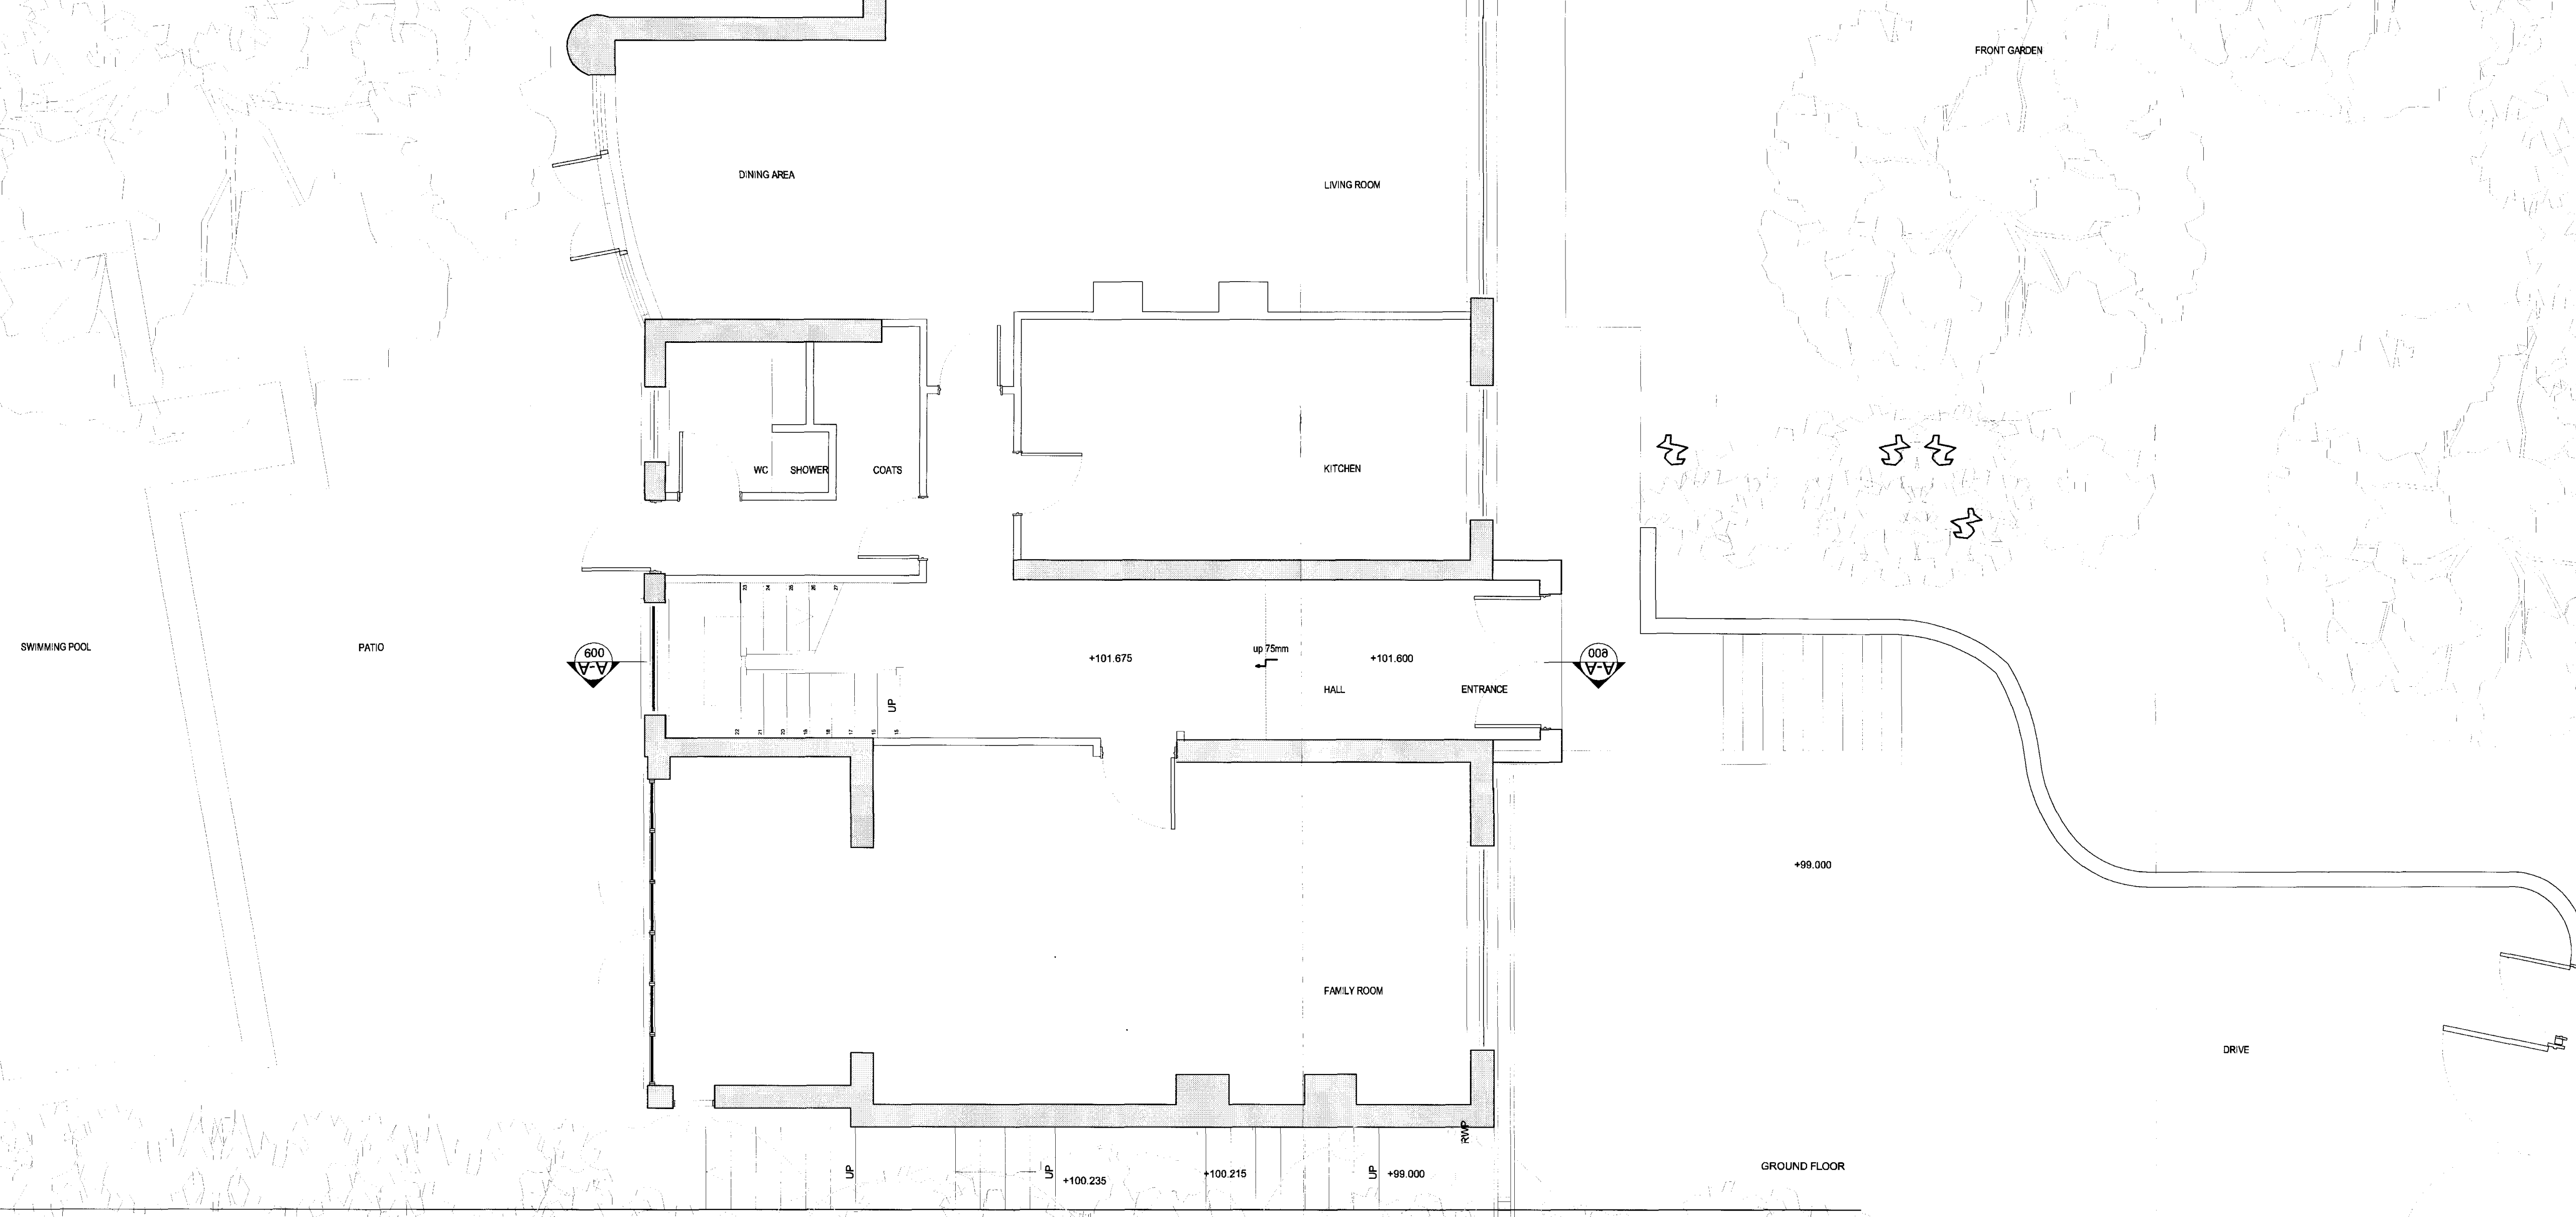

GROUND FLOOR PLAN
SCALE 1:50 @ A1

Rev. Amendment Date

BROOKS / MURRAY

ARCHITECTS

8-10 NEW NORTH PLACE
LONDON EC2N 4JA

TEL 020 7739 9955
FAX 020 7739 9944
architects@brooks-murray.com

CLIENT:	Mr & Mrs Hay
JOB:	5 Fitzroy Close
DATE:	August 2005
SCALE:	1:50
DRAWING TITLE:	EXISTING Ground floor plan
DRAWING NUMBER:	596-001