


USE FIGURED DIMENSIONS ONLY  
DO NOT SCALE FROM THIS DRAWING


ALL DIMENSIONS MUST BE CHECKED ON SITE ANY  
INCONSISTENCIES MUST BE REPORTED BACK TO THE ARCHITECT

THIS DRAWING AND ANY DESIGNS INDICATED THEREON ARE THE  
COPYRIGHT OF BROOKS / MURRAY ARCHITECTS

ALL RIGHTS ARE RESERVED  
NO PART OF THIS WORK MAY BE PRODUCED WITHOUT PRIOR  
PERMISSION IN WRITING FROM BROOKS / MURRAY ARCHITECTS

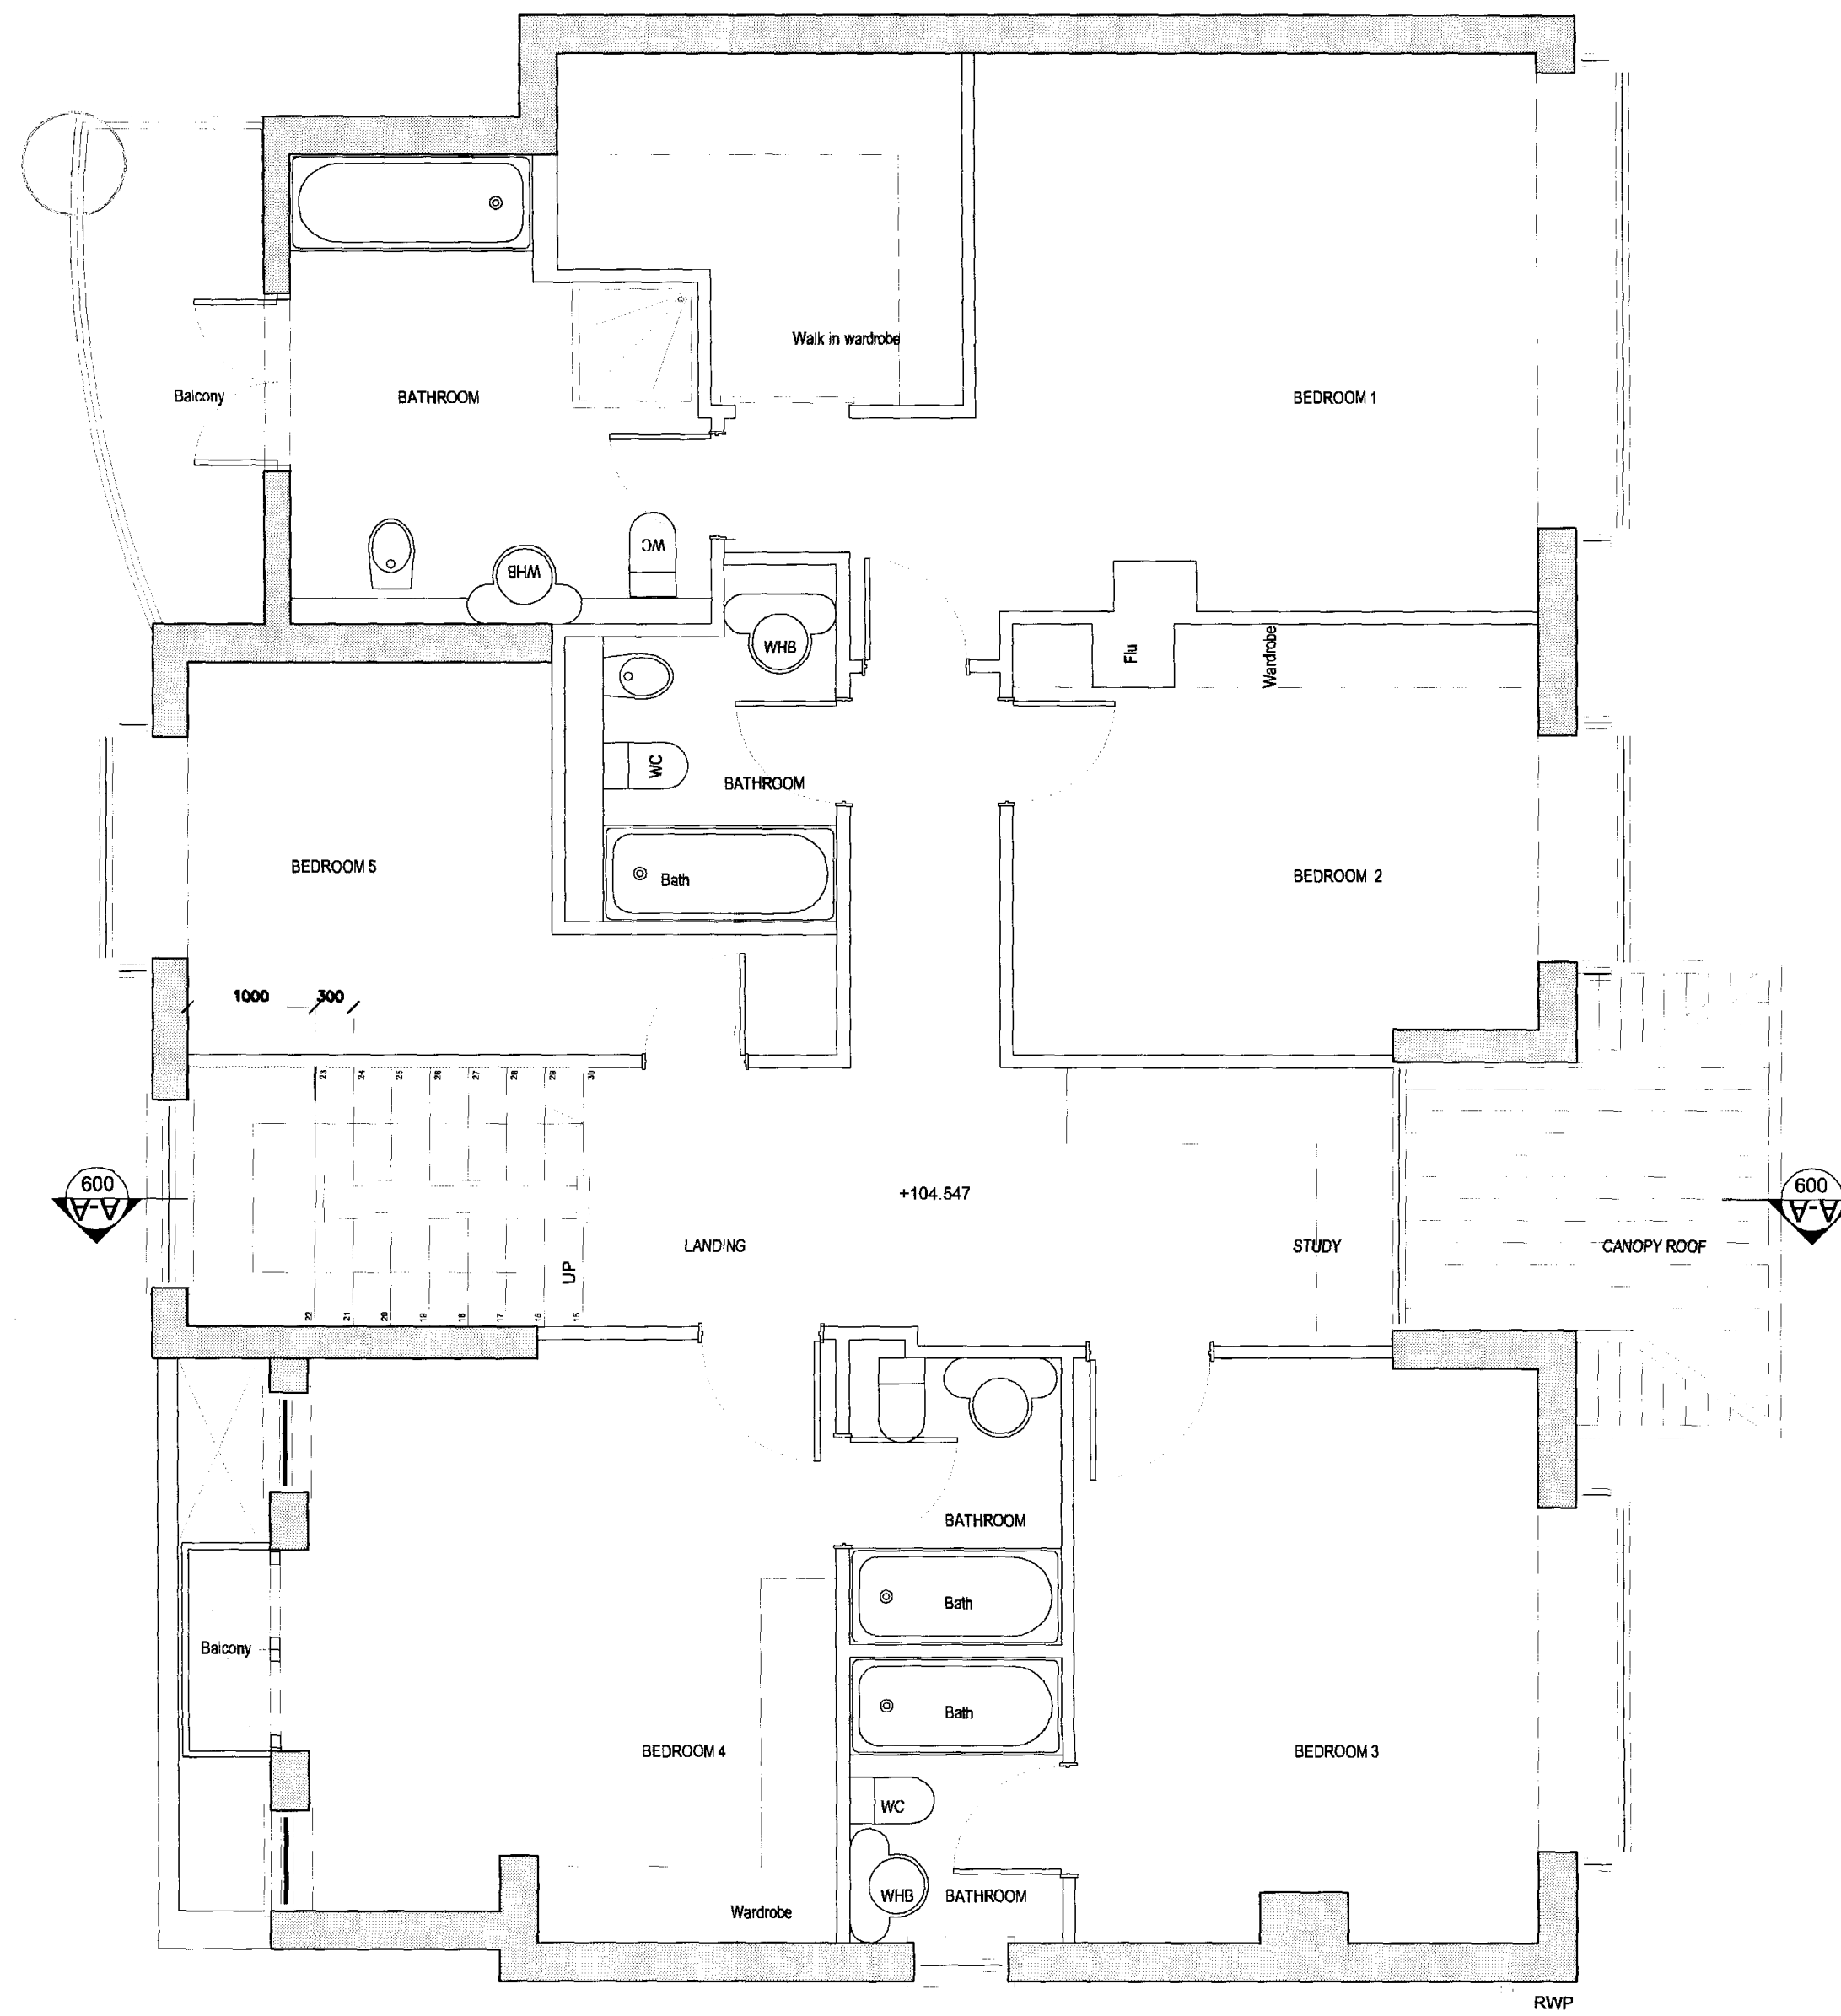

**FIRST FLOOR PLAN**  
SCALE 1:50 @ A1

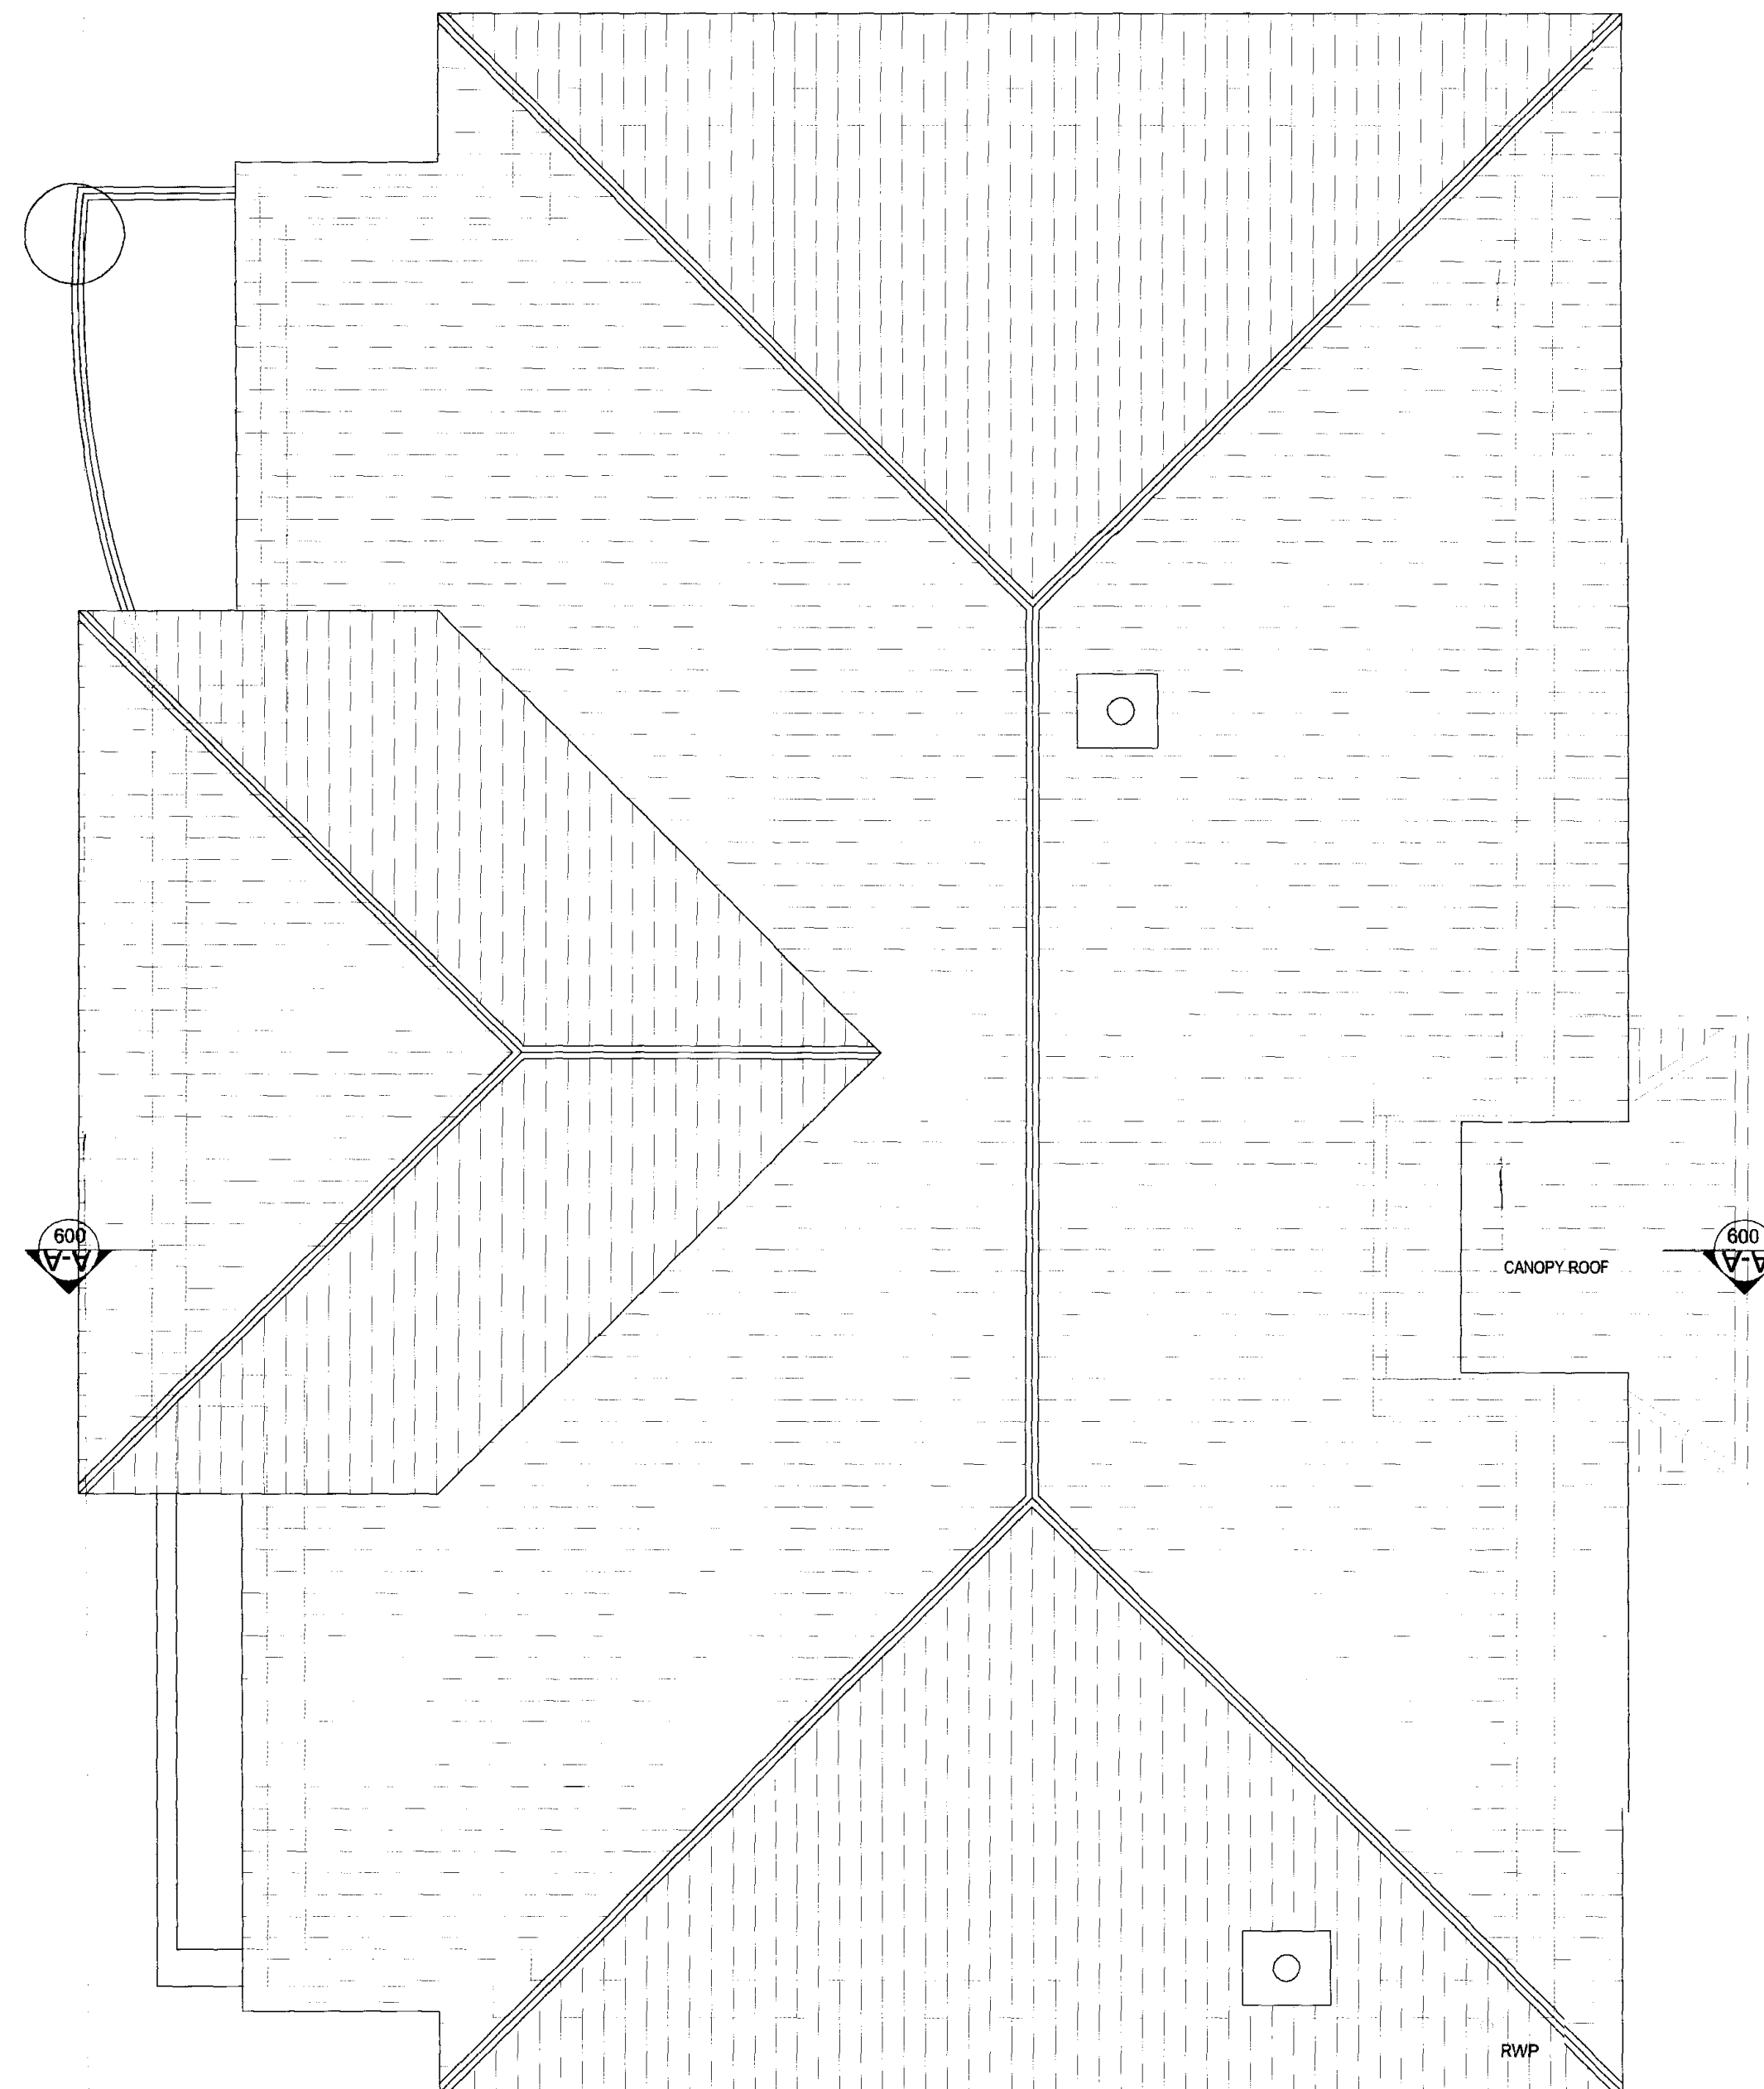

**ROOF PLAN**  
SCALE 1:50 @ A1

Rev. Amendment Date

**BROOKS / MURRAY**

ARCHITECTS  
8-10 NEW NORTH PLACE  
LONDON EC2A 4JA  
TEL: 020 7739 9555  
FAX: 020 7739 9844  
architects@brooksmurray.com

CLIENT:	Mr & Mrs Hay
JOB:	5 Fitzroy Close
DATE:	August 2005
SCALE:	1:50
DRAWING TITLE:	EXISTING First & Roof plans
DRAWING NUMBER:	596-002