



USE FIGURED DIMENSIONS ONLY  
DO NOT SCALE FROM THIS DRAWING  
ALL DIMENSIONS MUST BE CHECKED ON SITE ANY  
INCONSISTENCIES MUST BE REPORTED BACK TO THE ARCHITECT  
THIS DRAWING AND ANY DESIGNS INDICATED THEREON ARE THE  
COPYRIGHT OF BROOKS / MURRAY ARCHITECTS  
ALL RIGHTS ARE RESERVED  
NO PART OF THIS WORK MAY BE PRODUCED WITHOUT PRIOR  
PERMISSION IN WRITING FROM BROOKS / MURRAY ARCHITECTS

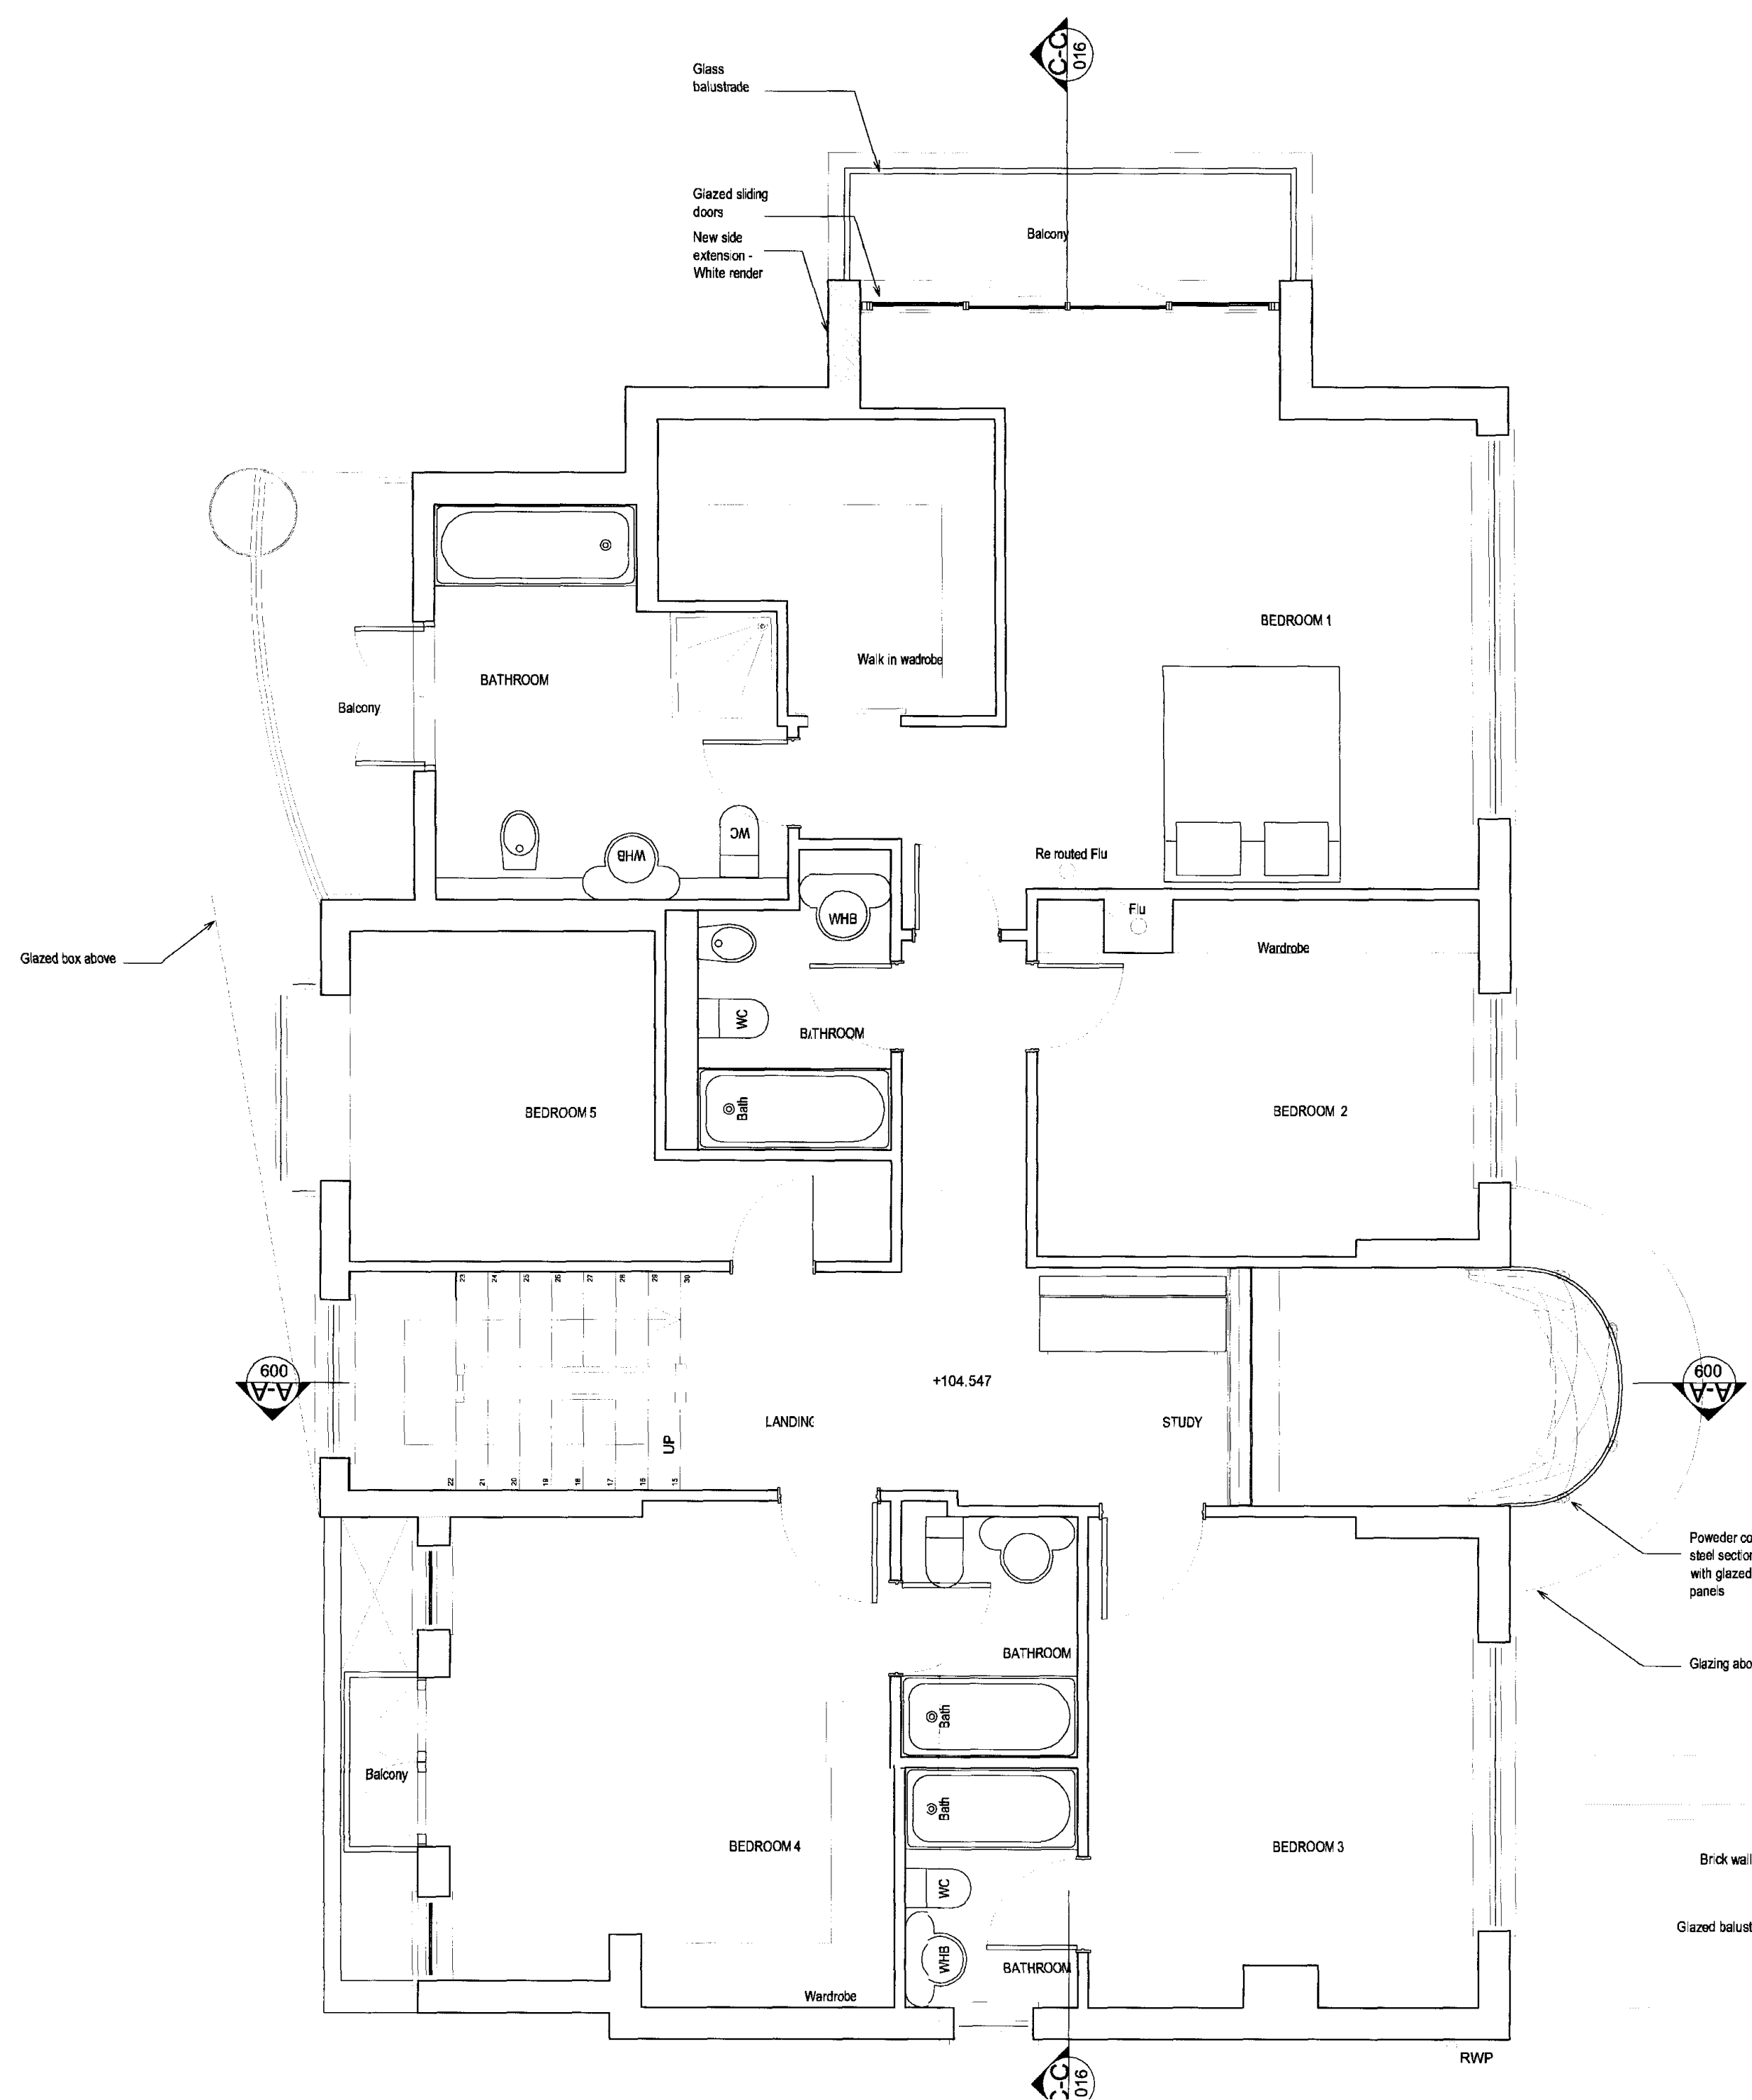

FIRST FLOOR PLAN

SCALE 1 : 50 @ A1

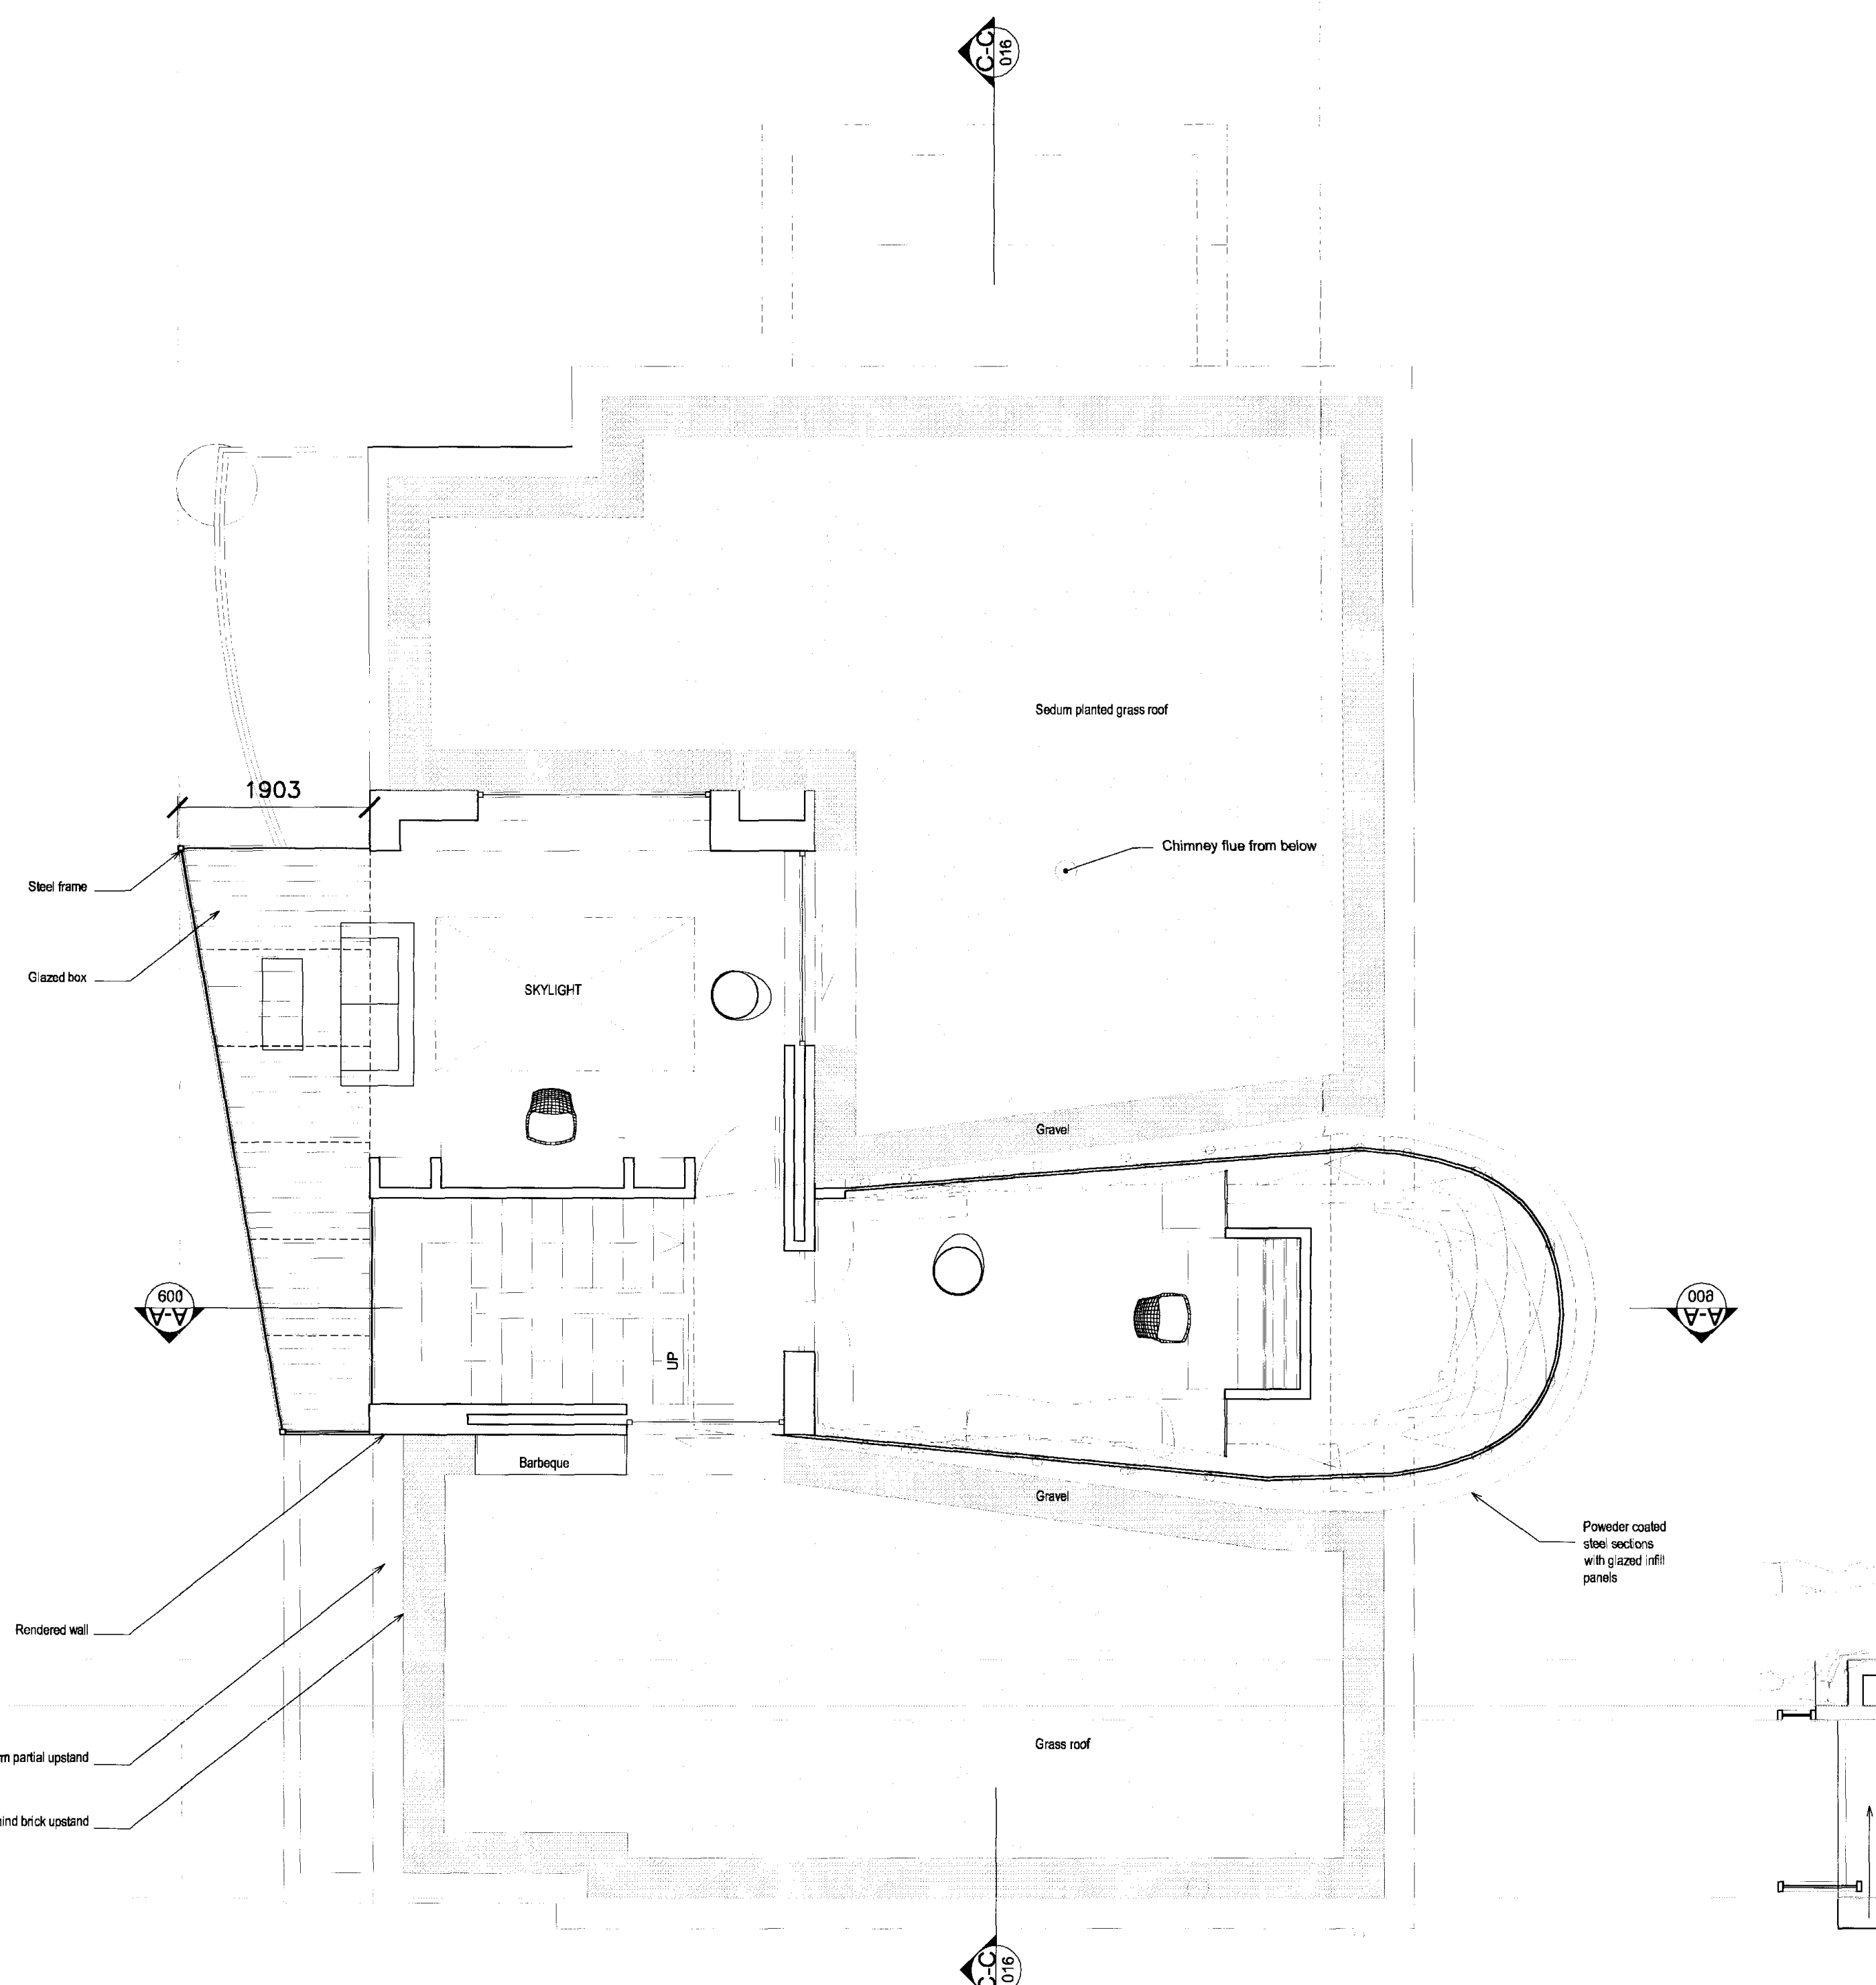

ROOF PLAN

SCALE 1 : 50 @ A1

Rev. Amendment Date

**BROOKS / MURRAY**

ARCHITECTS

8-10 NEW NORTH PLACE  
LONDON EC2A 4JA

TEL 020 7739 9955  
FAX 020 7739 8944

architects@brooks-murray.com

CLIENT:  
Mr & Mrs Hay

JOB:  
5 Fitzroy Close

DATE: August 2005 SCALE: 1:50

DRAWING TITLE:  
PROPOSED  
First & Roof plans

DRAWING NUMBER:  
596-008