


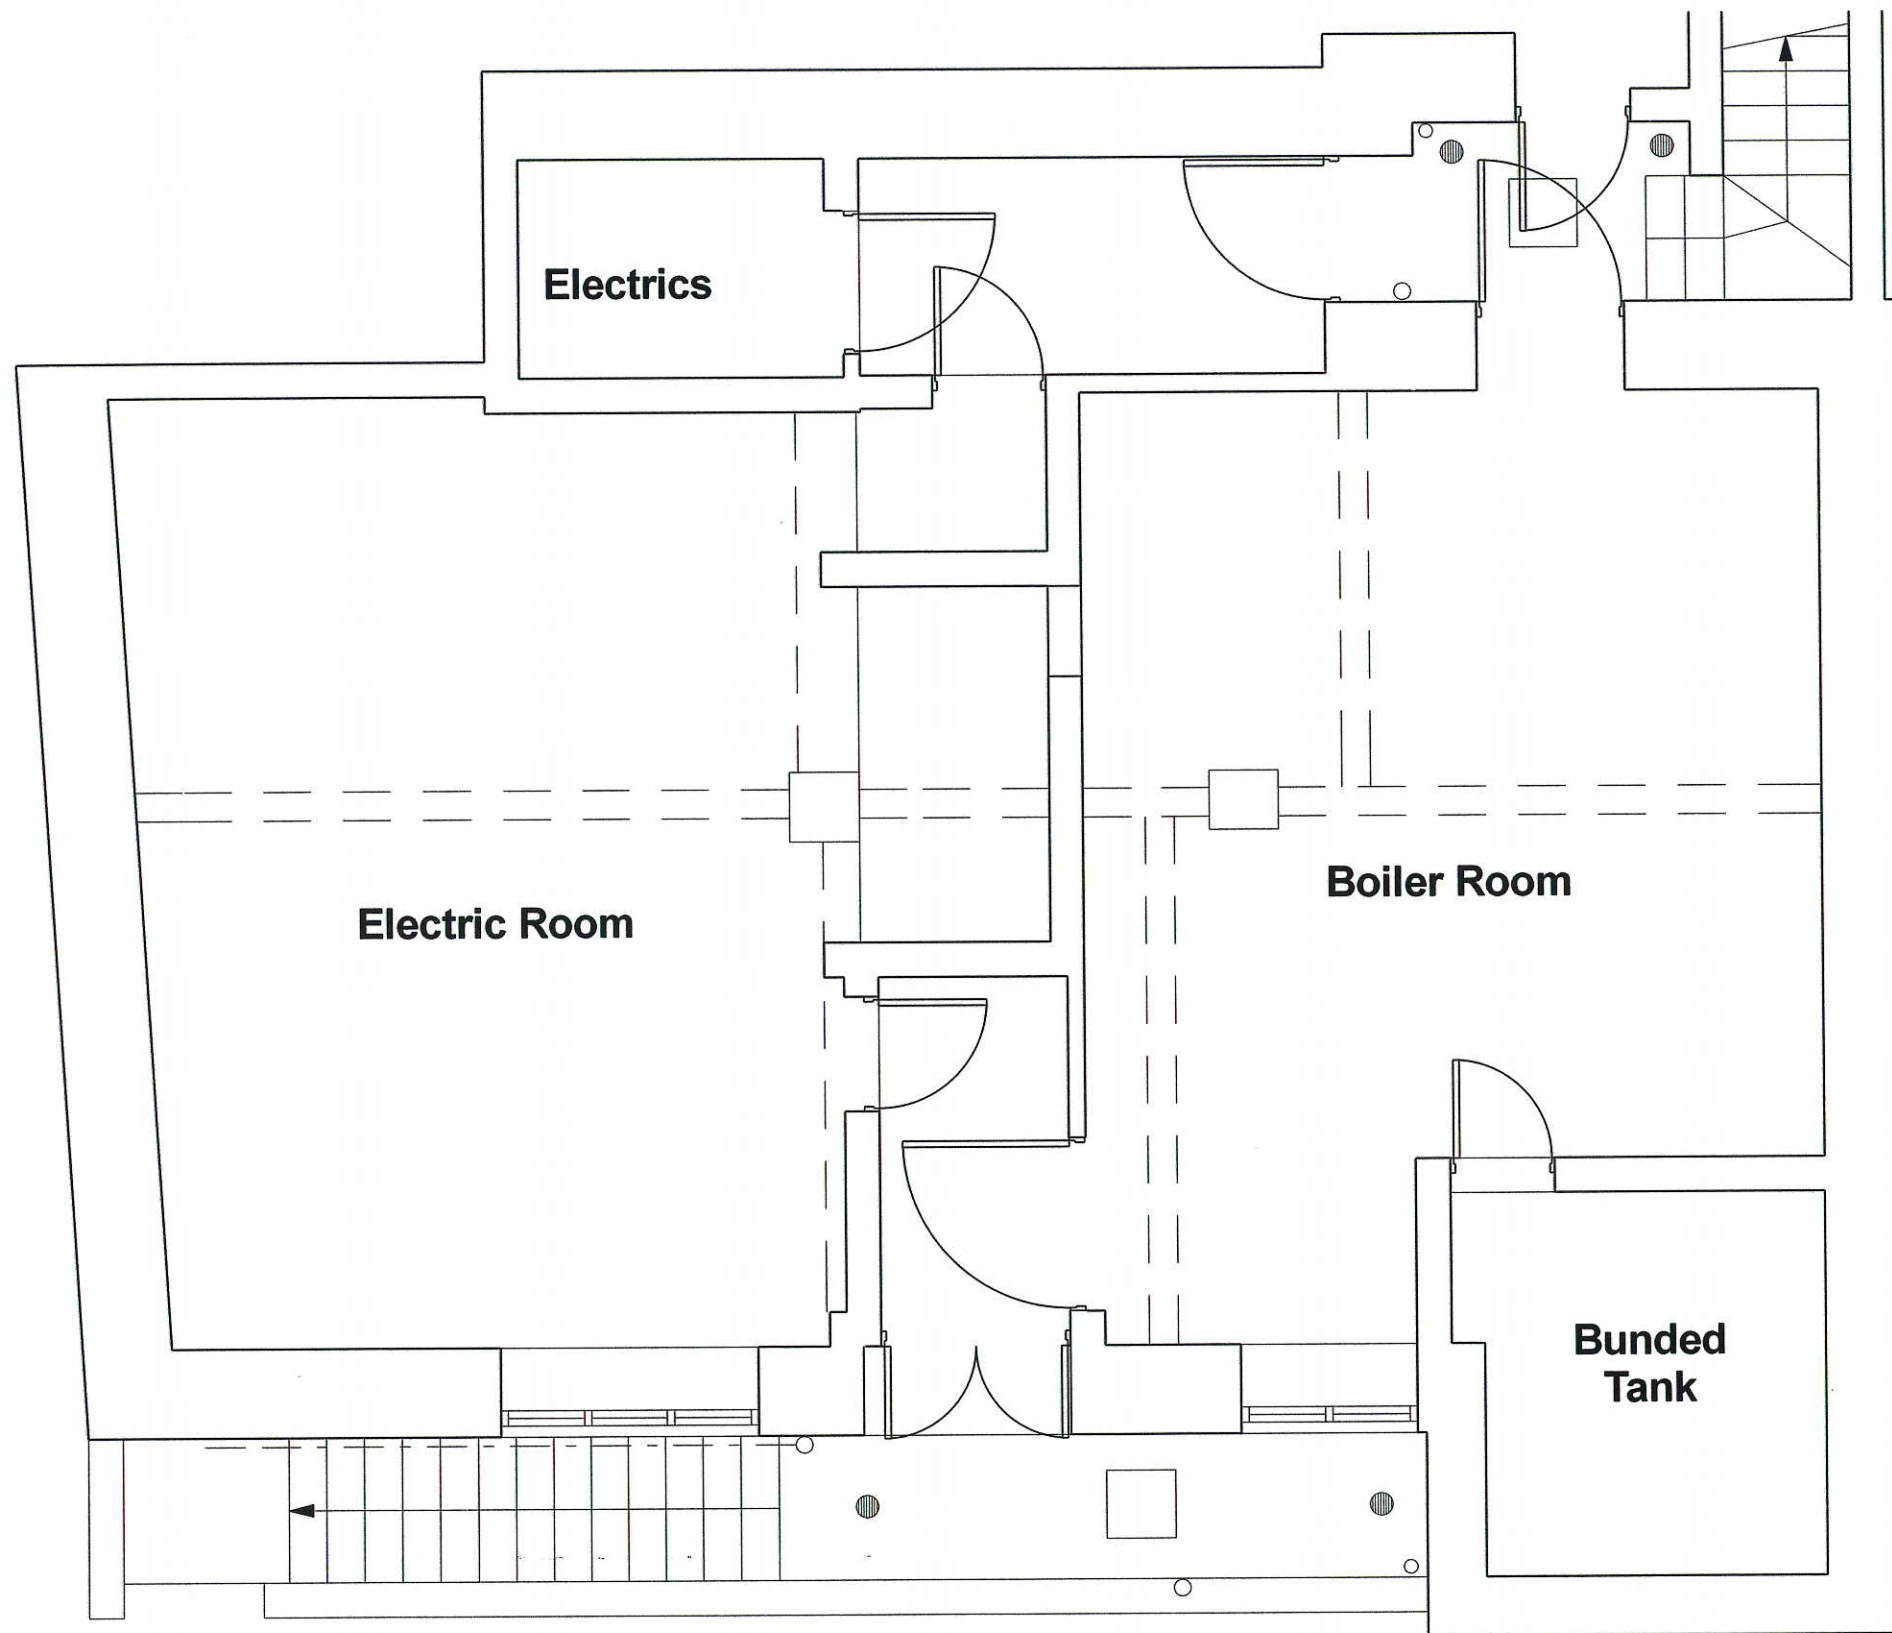

Existing Basement Plan 1:50



Existing Elevation 1:100

**Dryden
Wilkinson
Partnership**
Architectural Design Consultants
Building Surveyors

Tithe House, 35 Town Street, Horsforth, Leeds LS18 5LJ
Telephone 0113 258 1625 Fax 0113 239 0210
e-mail: enquiries@dwp-partners.co.uk

NOTES

AMENDMENTS

CLIENT:

MR R FEARNLEY

JOB:

BASEMENT CONVERSION
QUEENS COURT
QUEENS SQUARE
LONDON WC1N 3BA

Scale: 1:50

Date: MAY 2012

Rev Date:

JOB NO.

DWG. NO. LDS 2404 /101

Drawn by: SW Rev:

DWG:

EXISTING FLOOR PLAN

STATUS: PLANNING