

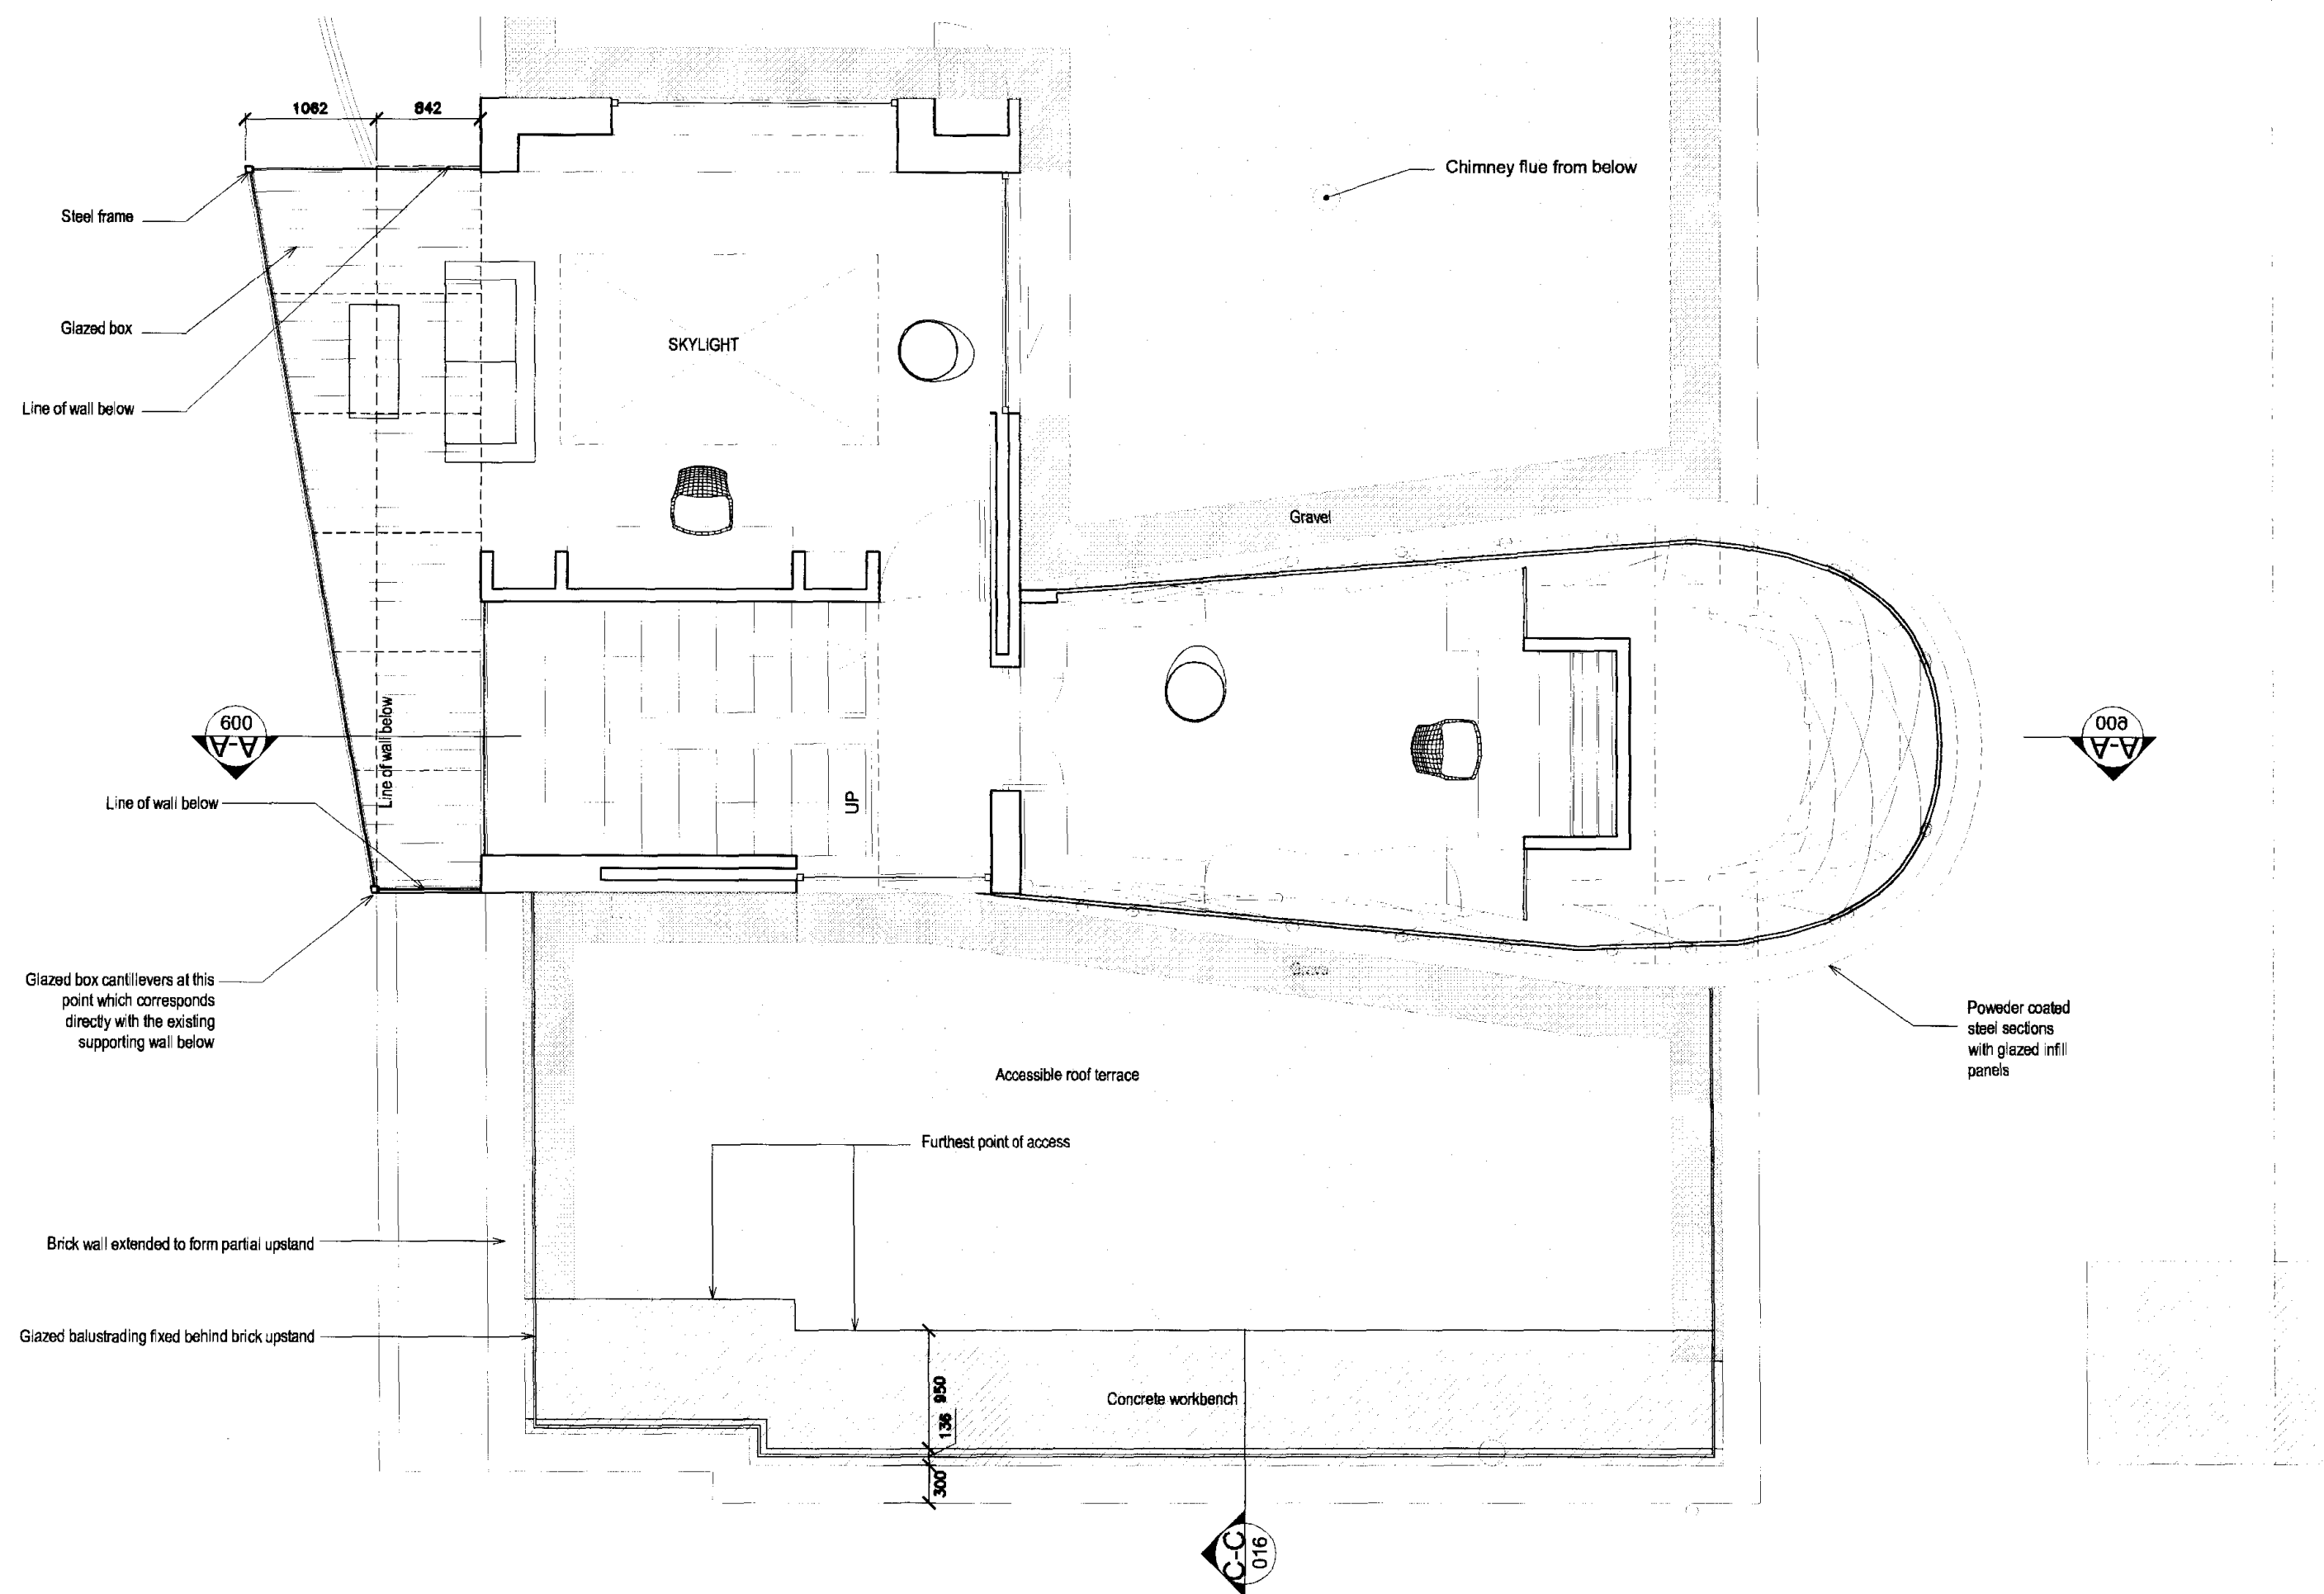


USE FIGURED DIMENSIONS ONLY.
DO NOT SCALE FROM THIS DRAWING.
ALL DIMENSIONS MUST BE CHECKED ON SITE ANY
INCONSISTENCIES MUST BE REPORTED BACK TO THE ARCHITECT
THIS DRAWING AND ANY DESIGNS INDICATED THEREON ARE THE
COPYRIGHT OF BROOKS / MURRAY ARCHITECTS.
ALL RIGHTS ARE RESERVED.
NO PART OF THIS WORK MAY BE PRODUCED WITHOUT PRIOR
PERMISSION IN WRITING FROM BROOKS / MURRAY ARCHITECTS.

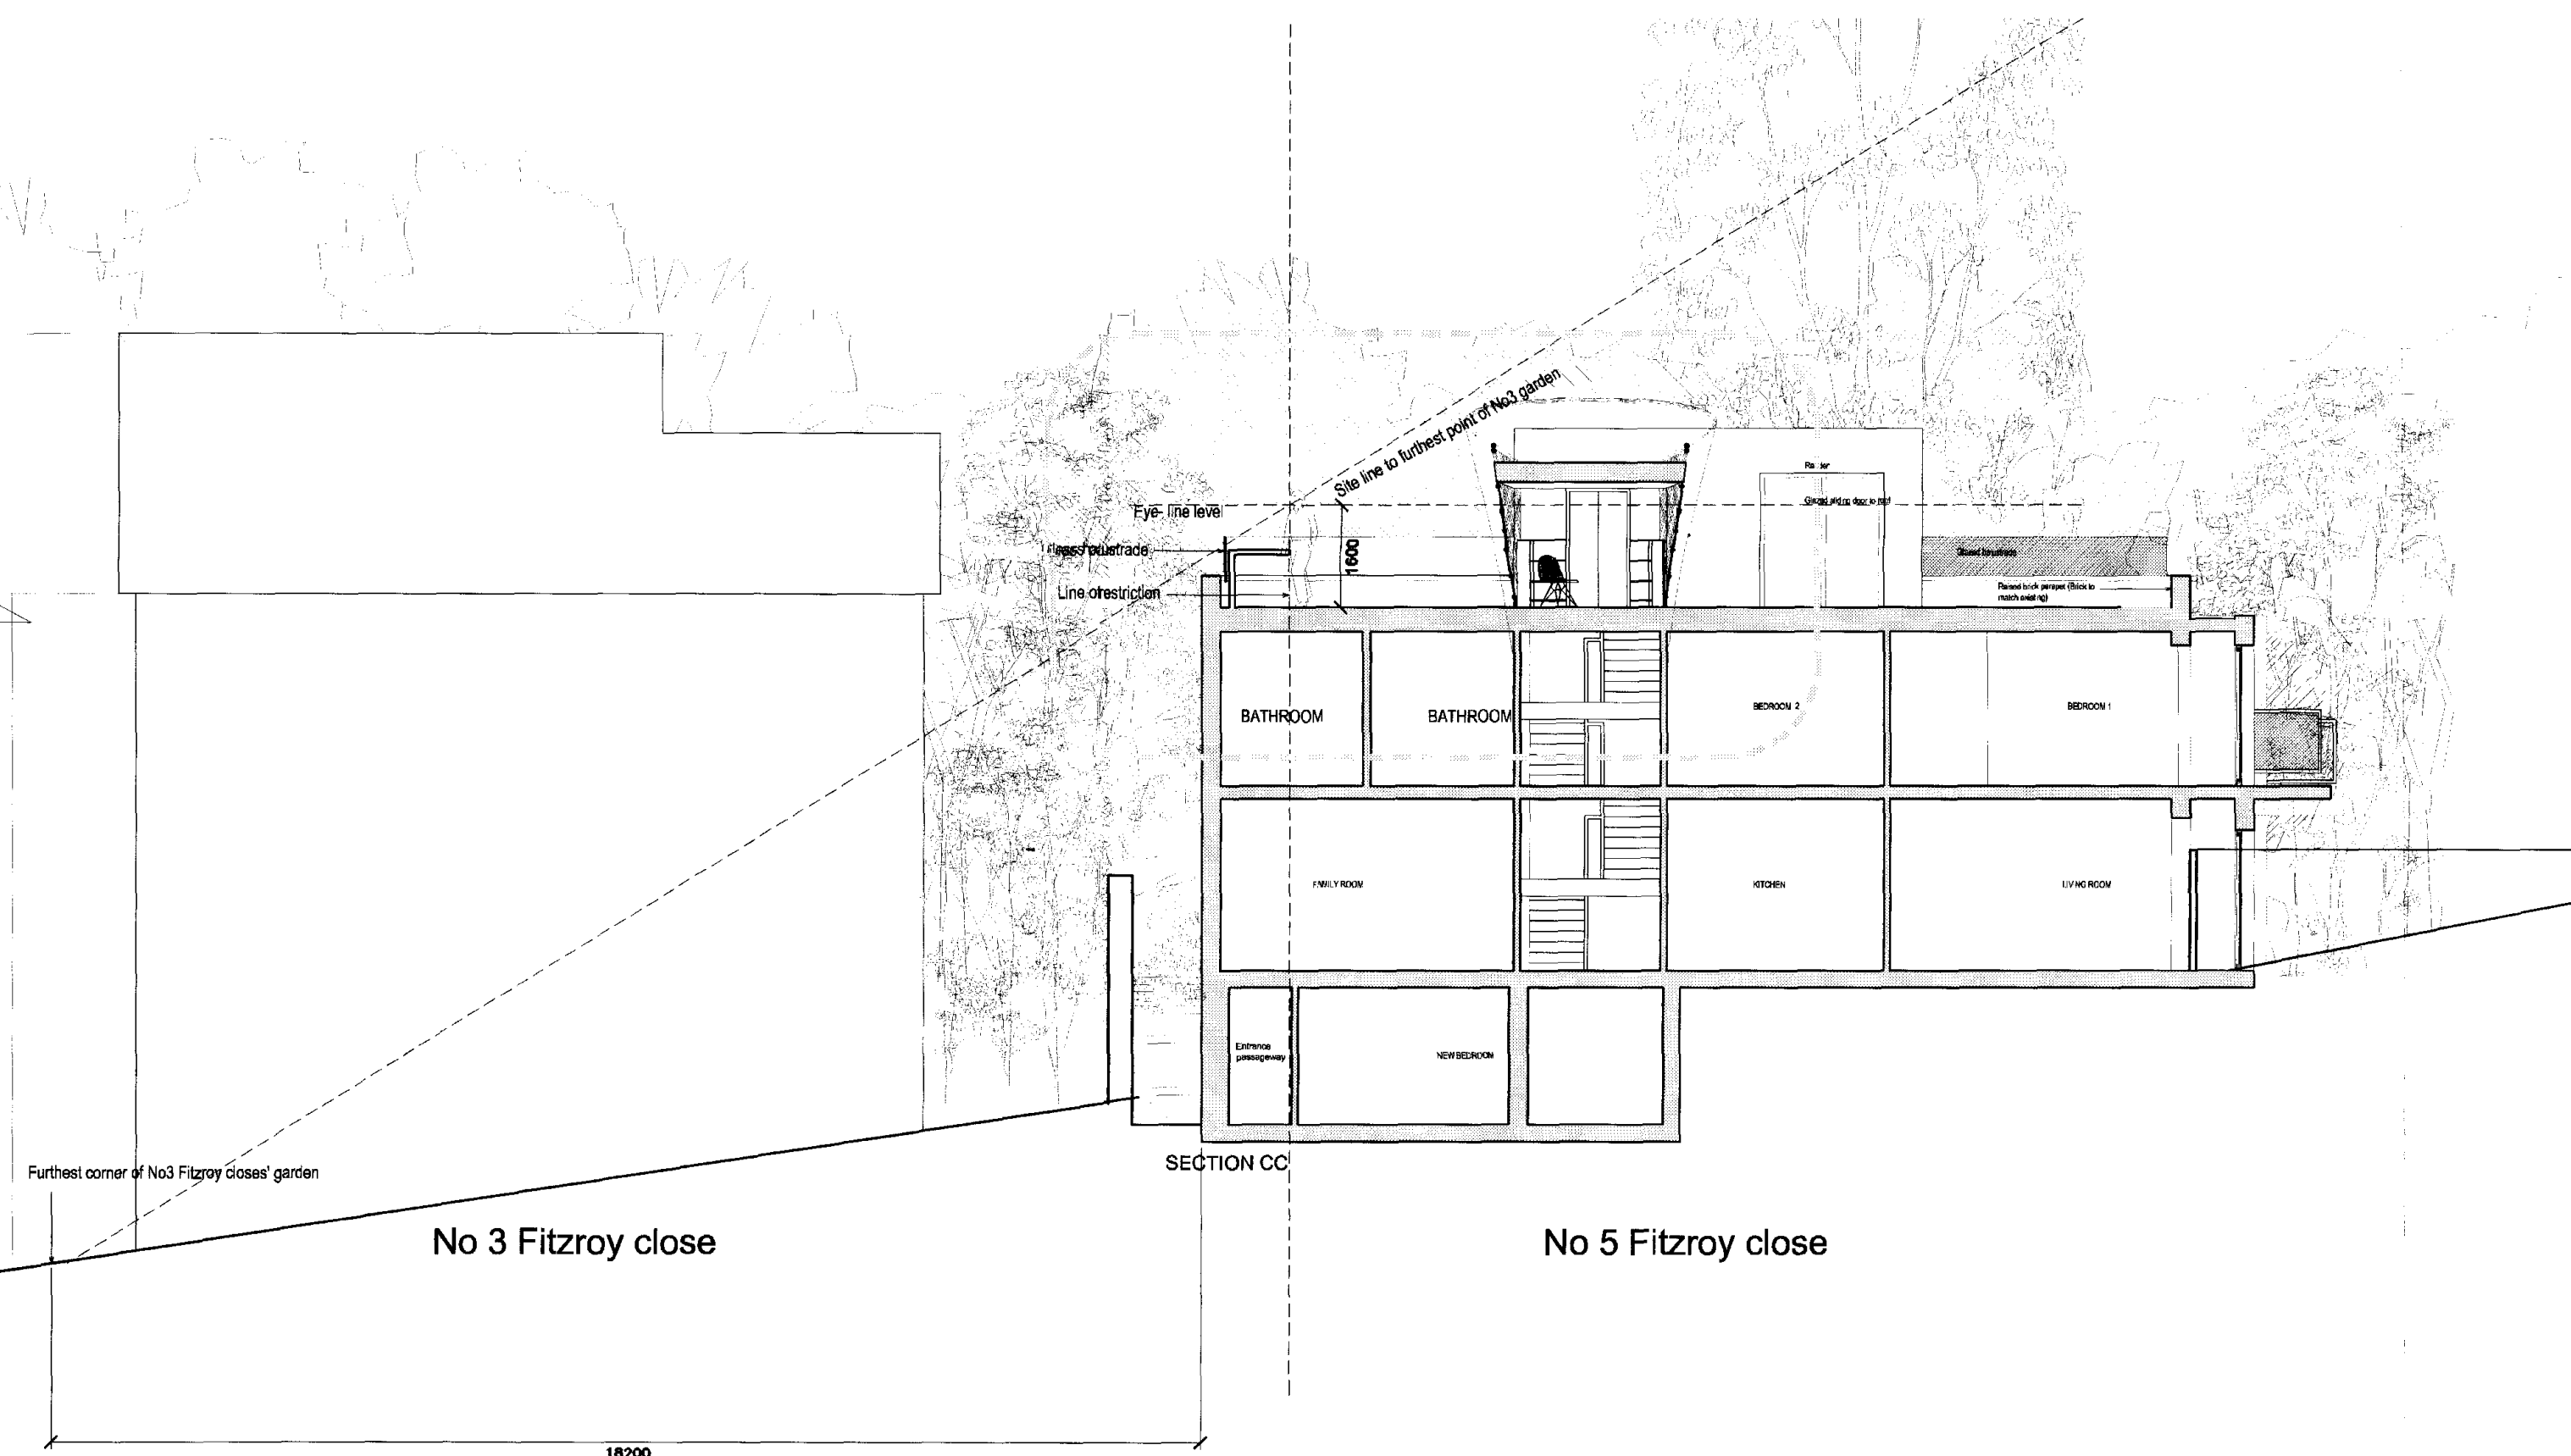


Roof plan
SCALE 1 : 50 • A1

Site plan
NTS

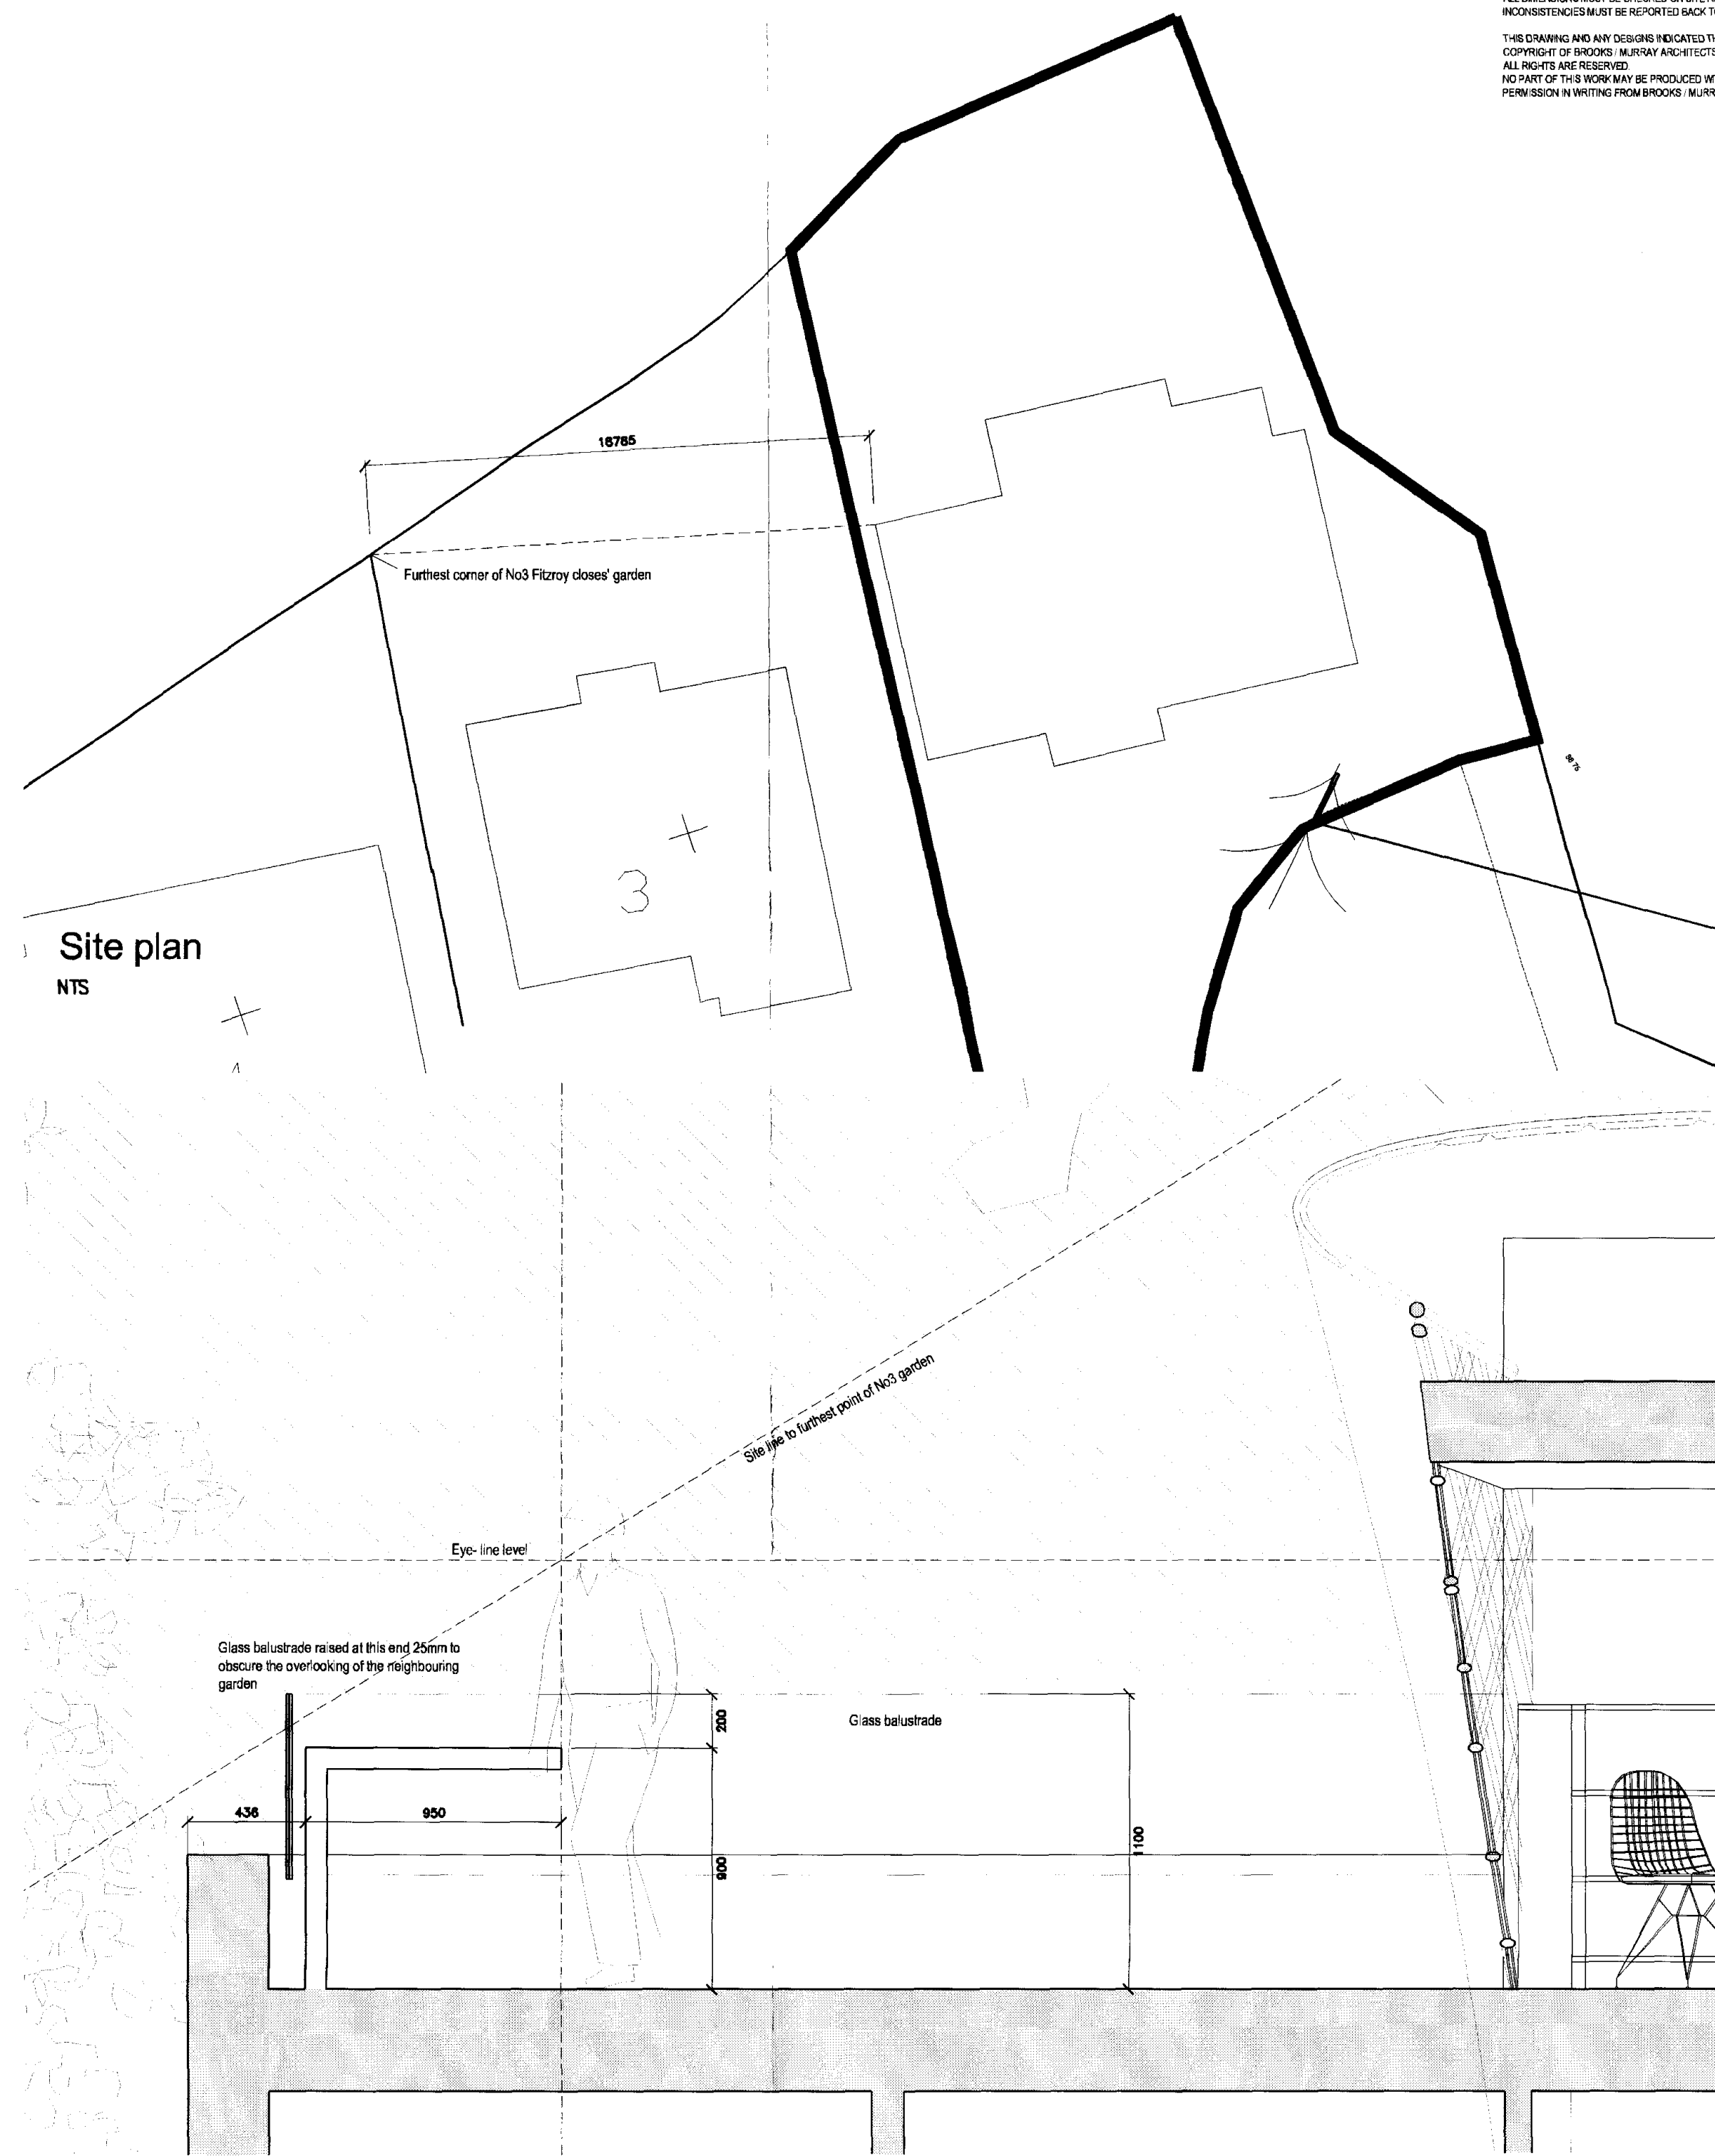

SECTION CC
SCALE 1 : 100 • A1

DETAIL OF SECTION CC
SCALE 1 : 20 • A1

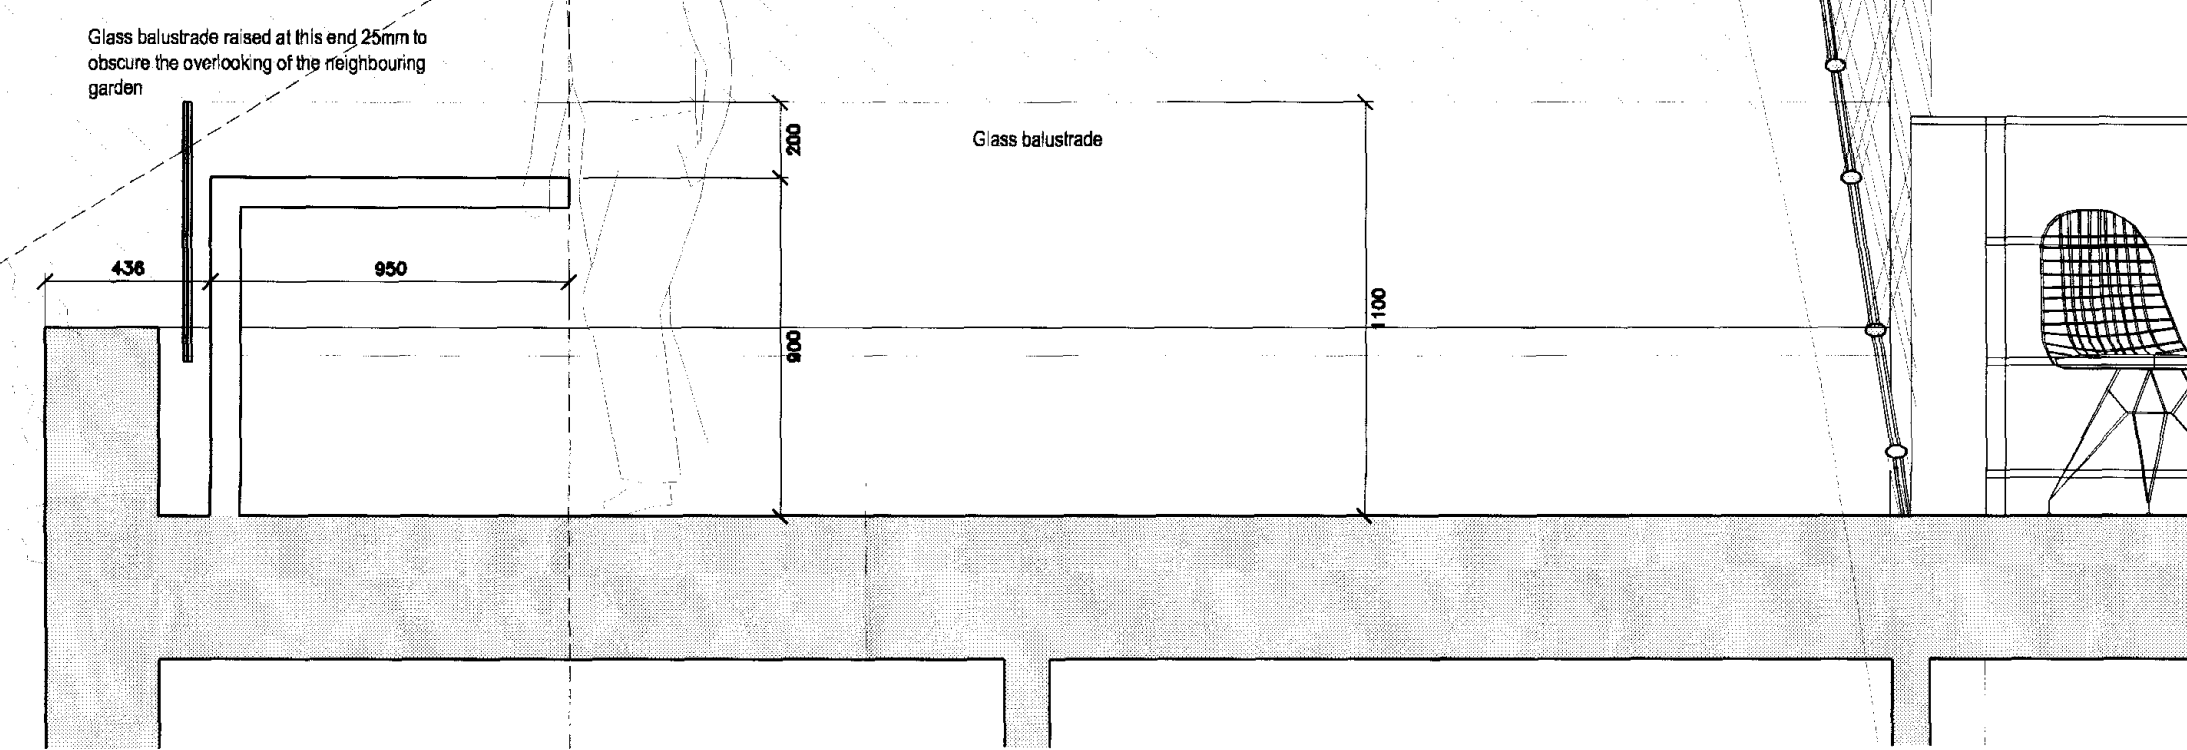

Rev. Amendment Date

BROOKS / MURRAY

ARCHITECTS

8-10 NEW NORTH PLACE

LONDON EC2A 4JA

TEL 020 7739 9955

FAX 020 7739 9944

architects@brooksmurray.com

CLIENT:

Mr & Mrs Hay

JOB:

5 Fitzroy Close

DATE:

09.01.06

SCALE:

Various

DRAWING TITLE:

PROPOSED
Plans and sections for planners
Overlooking solution

DRAWING NUMBER:

596-018