





rear elevation as proposed

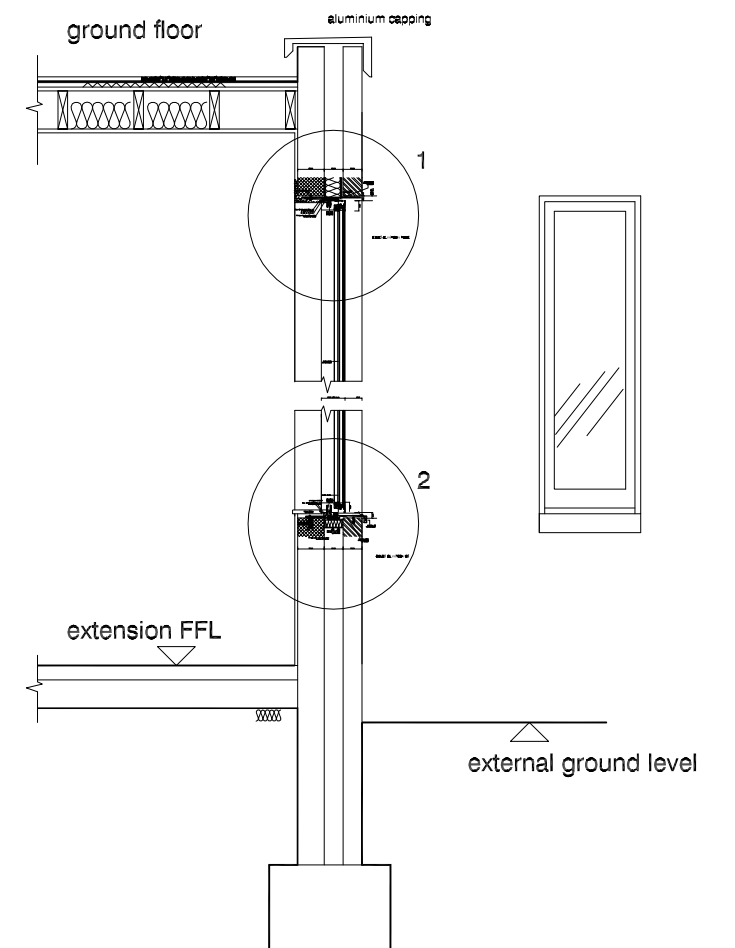


section thro windows

scale 1:20 @ A1

 

scales 1: 50 @ A1
1 : 100 @ A3

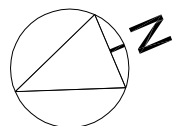

DVM
ARCHITECTS

4a Murray Street . London . NW1 9RE
Telephone 0207 485 2121 . Facsimile 0207 267 2527
e-mail: studio@dvmarch.com

Client
Mr Kamal Murari

Project
61A Lancaster Grove
London NW3 4HD

Title
Rear Elevations
PROPOSED

Scale	Date	Job No.
1: 50	26.10.12	1810
Drawing No.	Rev.	
1810-08	B	

All dimensions are to be checked on site.
© This drawing is copyright and remains the property of David & Victoria Mercer
at all times and may not be reproduced in part or whole without written consent.