
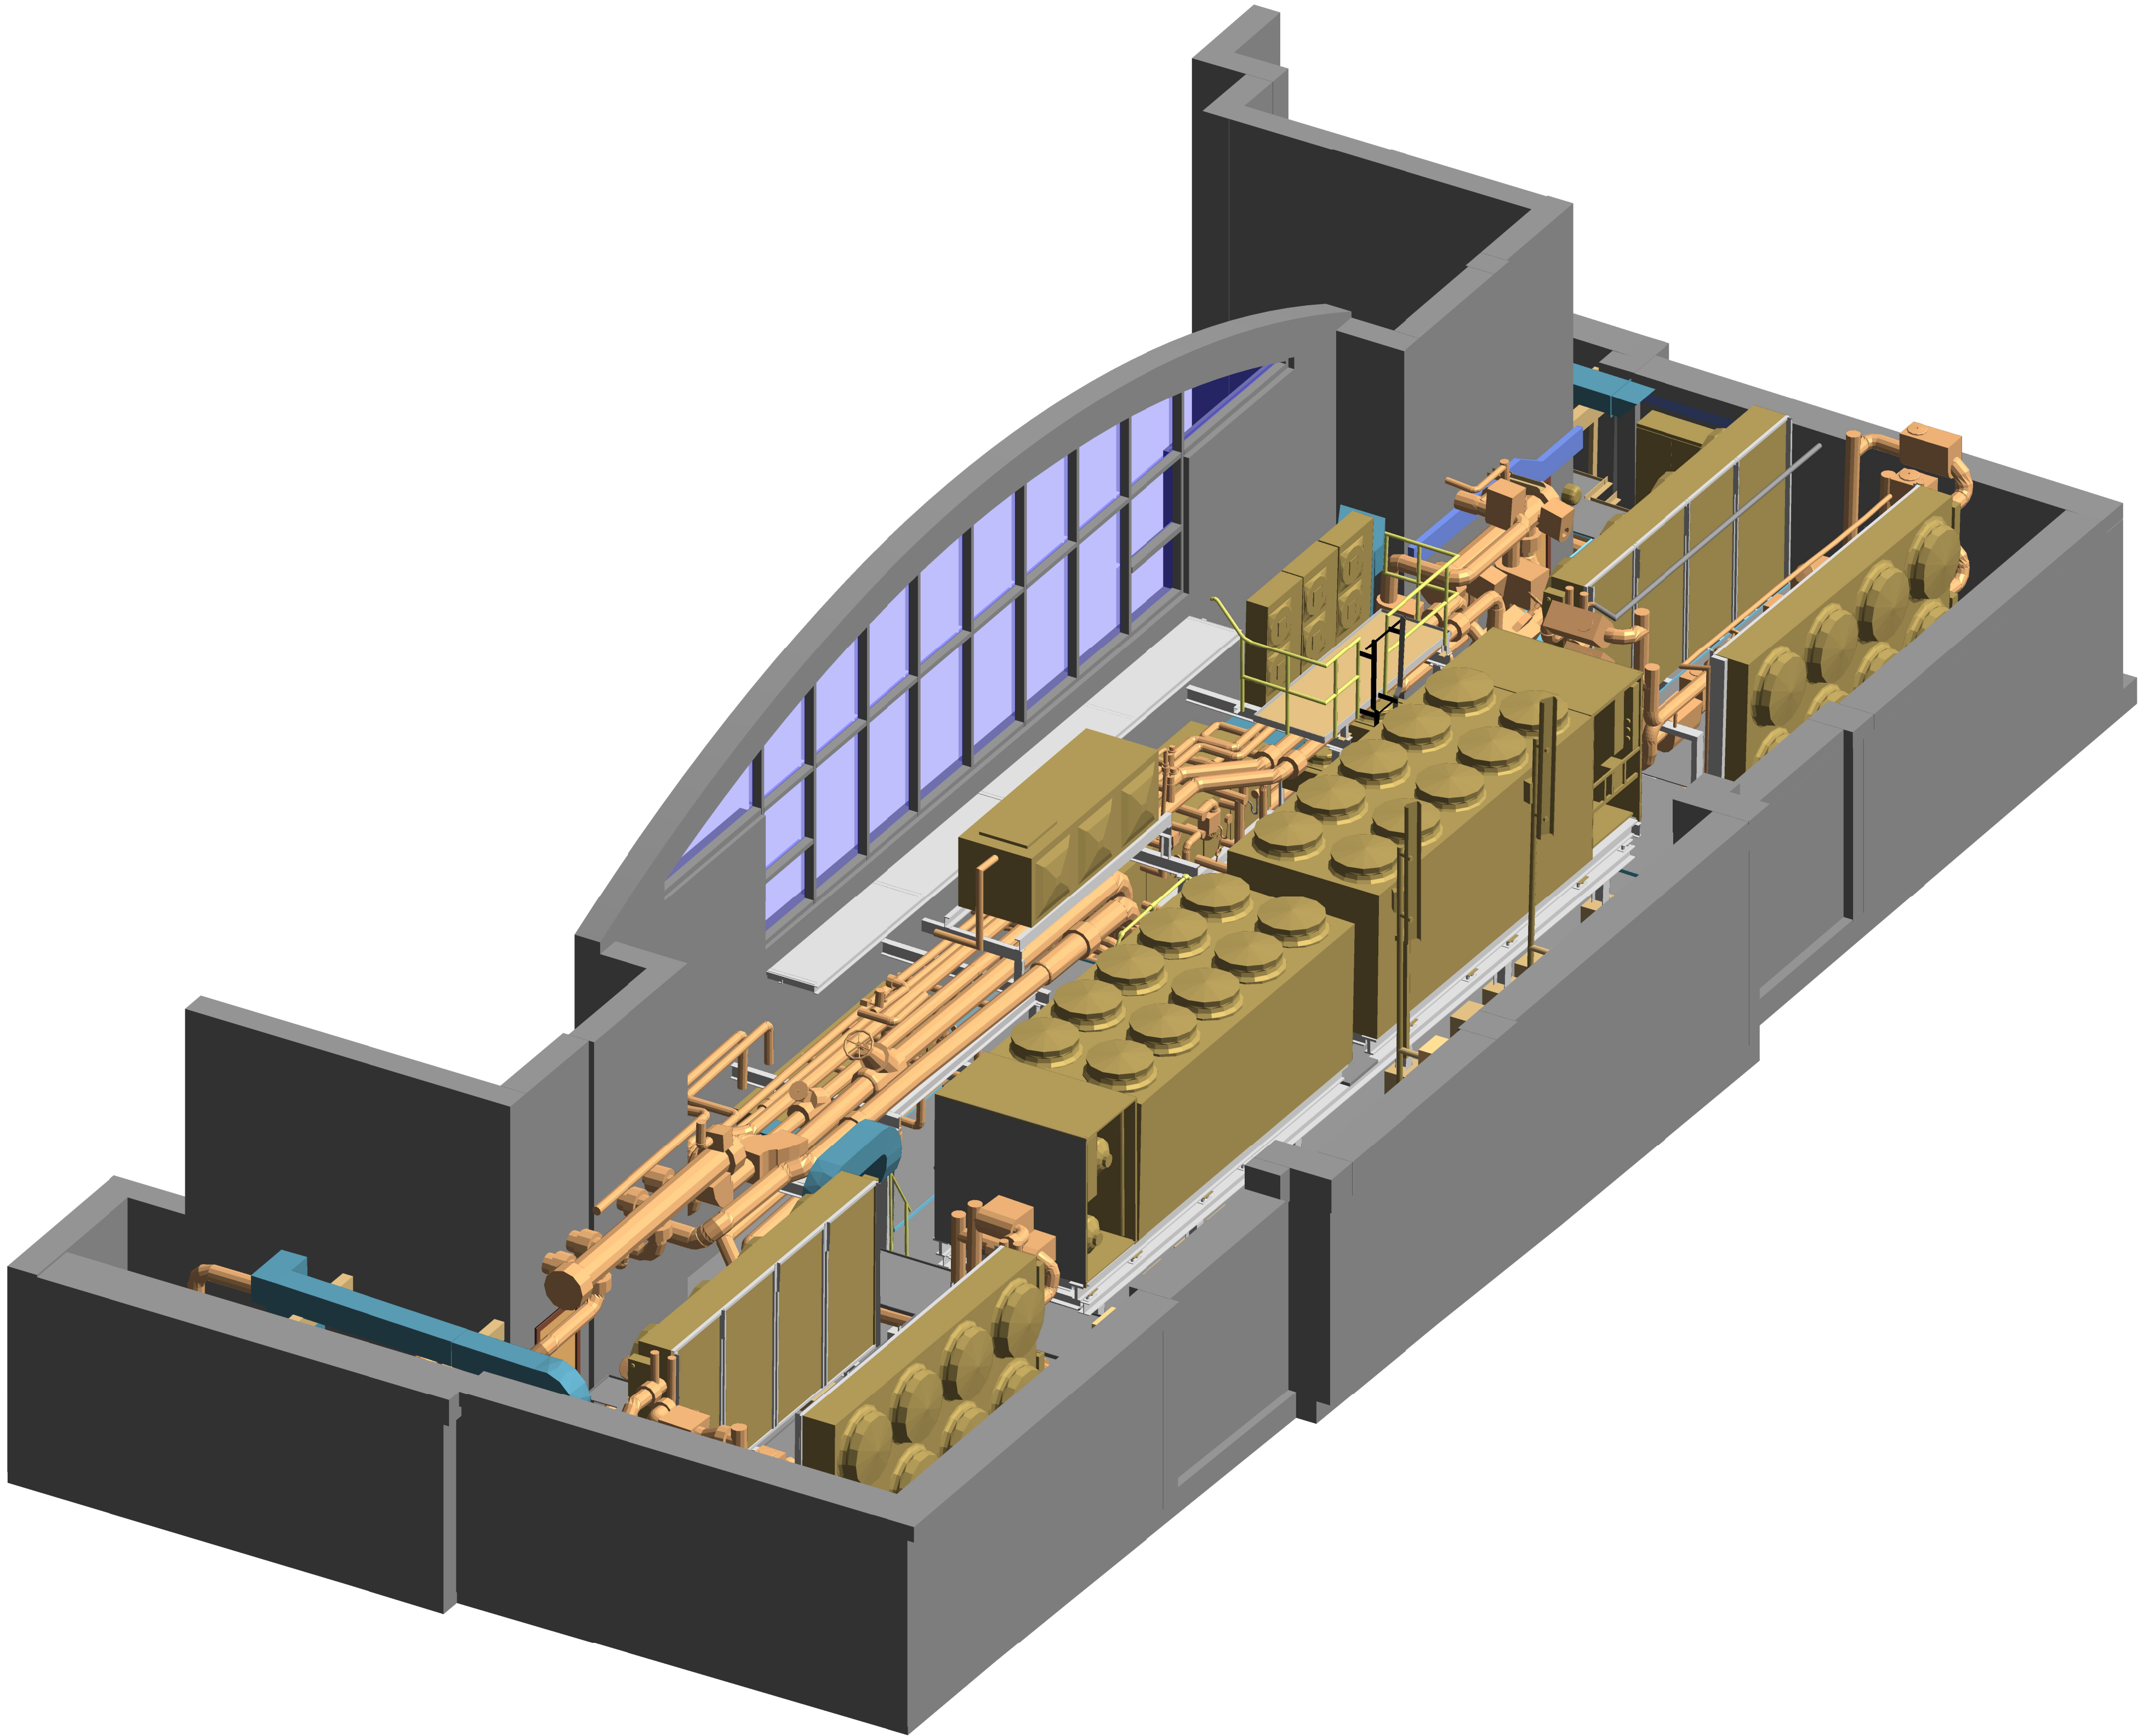


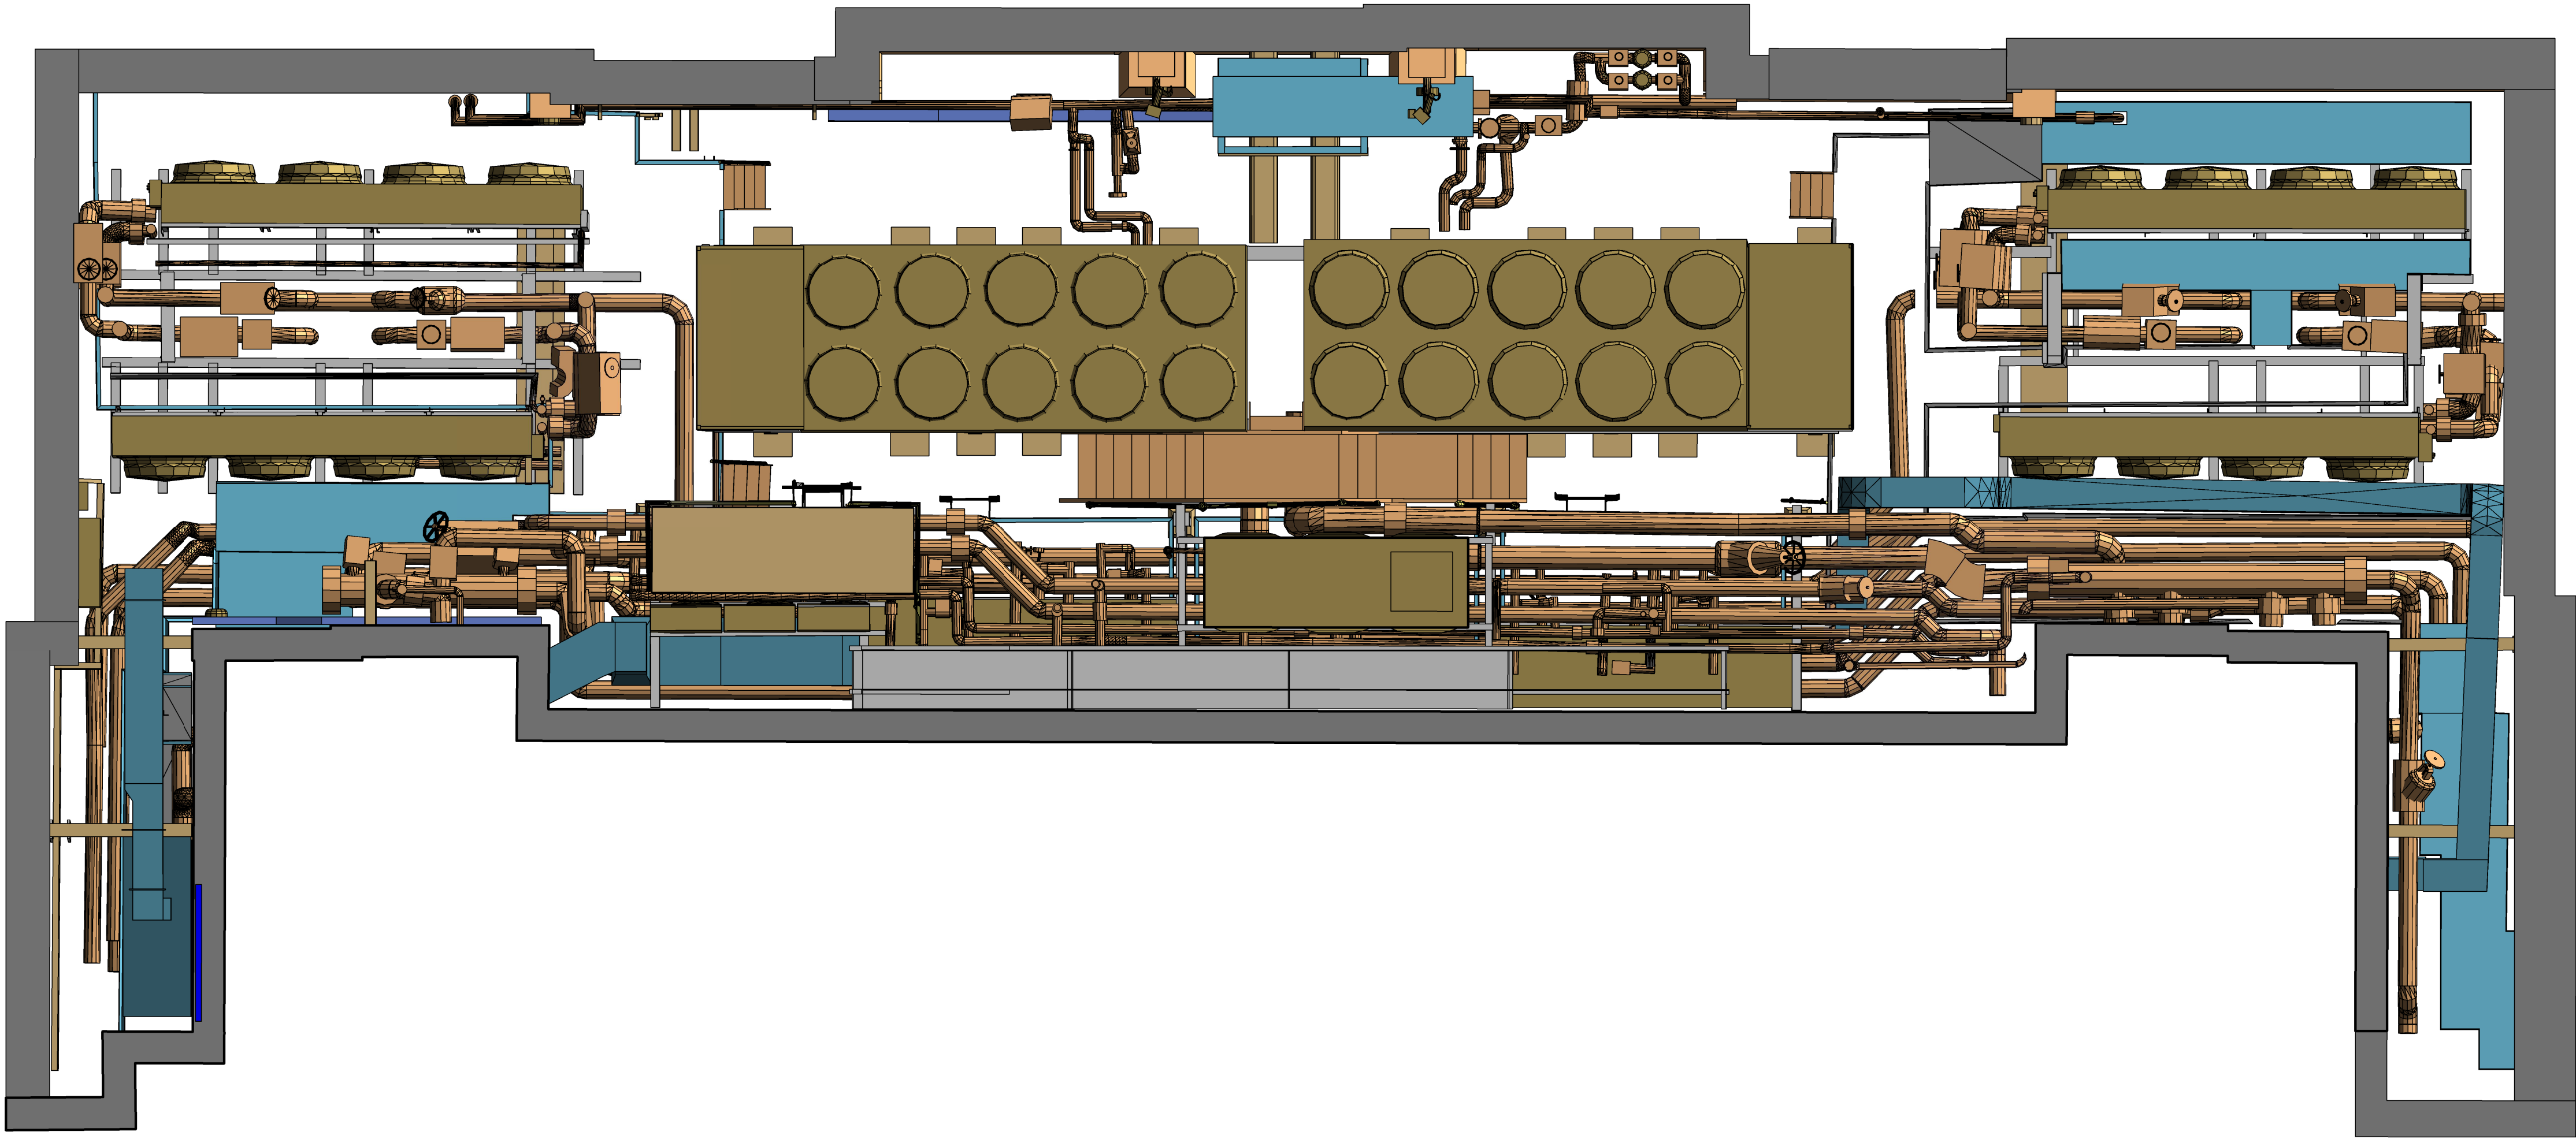

© Copyright Cundall 2010

Notes

Project 124 THEOBALD'S ROAD			Title EXISTING ROOF PLANT MEASURED SURVEY		
Client MEDIACOM			Drawing No. BSXX(40)3001	Issue -	
Architect N/A			Job No. 1004848	Scale @A0 1 : 50	
Originator R.C			Checked R.C	Approved C.O	Drawing Status -

CUNDALL

Consulting Engineers

Saffron House
6-10 Kirby Street
London EC1N 8TS
Telephone: +44 (0)20 7438 1600

Website: www.cundall.com