


Do not scale. From this set of drawings, all dimensions must be verified on location any work is not to proceed until dimensions are confirmed. All dimensions must be reported to the architect. Where any variation from the original design is required, the architect must be notified in writing before any work is carried out. The architect is not responsible for any errors or omissions in the drawings.

KEY


Building fabric

Existing structure - Grove Road

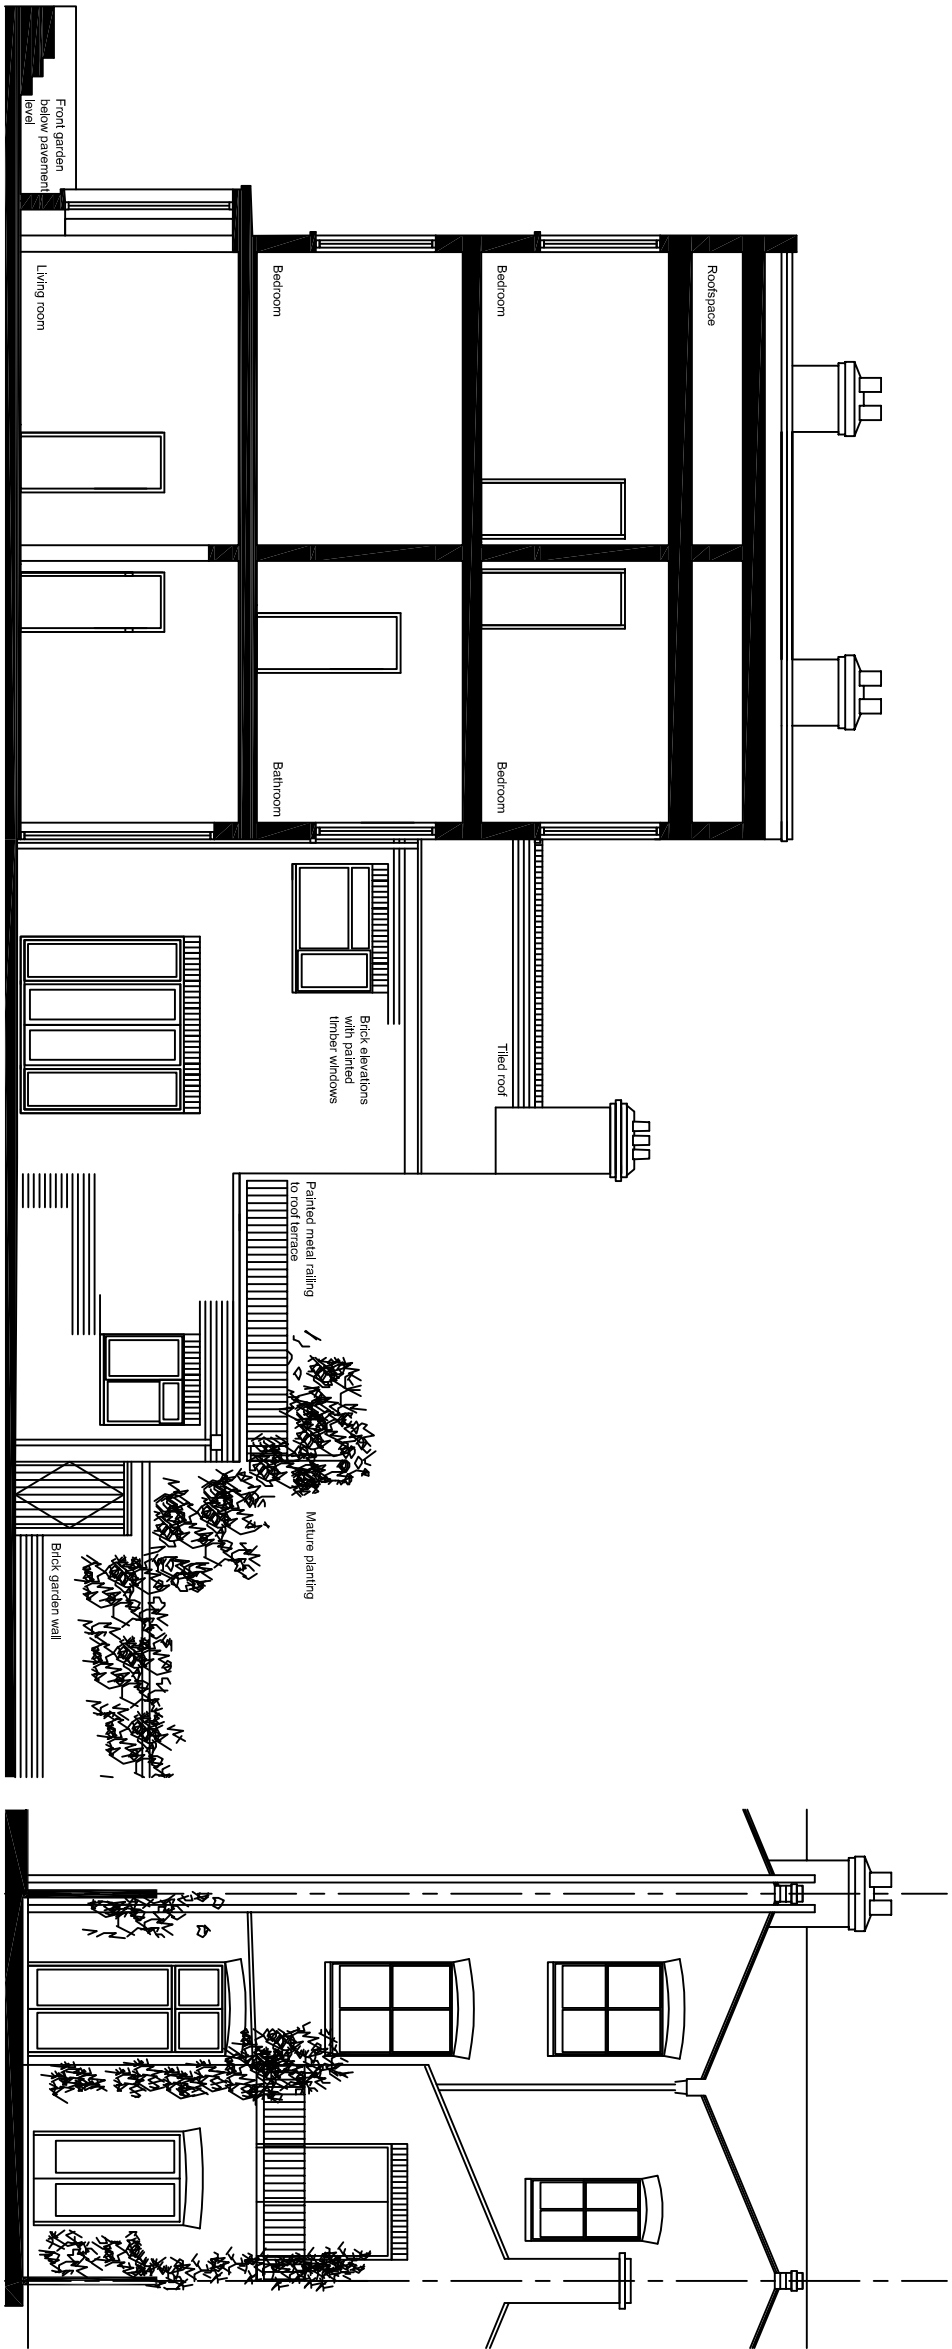

Existing sectional elevation

Existing rear elevation

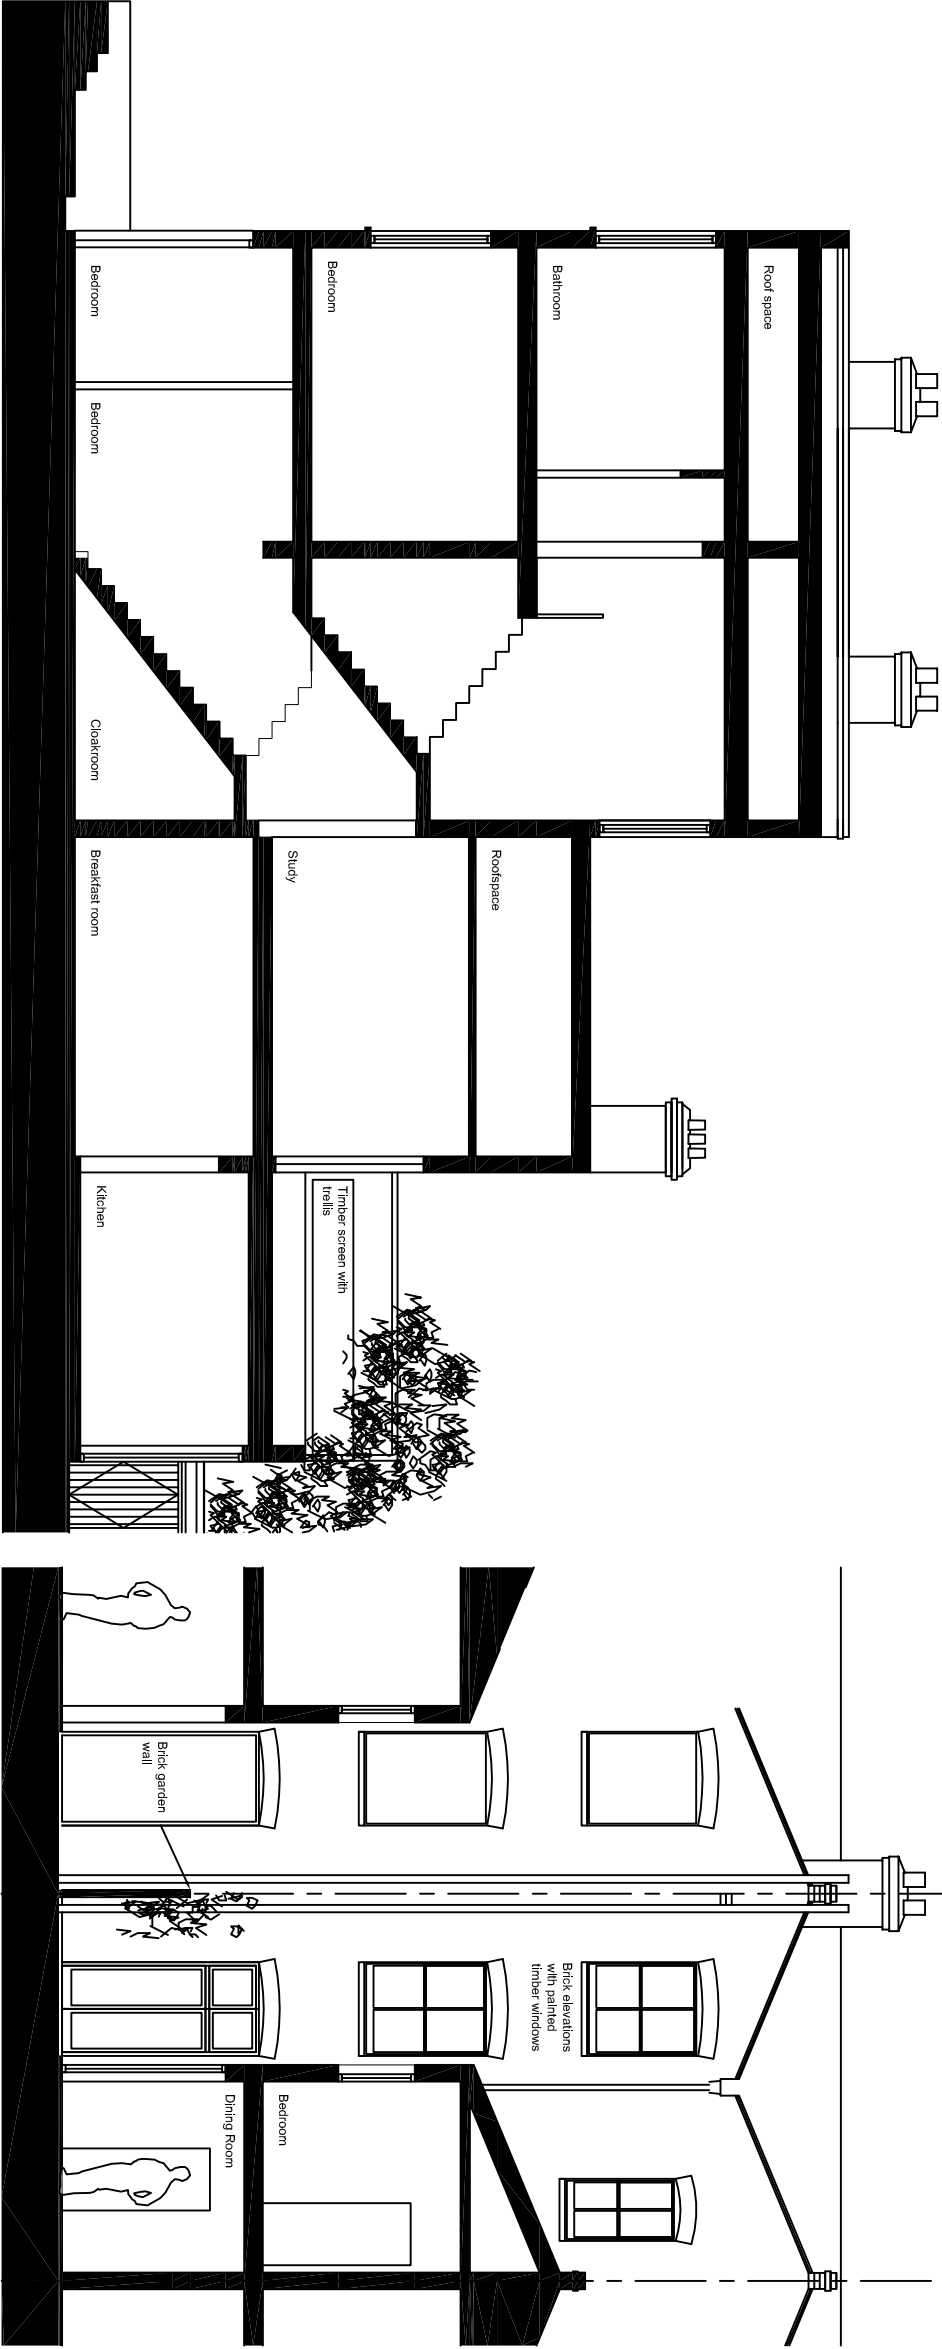

Existing section thro' stair

Existing cross section

PLANNING

26.10.12 PLANNING
10.07.12 Roof terrace no 40 drawn

Revisions:

Project
COUNTRESS
ROAD

Drawing Title
PROPOSED
FLOOR
PLANS

Proj. No.	Draw. No.	Revision
10	02	103
Drawn By	Scale	Date
RJ	1:500A1	B
	1:1000A3	OCT_2012

RJArchitect

• mail: info@rjarchitect.com | 020 8525 8892 / Phone