



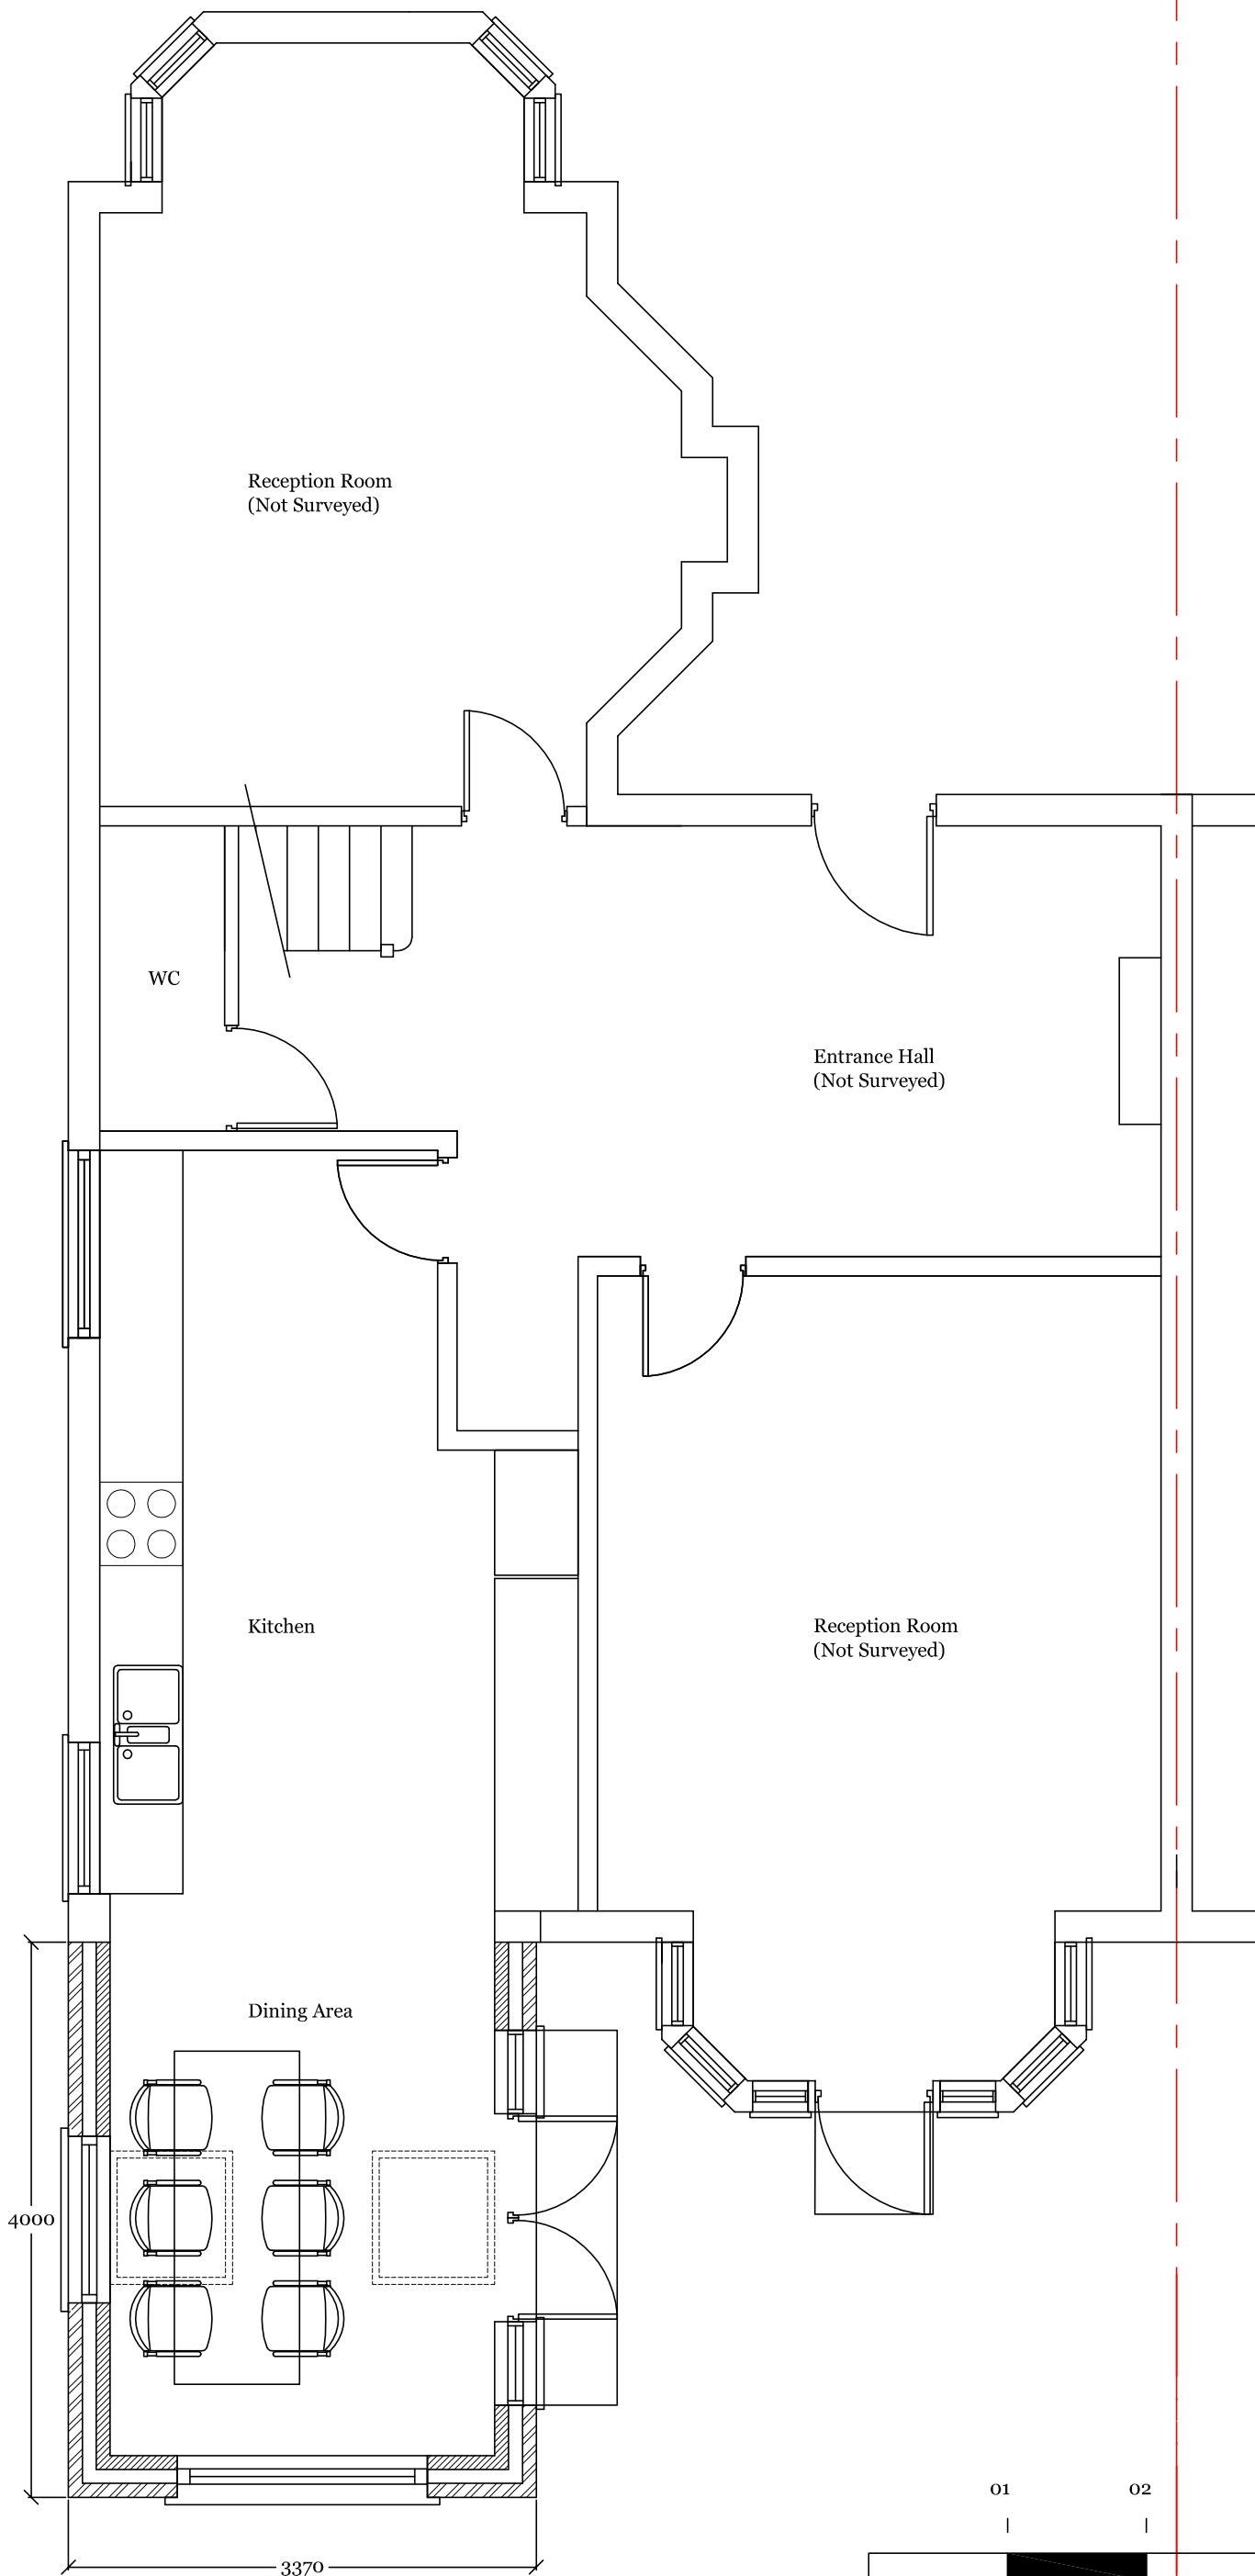

Proposed Ground Floor Plan

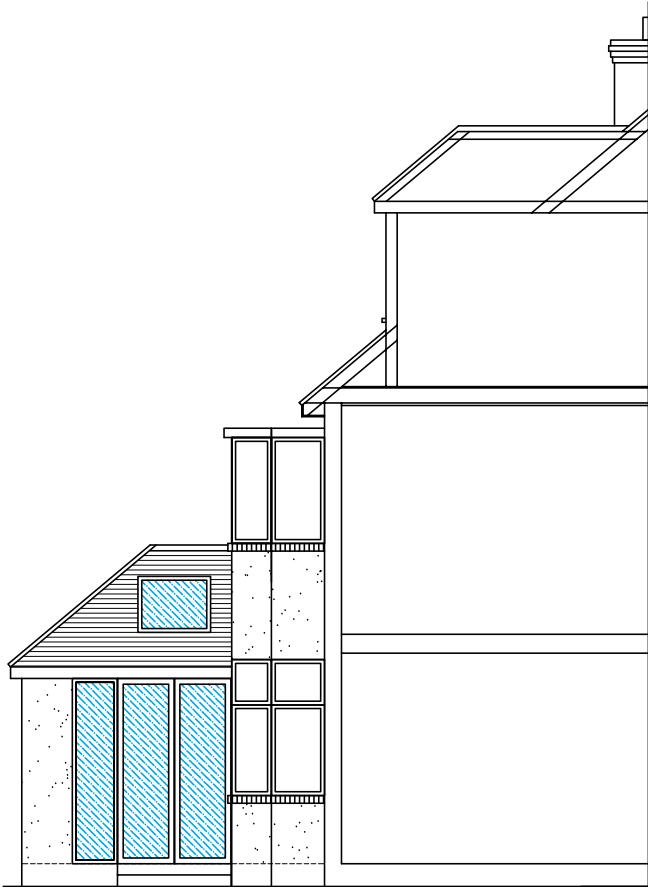



Side Elevation



Rear Elevation



Side Elevation

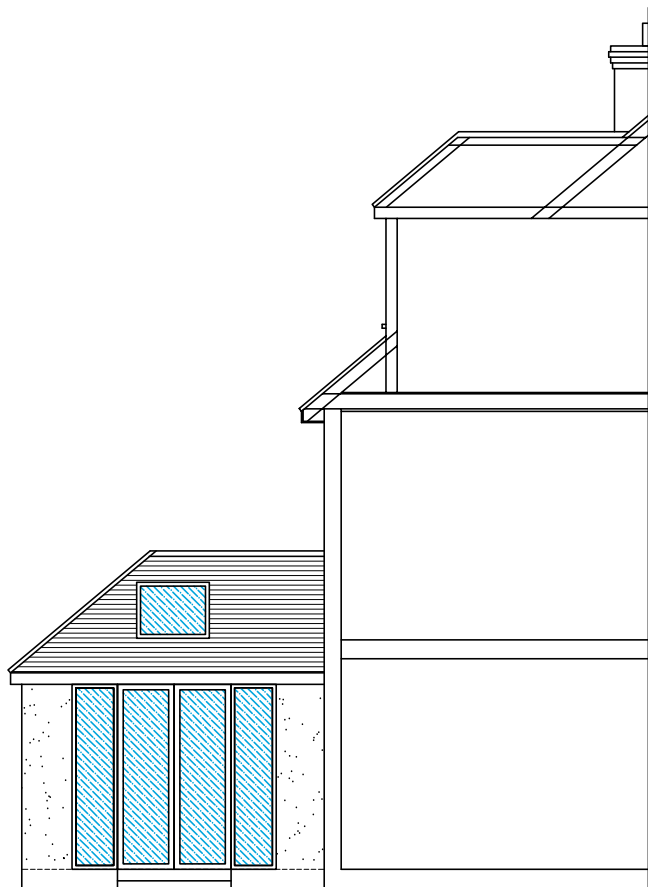 

Side Elevation - Extn



Section thro Extn



B	06/09/12	Sidelights to doors added		
A	16/08/12	Window to side elev added		
Ref.	Date	Revision		
Proposed Grd Floor Plan & Elevations			Drg. No.	Rev.
			02	B
Scale 1:50/100 @ A2 1: 100/200 @ A4			Job No.	
			320801	
Drn. by <i>C.F.</i>				
Chkd. by <i>J.F.</i>				
Project				
64 Primrose Gardens, London NW3 4TP				
© copyright				
TERENCE FIDLER PARTNERSHIP Ltd.				
CONSULTING STRUCTURAL ENGINEERS				
65 High Street,Kings Langley, Herts WD4 9HU				
Tel : 01923 291554 Fax: 01923 291553				
Email : info@tfpengineers.co.uk				

