



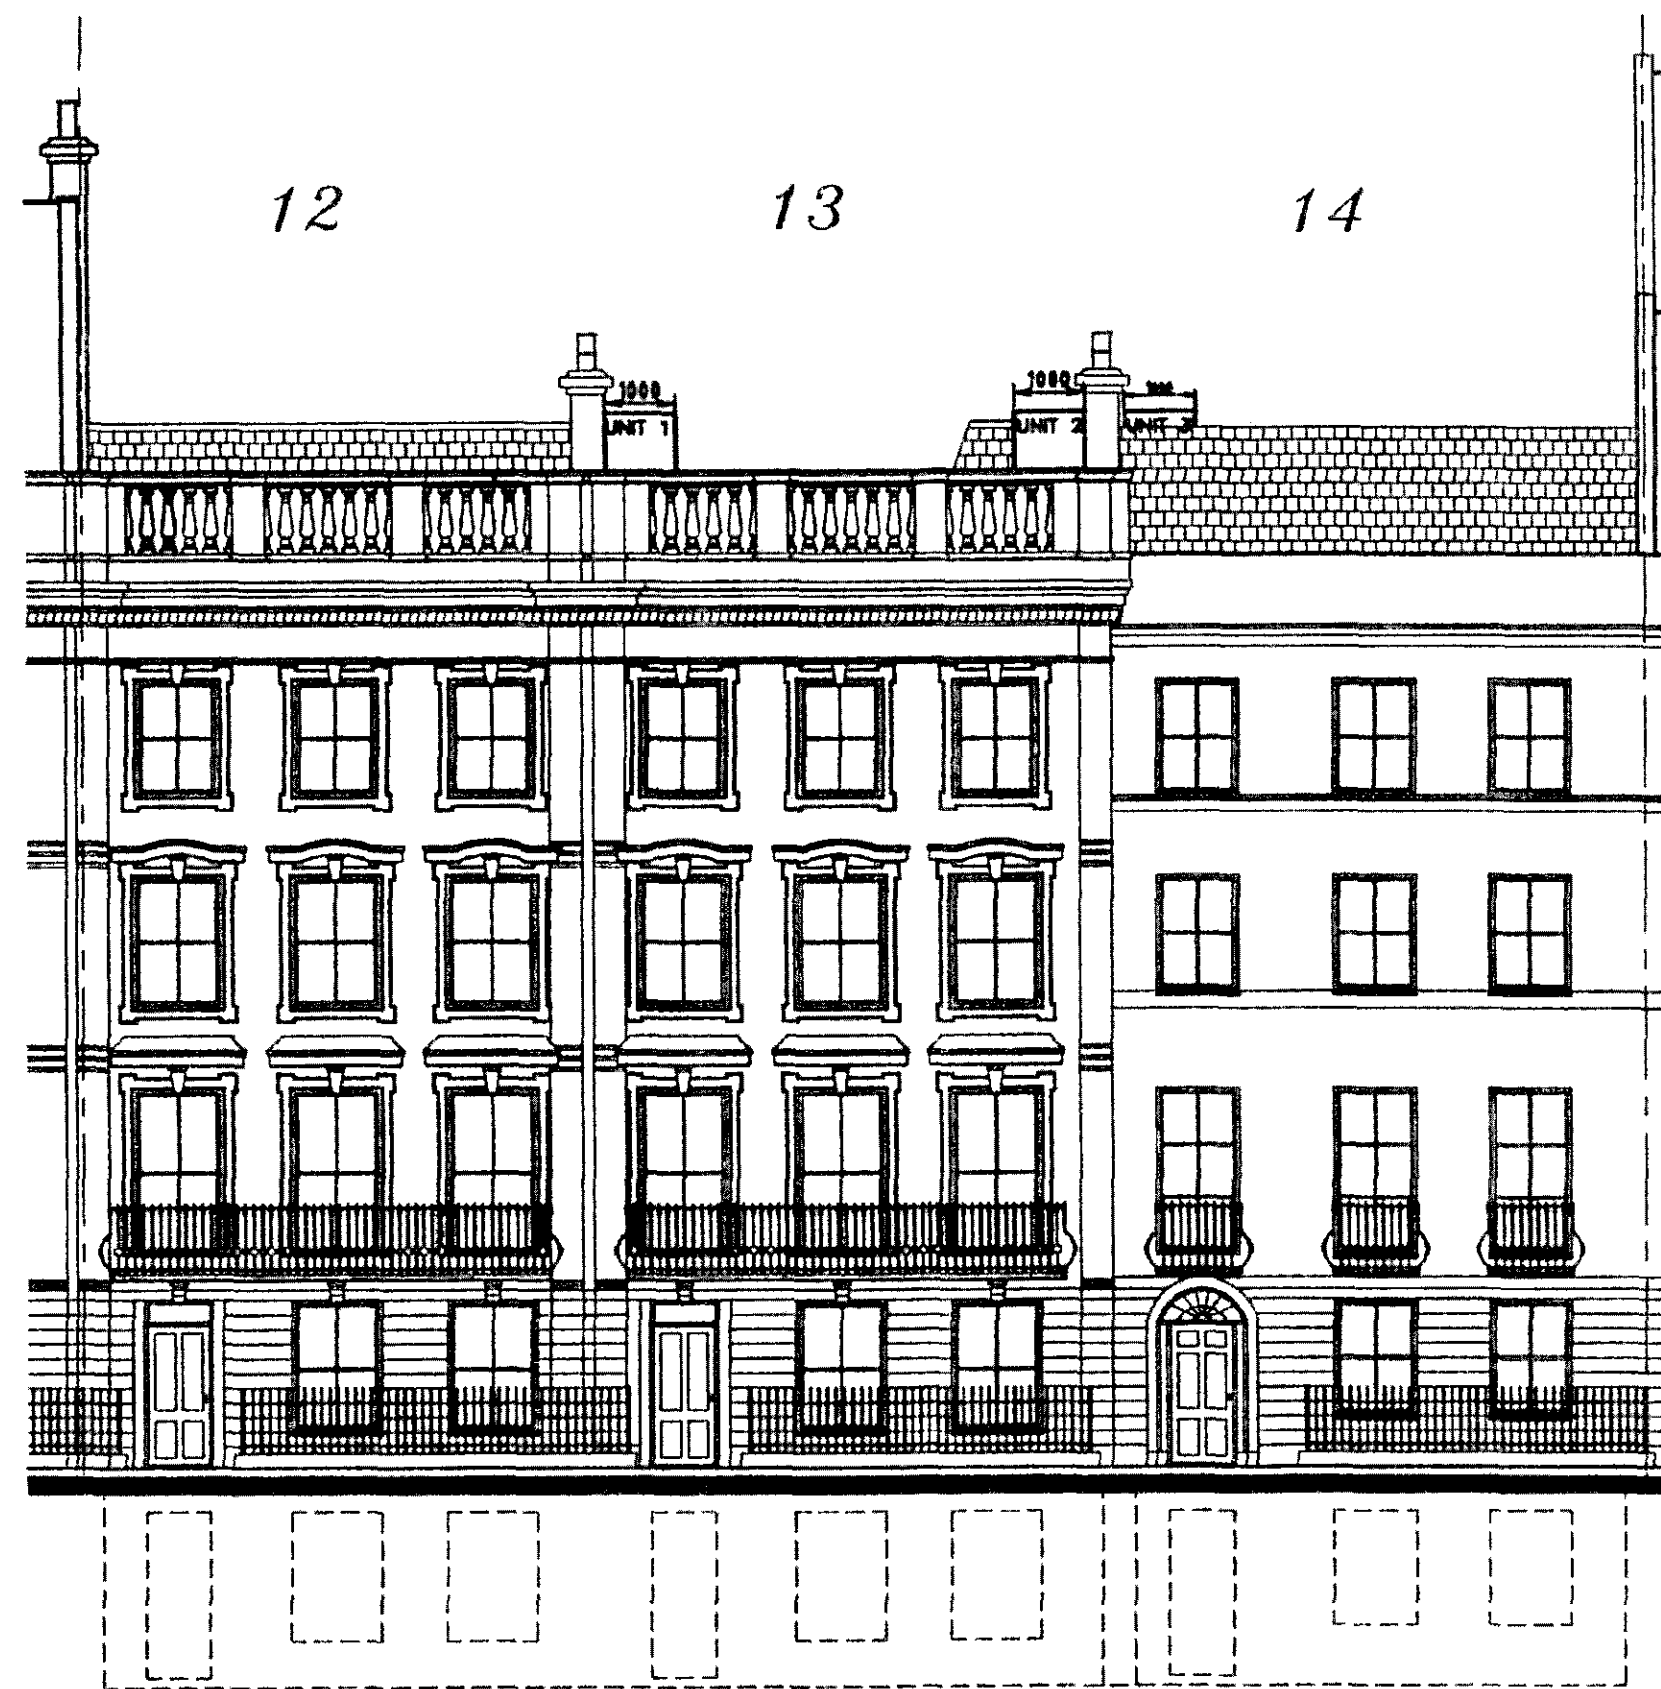


FRONT ELEVATION AS PROPOSED




REAR ELEVATION AS PROPOSED

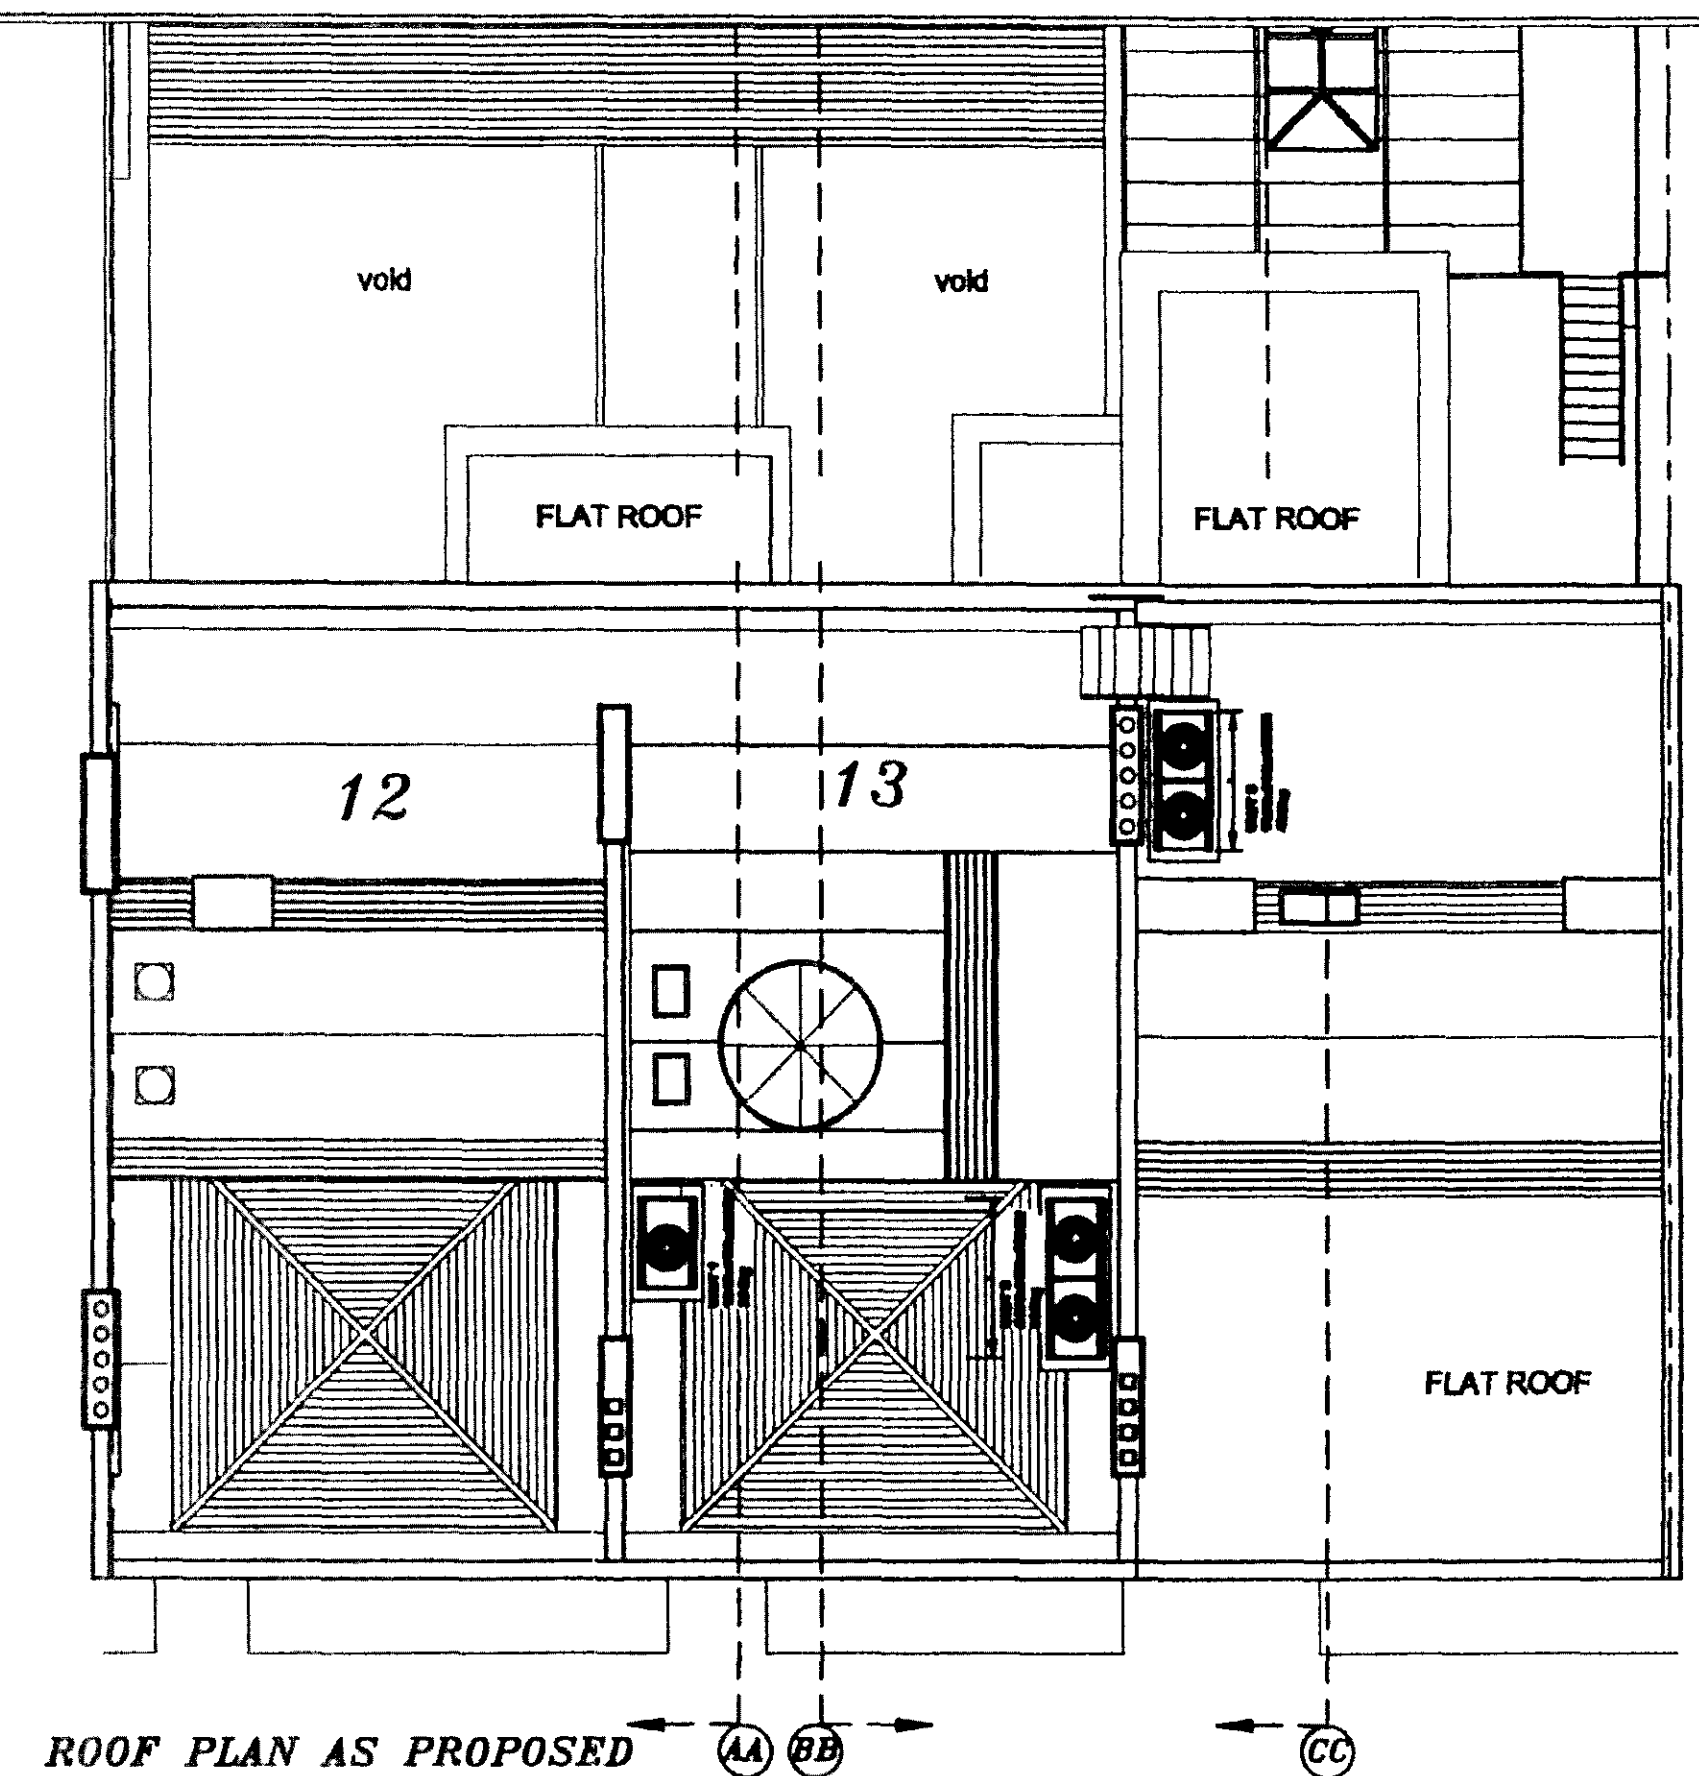


ROOF PLAN AS PROPOSED

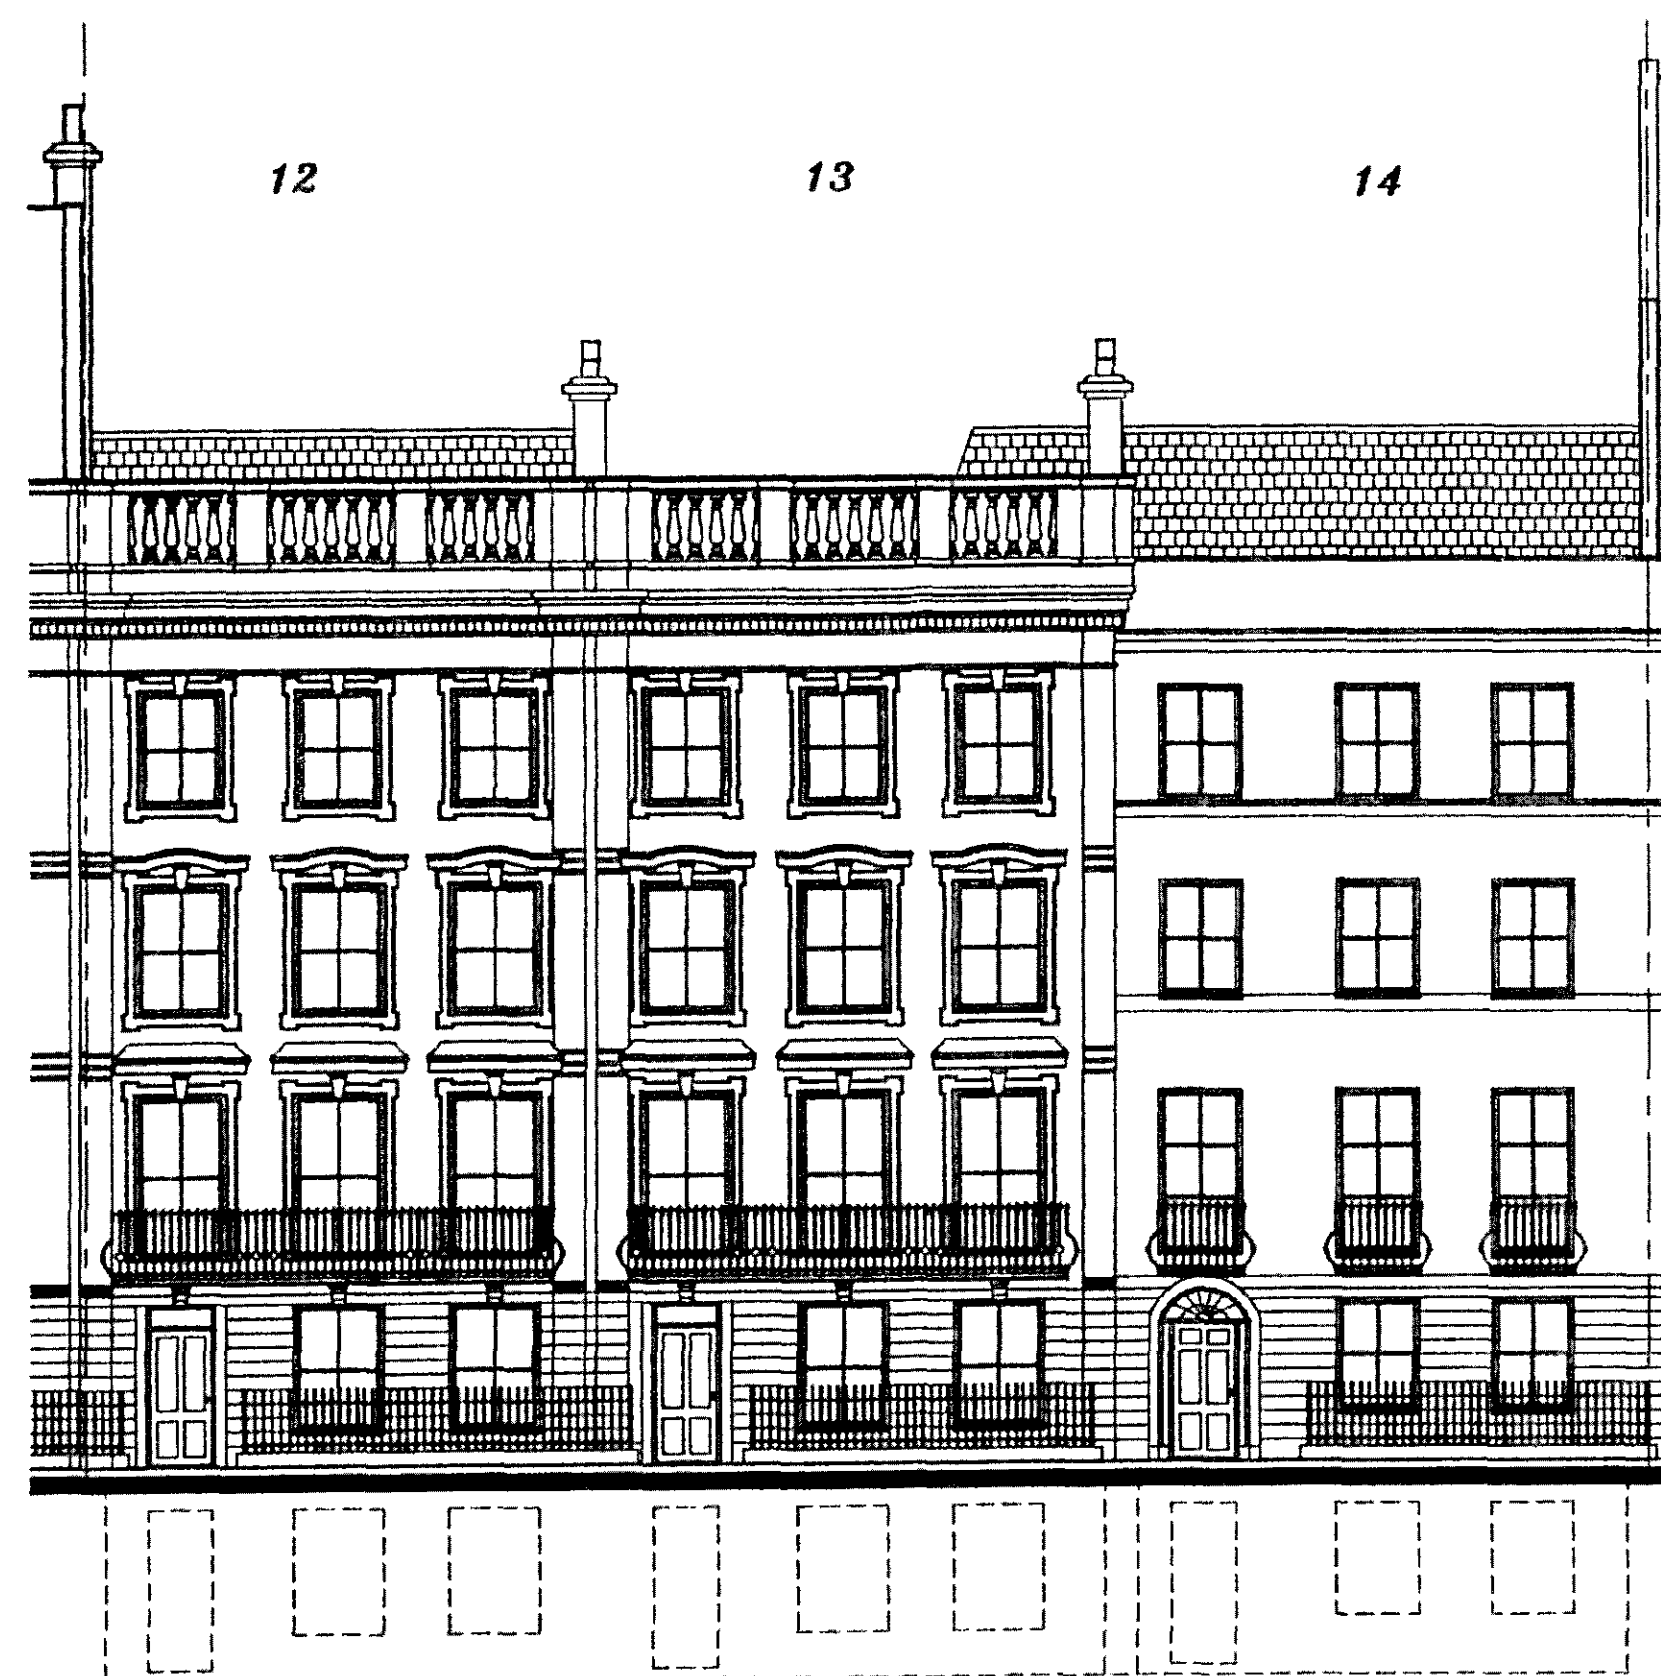


FRONT ELEVATION AS EXISTING

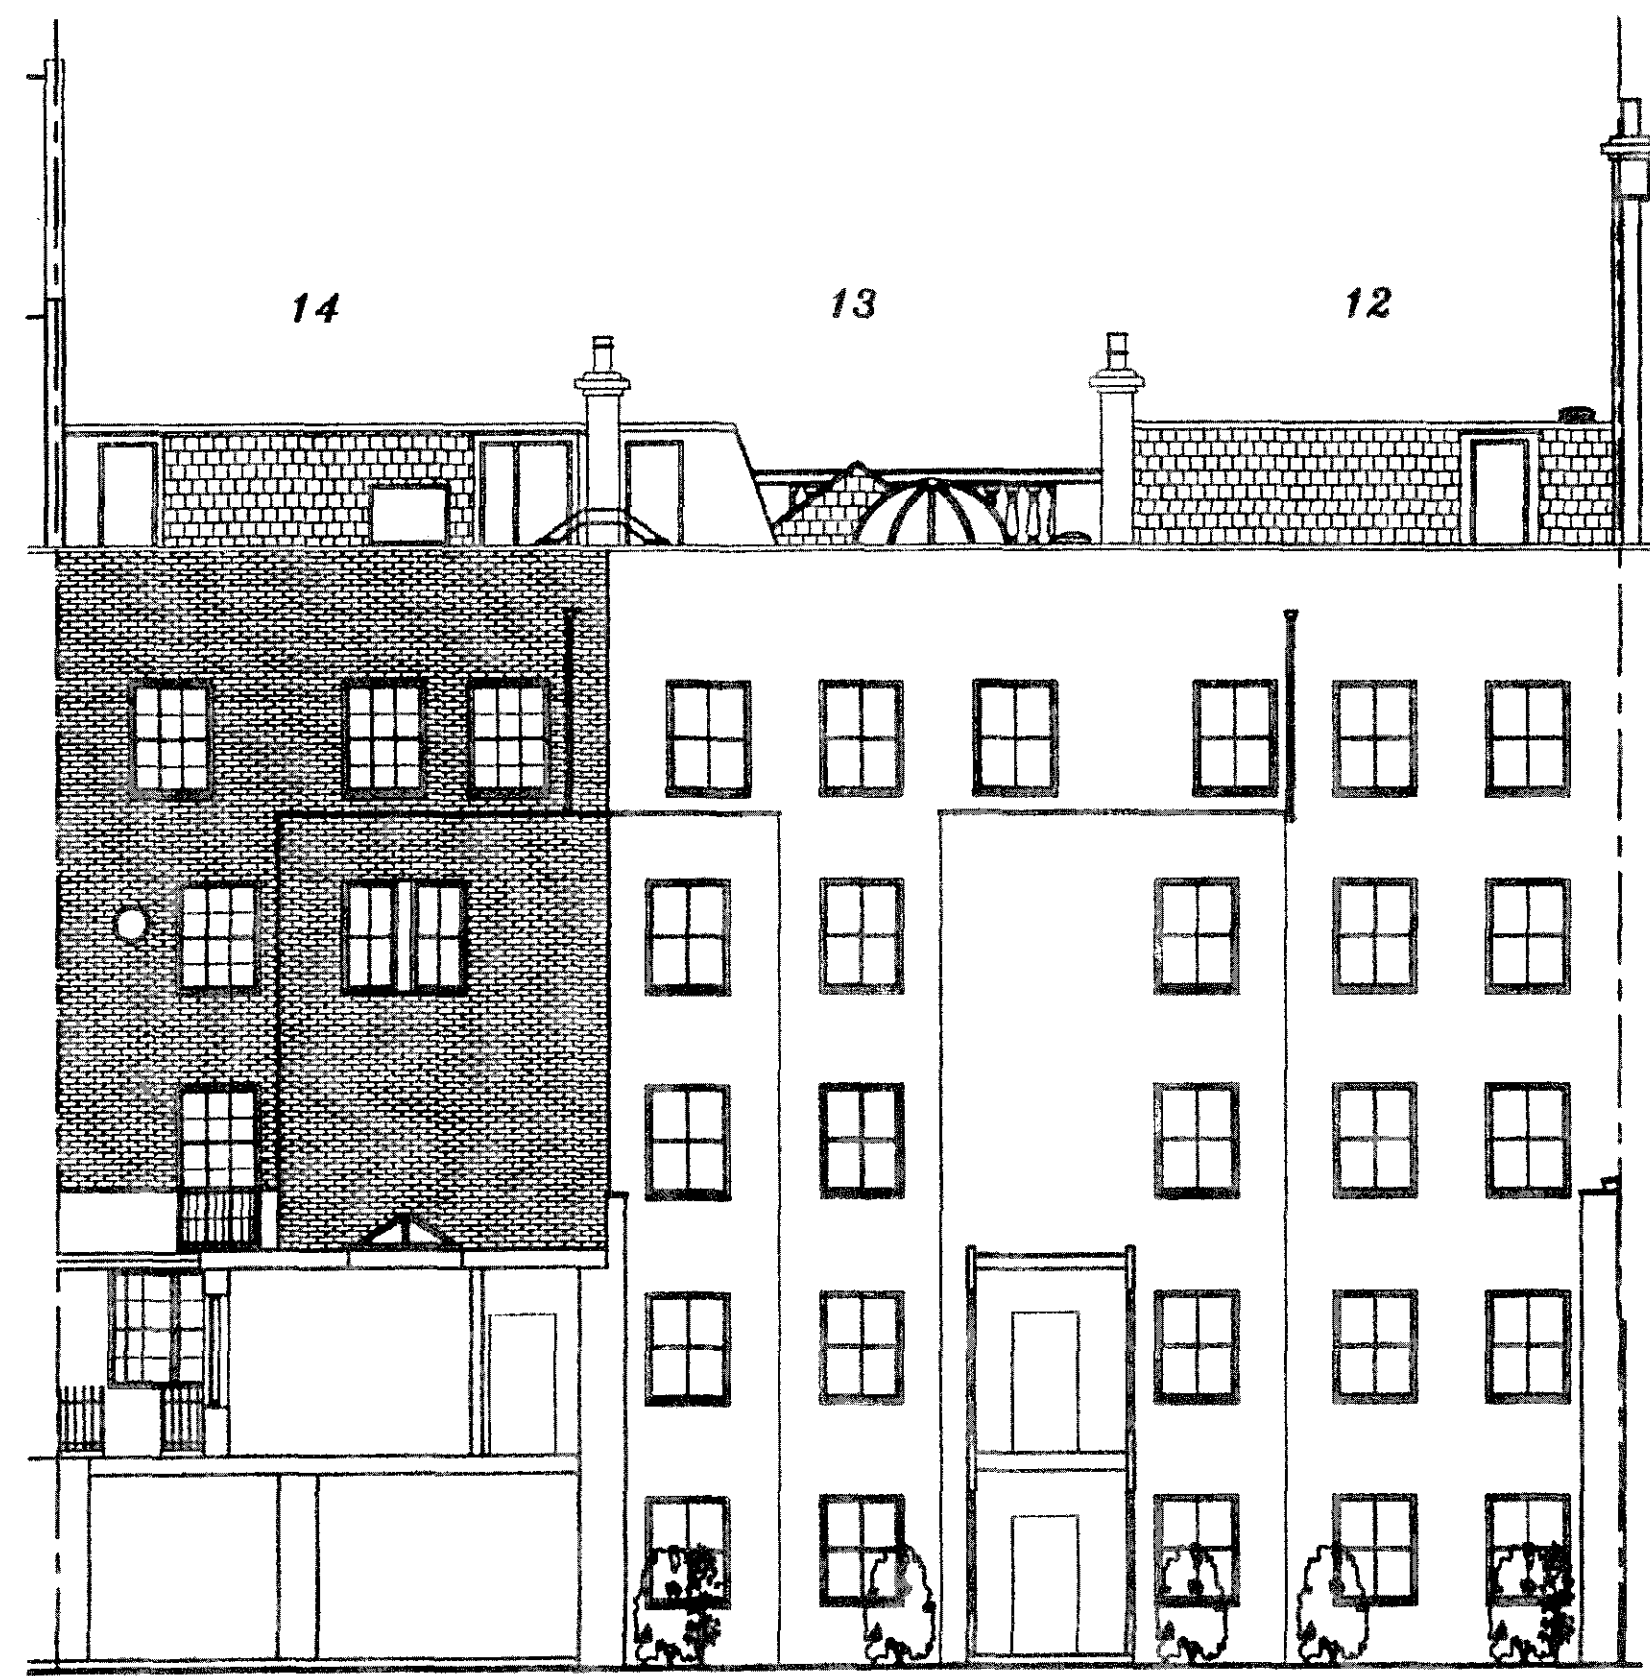

REAR ELEVATION AS EXISTING

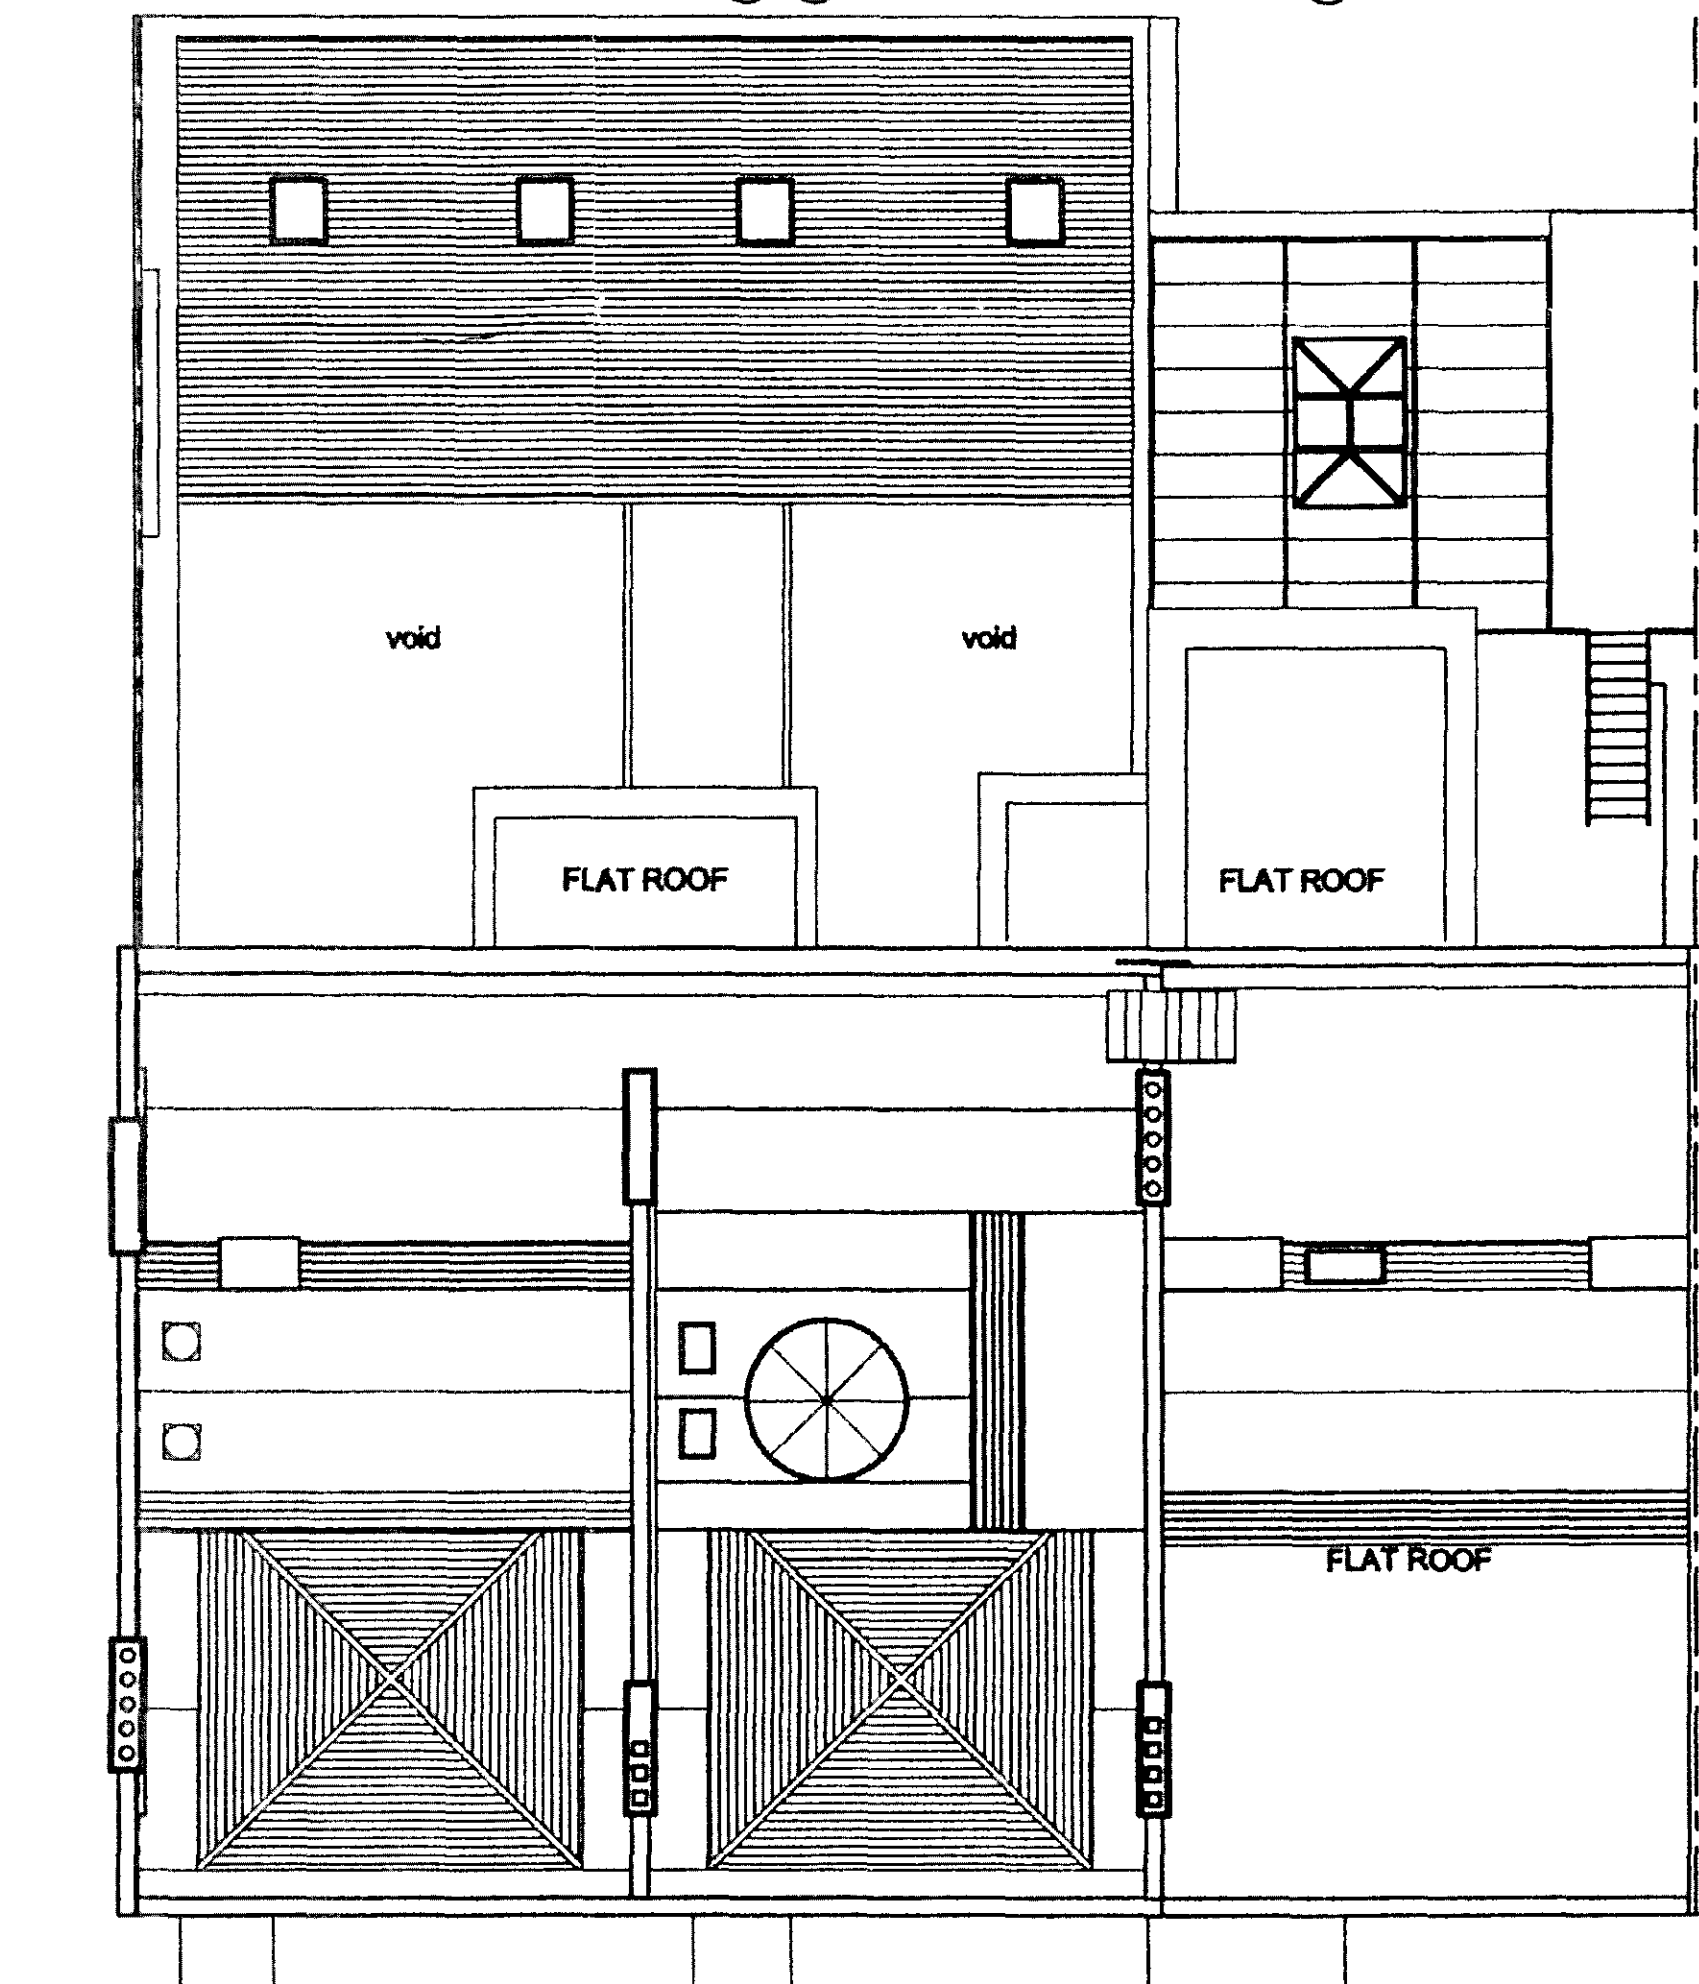

ROOF PLAN AS EXISTING

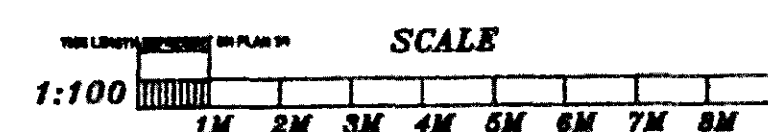

PROJECT ADDRESS

12-14 BLOOMSBURY SQUARE
LONDON
WC1A 2LP

SCALE

1:100 @ A1

DRAWN BY

TUR/THANT

CHECKED BY

D.W.

TITLE

SERVICE PLANTS INSTALLATIONS

REV NO :

A CLIENT'S REVISION

B CLIENT'S REVISION

C CLIENT'S REVISION

D

E

DATE :

20/03/2012

24/09/2012

01/10/2012

DRAWING NAME

EXISTING & PROPOSED

ROOF PLAN, FRONT & REAR ELEVATION DRAWINGS

DWG No: 234/BBS/012

REV NO: C

ISSUE: PLANNING

DATE: 24/09/2012

BRIAN LAMDEN ASSOCIATES

35 C NORTH ROW
LONDON
W1K 6DH

Tel: 020 7401 4052
Fax: 020 7409 0676
e: brian@brianlamden.com
w: www.brianlamden.com