

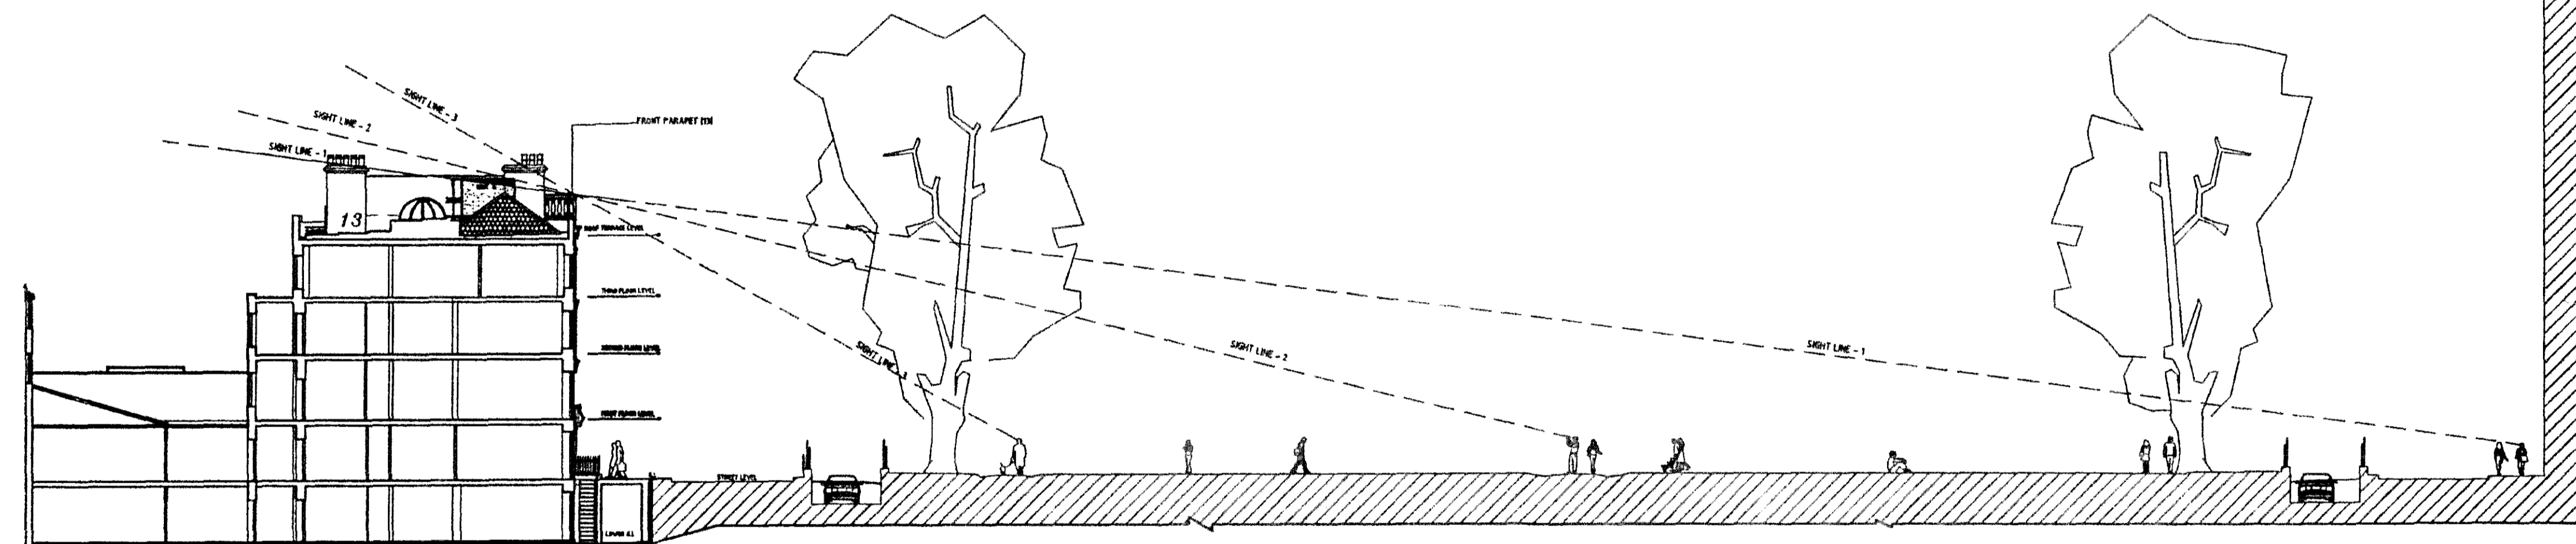
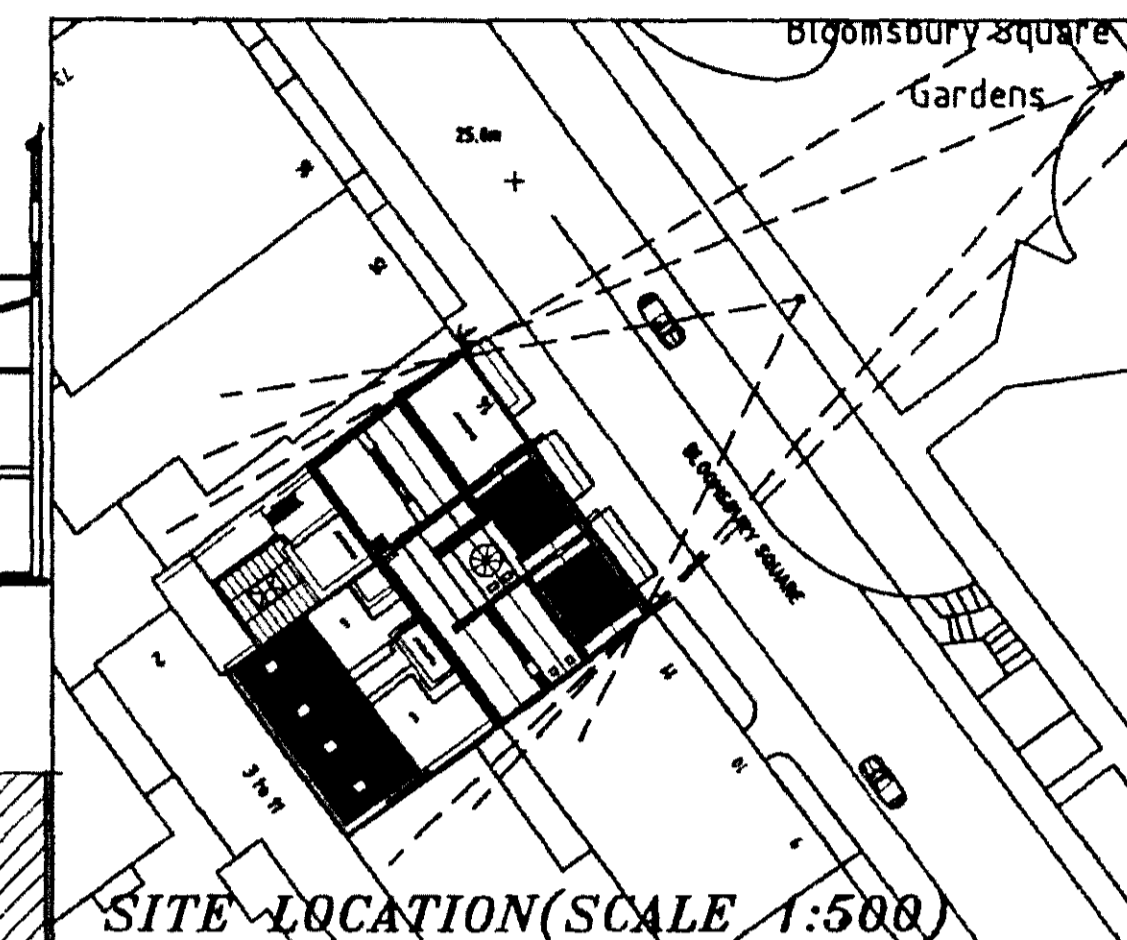



TYPICAL SECTION AT AA AS PROPOSED (NO:13) (SCALE 1:200)

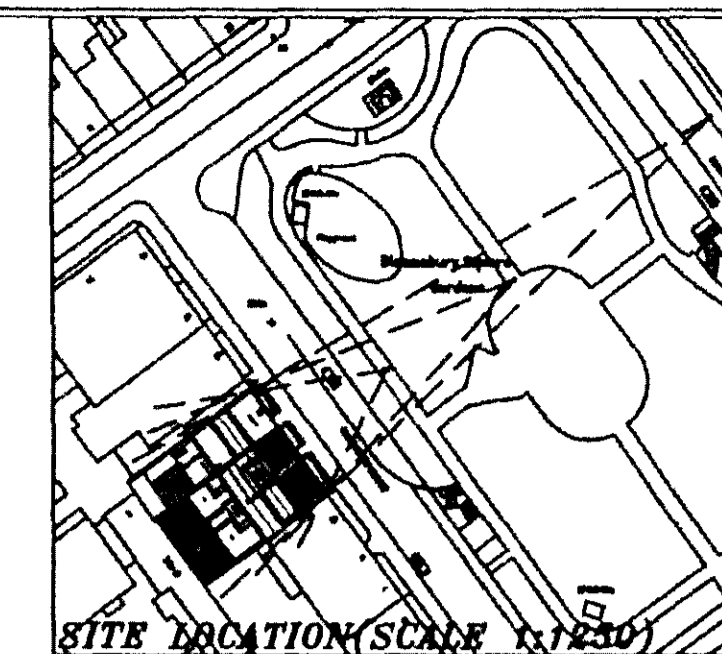


TYPICAL SECTION AT BB AS PROPOSED (NO:13) (SCALE 1:200)

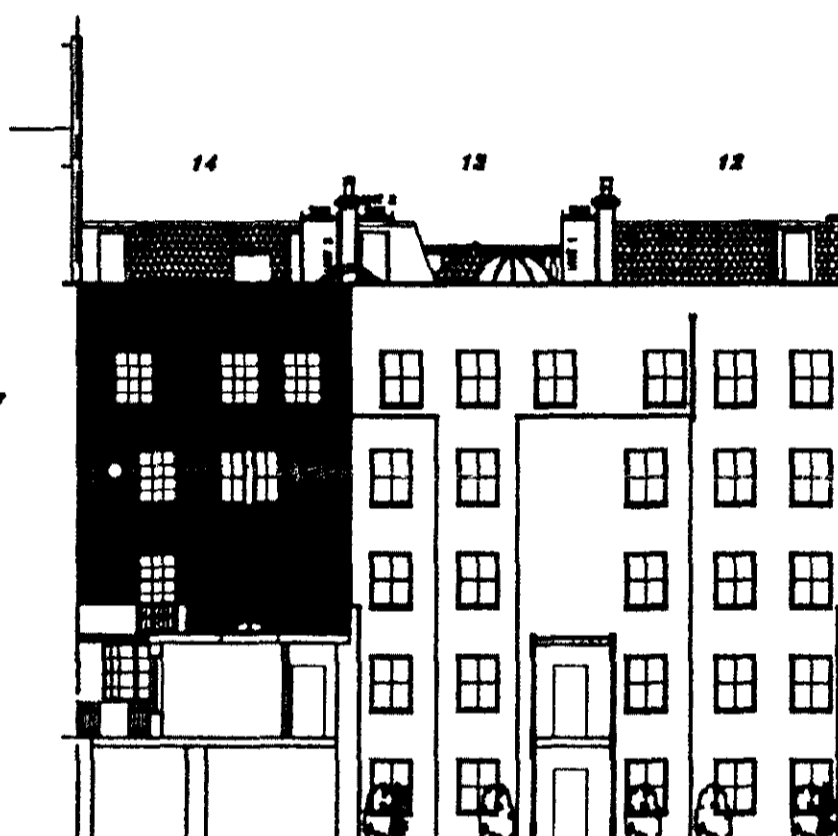

REAR ELEVATION AS PROPOSED

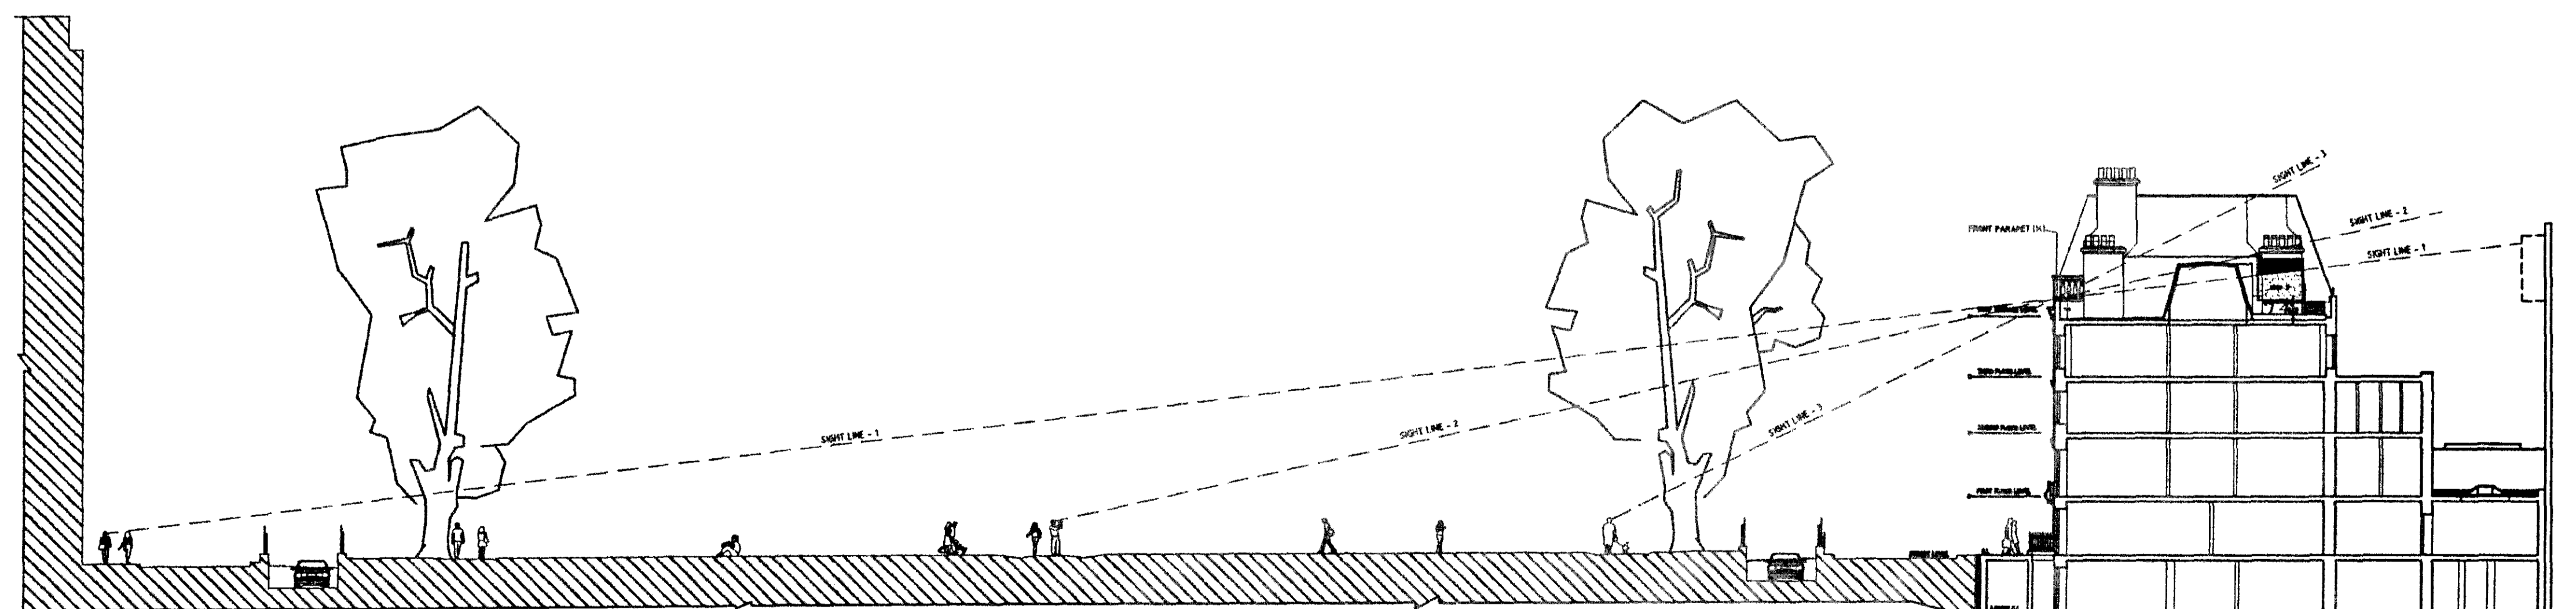

TYPICAL SECTION AT CC AS PROPOSED (NO:14) (SCALE 1:200)

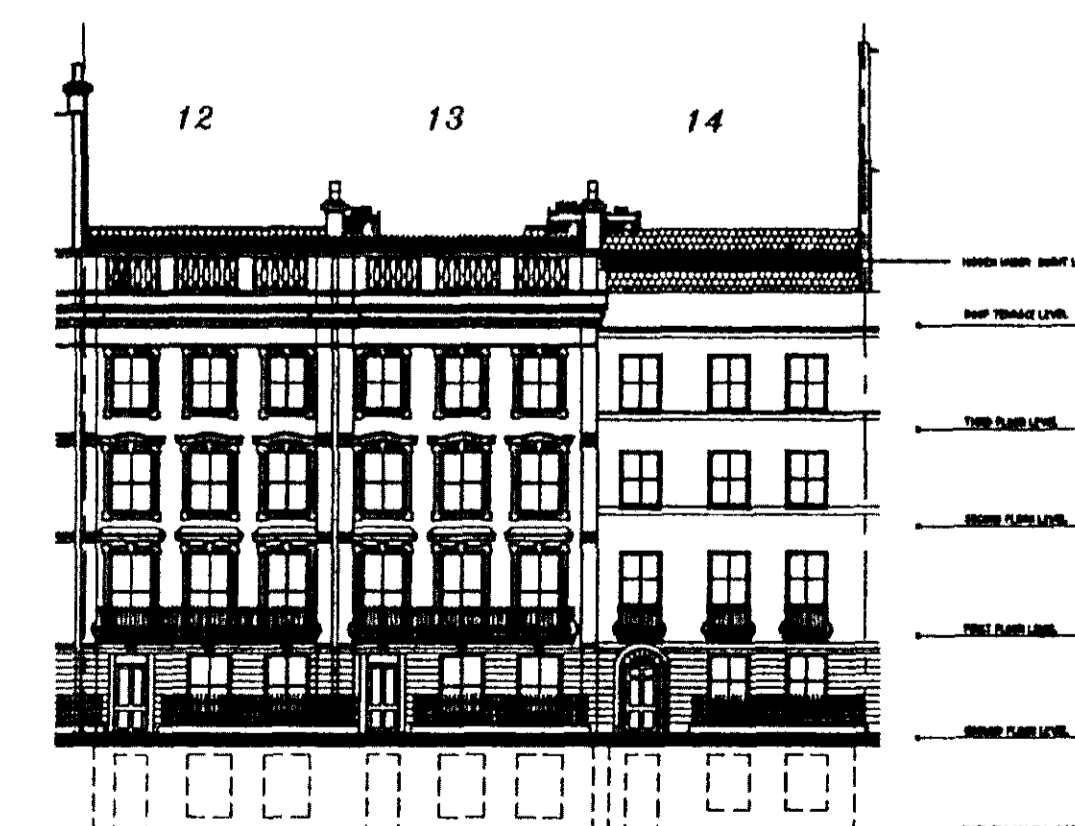

FRONT ELEVATION AS PROPOSED

PROJECT ADDRESS

12-14 BLOOMSBURY SQUARE
LONDON
WC1A 2LP

SCALE
1:200 @ A1

DRAWN BY
TUR/THANT

CHKD BY
D.W

REV NO :

DATE :

DRAWING NAME
SIGHT LEVELS WITH PROPOSED PLANTS LOCATIONS
AT FRONT, REAR AND SECTIONAL ELEVATION DRAWINGS

DWG No: 234/BB5/011

ISSUE: PRELIMINARY

REV NO : C

DATE: 24/09/2012

TITLE SERVICE PLANTS INSTALLATIONS (PROPOSED)
SIGHT LINE AT SECTIONAL, FRONT & REAR ELEVATIONS

BRIAN LAMDEN ASSOCIATES

35 C NORTH ROW
LONDON
W1K 6DE

Tel: 020 7401 4052
Fax: 020 7408 0076
e: blam@brianlamden.com
w: www.brianlamden.com