



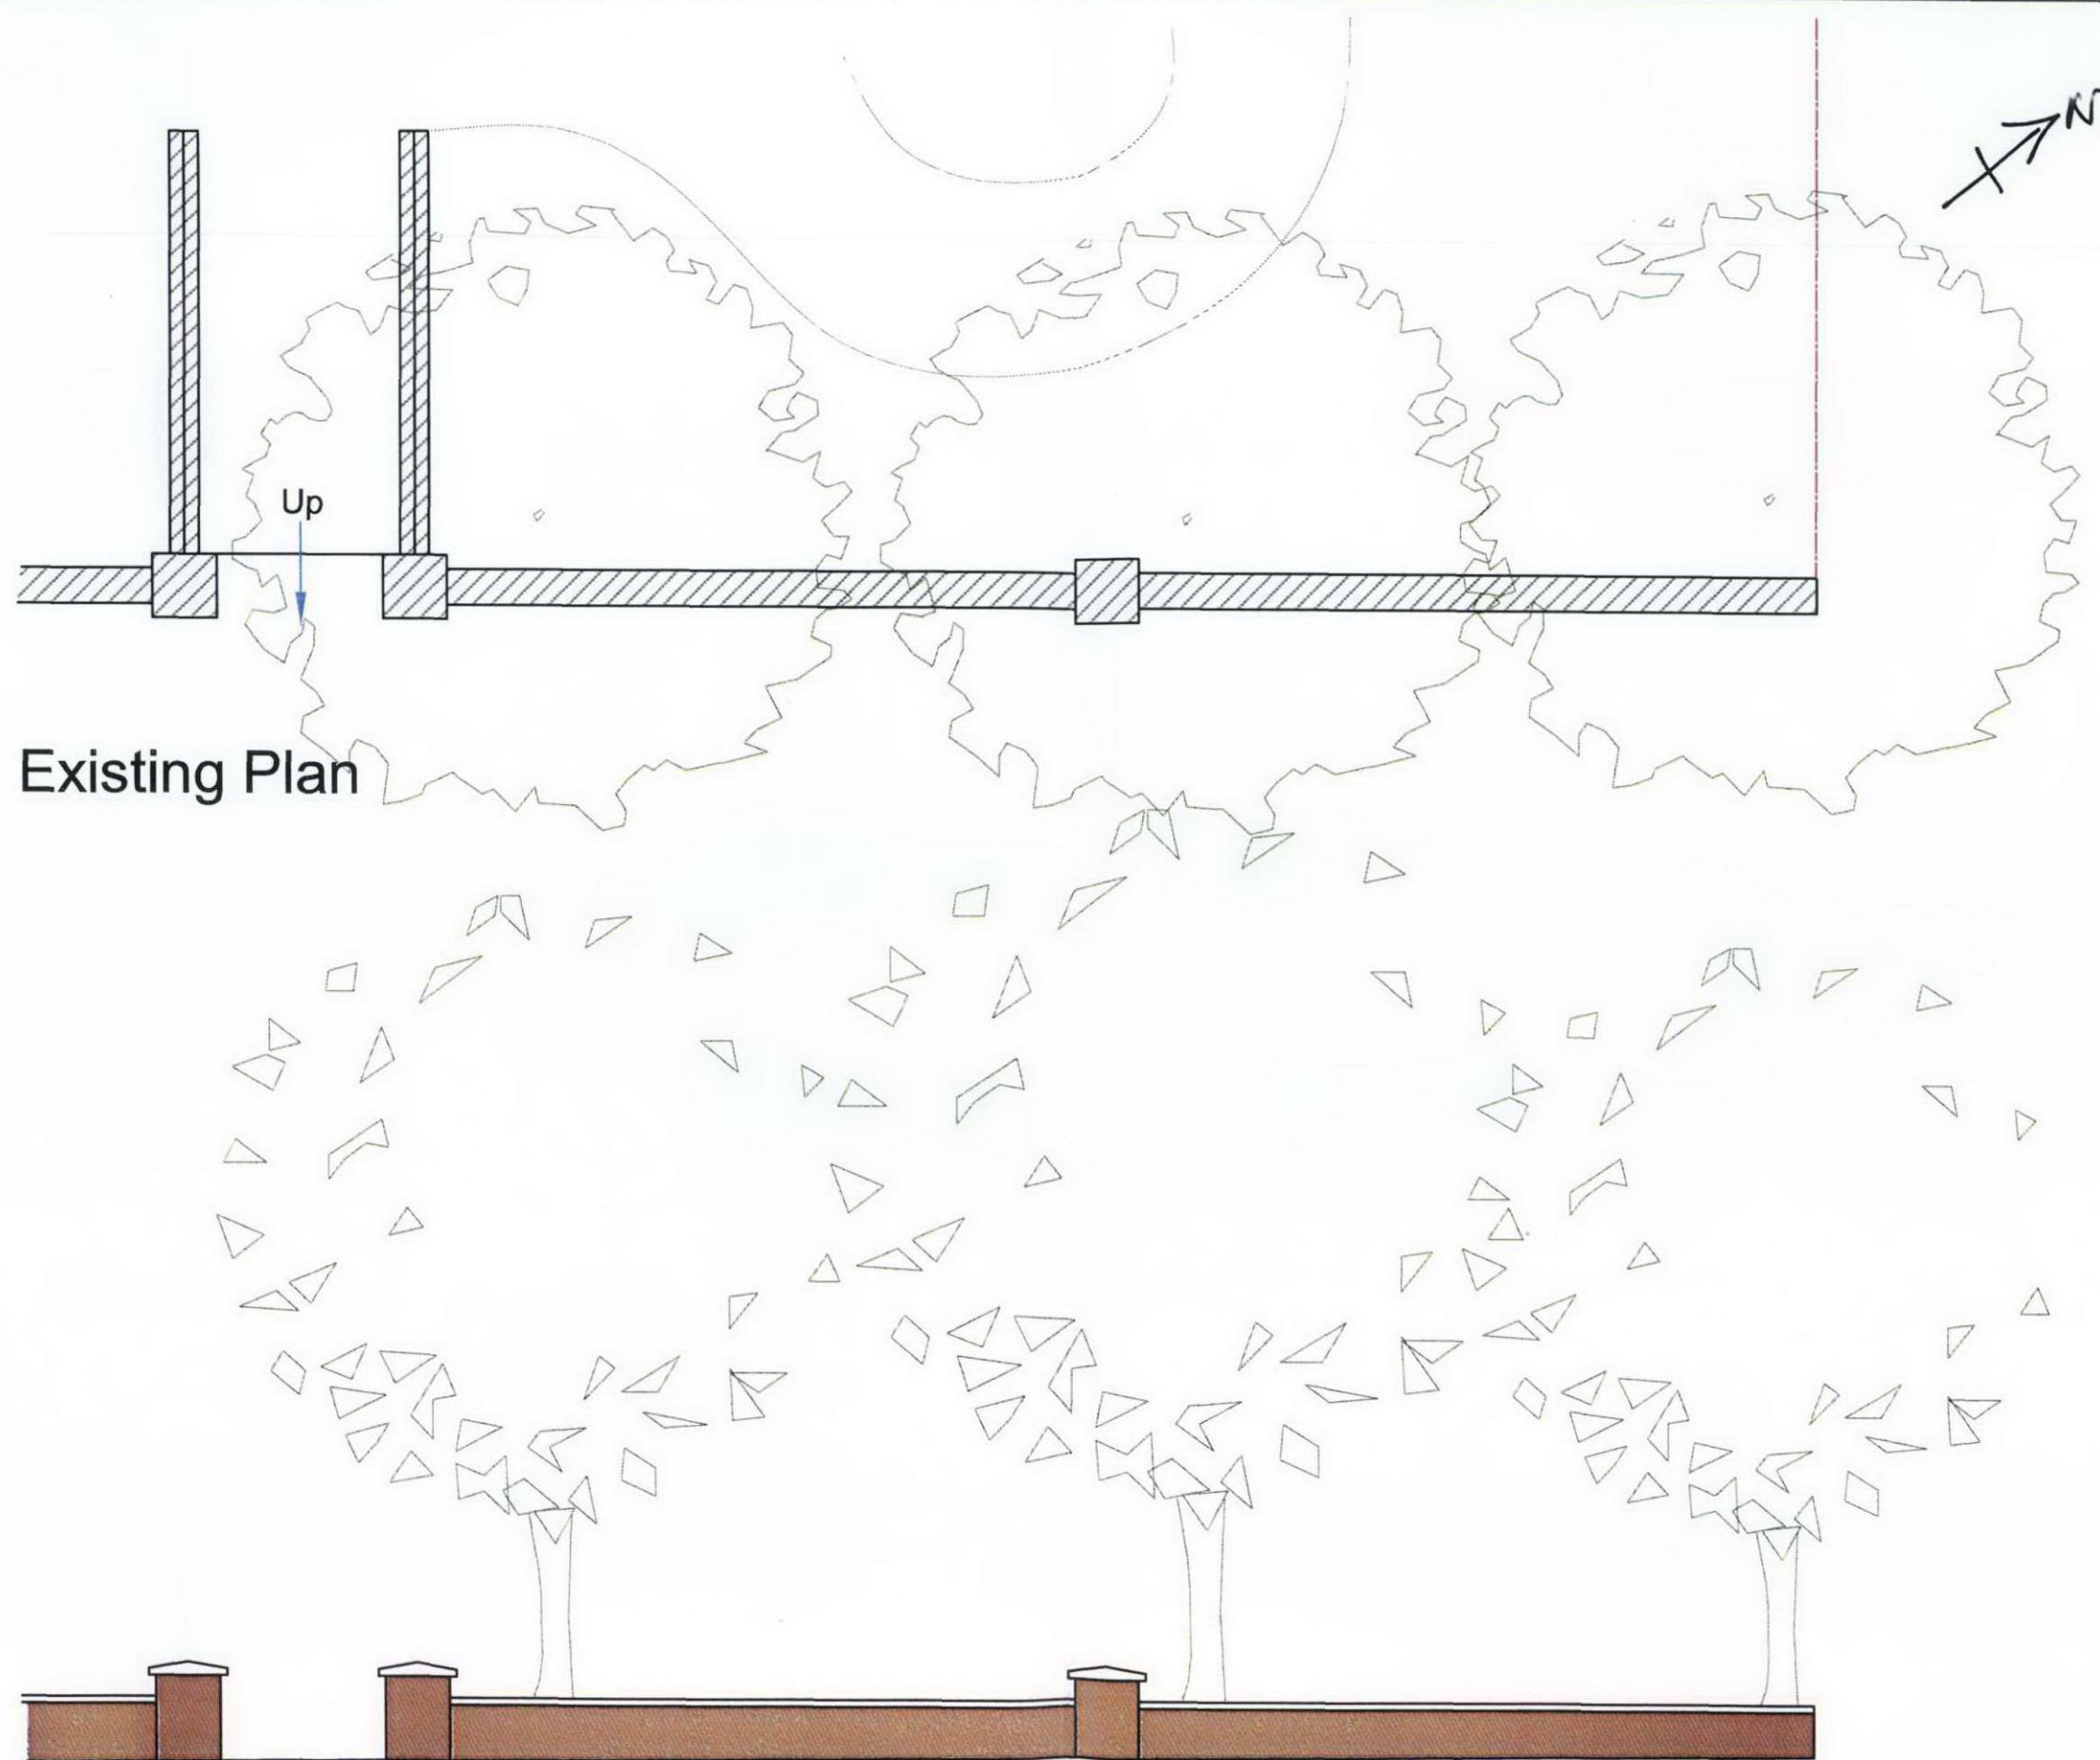

Existing Plan

Existing Elevation

 

**Notes**

Where dimensions are not given, drawings must not be scaled and the matter referred to CA.

In the event of any dimensional conflict between drawings, the matter must be referred to CA for clarification.

The Contractor must also refer to any separate specification to be read in conjunction with this drawing.

**Revisions**

**cmcsurveyors**  
 paul@cmcsurveyors.co.uk  
 www.cmcsurveyors.co.uk

**Client**

BUTA Ltd  
 57A Belsize Park Gardens  
 London NW3 4HS

**Project**

11-20 Manor Mansions  
 Belsize Grove  
 London NW3 4NB

**Drawing**

Site Plan

|         |          |         |         |
|---------|----------|---------|---------|
| Job No. |          | DWG No. |         |
| 0260    |          | 0260/02 |         |
| Scale   | Date     | Drawn   | Checked |
| A3@1:50 | 10/09/12 | PM      | PM      |