
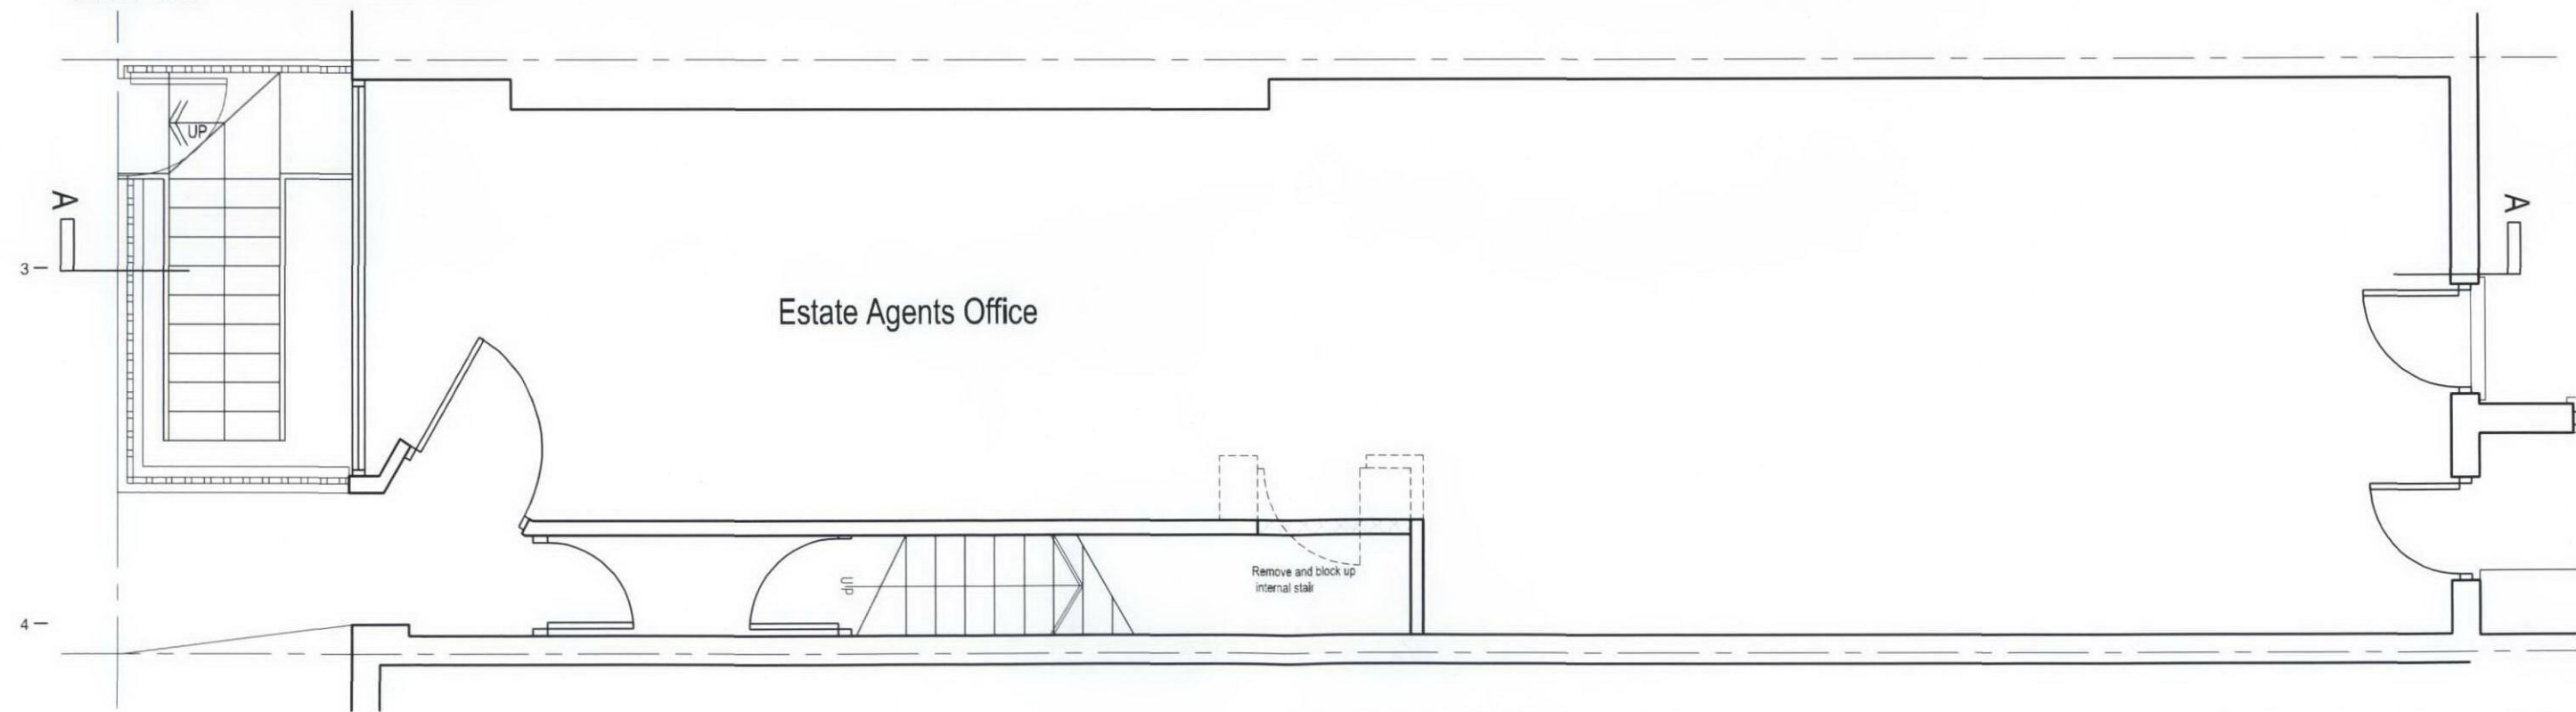



2A Existing Basement Plan

SCALE 1:50

 

4A Existing Ground Floor Plan

SCALE 1:50

 

Client	Project Title	Drawing Title	Project Number	Drawing Number
			Scale	Sheet No.
Basement 172 Royal College Street, London, NW1 0SP	Proposed Basement and Ground Floor	Rev. Date	Date	Rev.
			Revised	12-82-03
Remove and block up internal stairs		Rev. By	Clk By	Status
		-		