



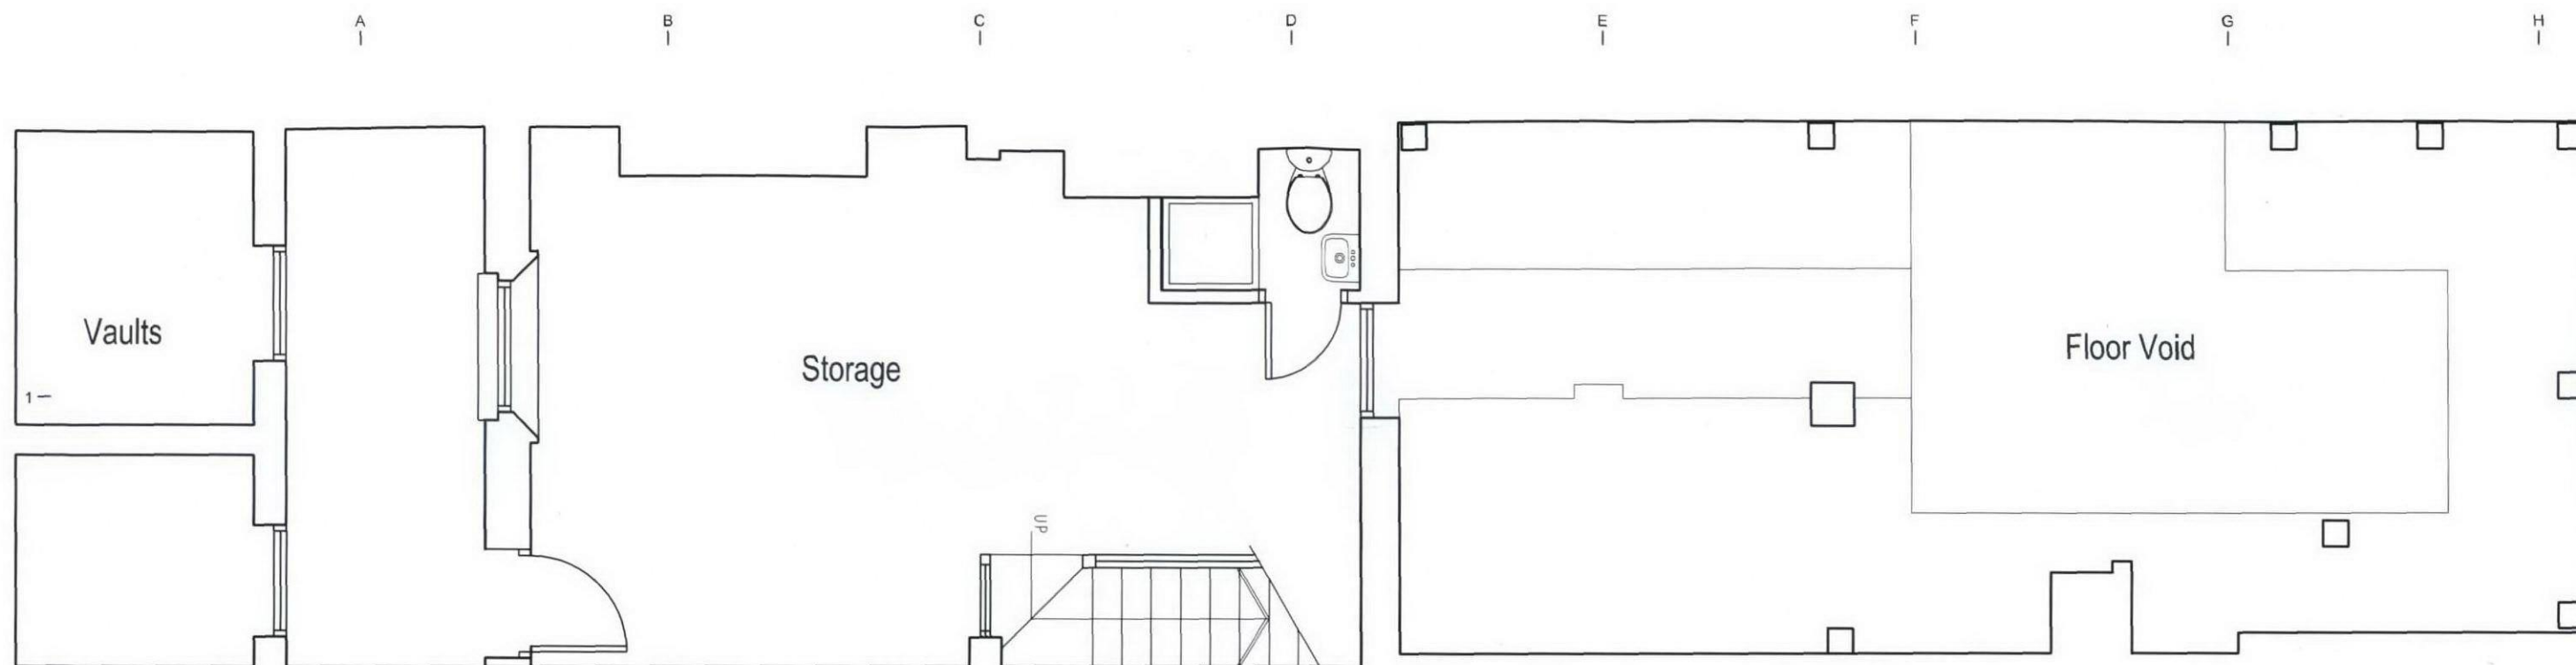


2A Existing Basement Plan

SCALE 1:50

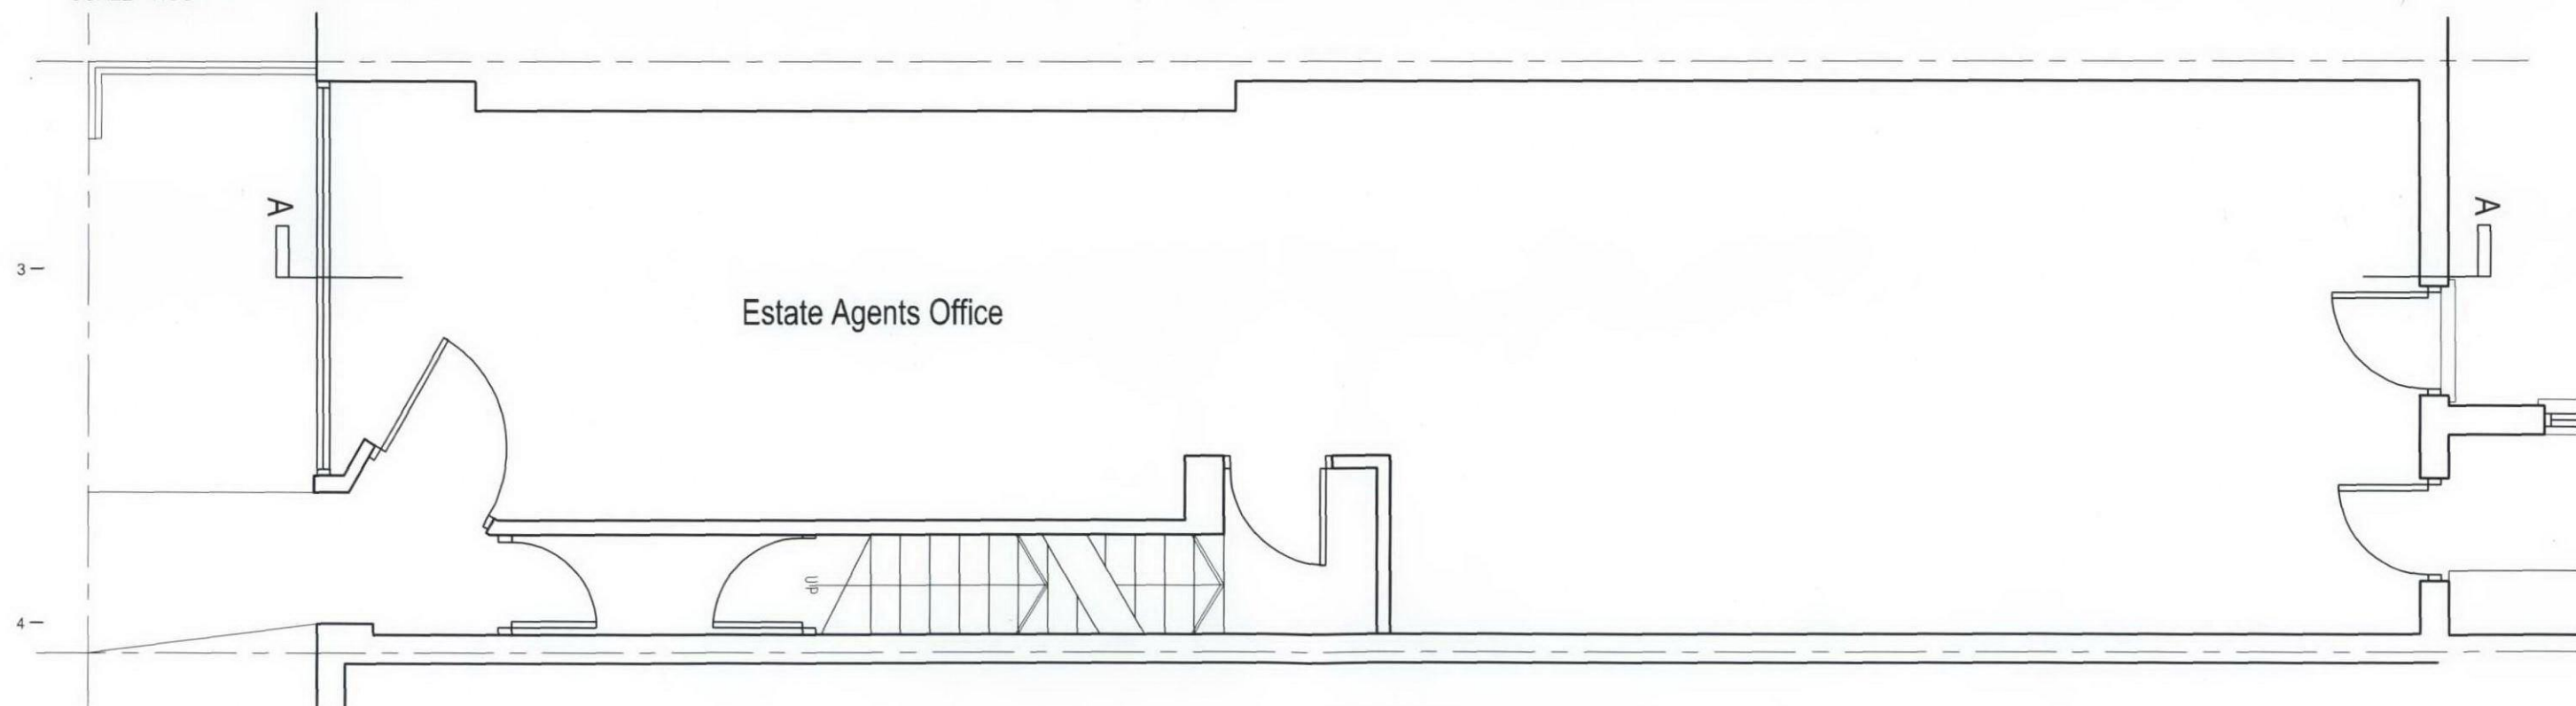

4A Existing Ground Floor Plan

SCALE 1:50

 

	Client	Drawing Title Existing Basement and Ground Floor	Project Number 12/0082		Drawing Number	
	Project Title Basement 172 Royal College Street, London, NW1 0SP		Scale 1:1250	Sheet No.	Rev.	
			Date 10/09/12	12-82-02	-	
			Revised			
Rev. Date Description Rev By Ckd By			Status -			