
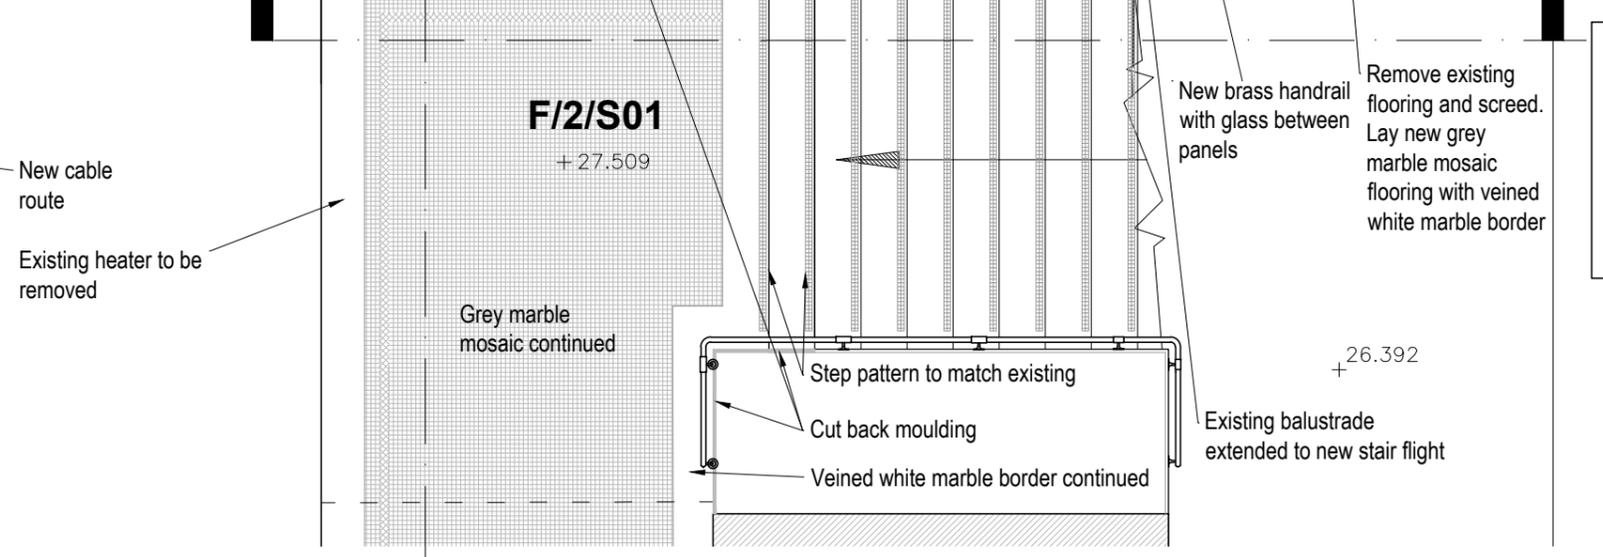
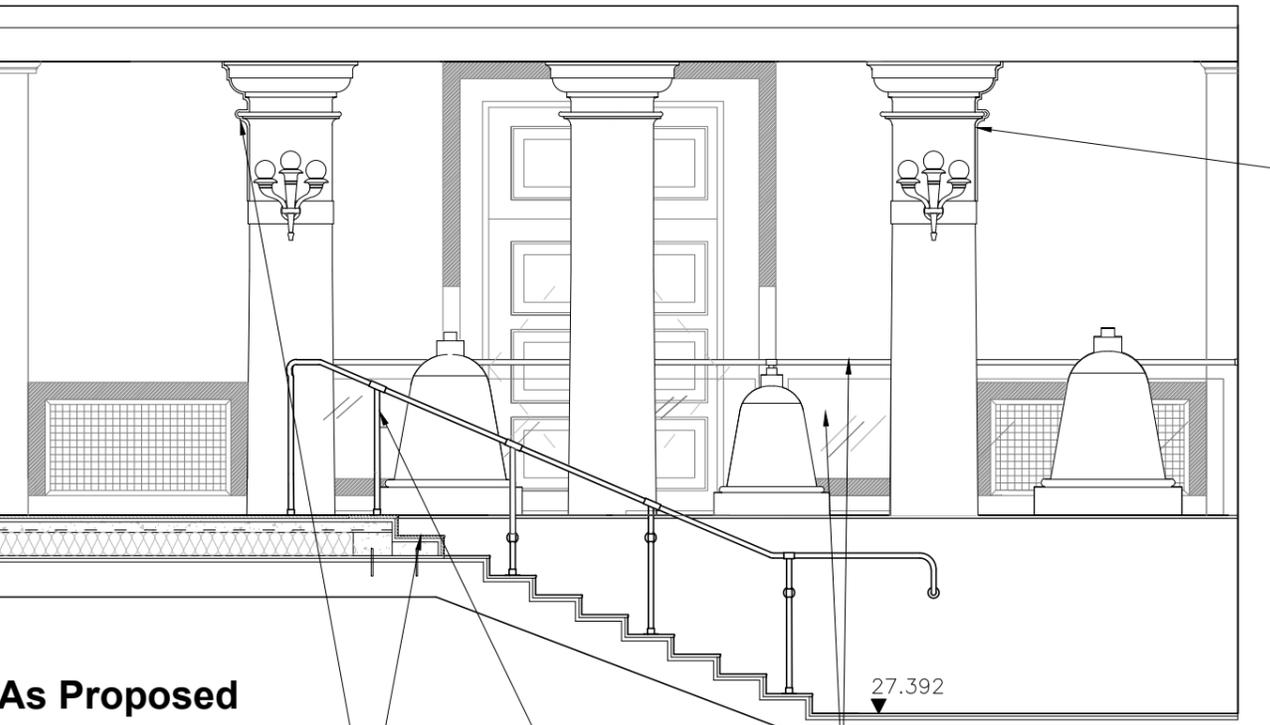
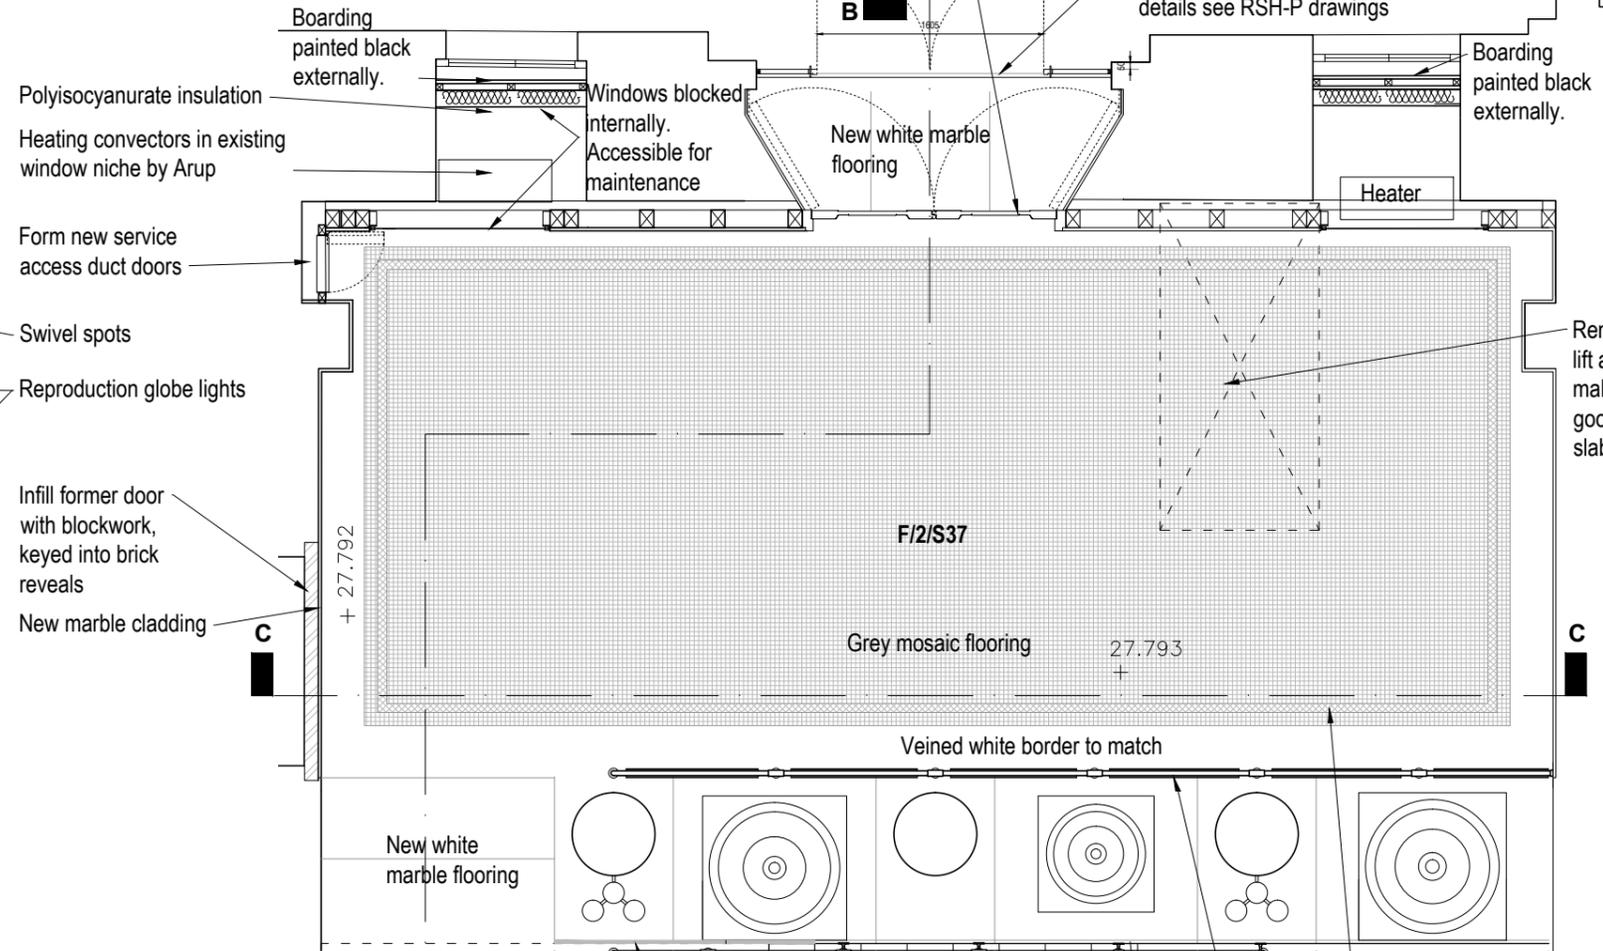


As Proposed Ceiling Plan

1:25@A1; 1:50@A3

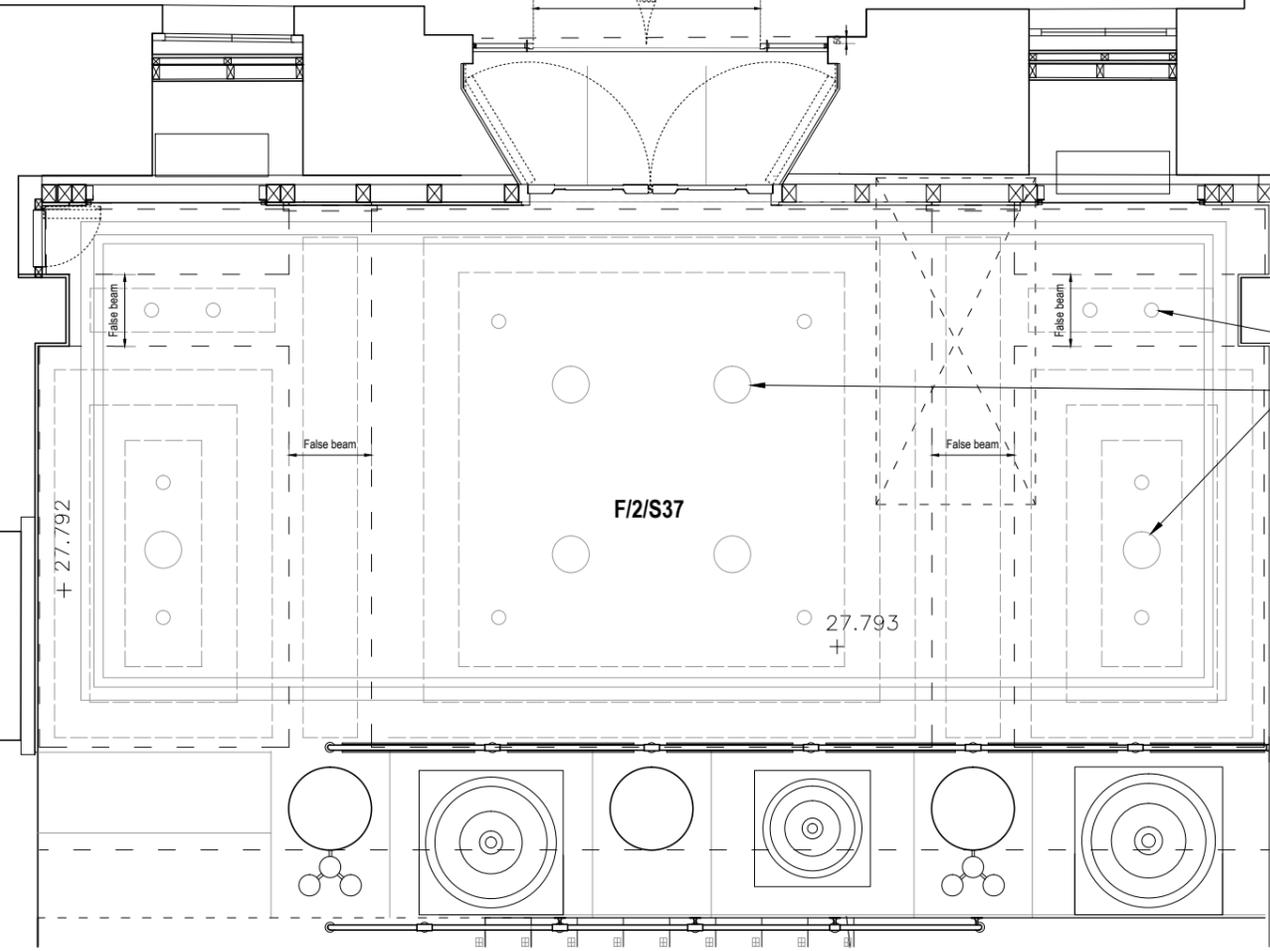

As Proposed Floor Plan

1:25@A1; 1:50@A3

ISSUED FOR TENDER

REVISION	DATE	DRAWN	CHECKED	DESCRIPTION	SCALE	DATE
I	15/06/2012	SMu	SMu	Corrections	As Shown	05 Sep 2011
H	08/06/2012	GE	SMu	Revised Proposals	DRAWN	CHECKED
F	04/05/2012	SMu	SMu	Revised Proposals	SMu	SMu
CLIENT				British Museum	JOB NUMBER	
PROJECT				British Museum WCEC Project	DRAWING NO.	
DRAWING TITLE				As Proposed Bell's Landing	REVISION	
					PMT-40-DR-328	