


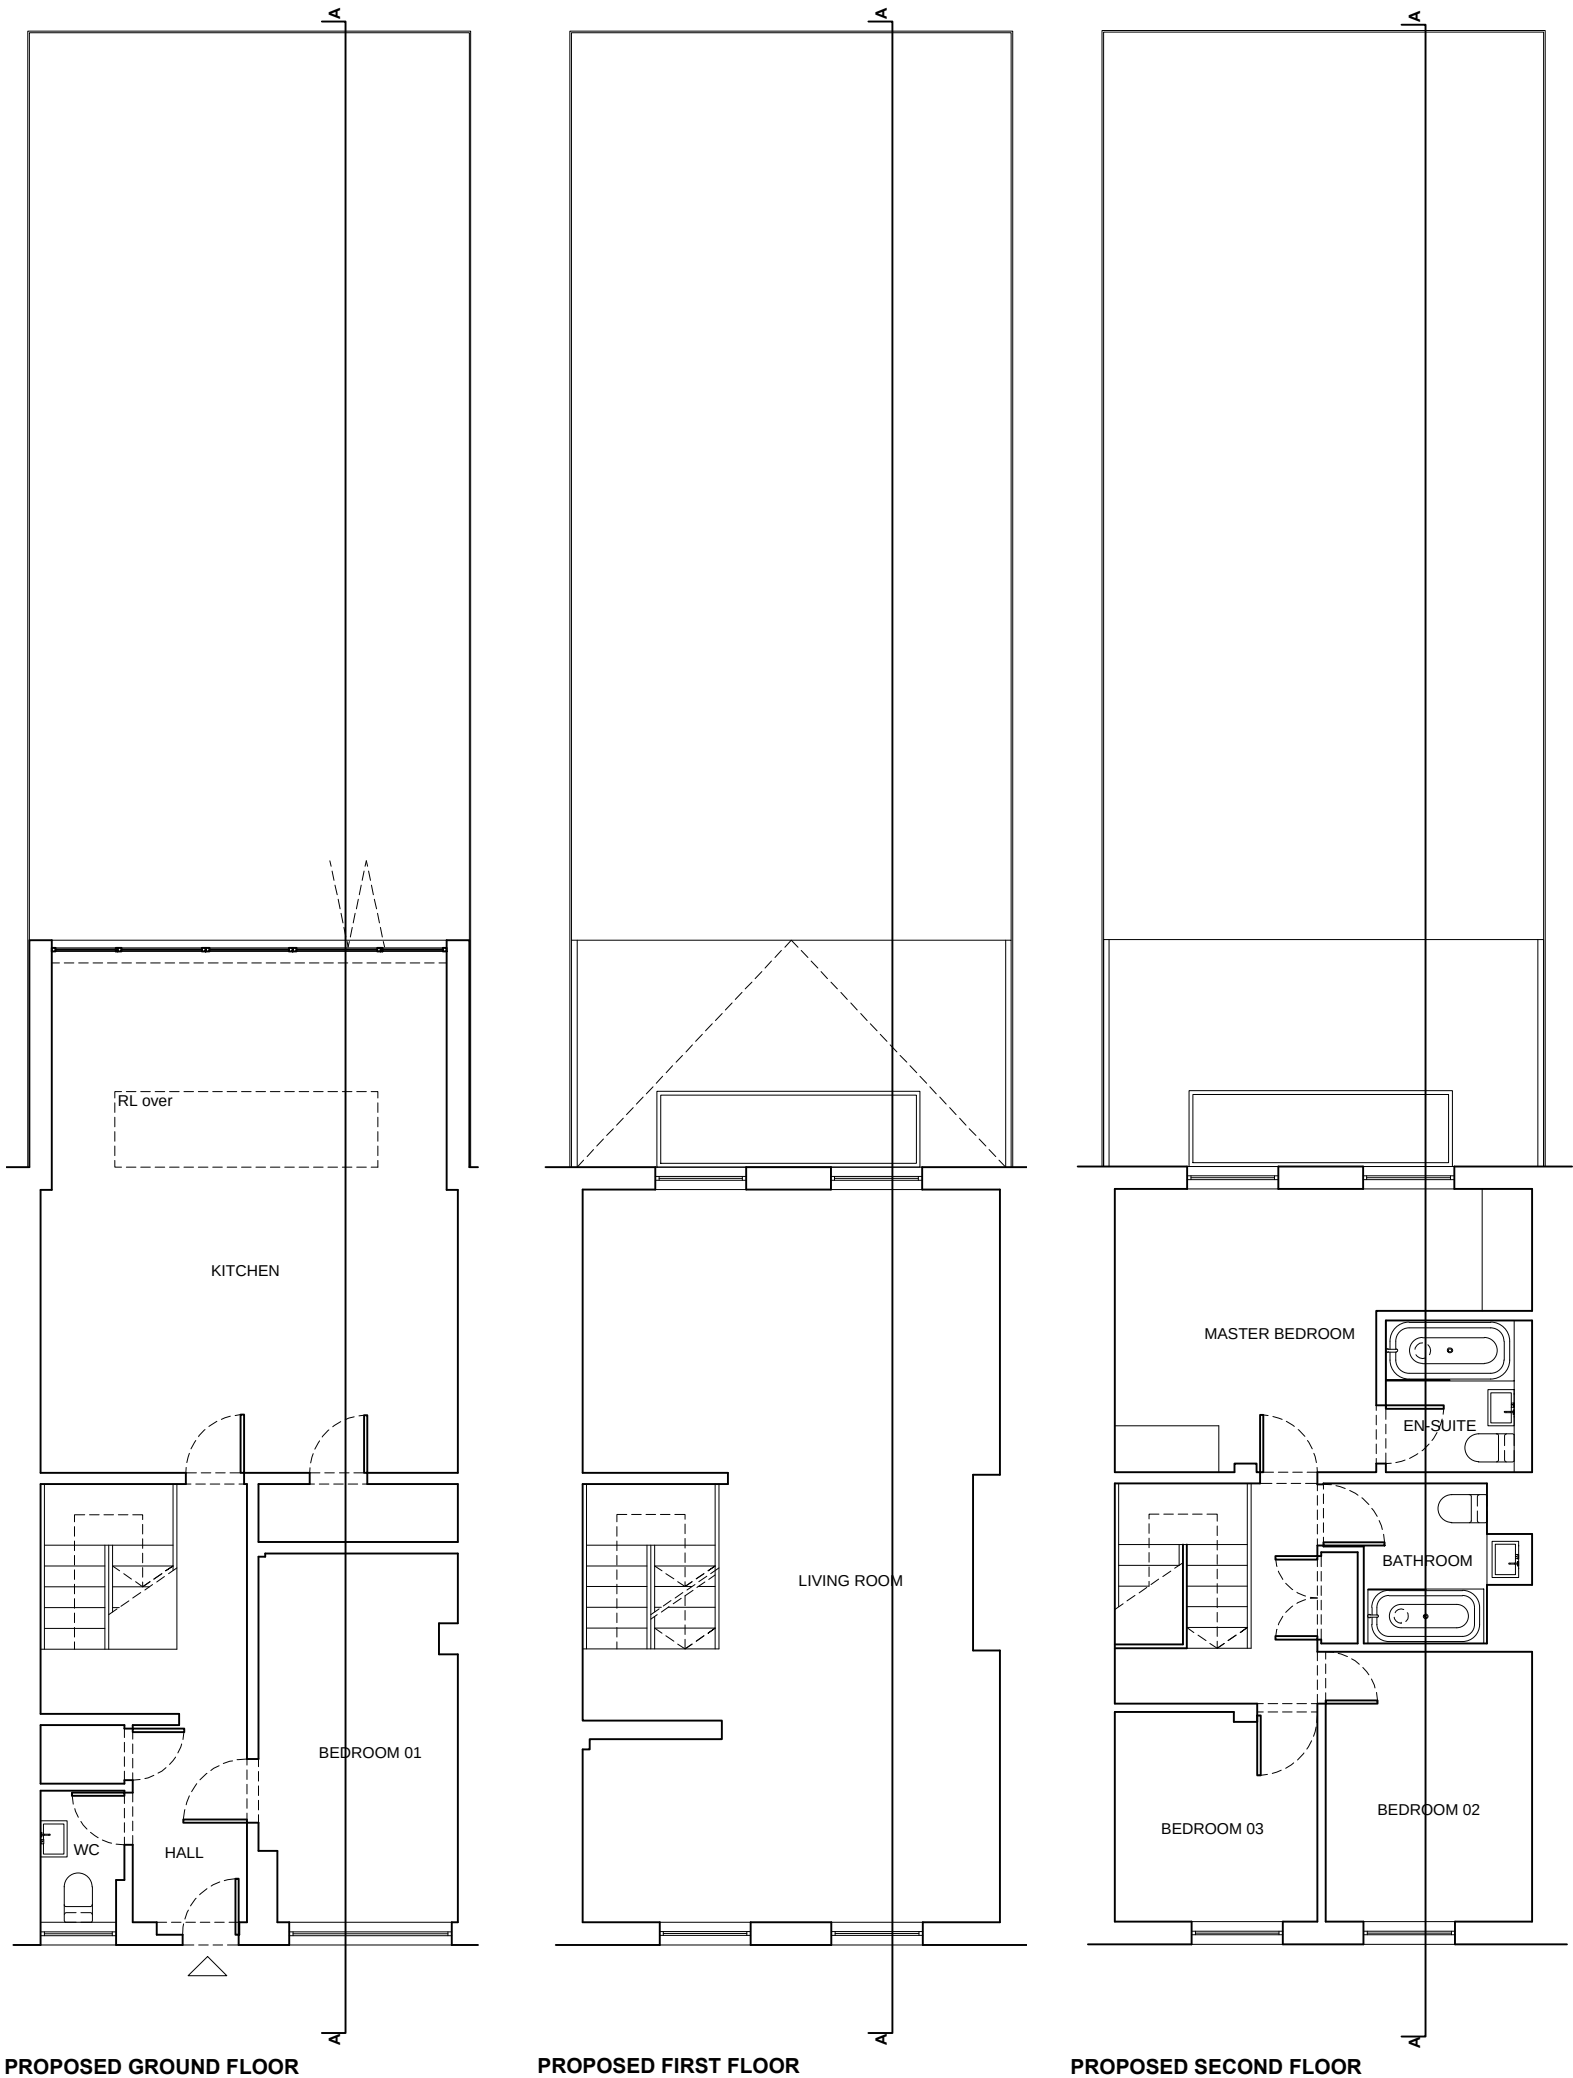

NOTES
All dimensions to be checked on site. Do not scale from this drawing.

-	-	-	-
-	-	-	-
-	-	-	-
-	-	-	-
-	-	-	-
-	-	-	-
A	-	Planners comment	181012
Rev	QA	Description	Date
	Check		

© Copyright Coupdeville Architects Ltd 2012

01235m

COUPDEVILLE

Architects

Unit 1A
Woodstock Studios
36 Woodstock Grove
London
W12 8LE
TEL 0208 811 2660
E-MAIL info@coupdeville.net
www.coupdeville.net

□	□	□	□
□	□	□	□
□	■	□	□
□	□	□	□


DRAWN	-	CLIENT:
CHECKED	-	
SCALE@A3	1:100	

PROPOSED PLANS


ADDRESS:
10 BRIARY CLOSE, NW3

JOB No	DRAWING NUMBER
-	PL-01


A3 Sheet

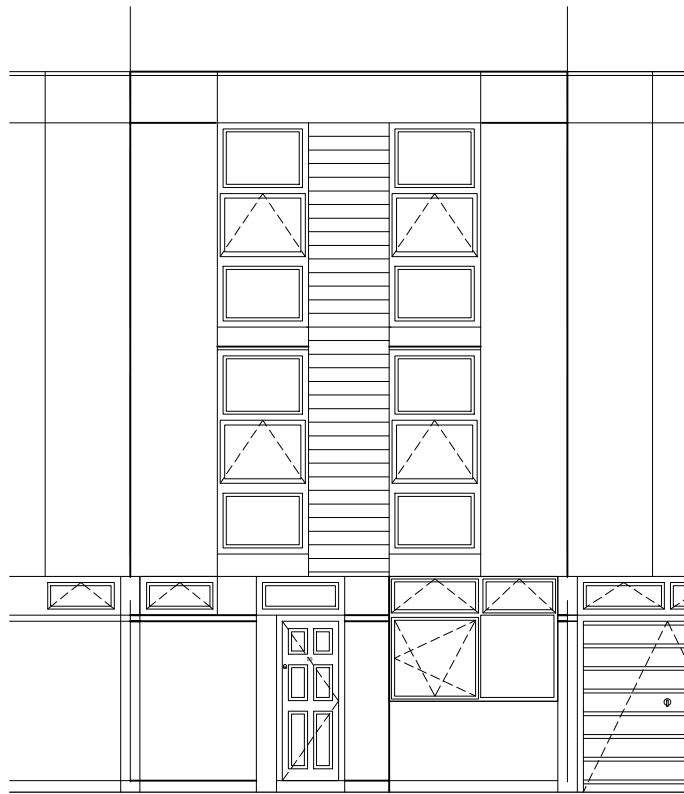

PROPOSED FRONT ELEVATION

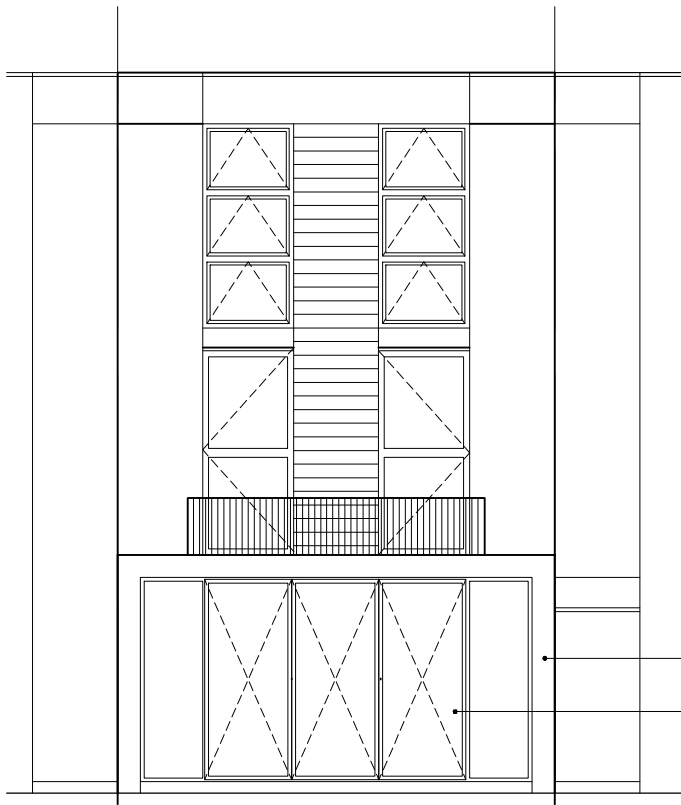

PROPOSED REAR ELEVATION

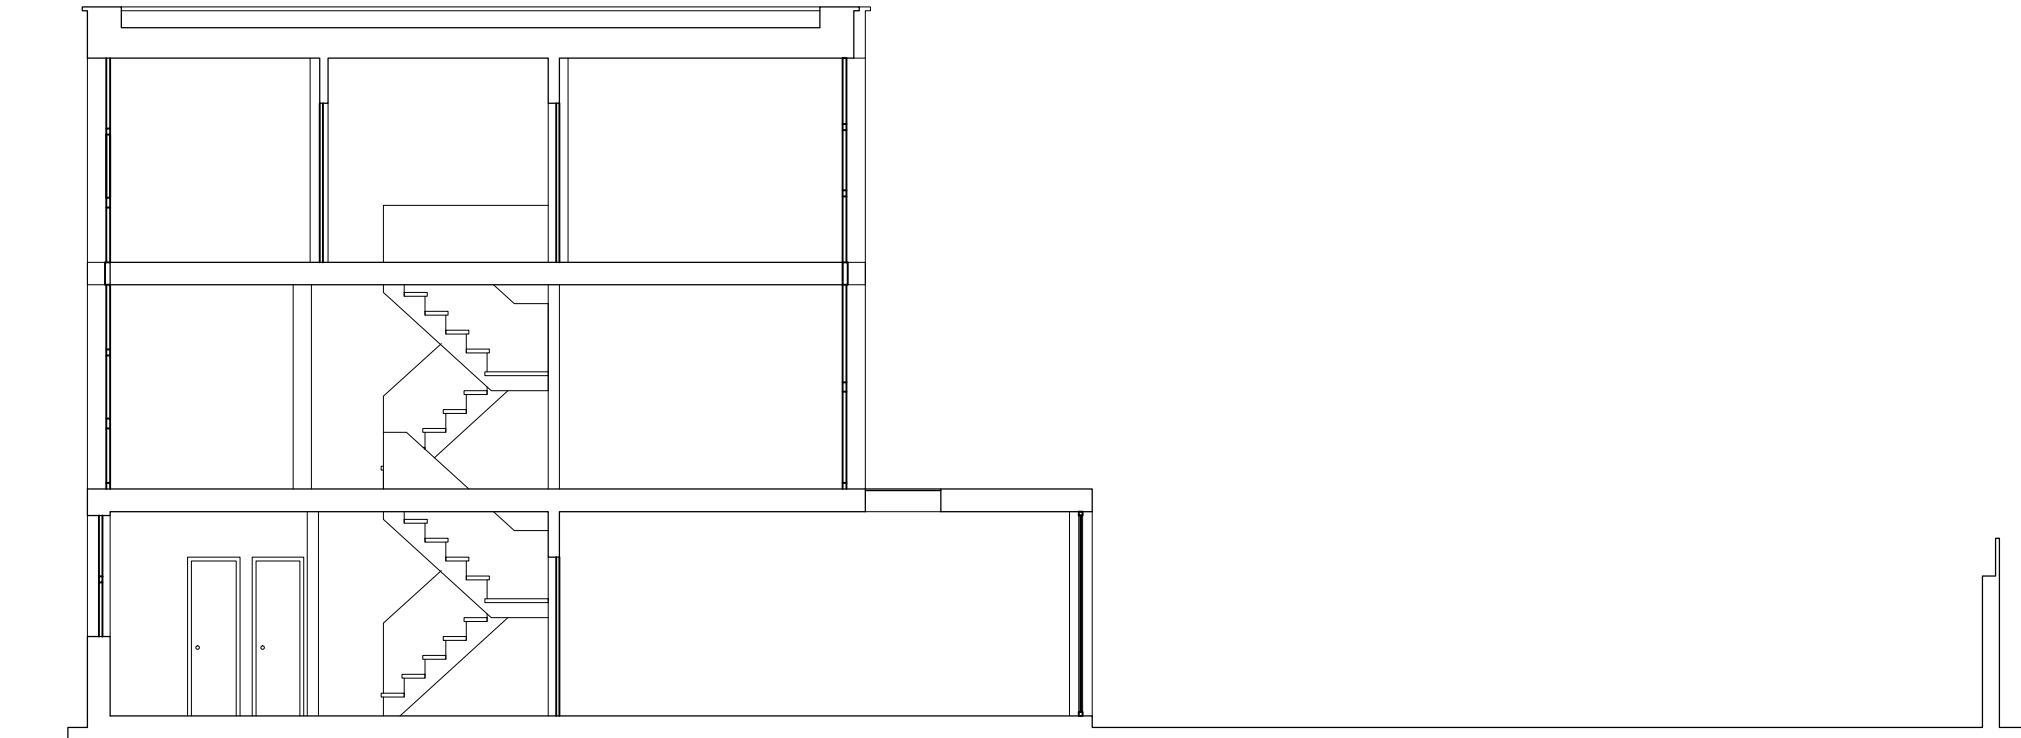

PROPOSED SECTION A_A

NOTES
All dimensions to be checked on site. Do not scale from this drawing.

-	-	-	-
-	-	-	-
-	-	-	-
-	-	-	-
-	-	-	-
-	-	-	-
-	-	-	-
A	-	Planners comment	181012
Rev	QA	Description	Date
Check			

© Copyright Coupdeville Architects Ltd 2012



COUPDEVILLE
Architects

Unit 1A
Woodstock Studios
36 Woodstock Grove
London
W12 8LE
TEL 0208 811 2660
E-MAIL info@coupdeville.net
www.coupdeville.net

DRAWN	-	CLIENT:
CHECKED	-	
SCALE@A3	1:100	

PROPOSED SECTION A_A & ELEVATIONS

ADDRESS:
10 BRIARY CLOSE, NW3

JOB No	DRAWING NUMBER
-	PL-02