





01 SOUTH-EAST ELEVATION (FRONT) - PROPOSED

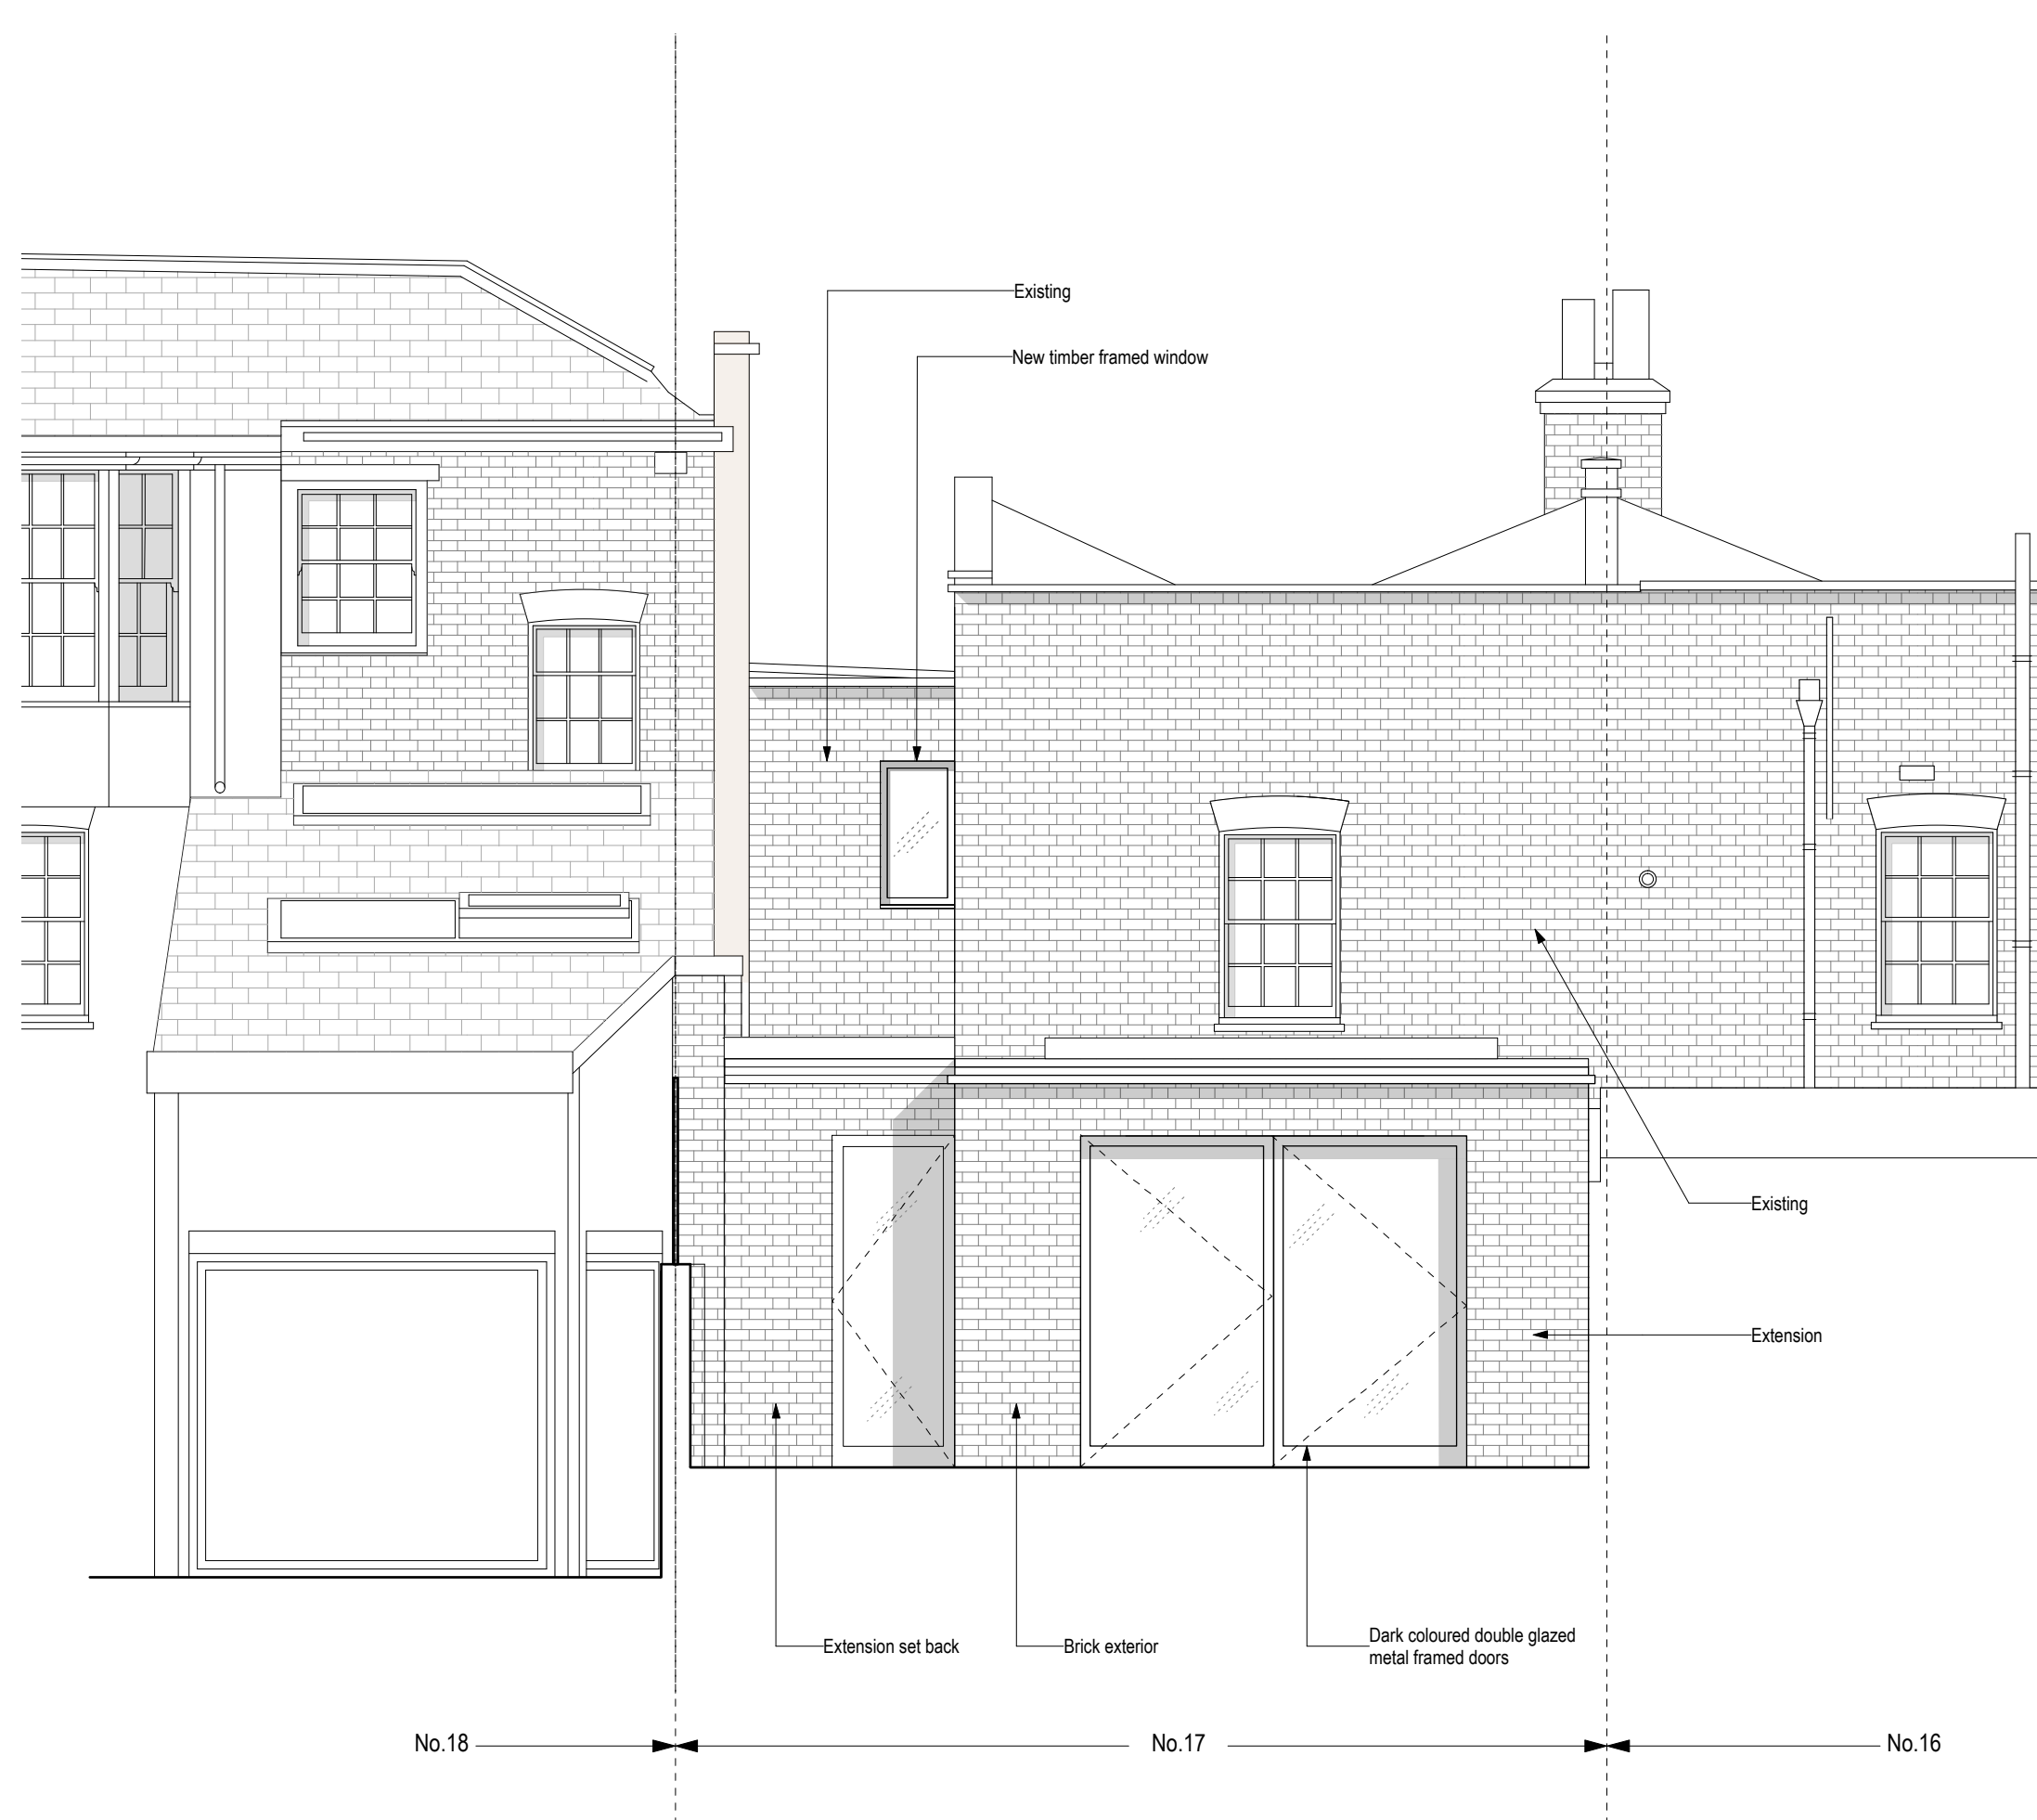

02 NORTH-WEST ELEVATION (REAR) - PROPOSED

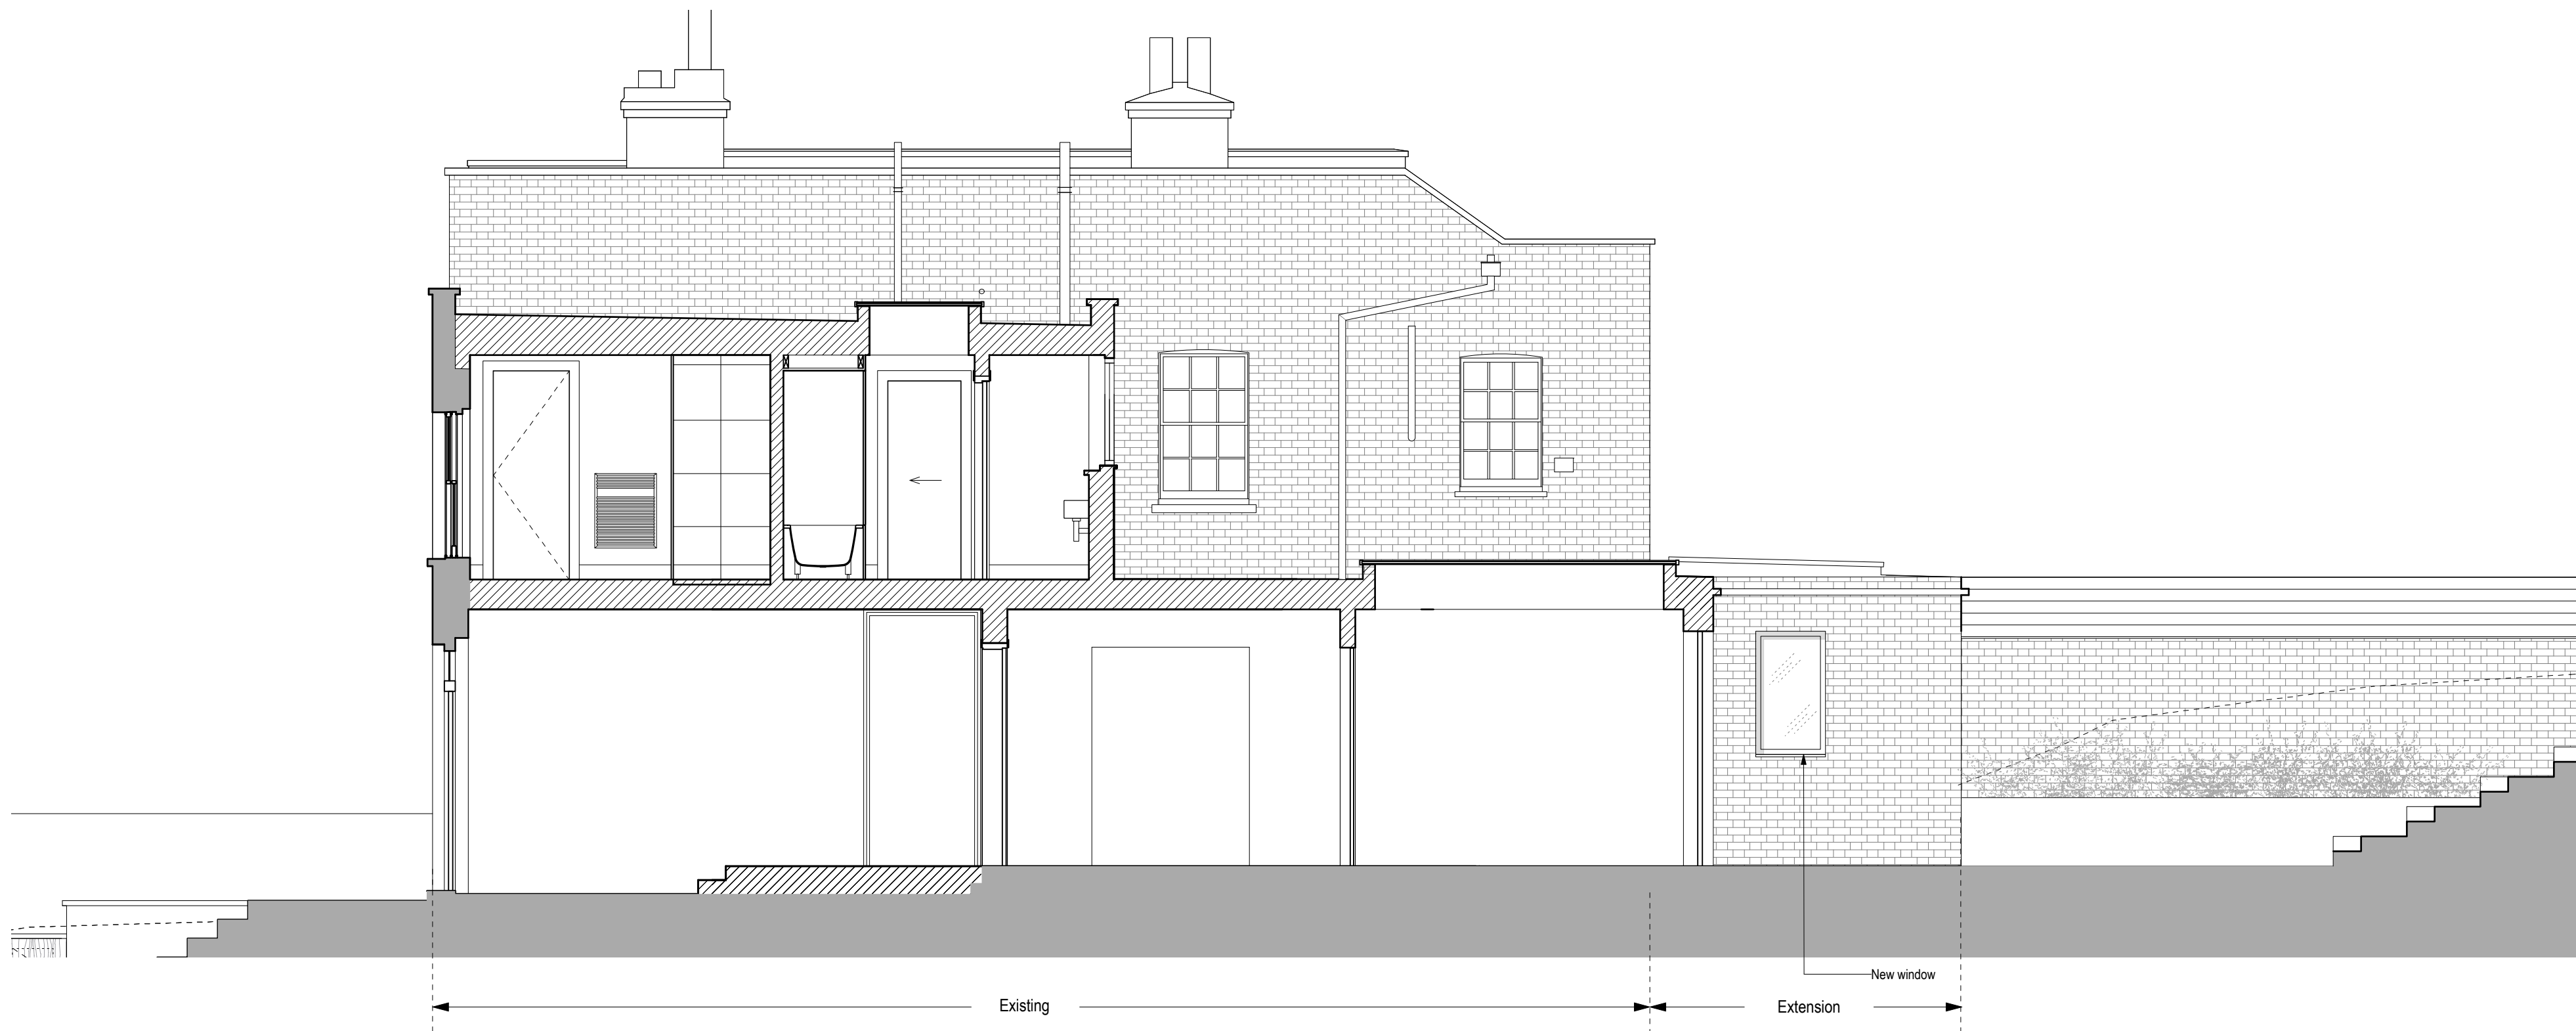

03 NORTH-EAST ELEVATION - PROPOSED

Notes

1. Do not scale from drawing.
 2. All dimensions in millimeters unless noted otherwise.
 3. No deviation may be made from the details shown on this drawing without the prior permission of the architect.
- Any discrepancy between this and any other documents shall be referred immediately to the architect. IF IN DOUBT ASK.

Revisions

A	xx.xx.11	xxxx.
B	26.09.11	Issued for Information
C	09.11.11	Issued for Comment
D	30.11.11	Issued for Information
E	23.01.12	Issued for Planning
F	30.01.12	Issued for Information

G	07.09.12	Issued for Planning
H	17.10.12	Amendment for Planning



Client	Robert and Jill Stotover		
Project	17 Downshire Hill		
Drawing Title	Elevations South East, North West & North East - Proposed		
Scale 1:50 / A1	Date Oct 2011	Drawn SG	
Job no. 1111	Dwg no. PL(00)21	Rev no. H	
BARBARA WEISS ARCHITECTS LTD			
16A CRANE GROVE LONDON N7 8LE TEL: 020 76001887 FAX: 020 77002952			