

notes

All plans, sections & elevations are based on measured readings and any scaled dimension should not be relied upon to give an accurate measurement.

Any discrepancies be reported immediately.

To be read in conjunction with Structural Engineers' drawings and Mechanical and Electrical drawings

symbol key

SCALE



revisions		
First Issue	08/08/12	-
Rev A	16/10/12	Existing uses added
		CN
		OL

status		
PLANNING		

drawing no	rev	
12C EX 01	A	

dwg name

EXISTING GROUND & FIRST FLOOR PLAN


project

8-9 GREVILLE STREET -  
25 HATTON GARDEN, LONDON, W1


scale

1:100 @ A3

14-16 COWCROSS ST, LONDON EC1M 6DG T 02073366661  
design@urbanmesh.com F 02073366662

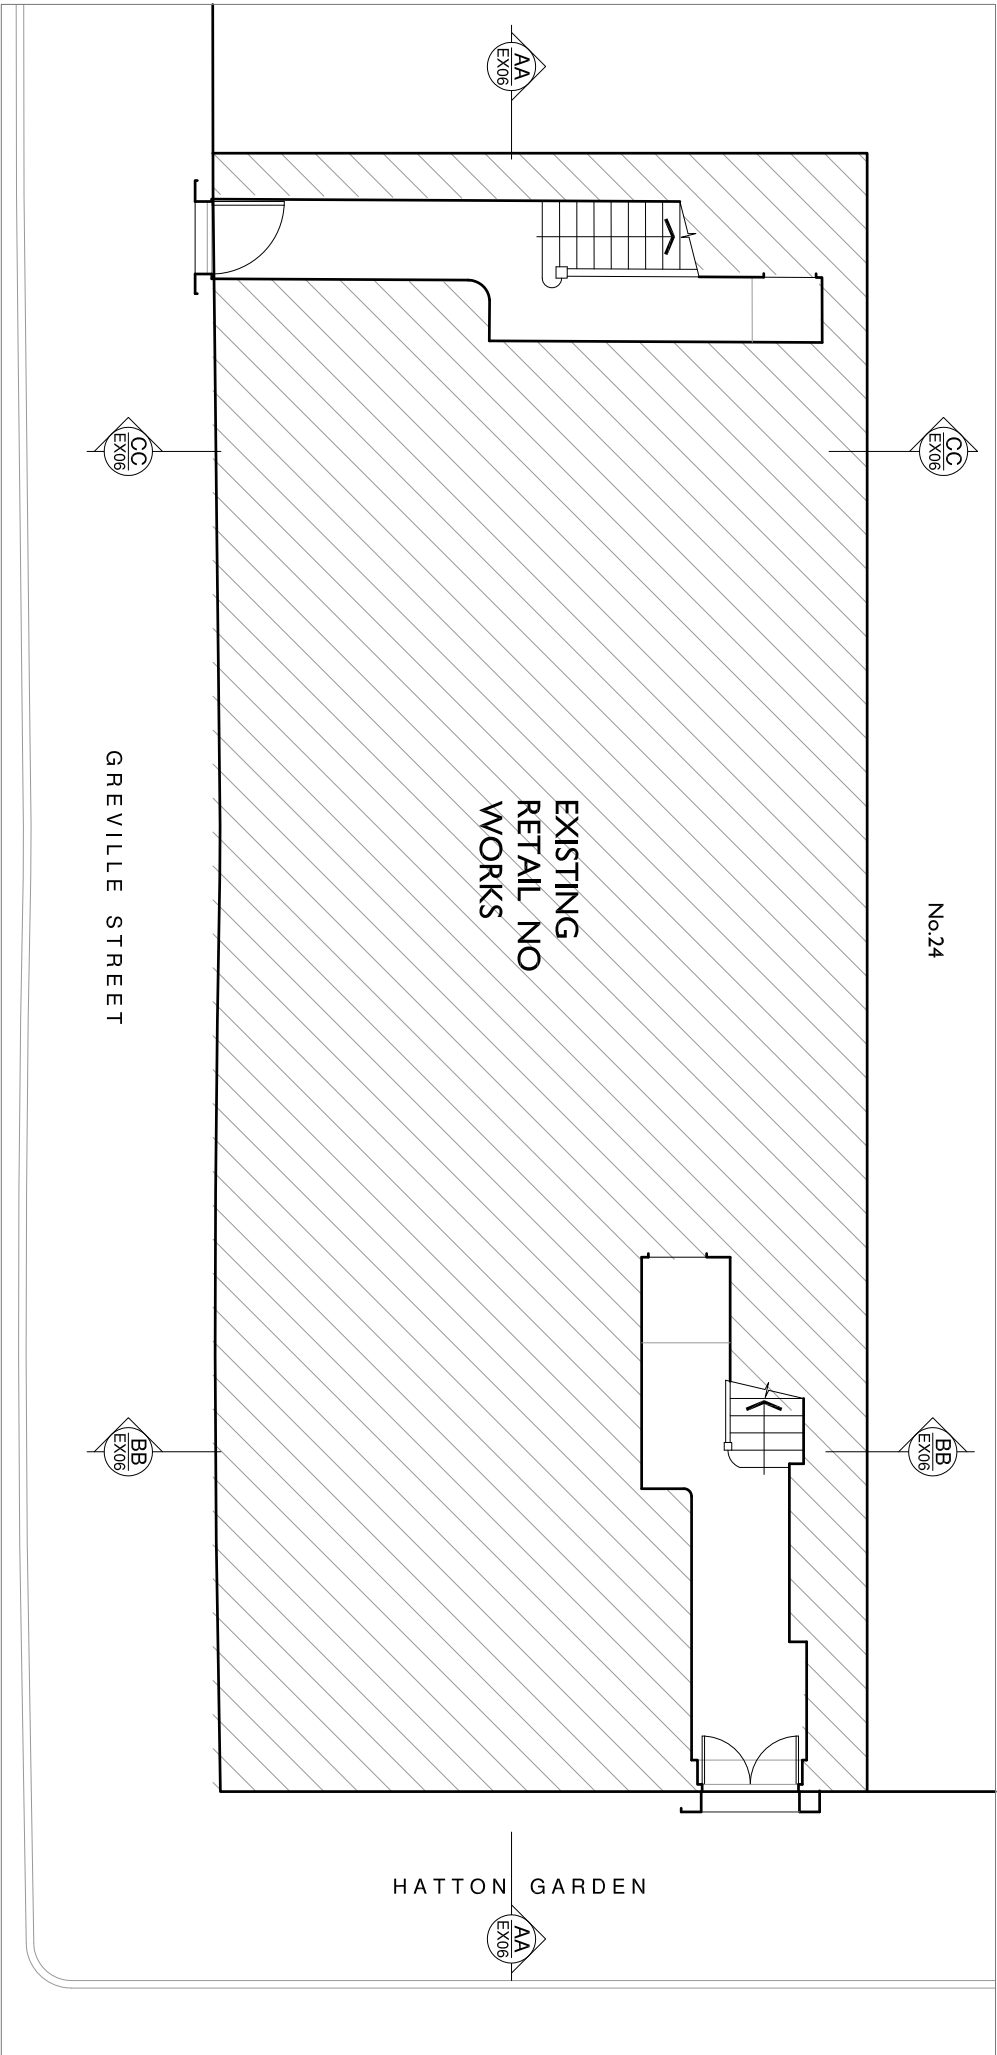

EXISTING GROUND FLOOR LAYOUT 1:100

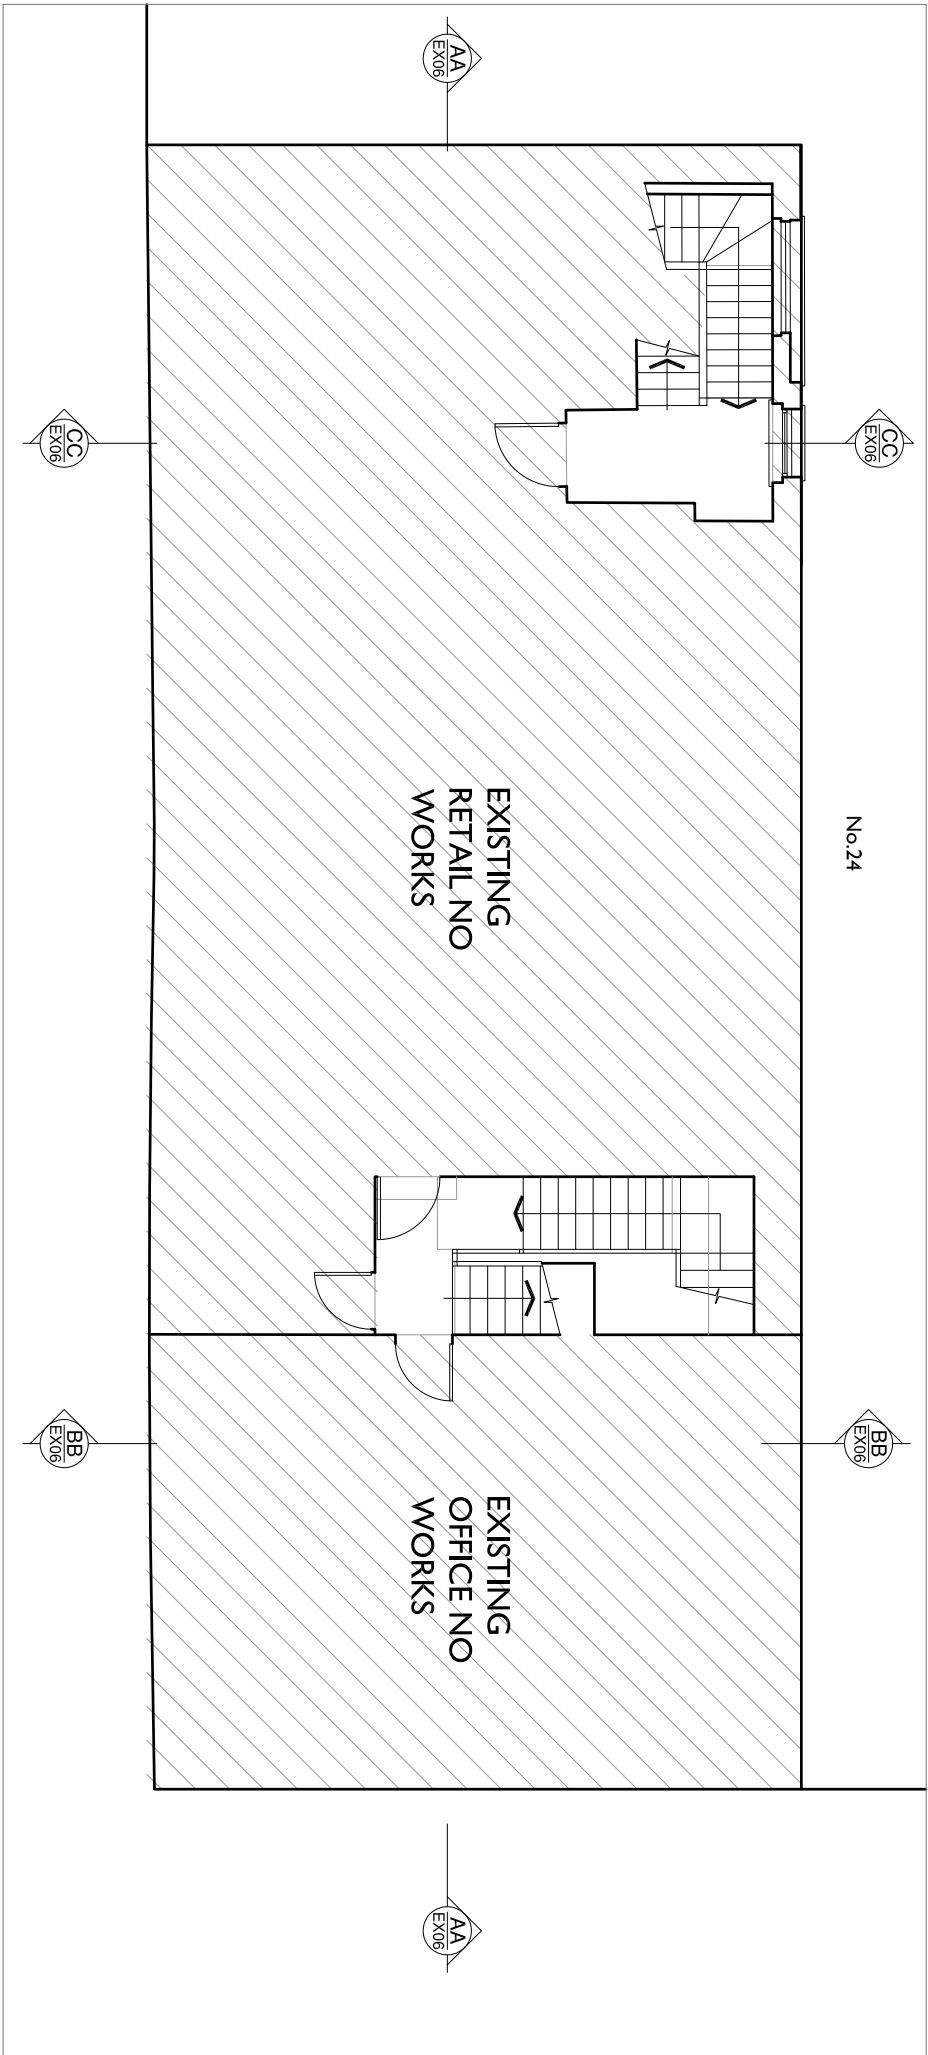

EXISTING FIRST FLOOR LAYOUT

1:100