


notes

All plans, sections & elevations are based on measured readings and any scaled dimension should not be relied upon to give an accurate measurement.


Any discrepancies be reported immediately.

To be read in conjunction with Structural Engineers' drawings and Mechanical and Electrical drawings


symbol key

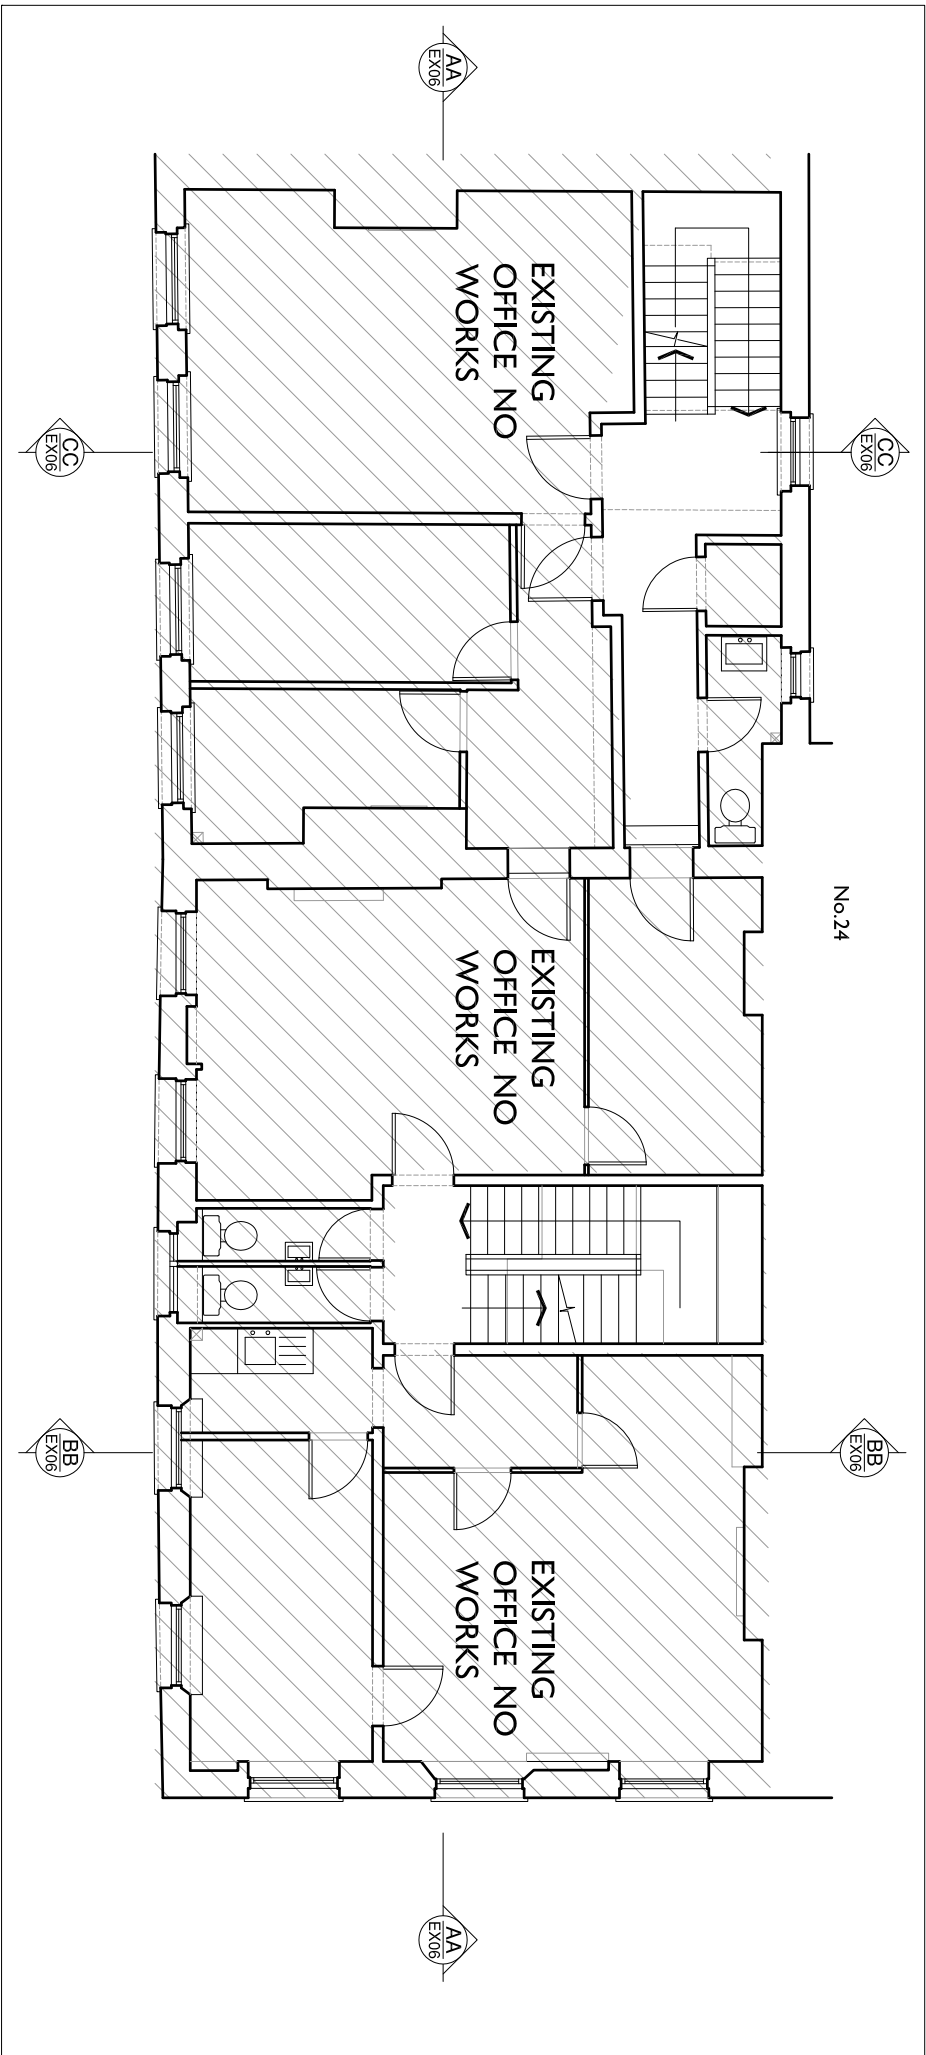

EXISTING SECOND FLOOR LAYOUT 1:100

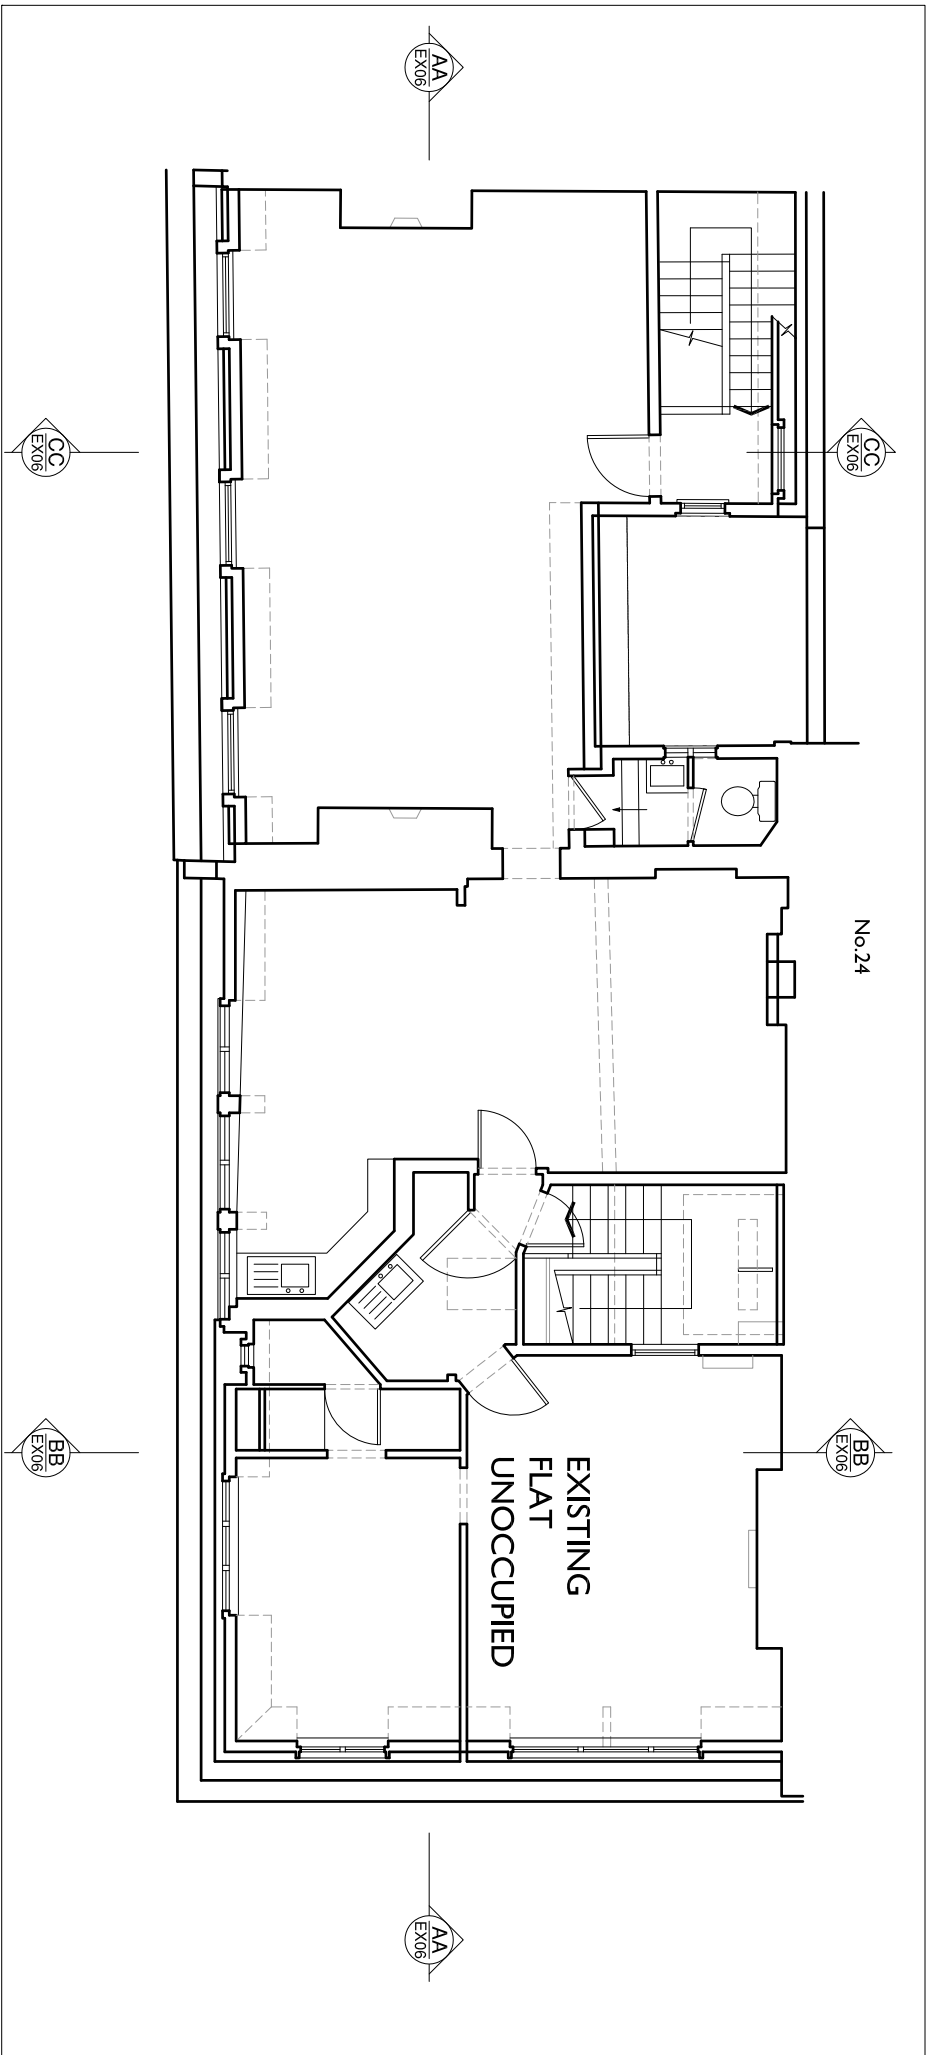

EXISTING THIRD FLOOR LAYOUT 1:100

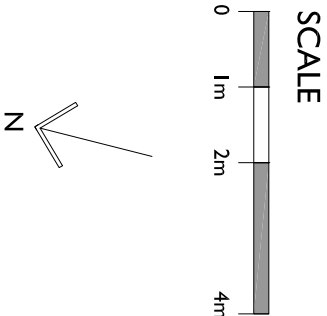

revisions	
First Issue	08/08/12 -
Rev A	16/10/12 Existing uses added
	CN
	OL

status	
PLANNING	
drawing no	rev
12C EX 02	A
dwg name	
EXISTING SECOND & THIRD FLOOR PLAN	

project	
8-9 GREVILLE STREET -	
25 HATTON GARDEN, LONDON, W1	
scale	
1:100 @ A3	