

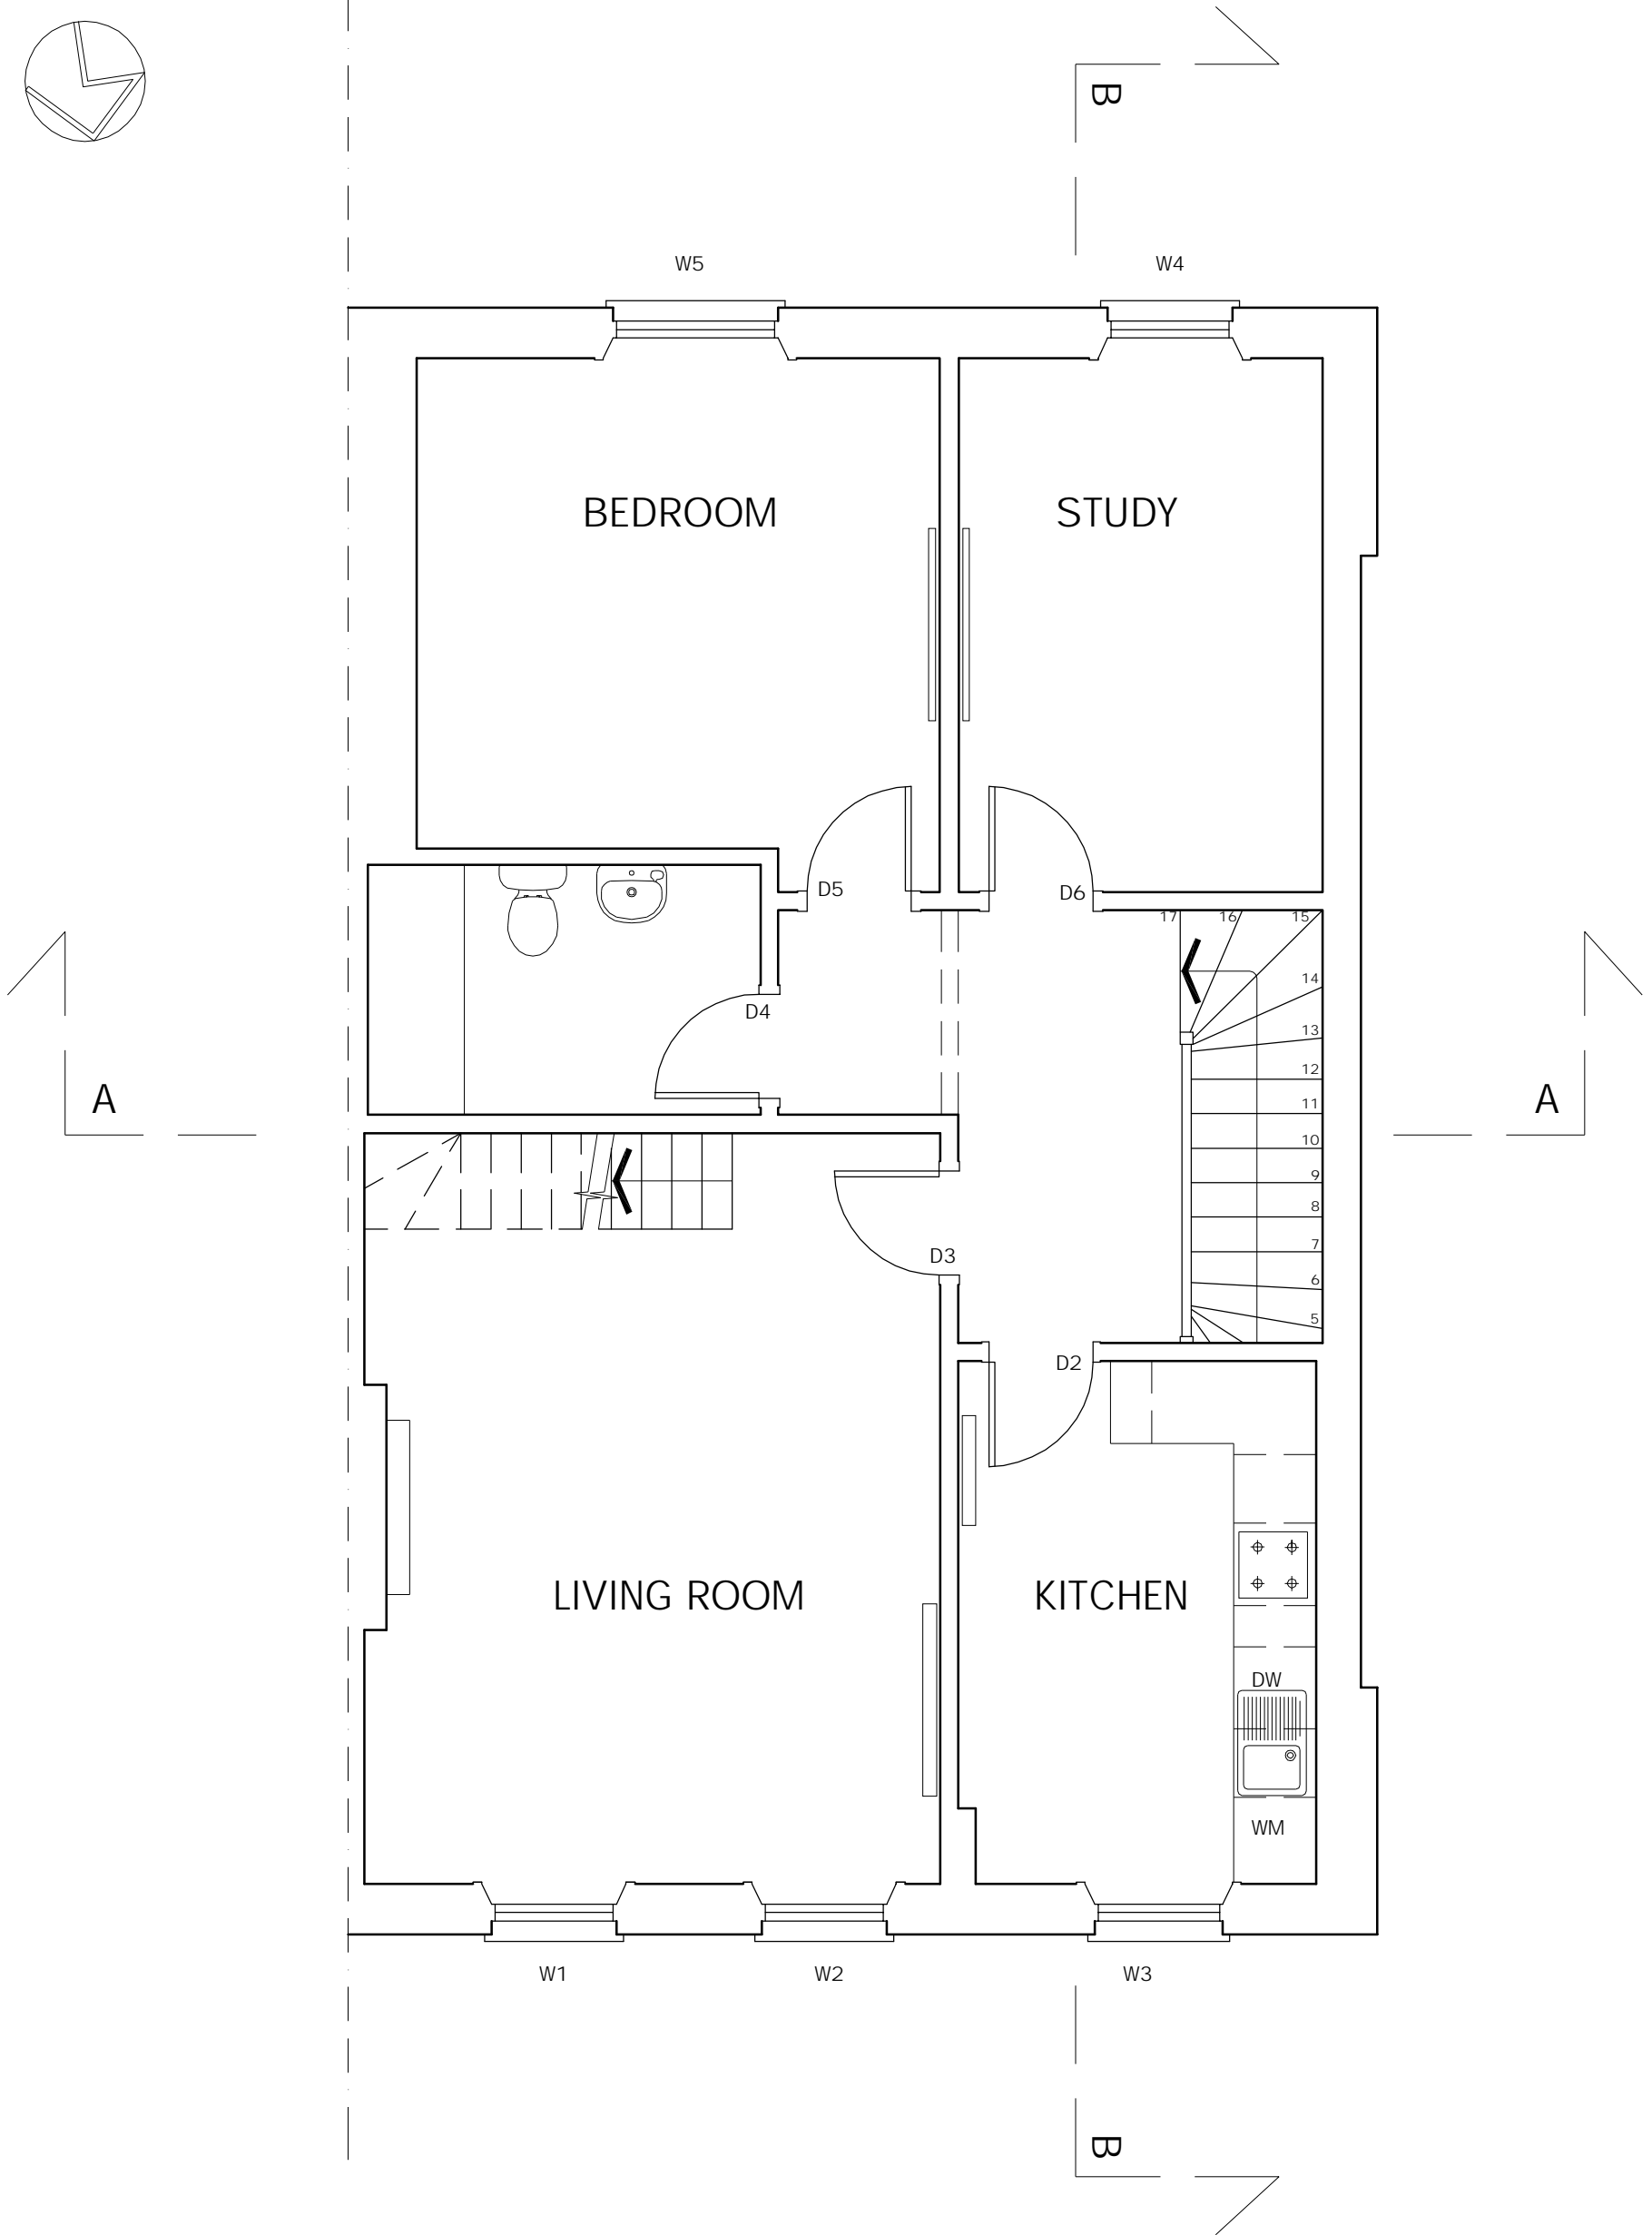




DO NOT SCALE FROM THIS DRAWING THIS DRAWING IS COPYRIGHT	REVISIONS:	PROJECT: TOP FLOOR FLAT 93 KING HENRY'S ROAD LONDON NW3 3QX	Scale: 1:50 @ A3	Date: 30.07.12	KASIA WHITFIELD <i>Design Consultant</i> Mob: 07985 035333 email: KasiaWhitfield@gmail.com
NOTES:		DRAWING TITLE: SECOND FLOOR PLAN as Existing	Dwg No: KHR93-EX1	Rev:	

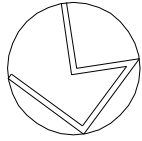


DO NOT SCALE FROM THIS DRAWING THIS DRAWING IS COPYRIGHT	REVISIONS: A-staircase to the loft altered B-ceiling above the staircase removed C-walls around the new staircase altered D-new staircase altered	PROJECT: TOP FLOOR FLAT 93 KING HENRY'S ROAD LONDON NW3 3QX	Scale: 1:50 @ A3	Date: 24.10.12	KASIA WHITFIELD <i>Design Consultant</i> Mob: 07985 035333 email: KasiaWhitfield@gmail.com
NOTES:		DRAWING TITLE: SECOND FLOOR PLAN as Proposed	Dwg No: KHR93-PP1	Rev: D	

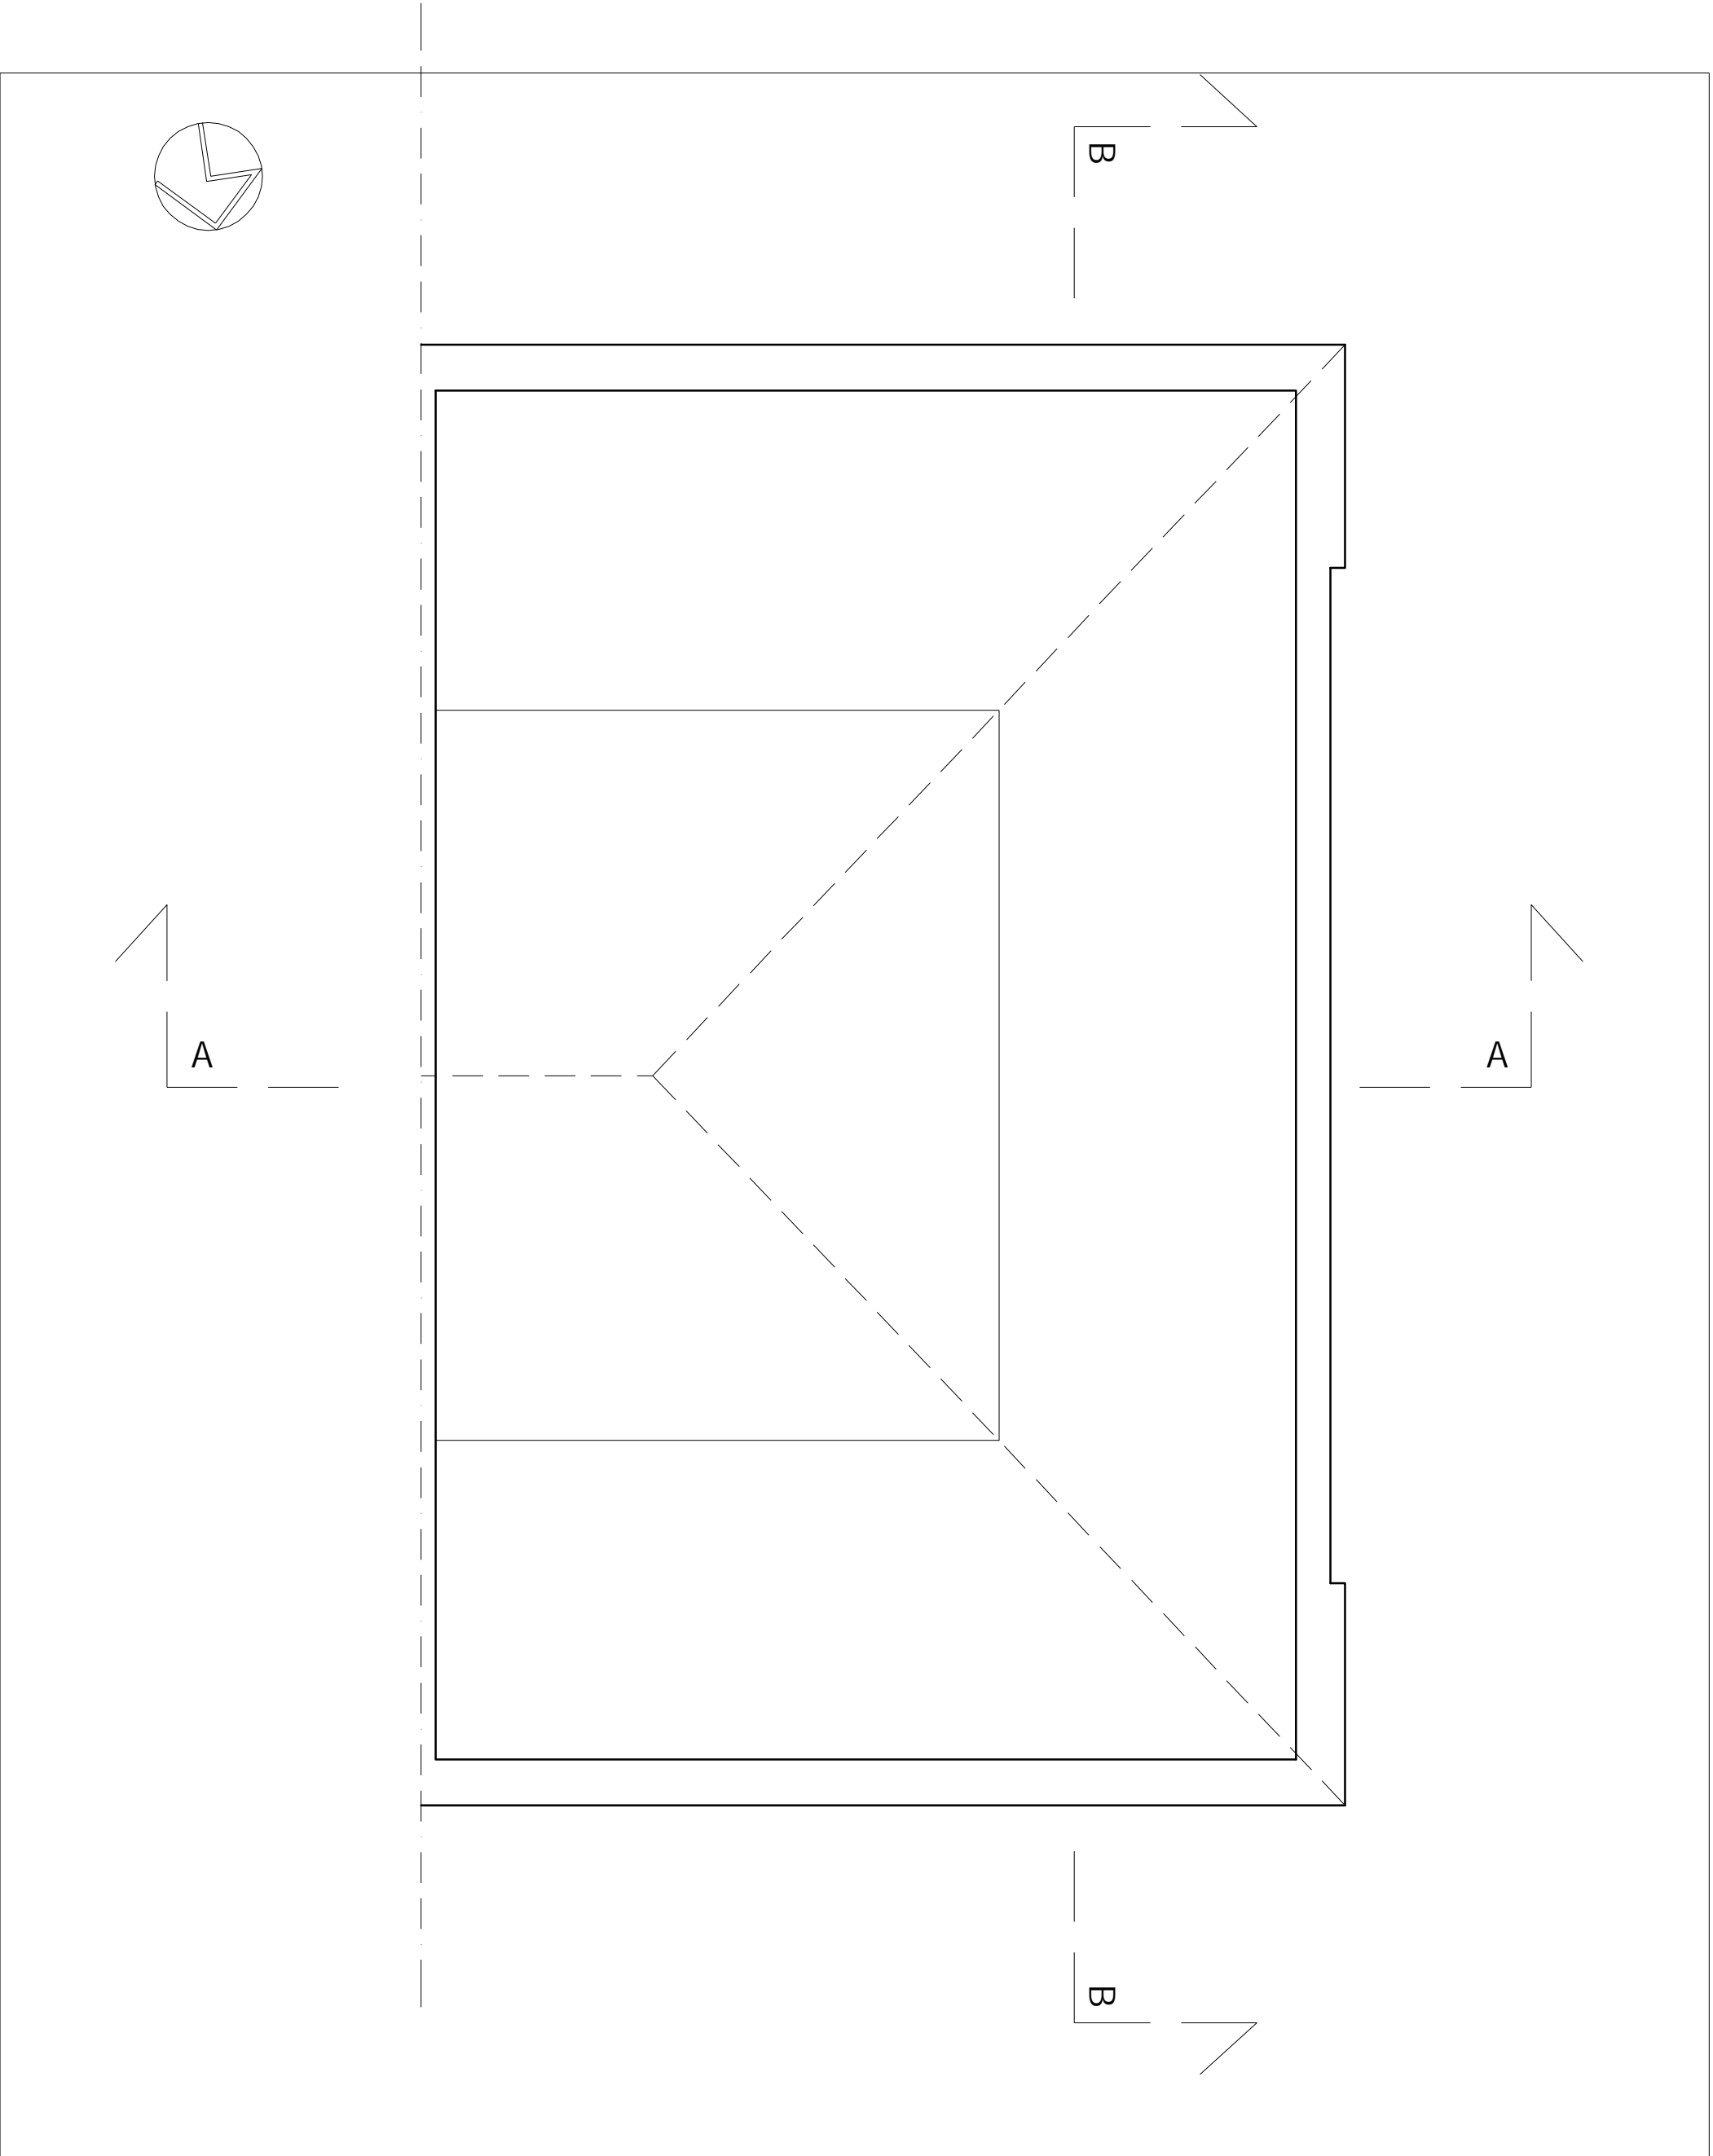


DO NOT SCALE FROM THIS DRAWING THIS DRAWING IS COPYRIGHT	REVISIONS:	PROJECT: TOP FLOOR FLAT 93 KING HENRY'S ROAD LONDON NW3 3QX	Scale: 1:50 @ A3	Date: 30.07.12	KASIA WHITFIELD <i>Design Consultant</i> Mob: 07985 035333 email: KasiaWhitfield@gmail.com
		DRAWING TITLE: LOFT PLAN as Existing	Dwg No: KHR93-EX2	Rev:	

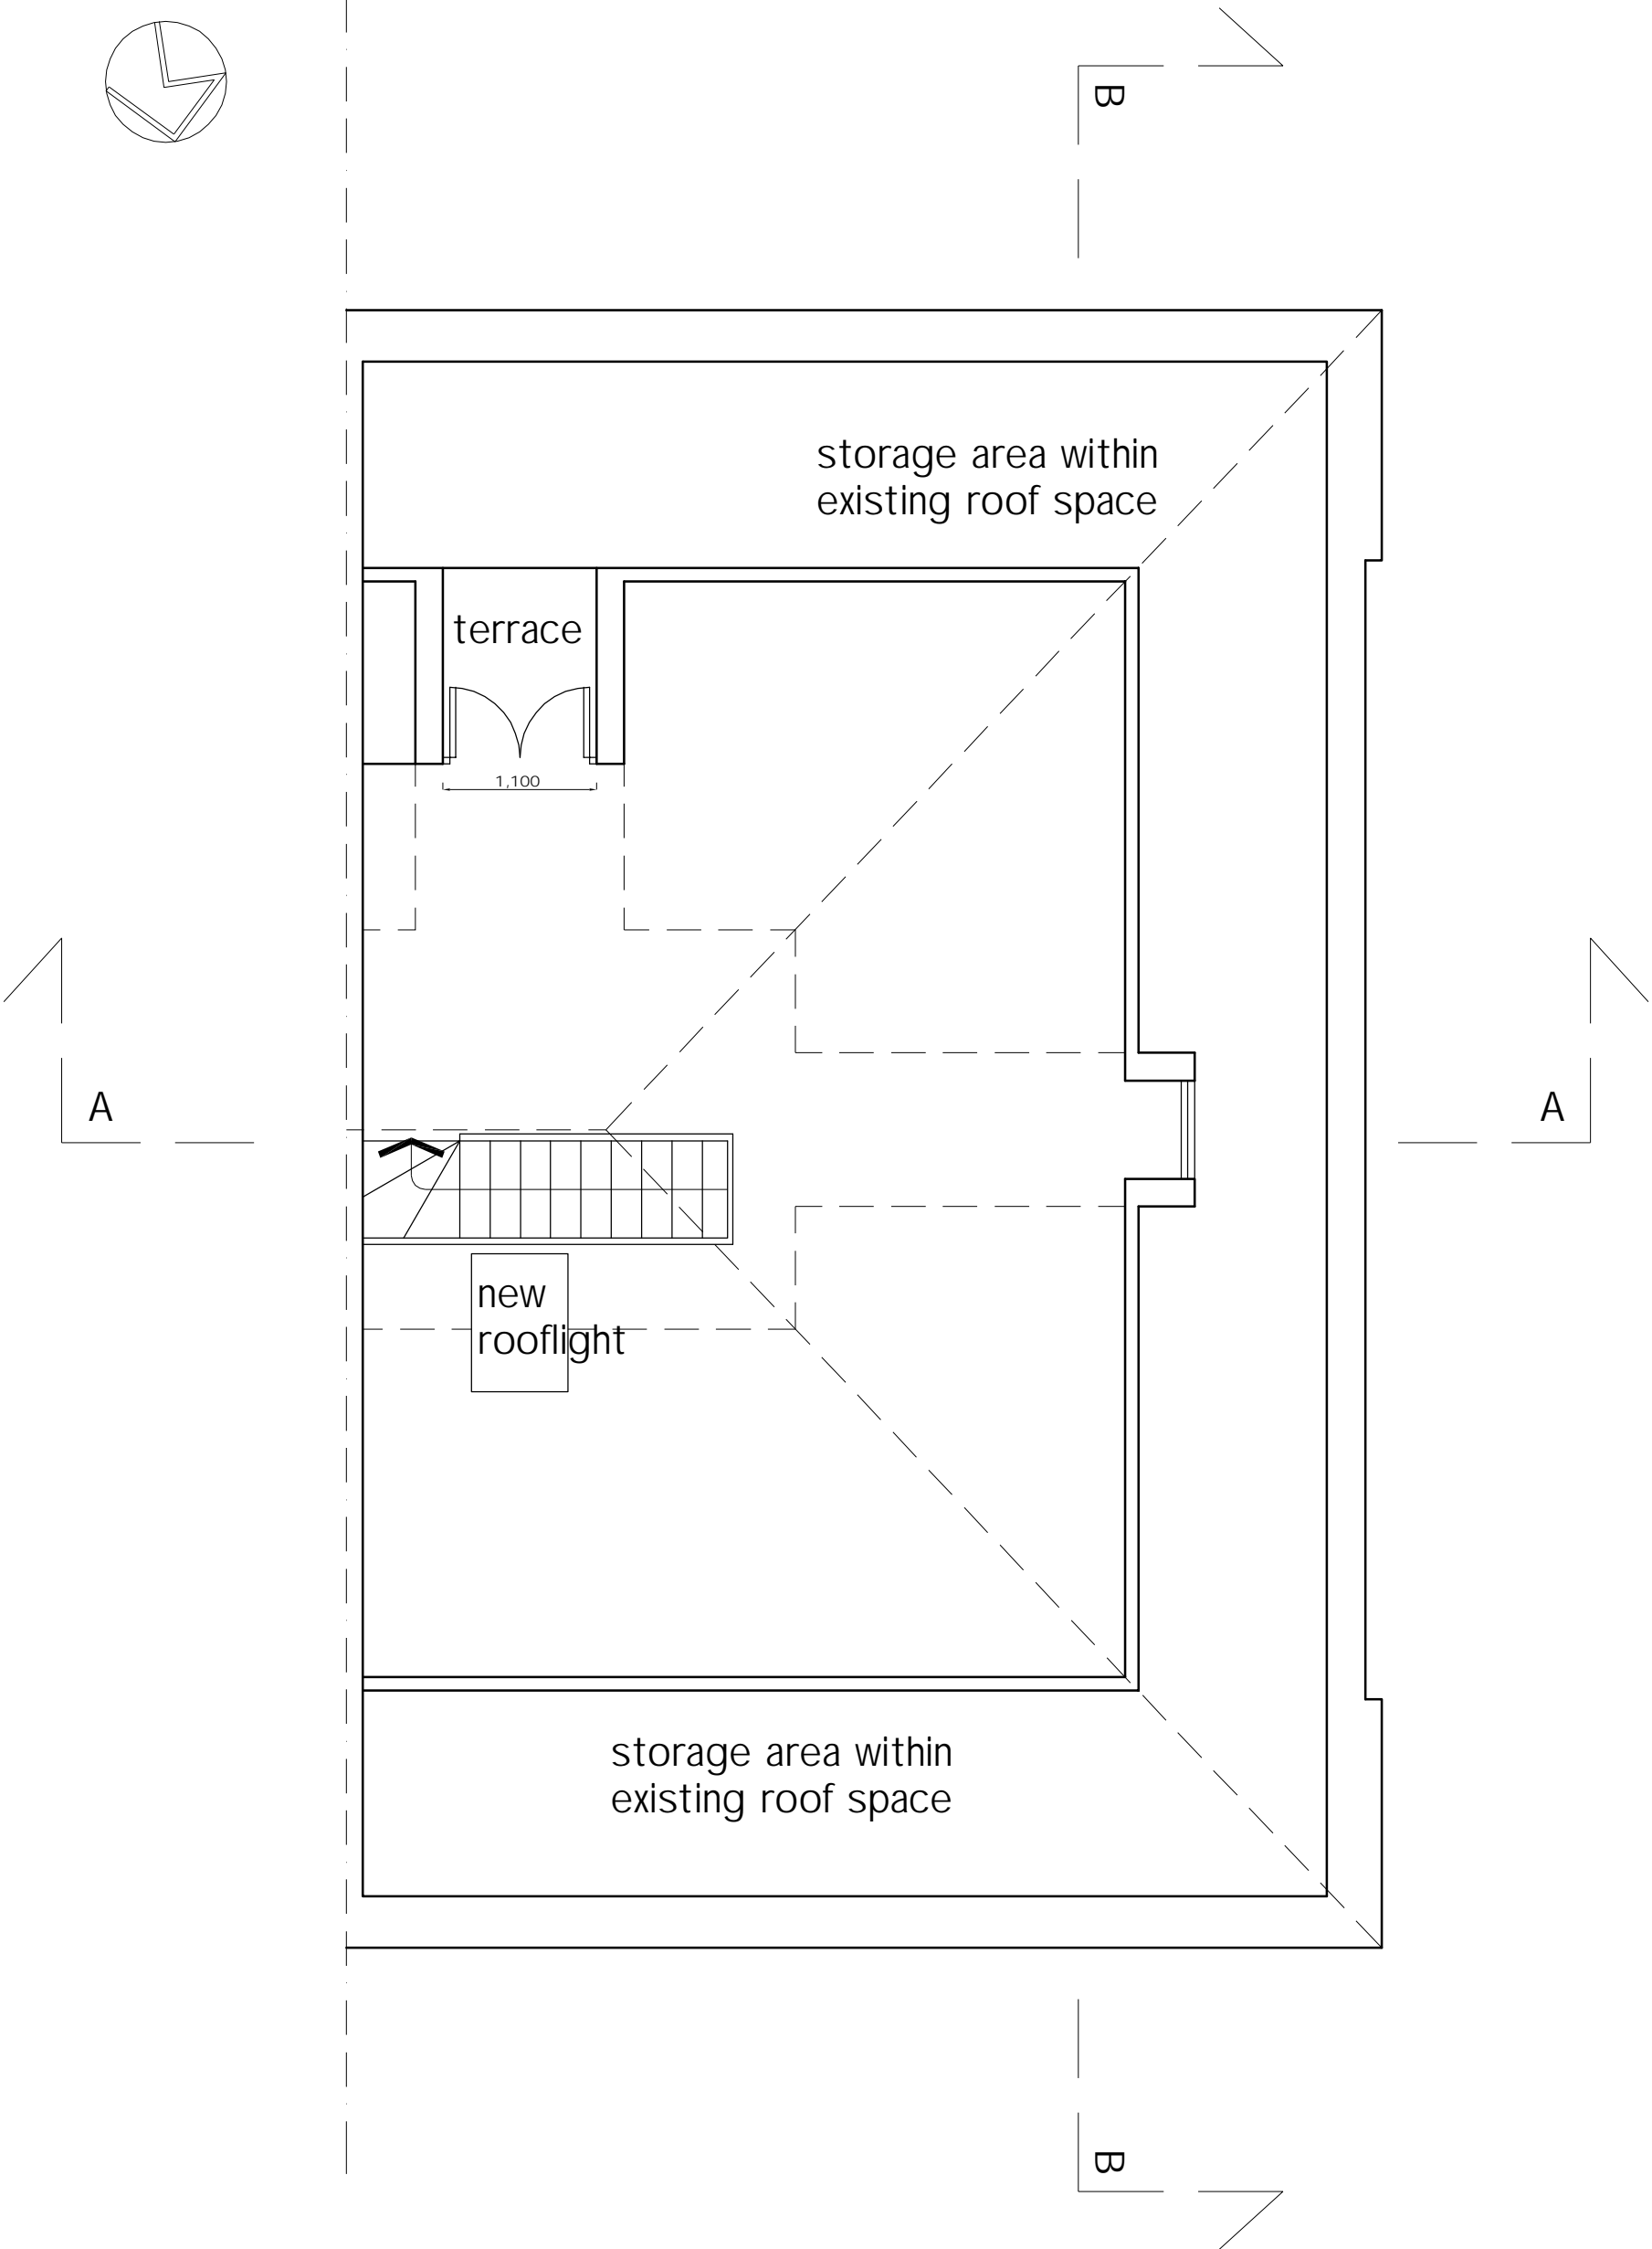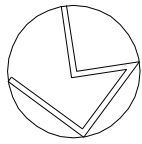


DO NOT SCALE FROM THIS DRAWING THIS DRAWING IS COPYRIGHT	REVISIONS: A-staircase to the loft altered B-ceiling above the staircase removed C-side dormer added D-new staircase altered	PROJECT: TOP FLOOR FLAT 93 KING HENRY'S ROAD LONDON NW3 3QX	Scale: 1:50 @ A3	Date: 24.10.12	KASIA WHITFIELD <i>Design Consultant</i>  Mob: 07985 035333 email: KasiaWhitfield@gmail.com
		DRAWING TITLE: LOFT PLAN as Proposed	Dwg No: KHR93-PP2	Rev: D	

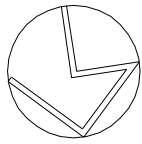



EXISTING

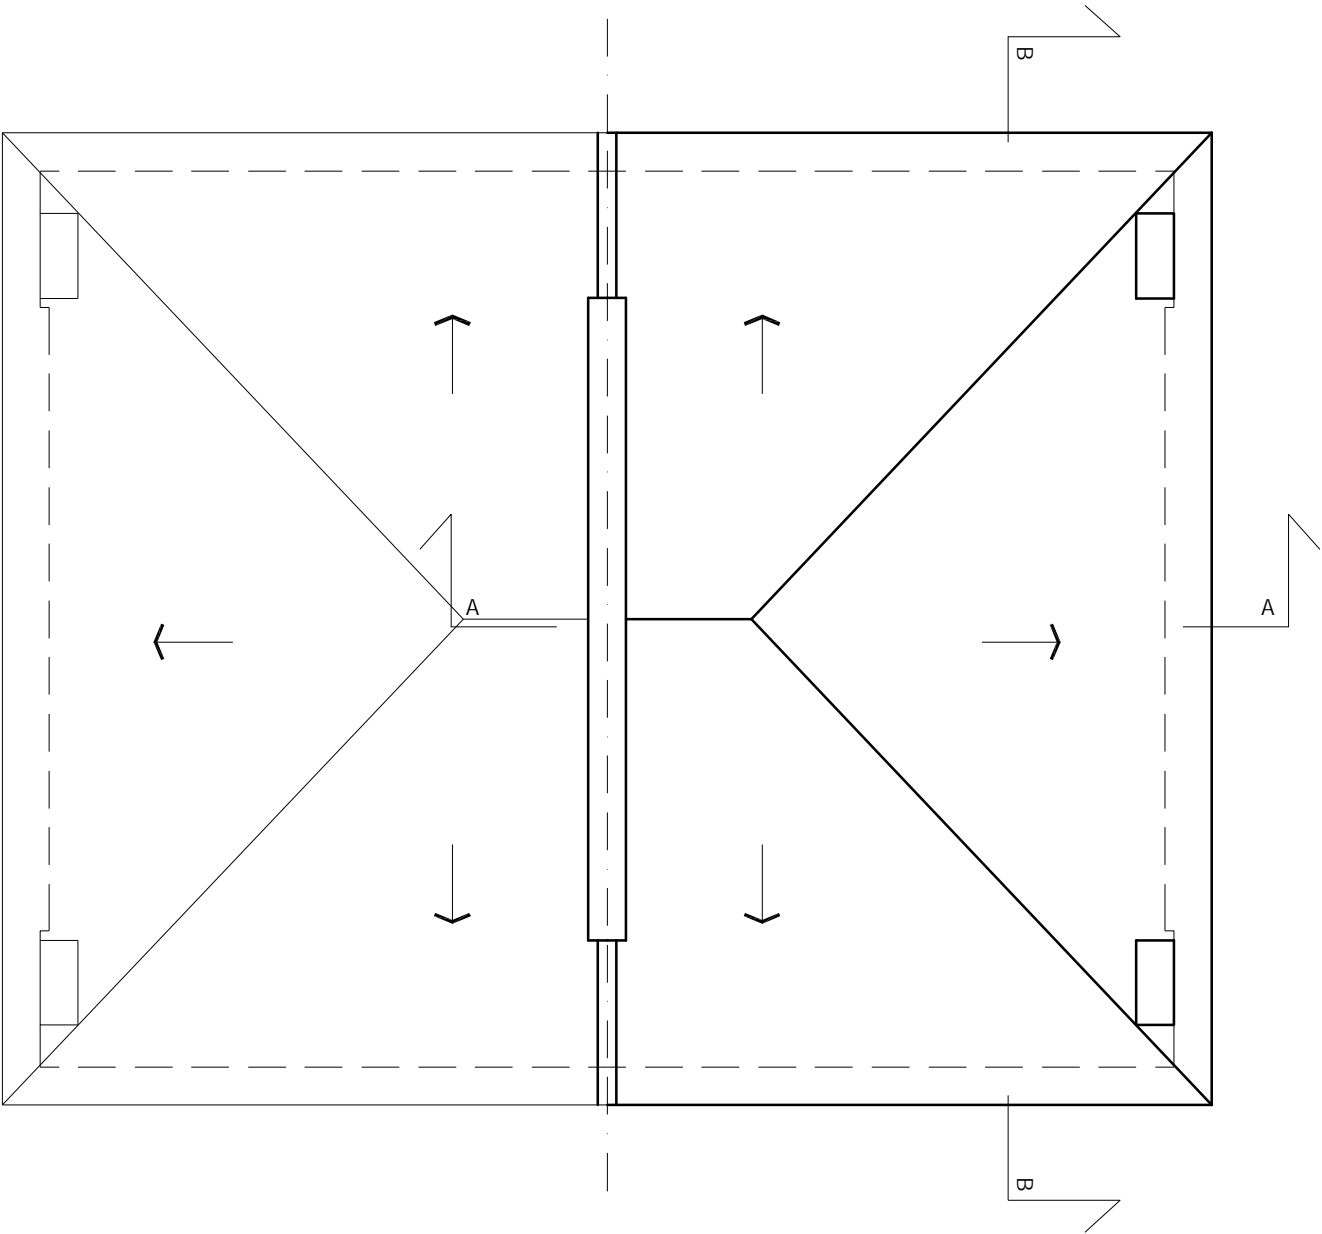



PROPOSED

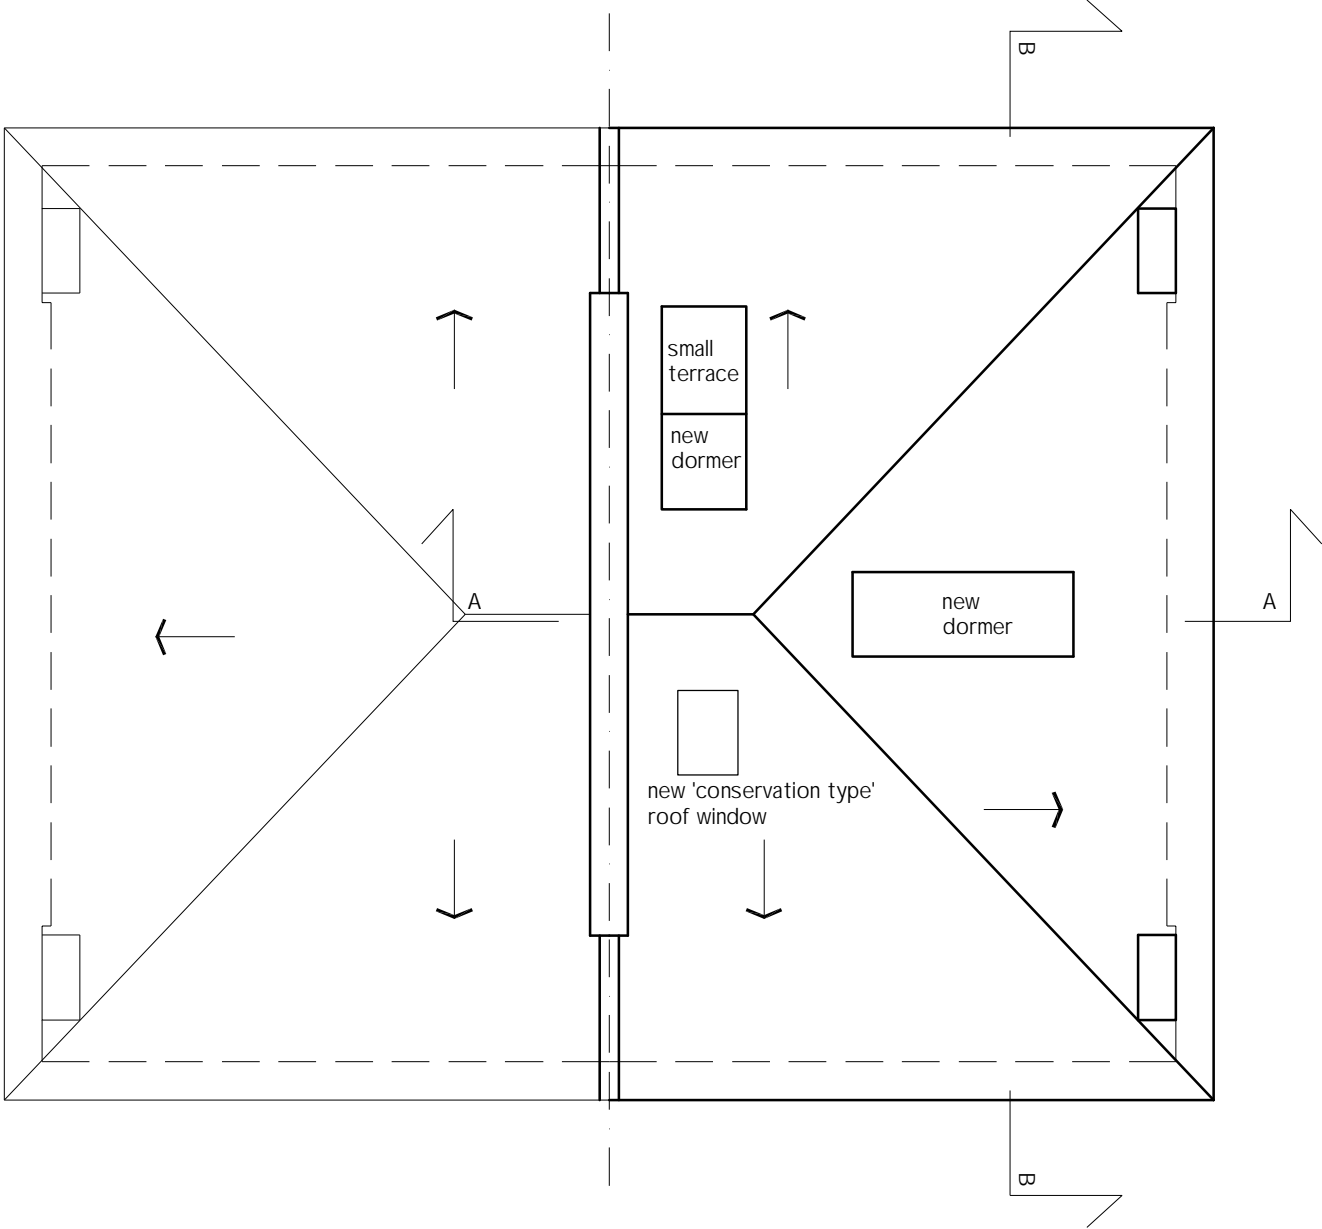

DO NOT SCALE FROM THIS DRAWING THIS DRAWING IS COPYRIGHT	REVISIONS: A-side dormer removed B-roof windows changed to 'conservation' type C-position of one of the roof windows changed D-side dormer added	PROJECT: TOP FLOOR FLAT 93 KING HENRY'S ROAD LONDON NW3 3QX	Scale: 1:100 @ A3	Date: 18.10.12	KASIA WHITFIELD <i>Design Consultant</i>
NOTES:		DRAWING TITLE: ROOF PLAN as Existing & Proposed	Dwg No: KHR93-3	Rev: D	Mob: 07985 035333 email: KasiaWhitfield@gmail.com

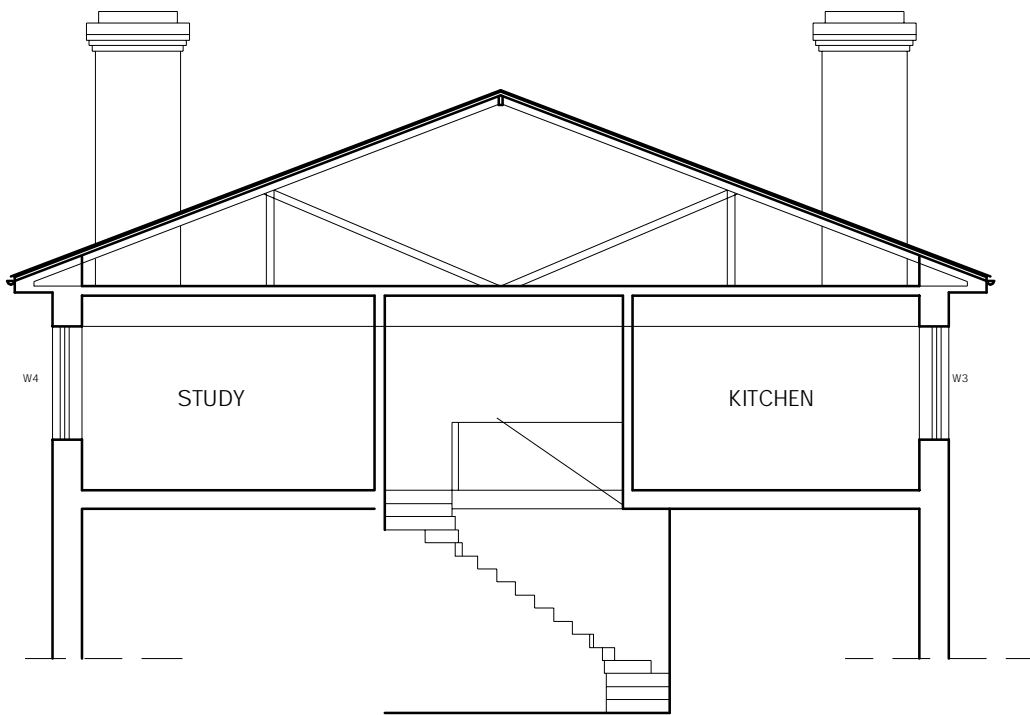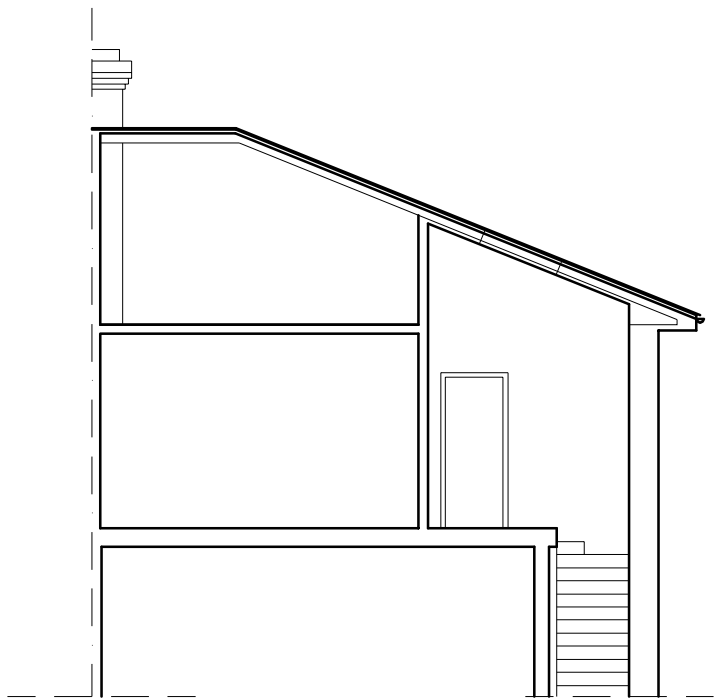

DO NOT SCALE FROM THIS DRAWING THIS DRAWING IS COPYRIGHT	REVISIONS:	PROJECT: TOP FLOOR FLAT 93 KING HENRY'S ROAD LONDON NW3 3QX	Scale: 1:100 @ A3	Date: 30.07.12	KASIA WHITFIELD <i>Design Consultant</i>
NOTES:		DRAWING TITLE: SECTIONS as Existing	Dwg No: KHR93-EX4	Rev:	Mob: 07985 035333 email: KasiaWhitfield@gmail.com

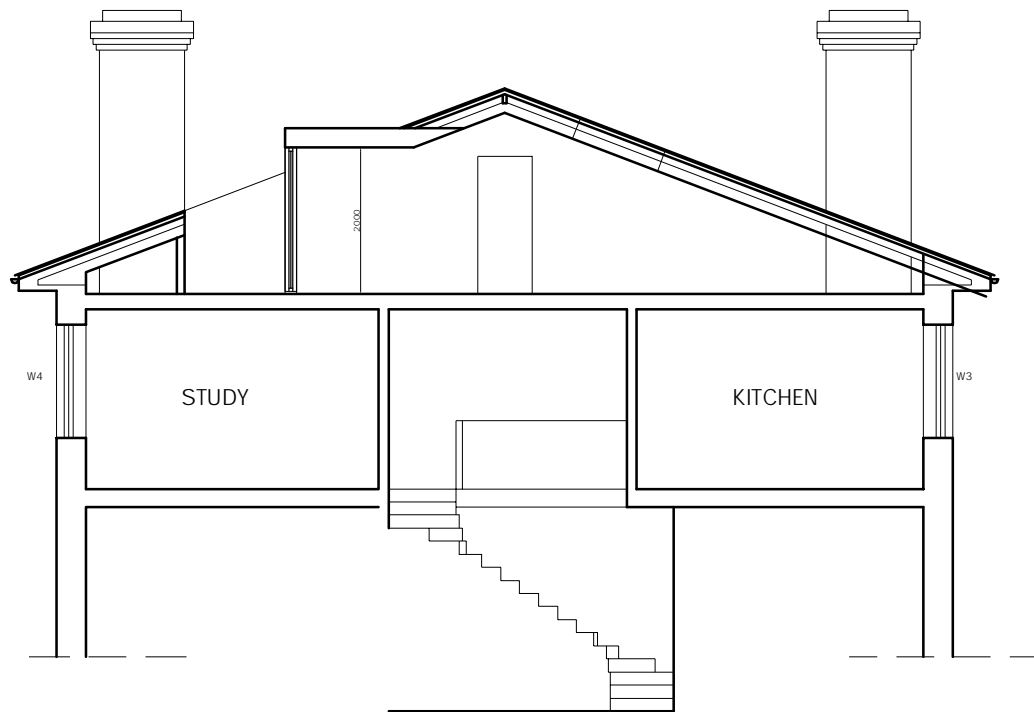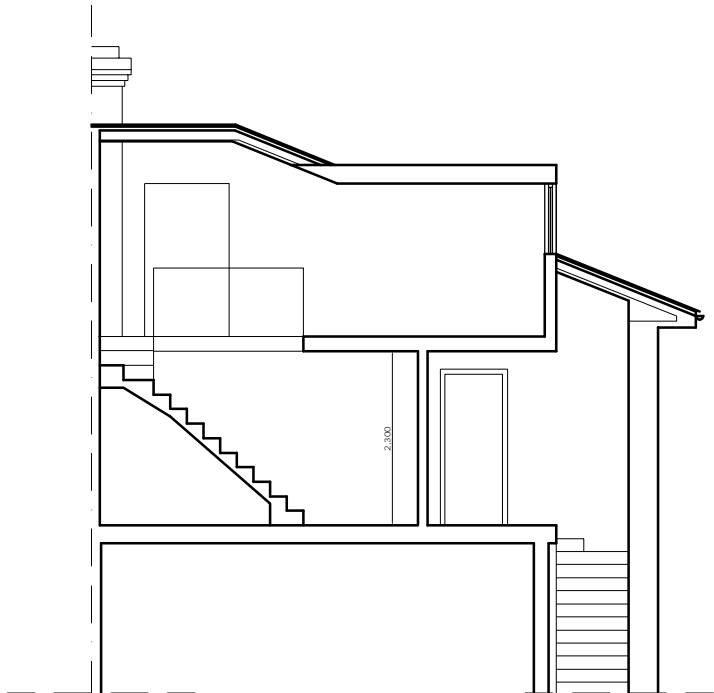


DO NOT SCALE FROM THIS DRAWING THIS DRAWING IS COPYRIGHT	REVISIONS: A-side dormer removed B-roof window changed to 'conservation' type C-position of the side roof window altered D-side dormer added E-new staircase altered	PROJECT: TOP FLOOR FLAT 93 KING HENRY'S ROAD LONDON NW3 3QX	Scale: 1:100 @ A3	Date: 24.10.12	KASIA WHITFIELD <i>Design Consultant</i>  Mob: 07985 035333 email: KasiaWhitfield@gmail.com
NOTES:		DRAWING TITLE: SECTIONS as Proposed	Dwg No: KHR93-PP4	Rev: E	




DO NOT SCALE FROM THIS DRAWING THIS DRAWING IS COPYRIGHT	REVISIONS: A-side dormer removed B-smaller side dormer added	PROJECT: TOP FLOOR FLAT 93 KING HENRY'S ROAD LONDON NW3 3QX	Scale: 1:100 @ A3	Date: 25.09.12	KASIA WHITFIELD <i>Design Consultant</i>  Mob: 07985 035333 email: KasiaWhitfield@gmail.com
NOTES:		DRAWING TITLE: REAR ELEVATION as Existing & Proposed	Dwg No: KHR93-5	Rev: B	



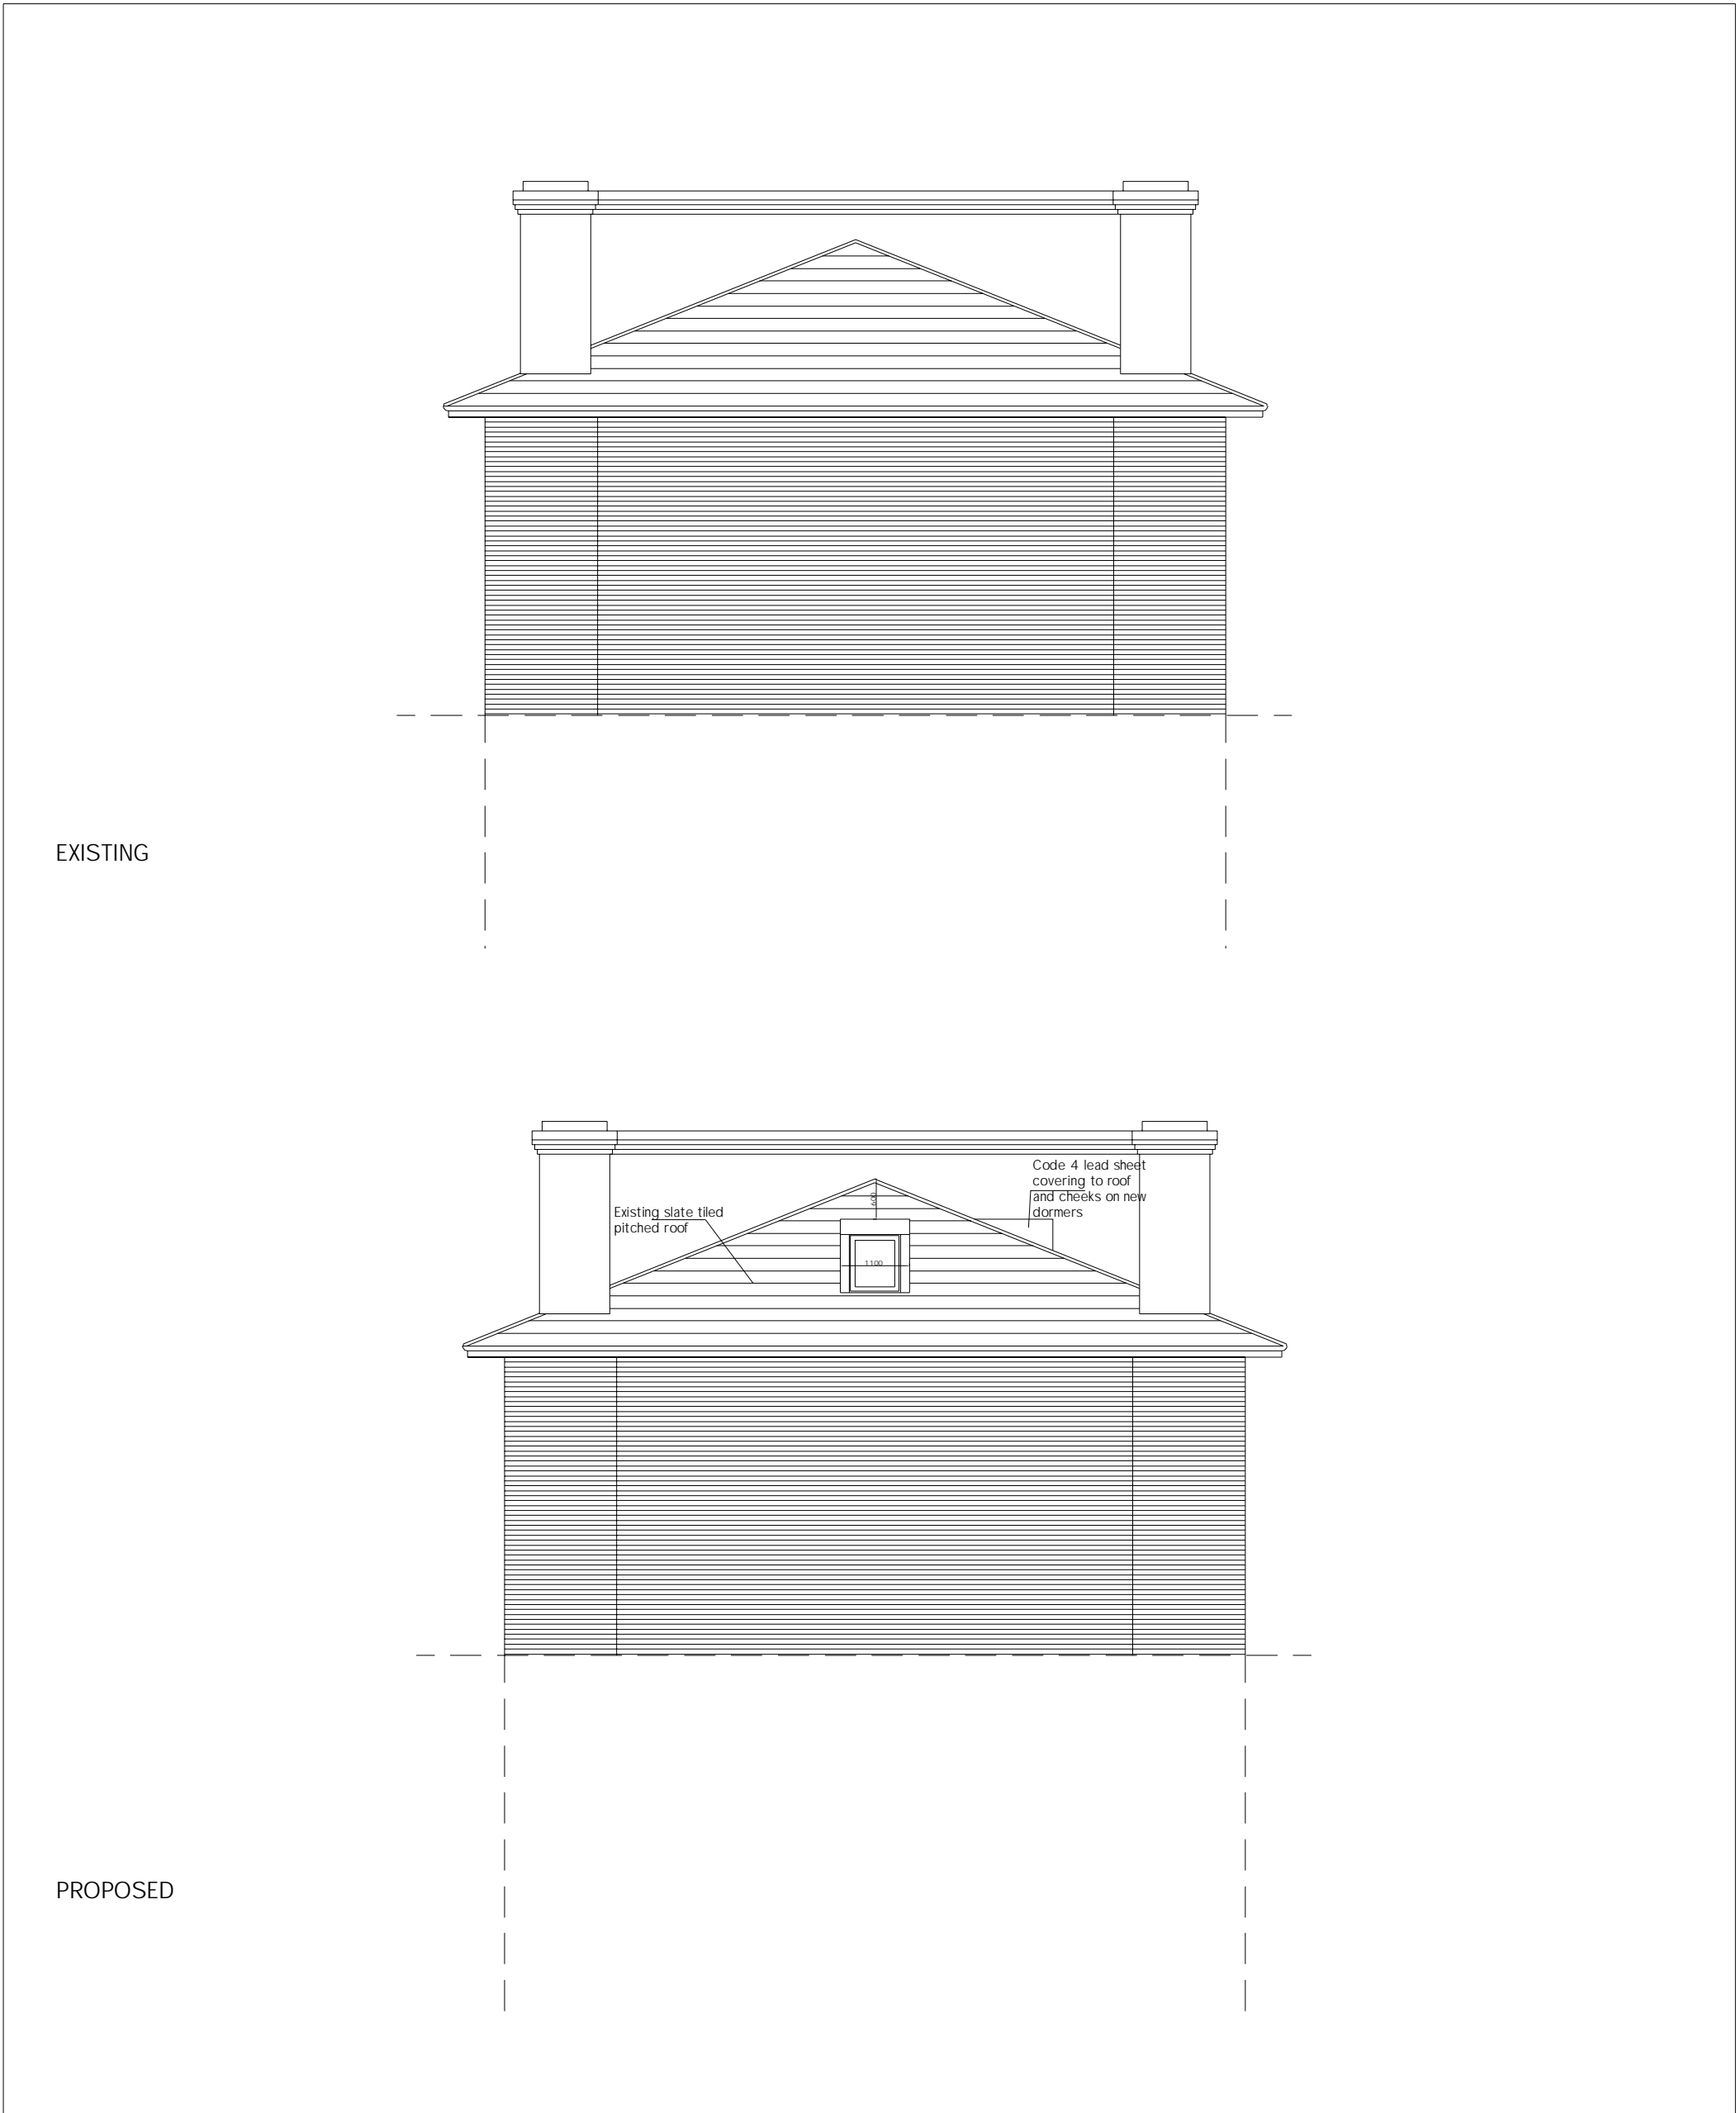

DO NOT SCALE FROM THIS DRAWING THIS DRAWING IS COPYRIGHT	REVISIONS: A-side dormer removed B-roof windows changed to 'conservation' type C-position of the side roof window altered D-smaller side dormer added	PROJECT: TOP FLOOR FLAT 93 KING HENRY'S ROAD LONDON NW3 3QX	Scale: 1:100 @ A3	Date: 18.10.12	KASIA WHITFIELD <i>Design Consultant</i>  Mob: 07985 035333 email: KasiaWhitfield@gmail.com
NOTES:		DRAWING TITLE: SIDE ELEVATION as Existing & Proposed	Dwg No: KHR93-6	Rev: D	

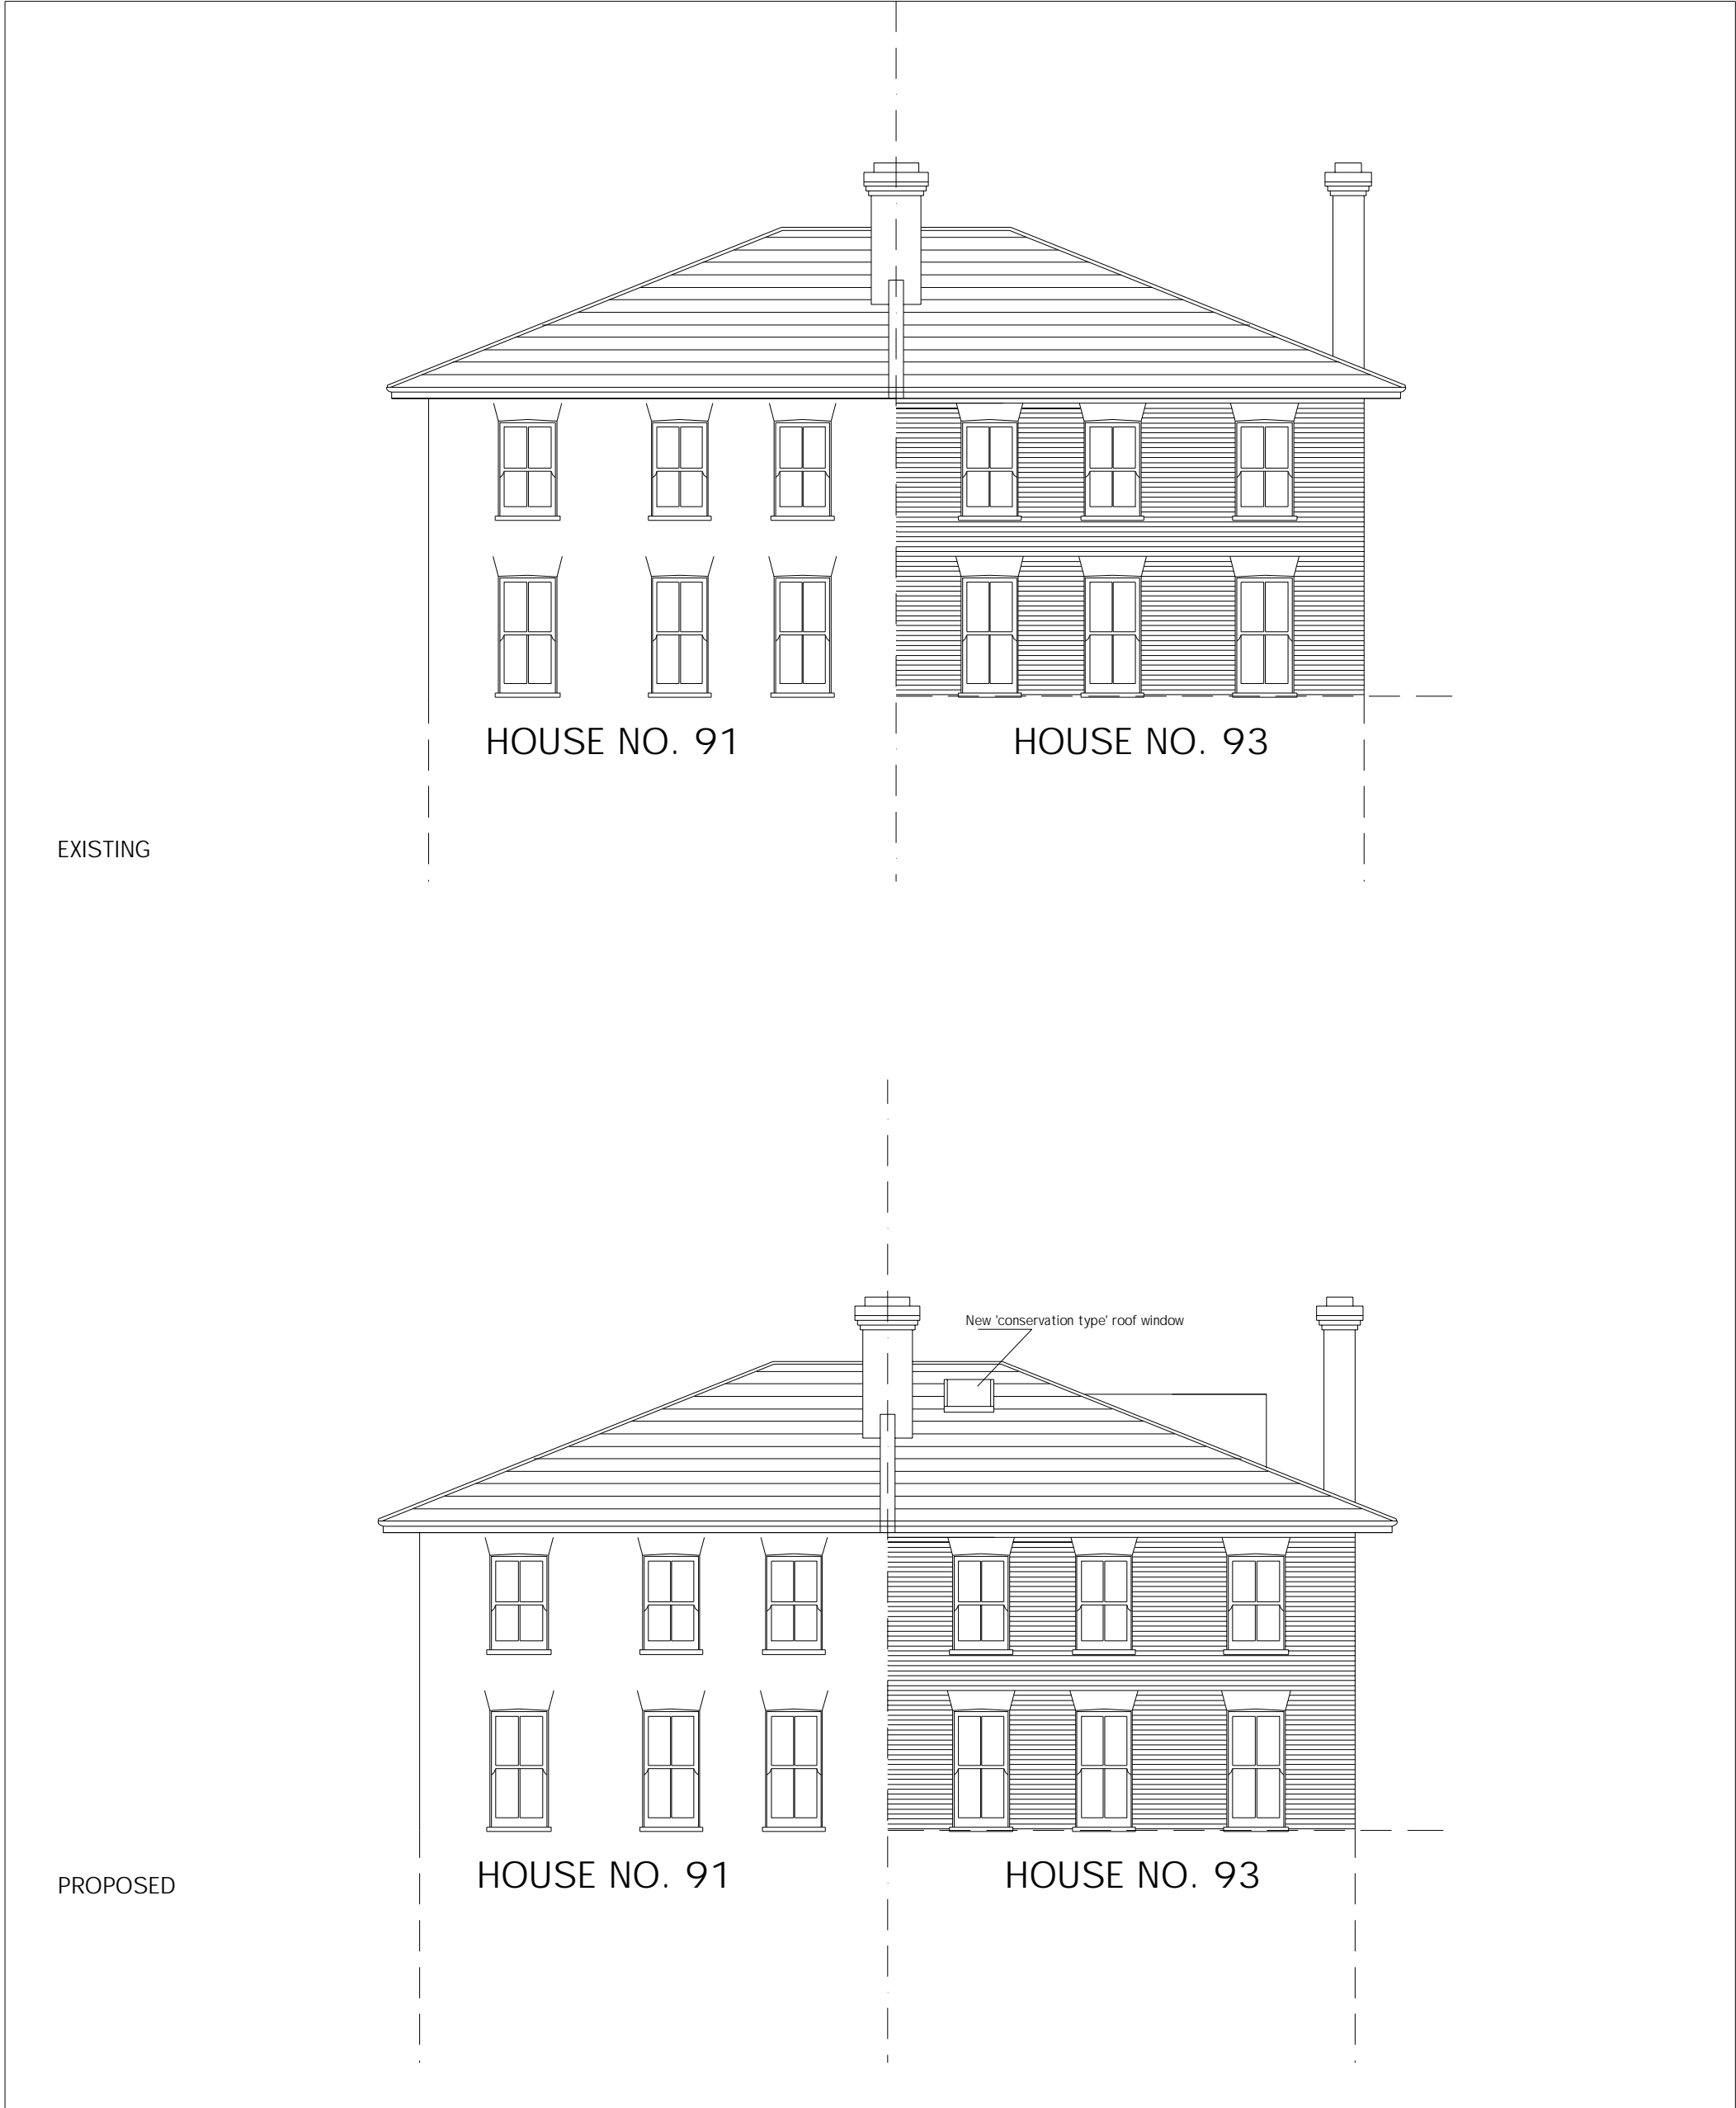

DO NOT SCALE FROM THIS DRAWING THIS DRAWING IS COPYRIGHT	REVISIONS: A-side dormer removed B-roof windows changed to 'conservation' type C-smaller side dormer added	PROJECT: TOP FLOOR FLAT 93 KING HENRY'S ROAD LONDON NW3 3QX	Scale: 1:100 @ A3	Date: 25.09.12	KASIA WHITFIELD <i>Design Consultant</i>  Mob: 07985 035333 email: KasiaWhitfield@gmail.com
NOTES:			Dwg No: KHR93-7	Rev: C	