

PLEASE NOTE:

1. ALL DIMENSIONS TO BE CHECKED ON SITE BEFORE FABRICATION.
2. CONTRACTOR TO REFER TO ENGINEER'S DRAWINGS BEFORE PROCEEDING WITH WORKS.
3. ALL DRAWINGS AND DESIGNS ARE COVERED BY DESIGN RIGHT (INTELLECTUAL PROPERTY) AND MAY NOT BE DISTRIBUTED, COPIED OR ISSUE WITHOUT WRITTEN PERMISSION OF XU ARCHITECTURE.
4. ALL DESIGN CONCEPTS ARE THE SOLE PROPERTY OF XU ARCHITECTURE AND NO ADAPTATIONS, REPRODUCTIONS OR COPIES MAY BE MADE WITHOUT WRITTEN PERMISSION OF XU ARCHITECTURE.
5. THESE DRAWINGS ARE SUBJECT TO ANY STATUTORY REQUIREMENT OR RECOMMENDATION BY ANY STATUTORY AUTHORITY OR FOR THE BETTER CARRYING OUT OF THE WORKS.
6. SAMPLES TO BE PROVIDED BY CONTRACTOR FOR XU ARCHITECTURE APPROVAL.
7. ALL FINISHES XU ARCHITECTURE SATISFACTION.
8. ALL DRAWINGS TO BE APPROVED BY XU ARCHITECTURE BEFORE CONSTRUCTION.

ADDITIONAL NOTES:


REVISIONS		
No	Date	Description Issue For
00	19/10/11	PRE-PLANNING
01	31/10/11	PRE-PLANNING
02	19/12/11	INFORMATION
03	02/02/12	PLANNING
04	01/03/12	PLANNING
05	12/03/12	PLANNING
06	21/03/12	PLANNING
07	25/07/12	PLANNING

Client
PRIVATE CLIENT


Project
15 Rudall Crescent
London NW3 1RR

Title
**PROPOSED
Ground and First Floor**

Scale	1/50@A2	Dwg. No.	Rev.
Date	25/07/12	PA-01	07
Drawn	CC	Project Number	11_11
Checked	SS		

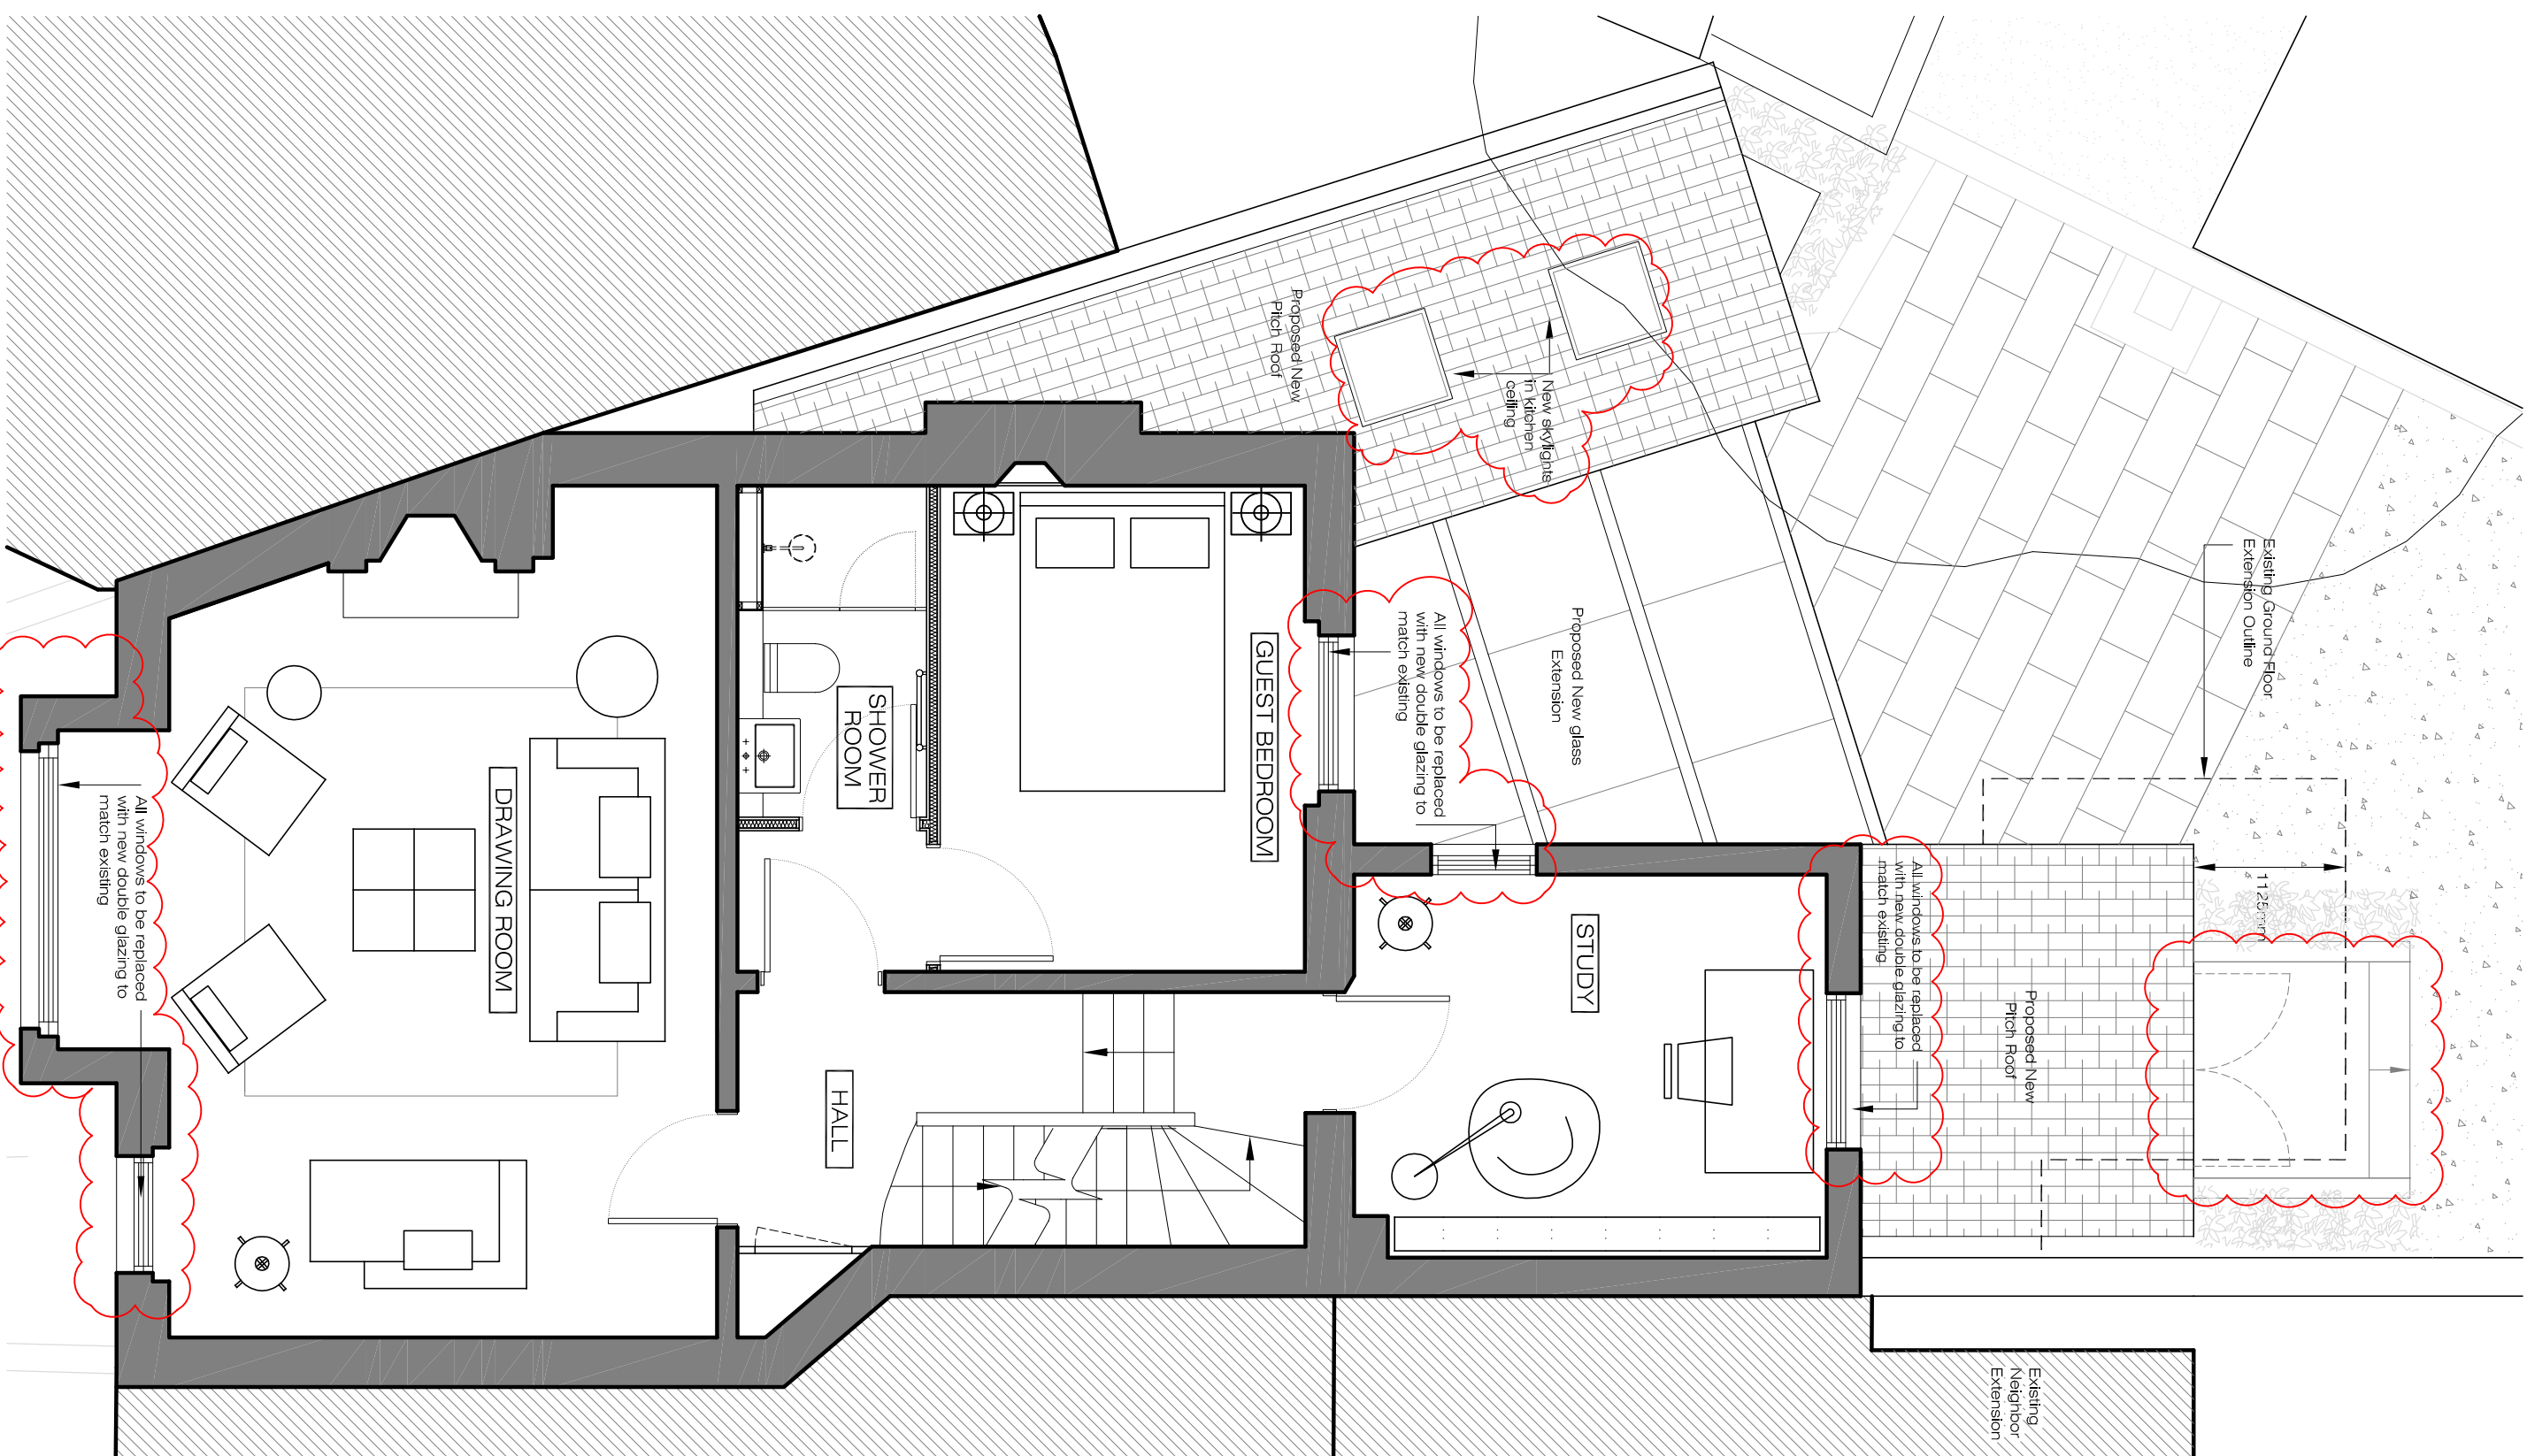

PROPOSED FIRST FLOOR PLAN
PA-01
SCALE 1:50@A2

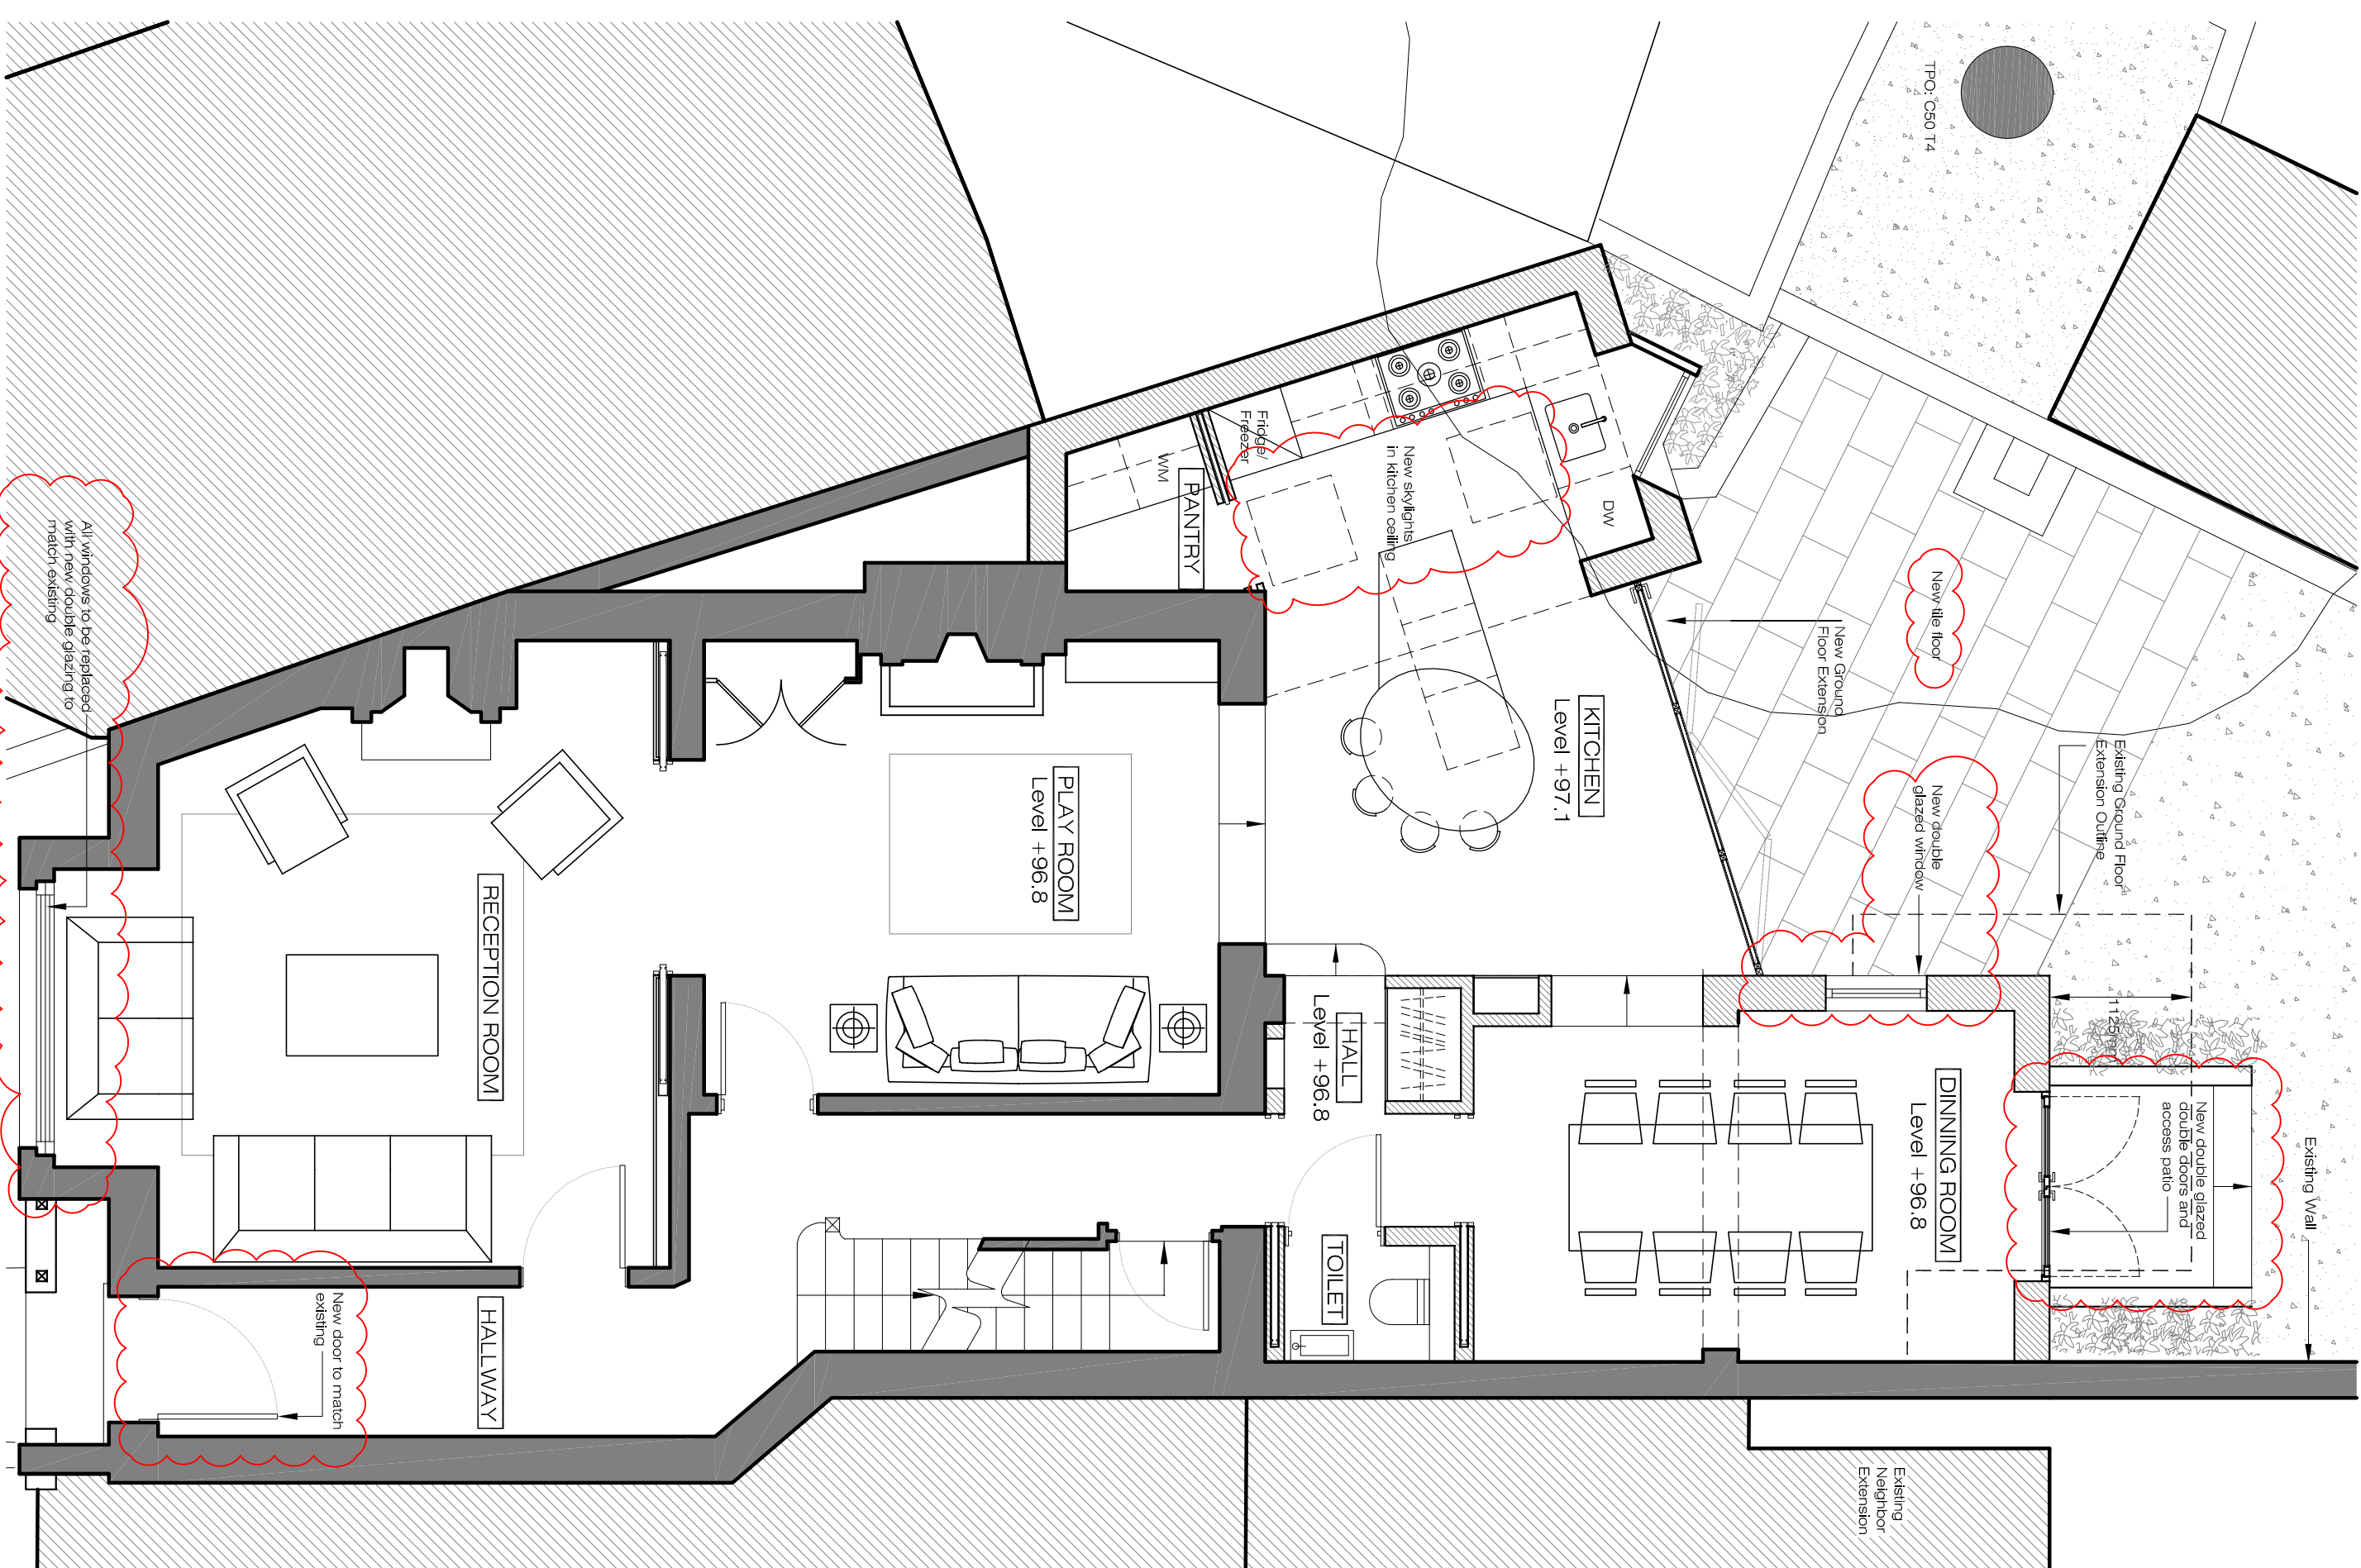

PROPOSED GROUND FLOOR PLAN
PA-01
SCALE 1:50@A2