

PLEASE NOTE:

1. ALL DIMENSIONS TO BE CHECKED ON SITE BEFORE FABRICATION.
2. CONTRACTOR TO REFER TO ENGINEER'S DRAWINGS BEFORE PROCEEDING WITH WORKS.
3. ALL DRAWINGS AND DESIGNS ARE COVERED BY DESIGN RIGHT (INTELLECTUAL PROPERTY) AND MAY NOT BE DISTRIBUTED, COPIED OR ISSUE WITHOUT WRITTEN PERMISSION OF XUL ARCHITECTURE.
4. ALL DESIGN CONCEPTS ARE THE SOLE PROPERTY OF XUL ARCHITECTURE AND NO ADAPTATIONS, REPRODUCTIONS OR COPIES MAY BE MADE WITHOUT WRITTEN PERMISSION OF XUL ARCHITECTURE.
5. THESE DRAWINGS ARE SUBJECT TO ANY VARIATION REQUIRED OR RECOMMENDATION BY ANY STATUTORY AUTHORITY OR FOR THE BETTER CARRYING OUT OF THE WORKS.
6. SAMPLES TO BE PROVIDED BY CONTRACTOR FOR XUL ARCHITECTURE APPROVAL.
7. ALL FINISHES XUL ARCHITECTURE SATISFACTION.
8. ALL DRAWINGS TO BE APPROVED BY XUL ARCHITECTURE BEFORE CONSTRUCTION.

ADDITIONAL NOTES:

REVISIONS			
No	Date	Description Issue For	Issue By
00	16/12/11	INFORMATION	CC
01	02/02/12	PLANNING	CC
02	01/03/12	PLANNING	SB
03	12/03/12	PLANNING	SB
04	21/03/12	PLANNING	SB
05	25/07/12	PLANNING	FP

Client
PRIVATE CLIENT

Project
15 Rudall Crescent
London NW3 1RR

Title
PROPOSED
Rear Elevation



Scale	Dwg. No.	Rev.
1/50@A2		
Date	PA-03	05
25/07/12		

Drawn
CC

Project Number
11_11

Checked
SS

PROPOSED KEY PLAN
SCALE NTS@A2
PA-03

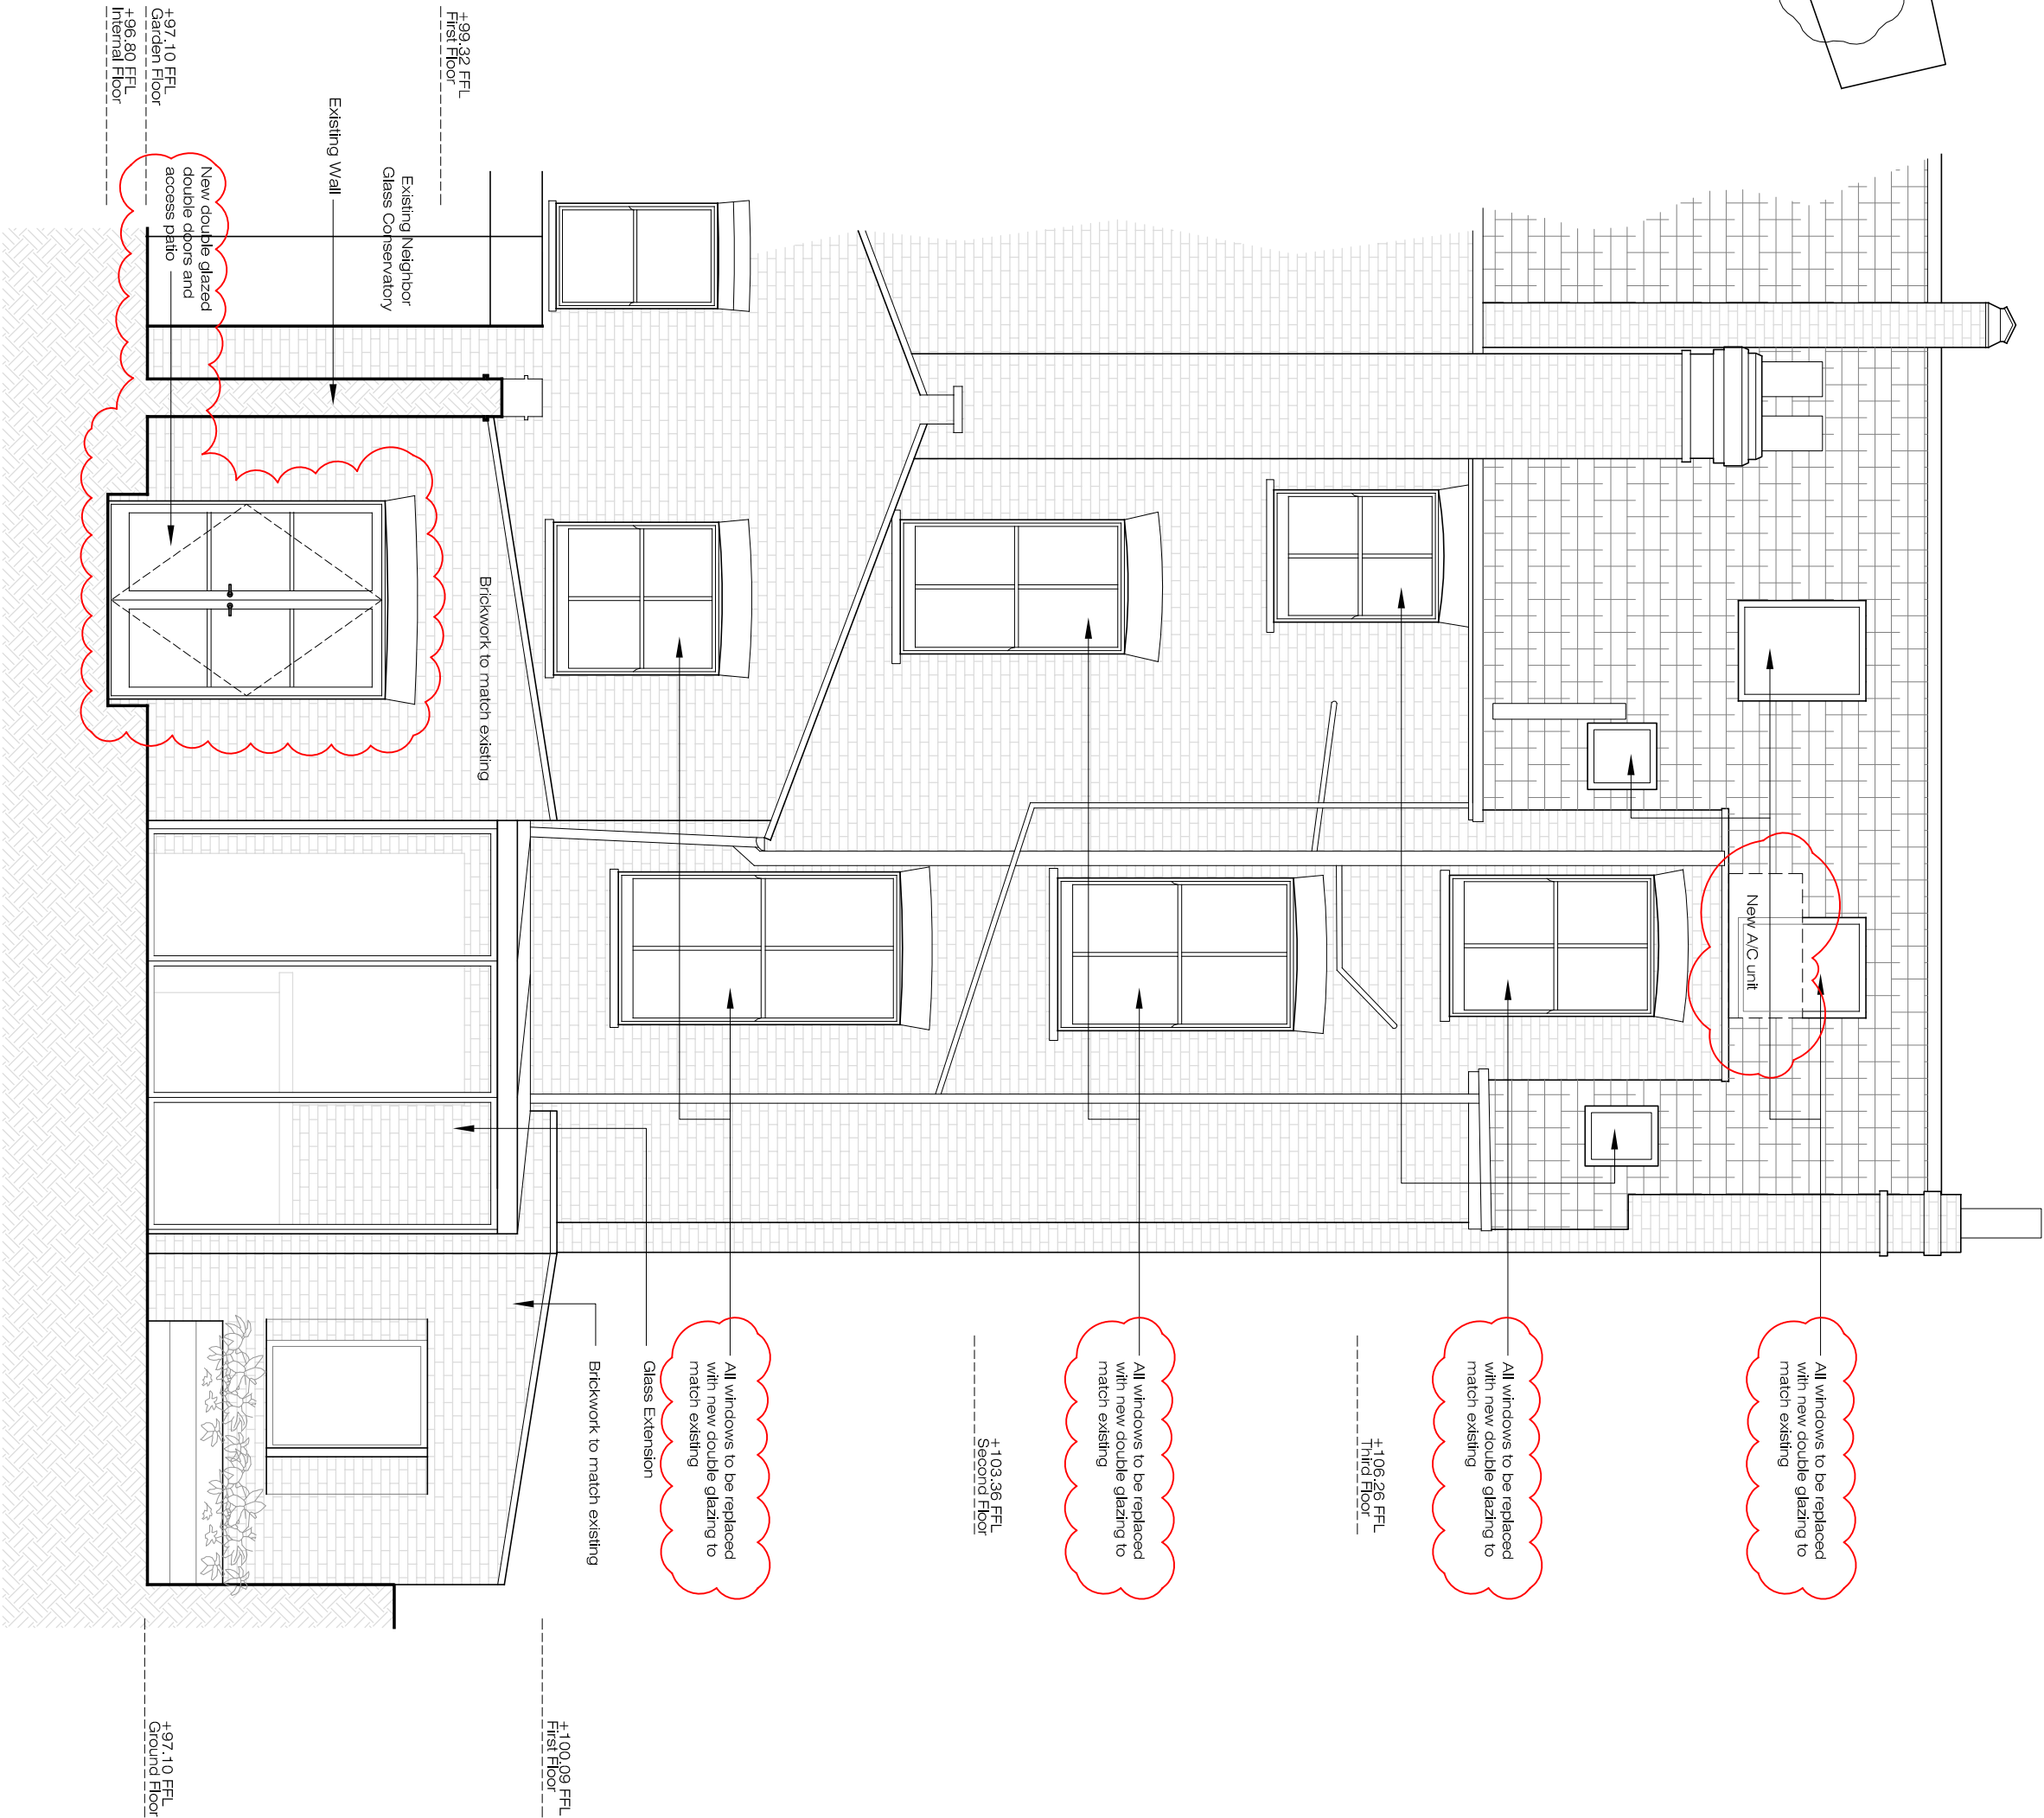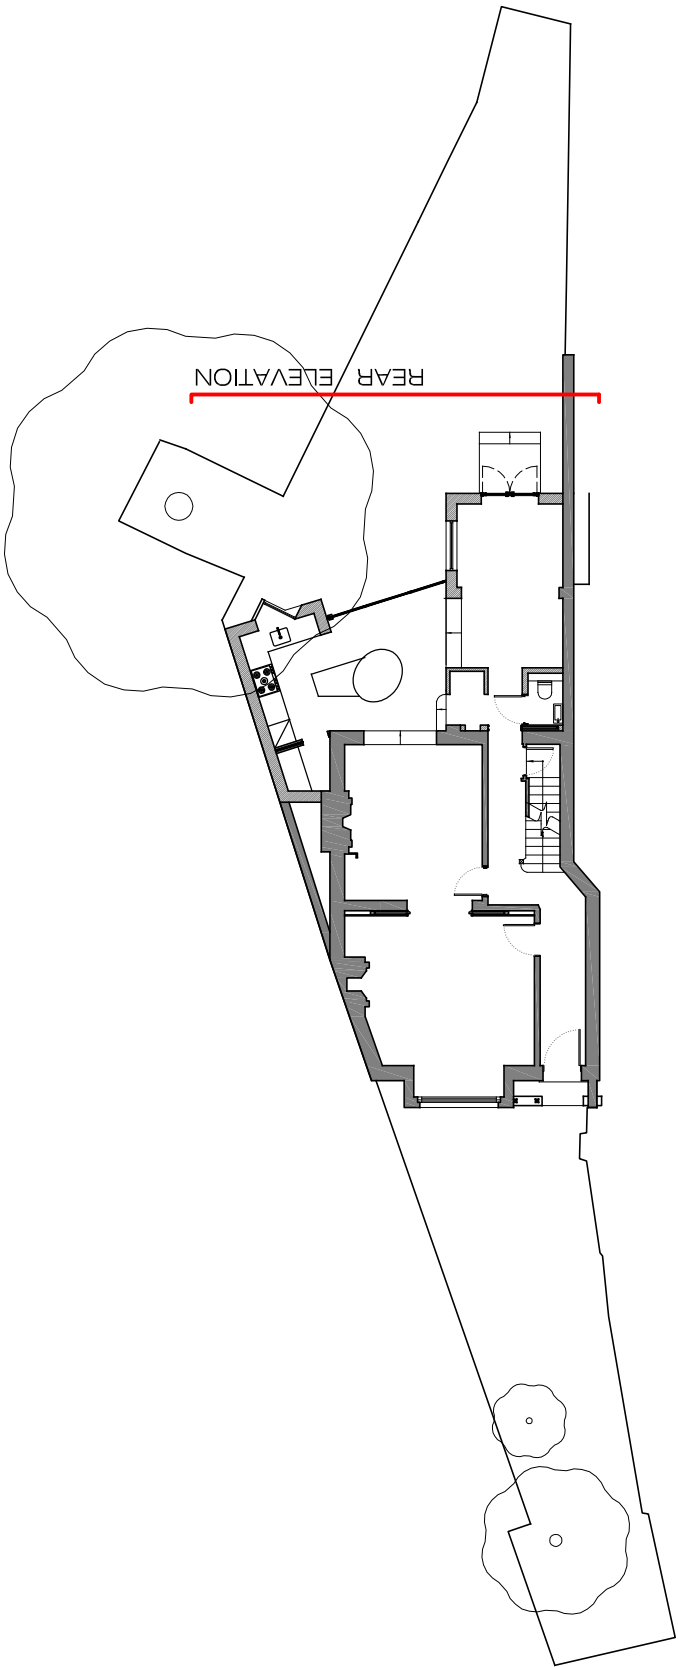

PROPOSED REAR ELEVATION
SCALE 1:50@A2
PA-03