


DO NOT SCALE DRAWINGS

All dimensions to be checked on site by the contractor and any discrepancies reported to the architect immediately.

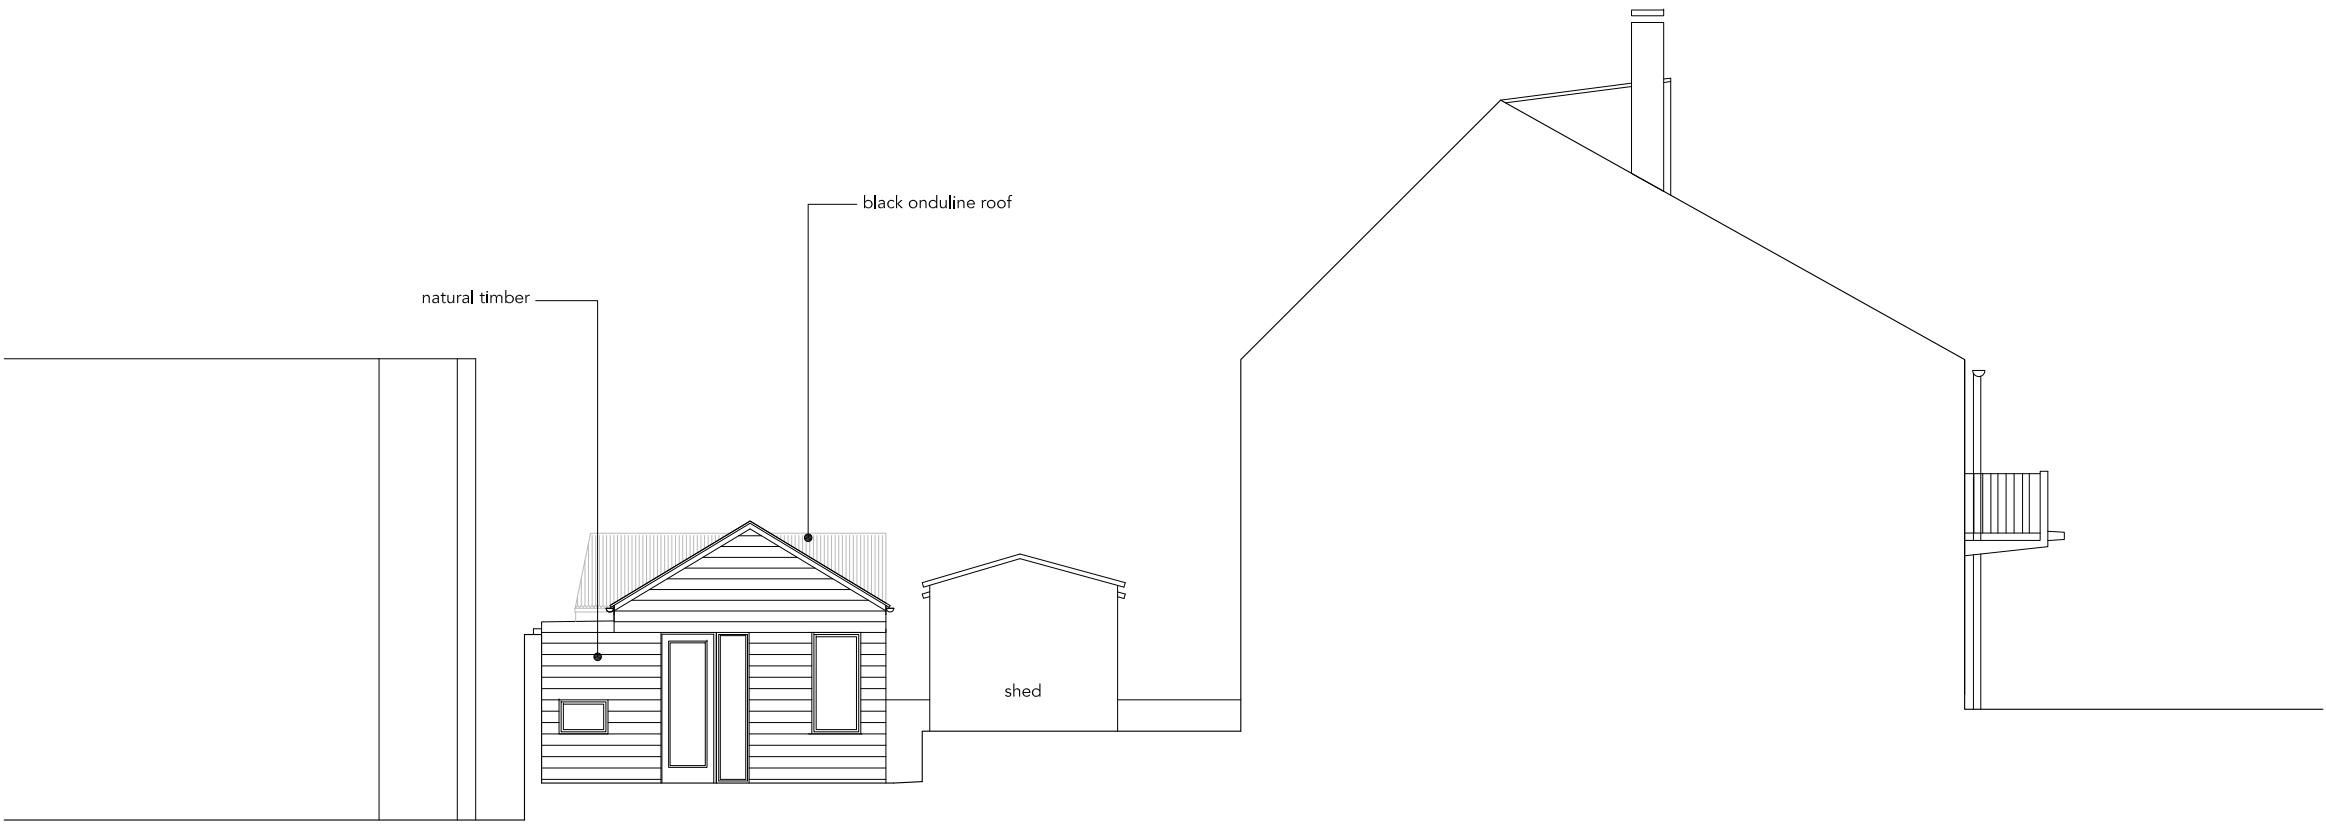

PLANNING APPLICATION

Leonard & Sarah Manasseh  
6 Bacon's Lane, London, N6 6BL  
- New Garden Building

Drawing: 46 / P8  
Proposed:  
north elevation  
Scale: 1:100 @A3  
Date: 15 March 2012

Phineas MANASSEH architect  
Studio 14 Victor House, 282a Richmond Road  
London E8 3QS  
Telephone: 020 8525 9110  
Mobile: 07976 738959  
Email: phin@phinmanasseh.com

Proposed north elevation

