



DO NOT SCALE DRAWINGS


All dimensions to be checked on site by the contractor and any discrepancies reported to the architect immediately.

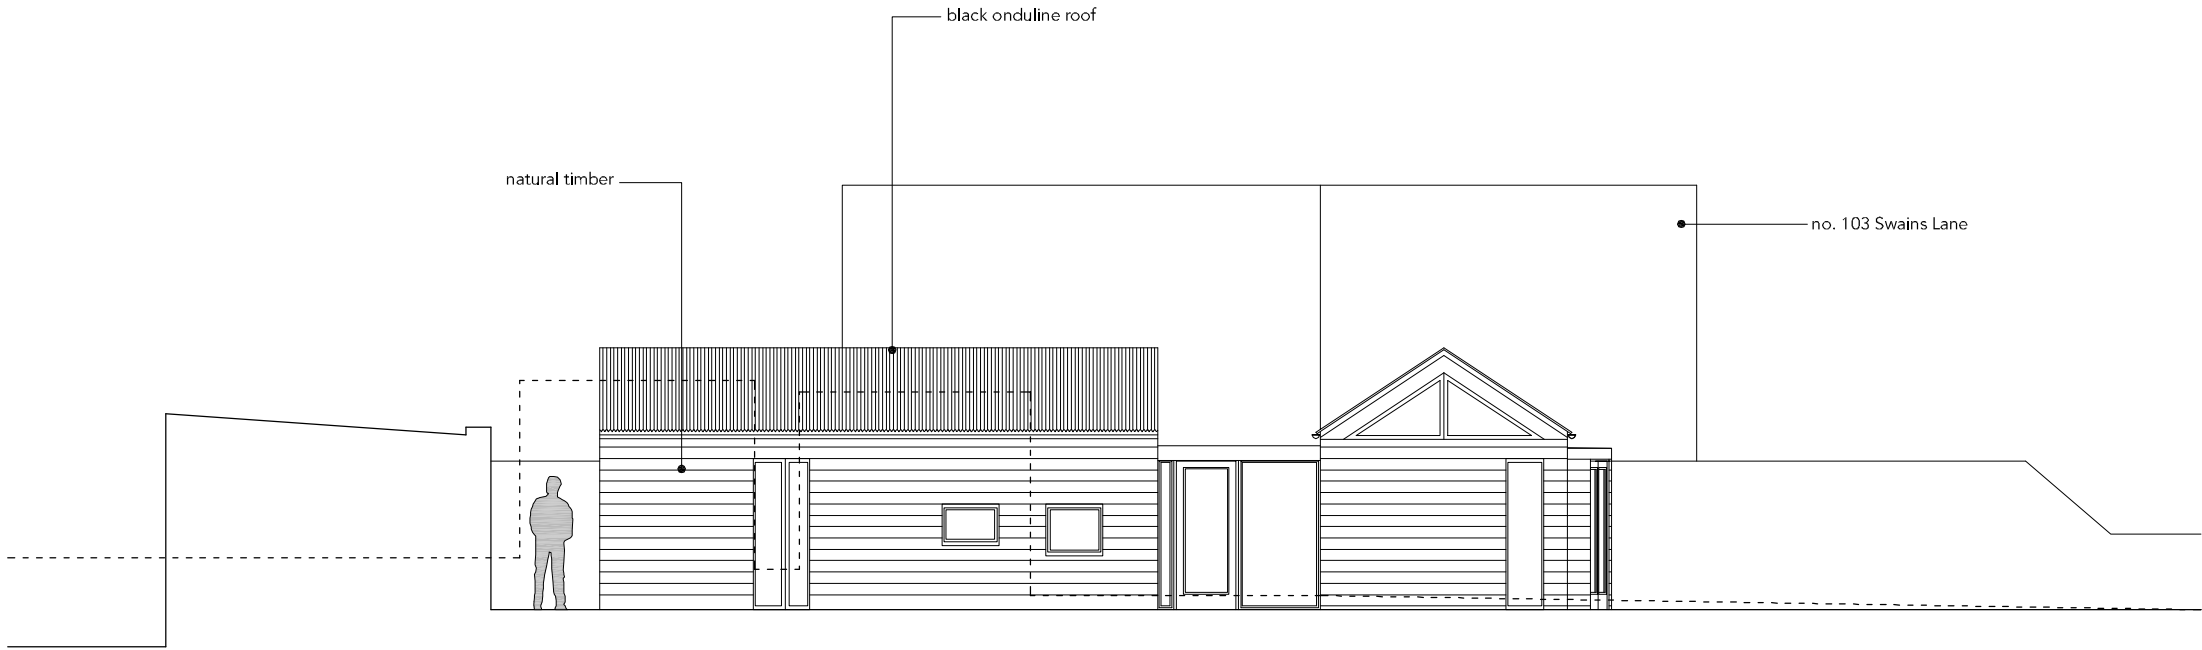

Proposed west elevation

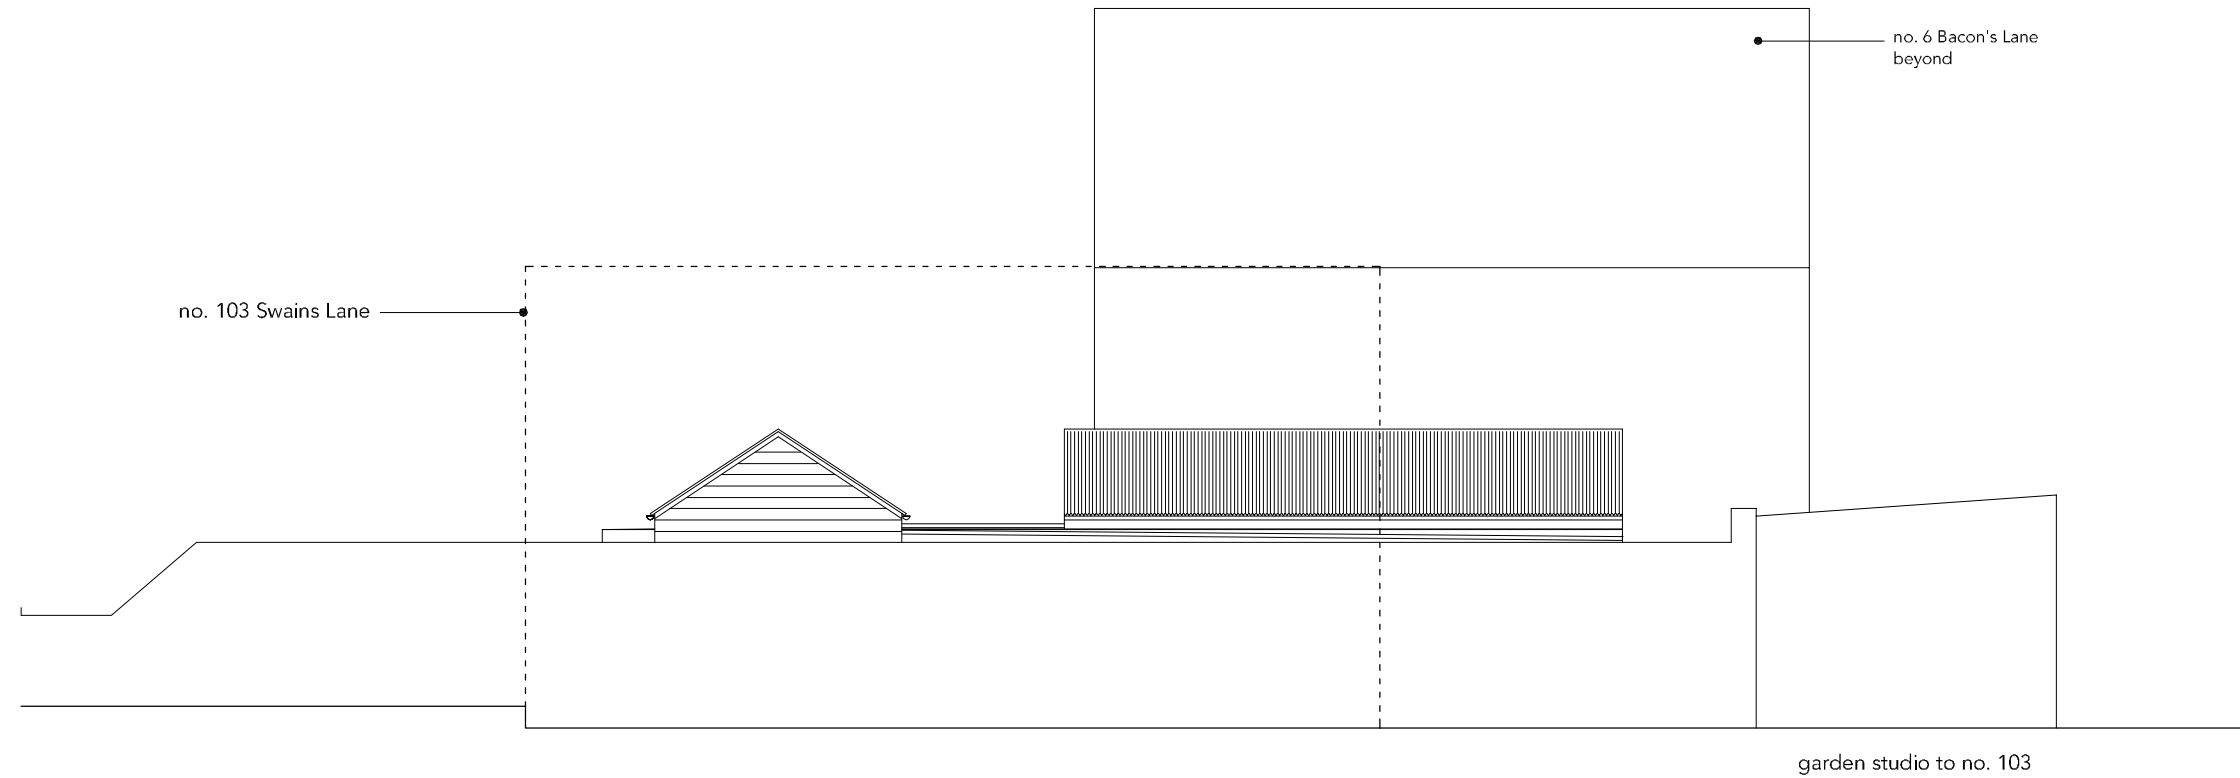

Proposed east elevation

 

Rev a. 9 May 2012, main bedroom adjusted for lifetime homes standards

PLANNING APPLICATION

**Leonard & Sarah Manasseh**  
**6 Bacon's Lane, London, N6 6BL**  
- New Garden Building

Drawing: **46 / P7a**  
**Proposed:**  
west + east elevation

Scale: 1:100 @A3

Date: 15 March 2012

**Phineas MANASSEH architect**  
Studio 14 Victor House, 282a Richmond Road  
London E8 3QS  
Telephone: 020 8525 9110  
Mobile: 07976 738959  
Email: phin@phinmanasseh.com