


Site Scheme Photo - Existing




Site Scheme Photo - Proposed



Site Plan

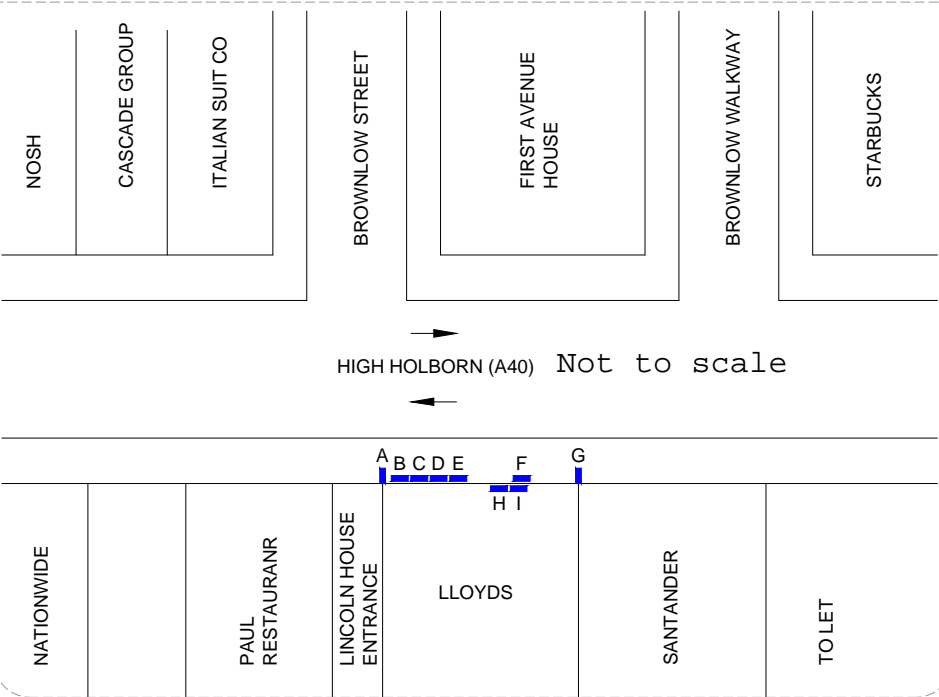

Signage Elevations

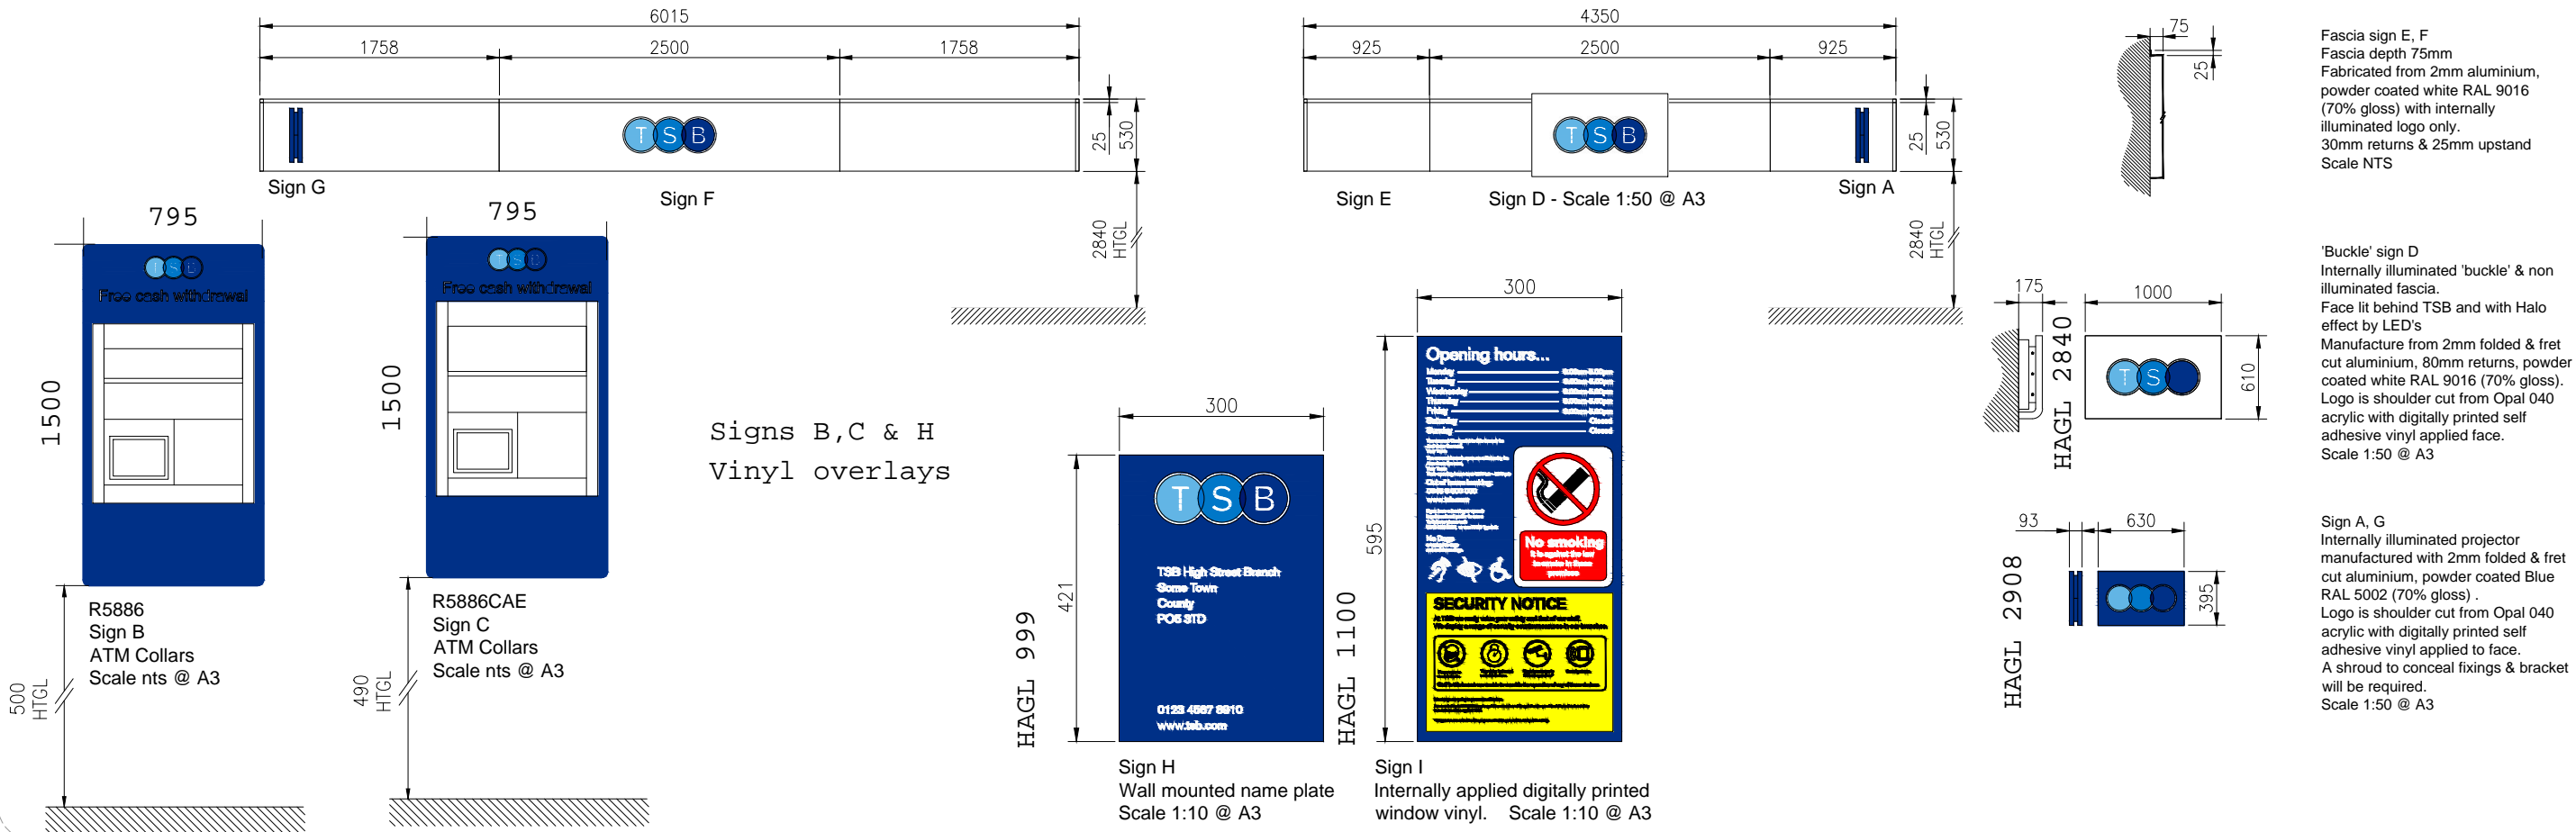

Site address:
HIGH HOLBORN LINCOLN HOUSE
LINCOLN HOUSE
LONDON
GREATER LONDON
WC1V 7JH

Site Number: 50007300
Dwg Scale: as shown_@_A3
Date: 29/09/12
Drawn: JJ
Revision:
Checked:

Revisions:

Notes:

Olympia House
Lockwood Court
Middleton Grove
Leeds
LS11 5TY
United Kingdom
Telephone:
0113 270 5595
Facsimile:
0113 277 1143
E-mail:
postbox@futurama.ltd.uk

