


Location Plan: 1:1250 @ A1

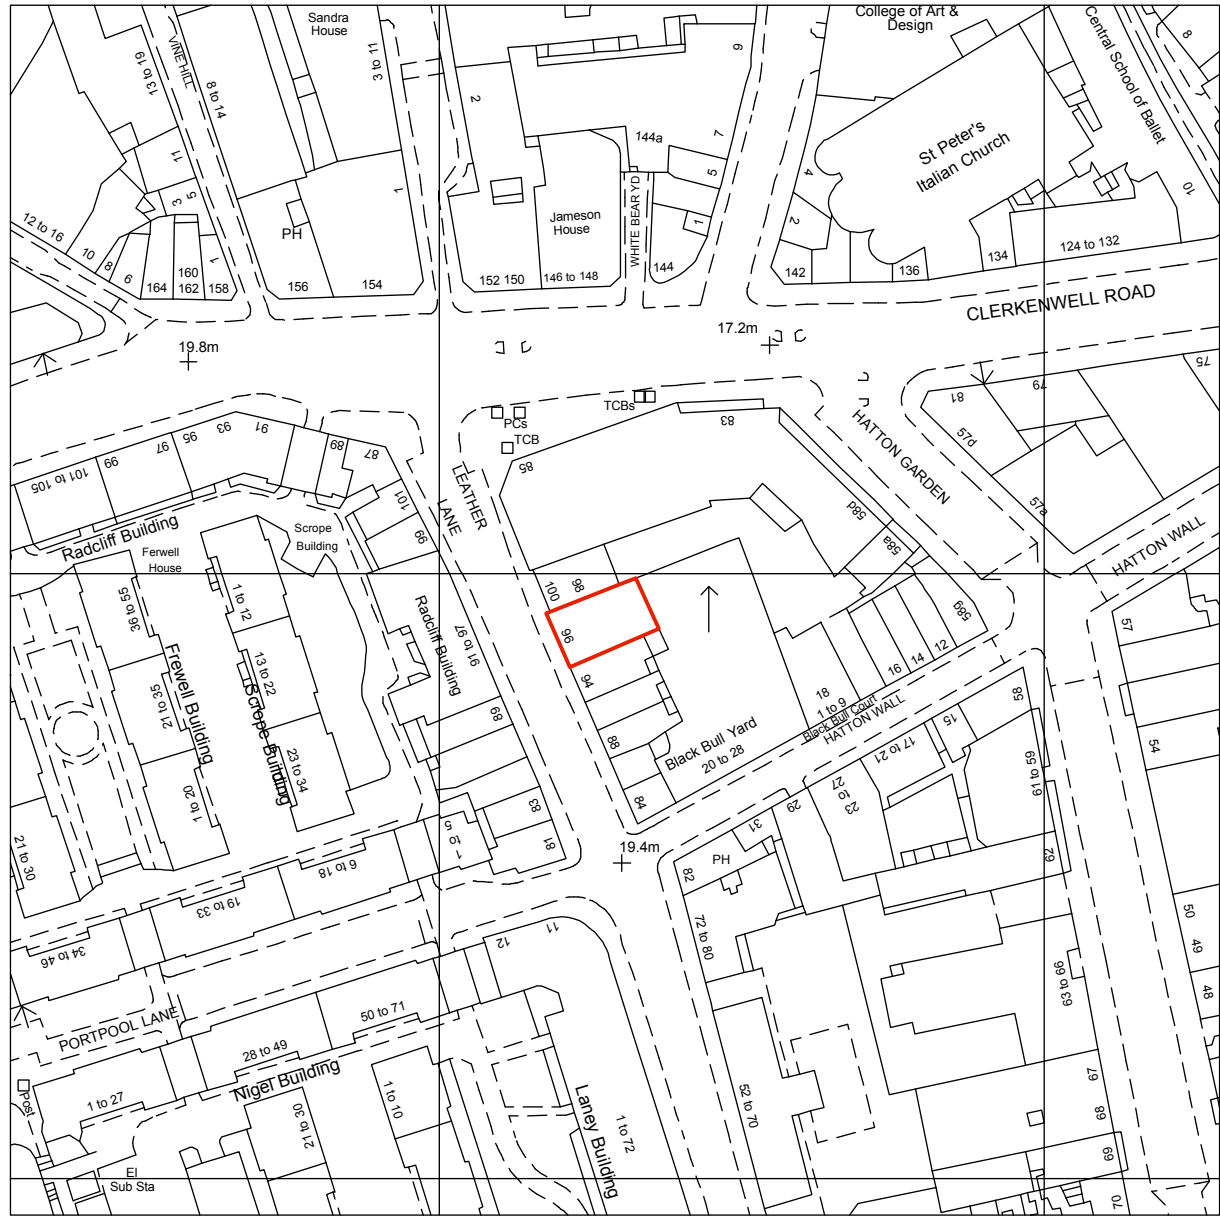

Block Plan: 1:200 @ A1

Notes

© Copyright Reserved Inglis Badrashi Ltd

Key

Revisions

11 Wells Mews London W1T 3HD
t 020 7580 8808 f 020 7636 9951
www.ibla.uk.com postroom@ibla.uk.com

Client
Intereuropean Properties S.A.

Project
96 Leather Lane, EC1N 7TX


Drawing
Location Plan and Block Plan

Date
June 2012


Scale
As Indicated

Drawn by
JM

Ref.
753 P201

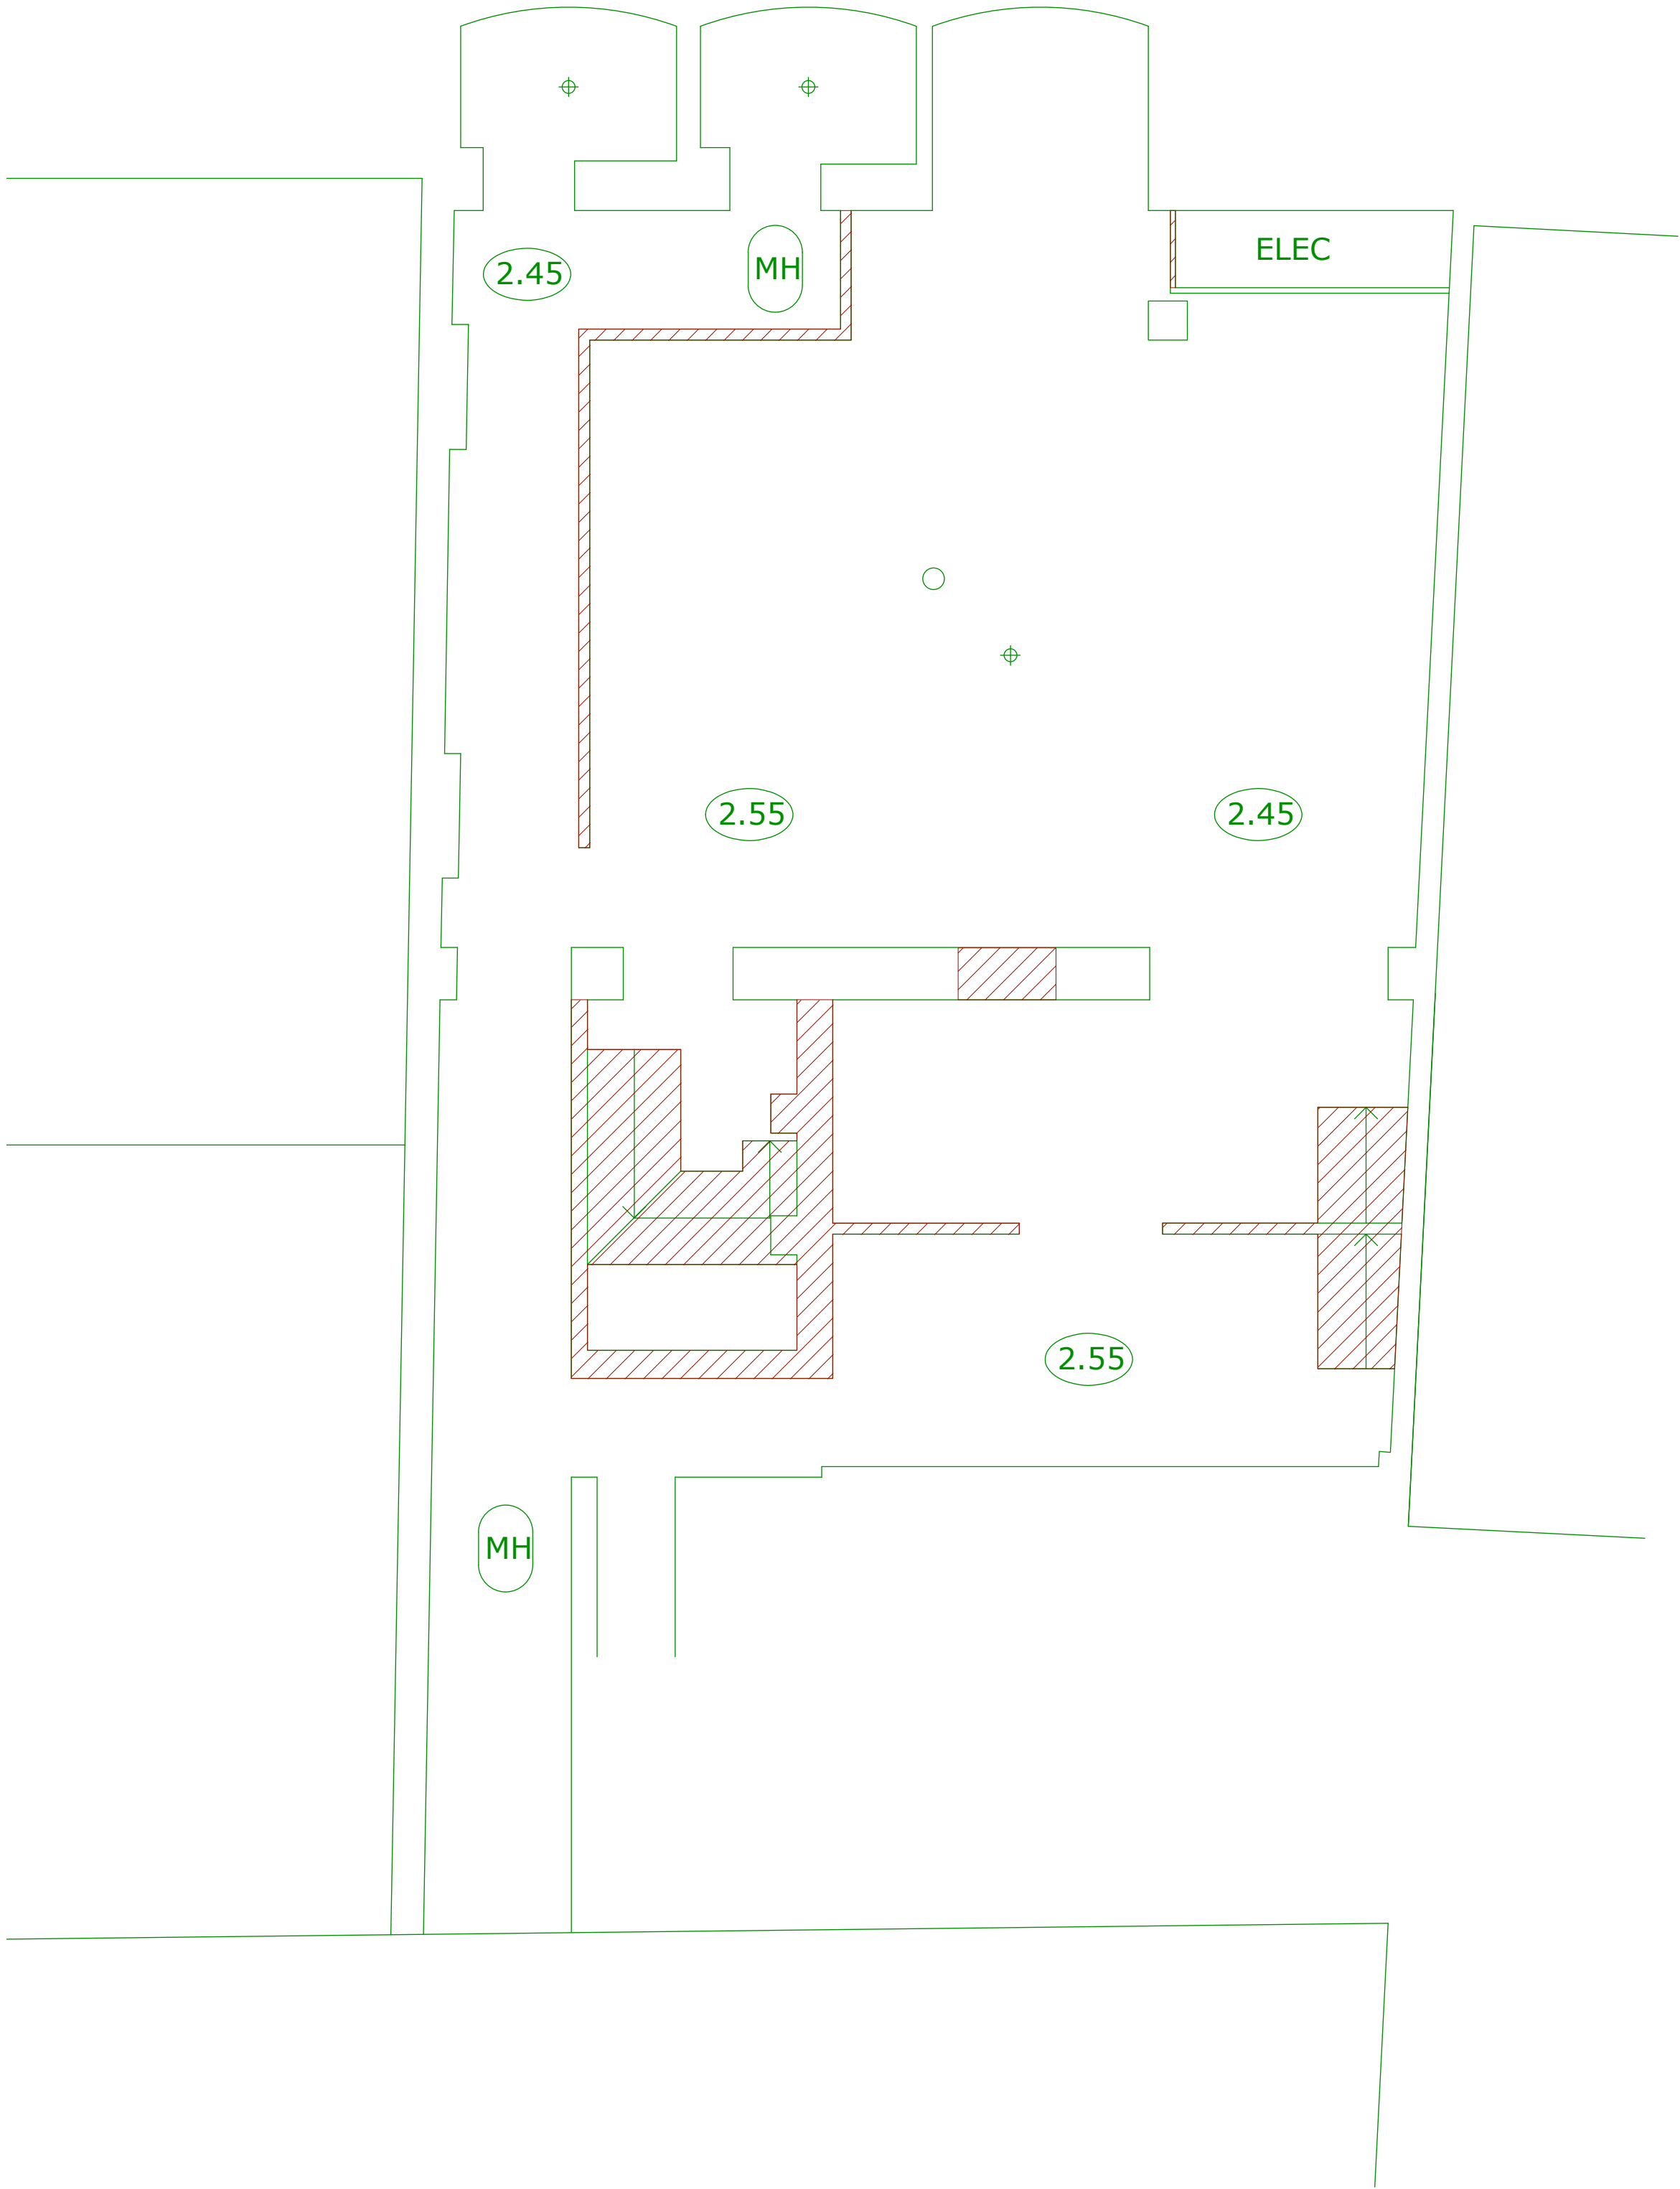

01/P202 Existing Basement Plan

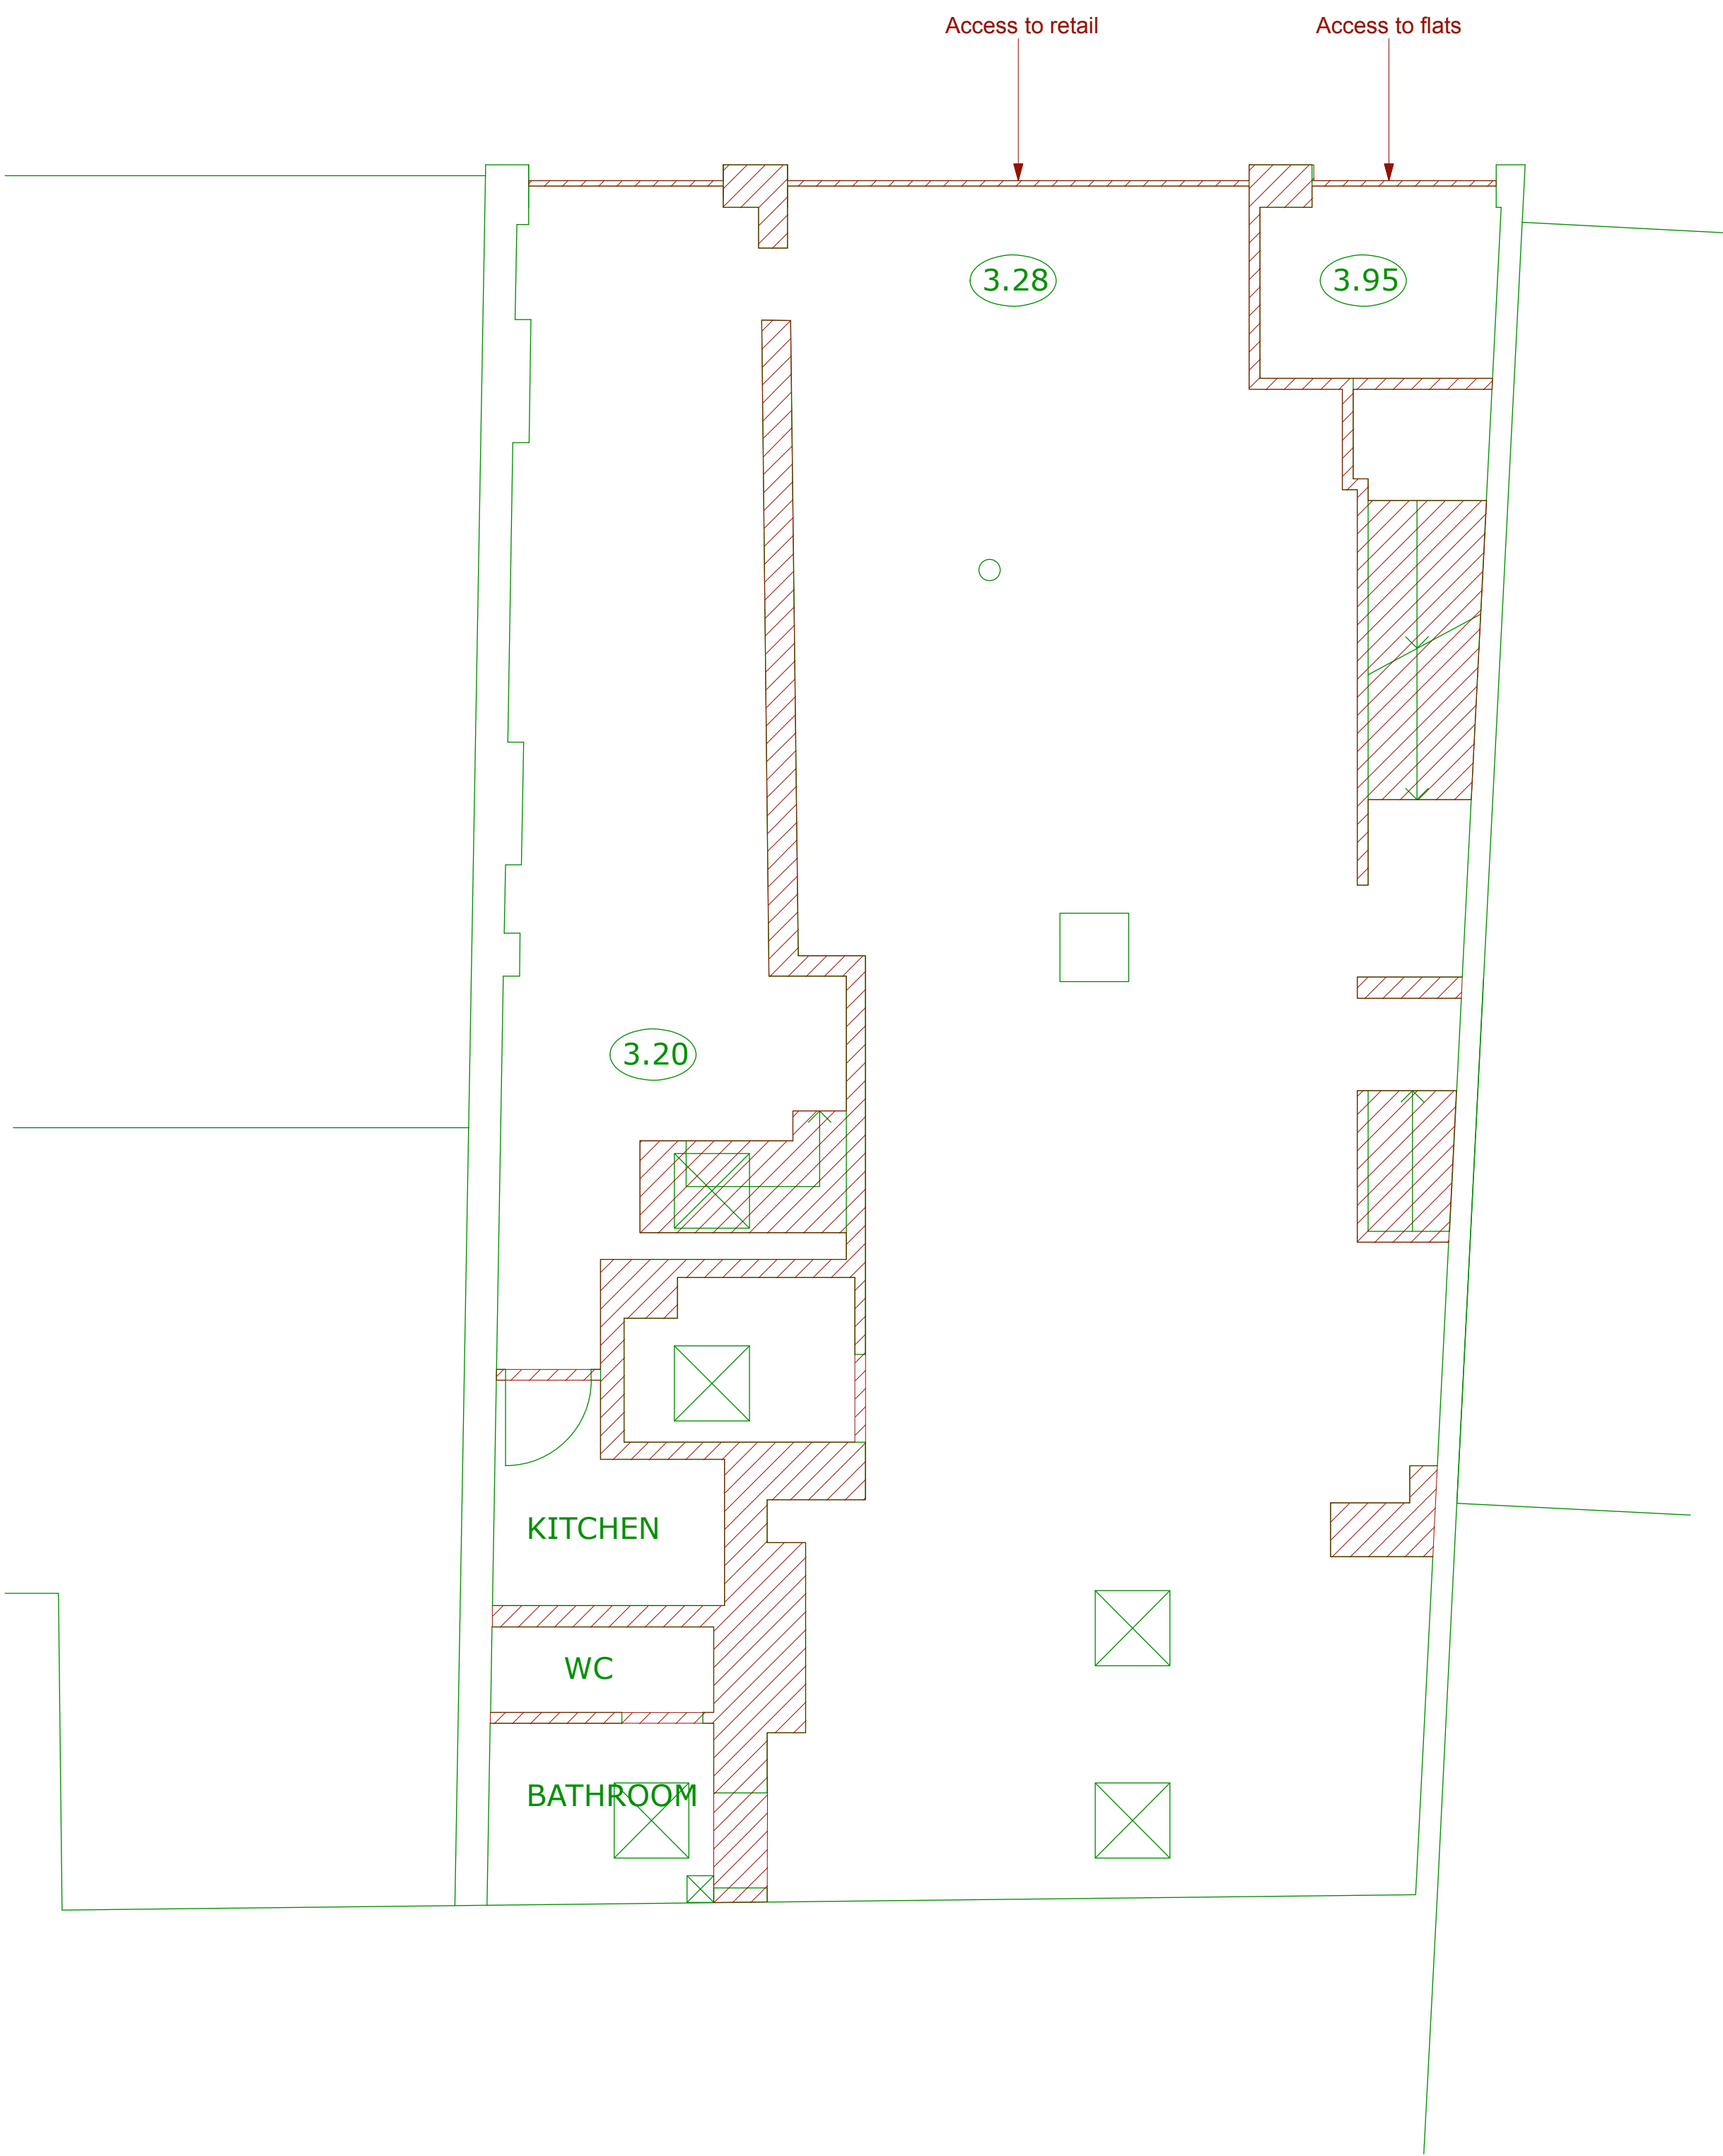

02/P202 Existing Ground Floor Plan



Notes

Copyright Reserved Inglis Badrashi Ltd

Key

Hatched areas indicate extent of demolitions

PLANNING

Revisions

ibla

11 Wells Mews London W1T 3HD
t 020 7580 8808 f 020 7636 9951
www.ibla.uk.com postroom@ibla.uk.com

Client

Intereuropean Properties S.A.

Project

96 Leather Lane EC1N 7TX

Drawing

Existing Plans 1

Date

June 2012

Scale


1:50 at A1
1:100 at A3

Drawn by


JB

Ref.

753 P202

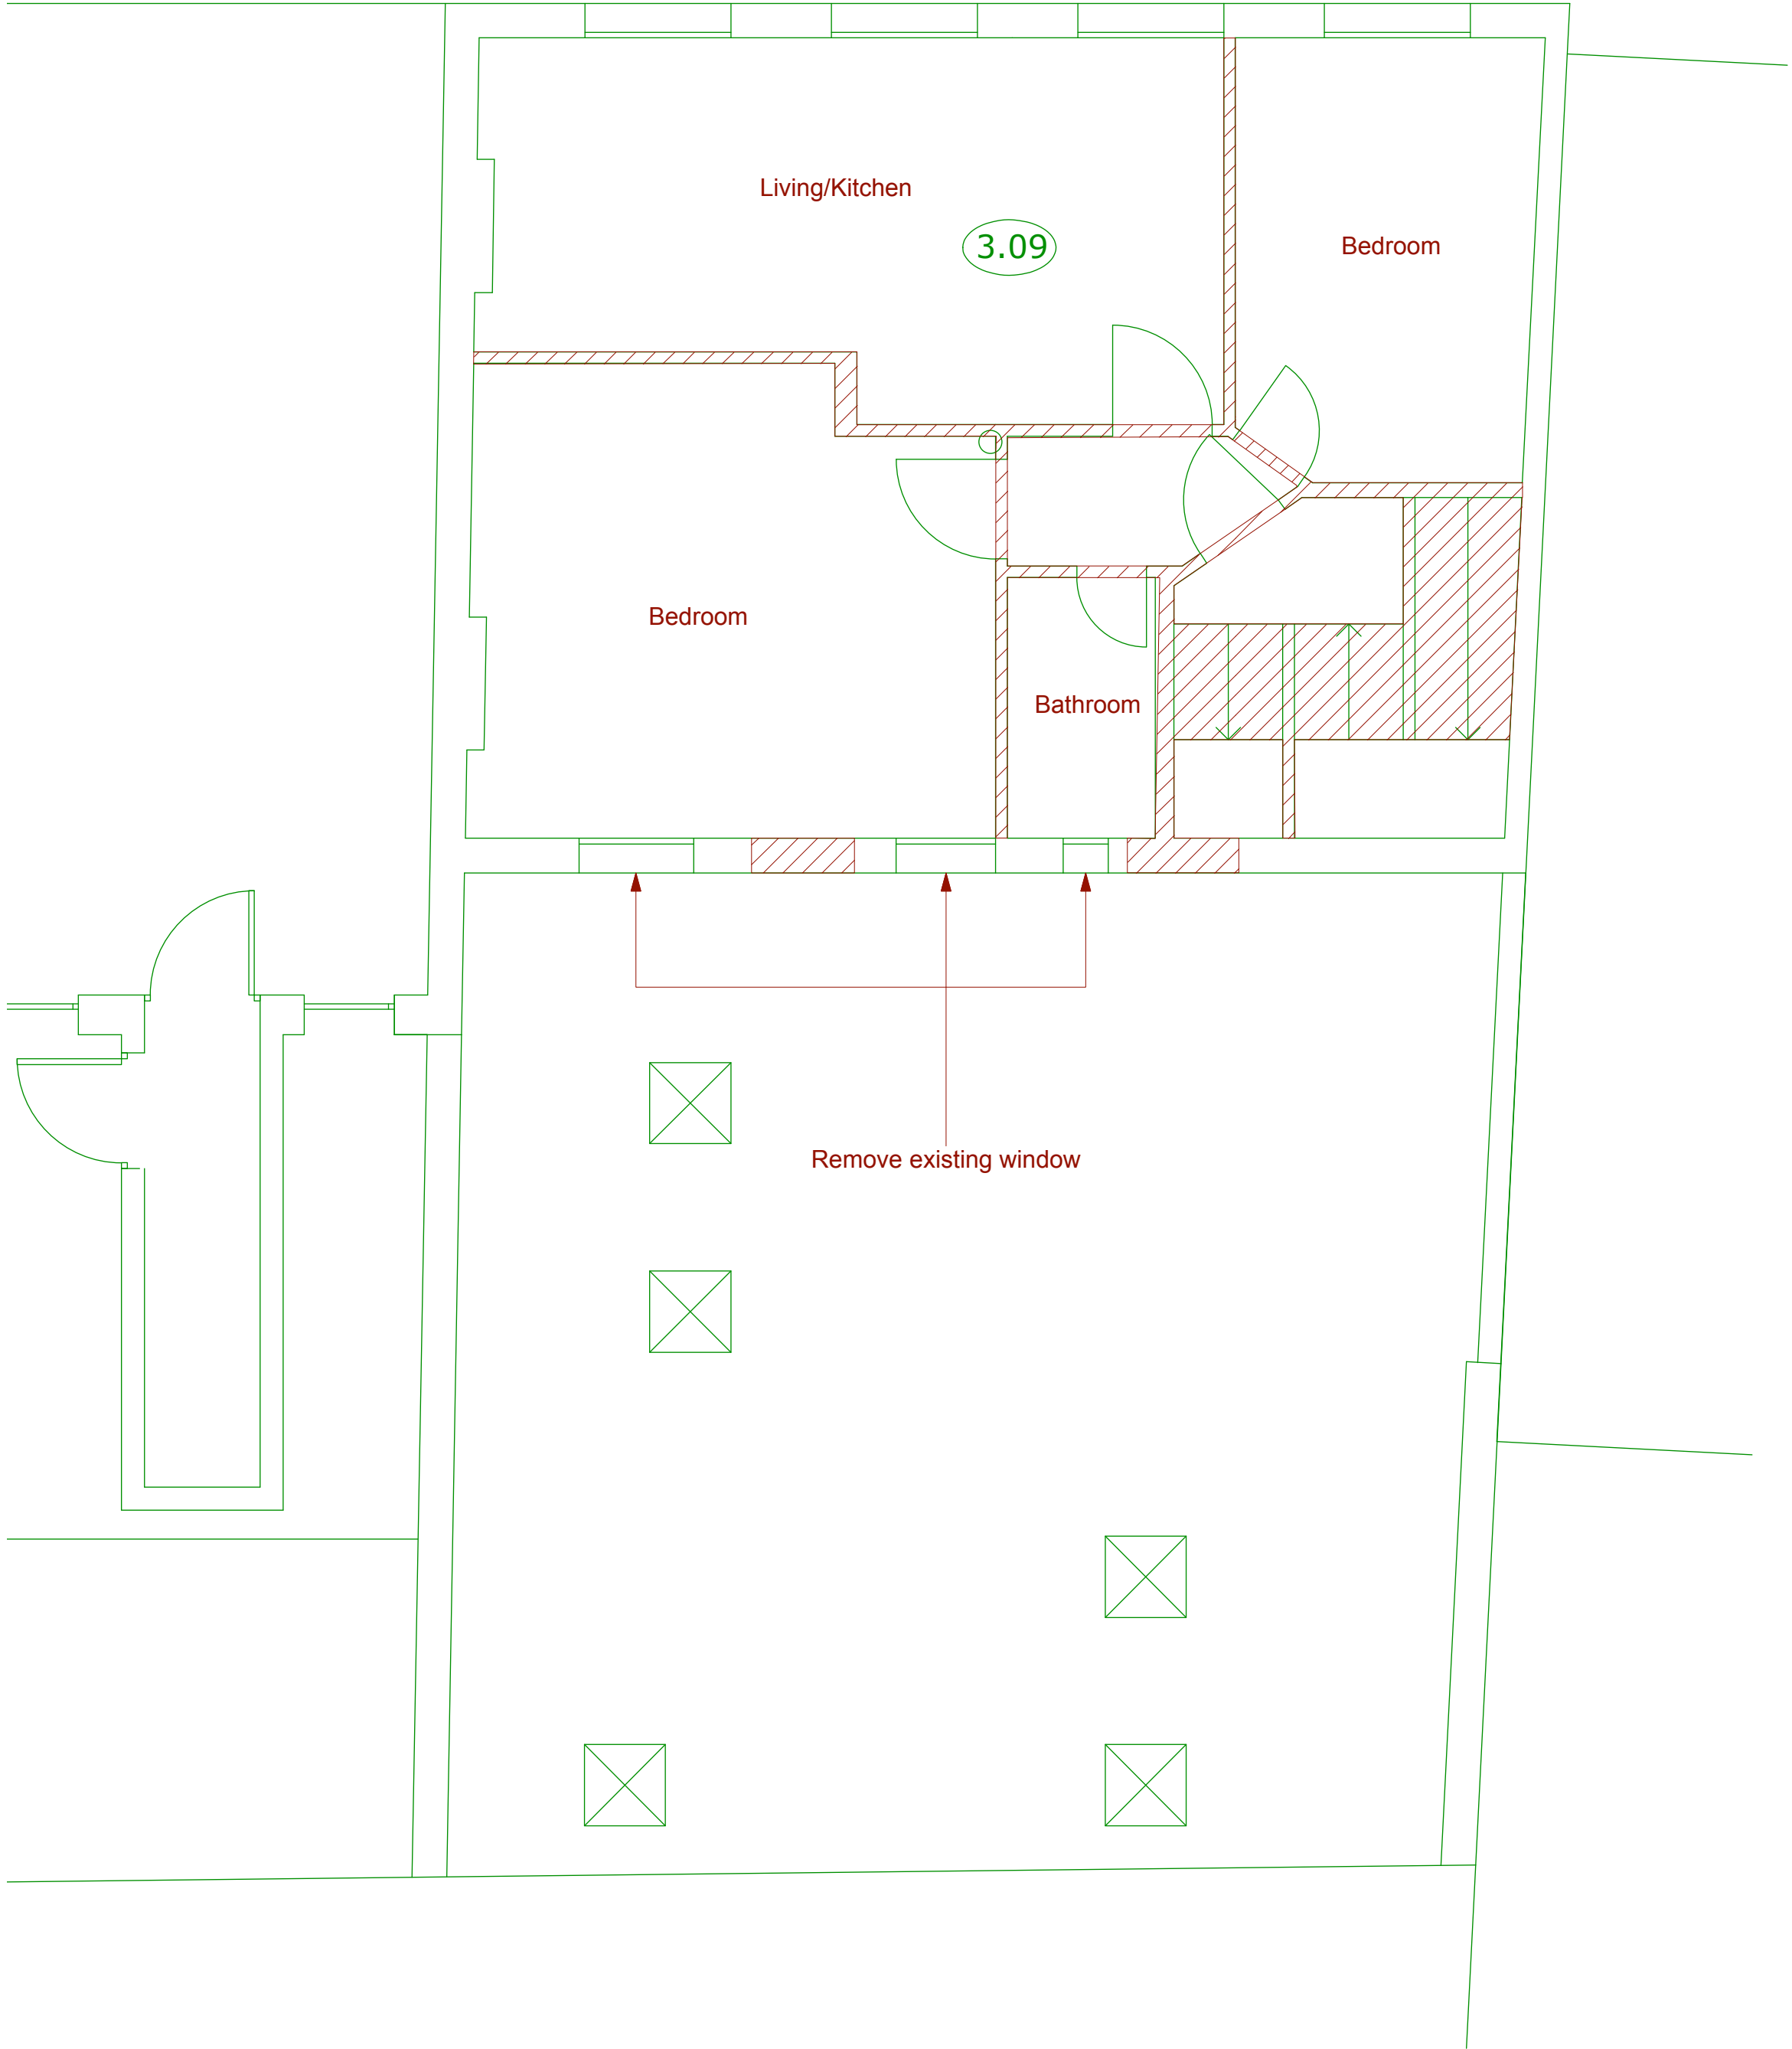

01/P203 Existing First Floor Plan

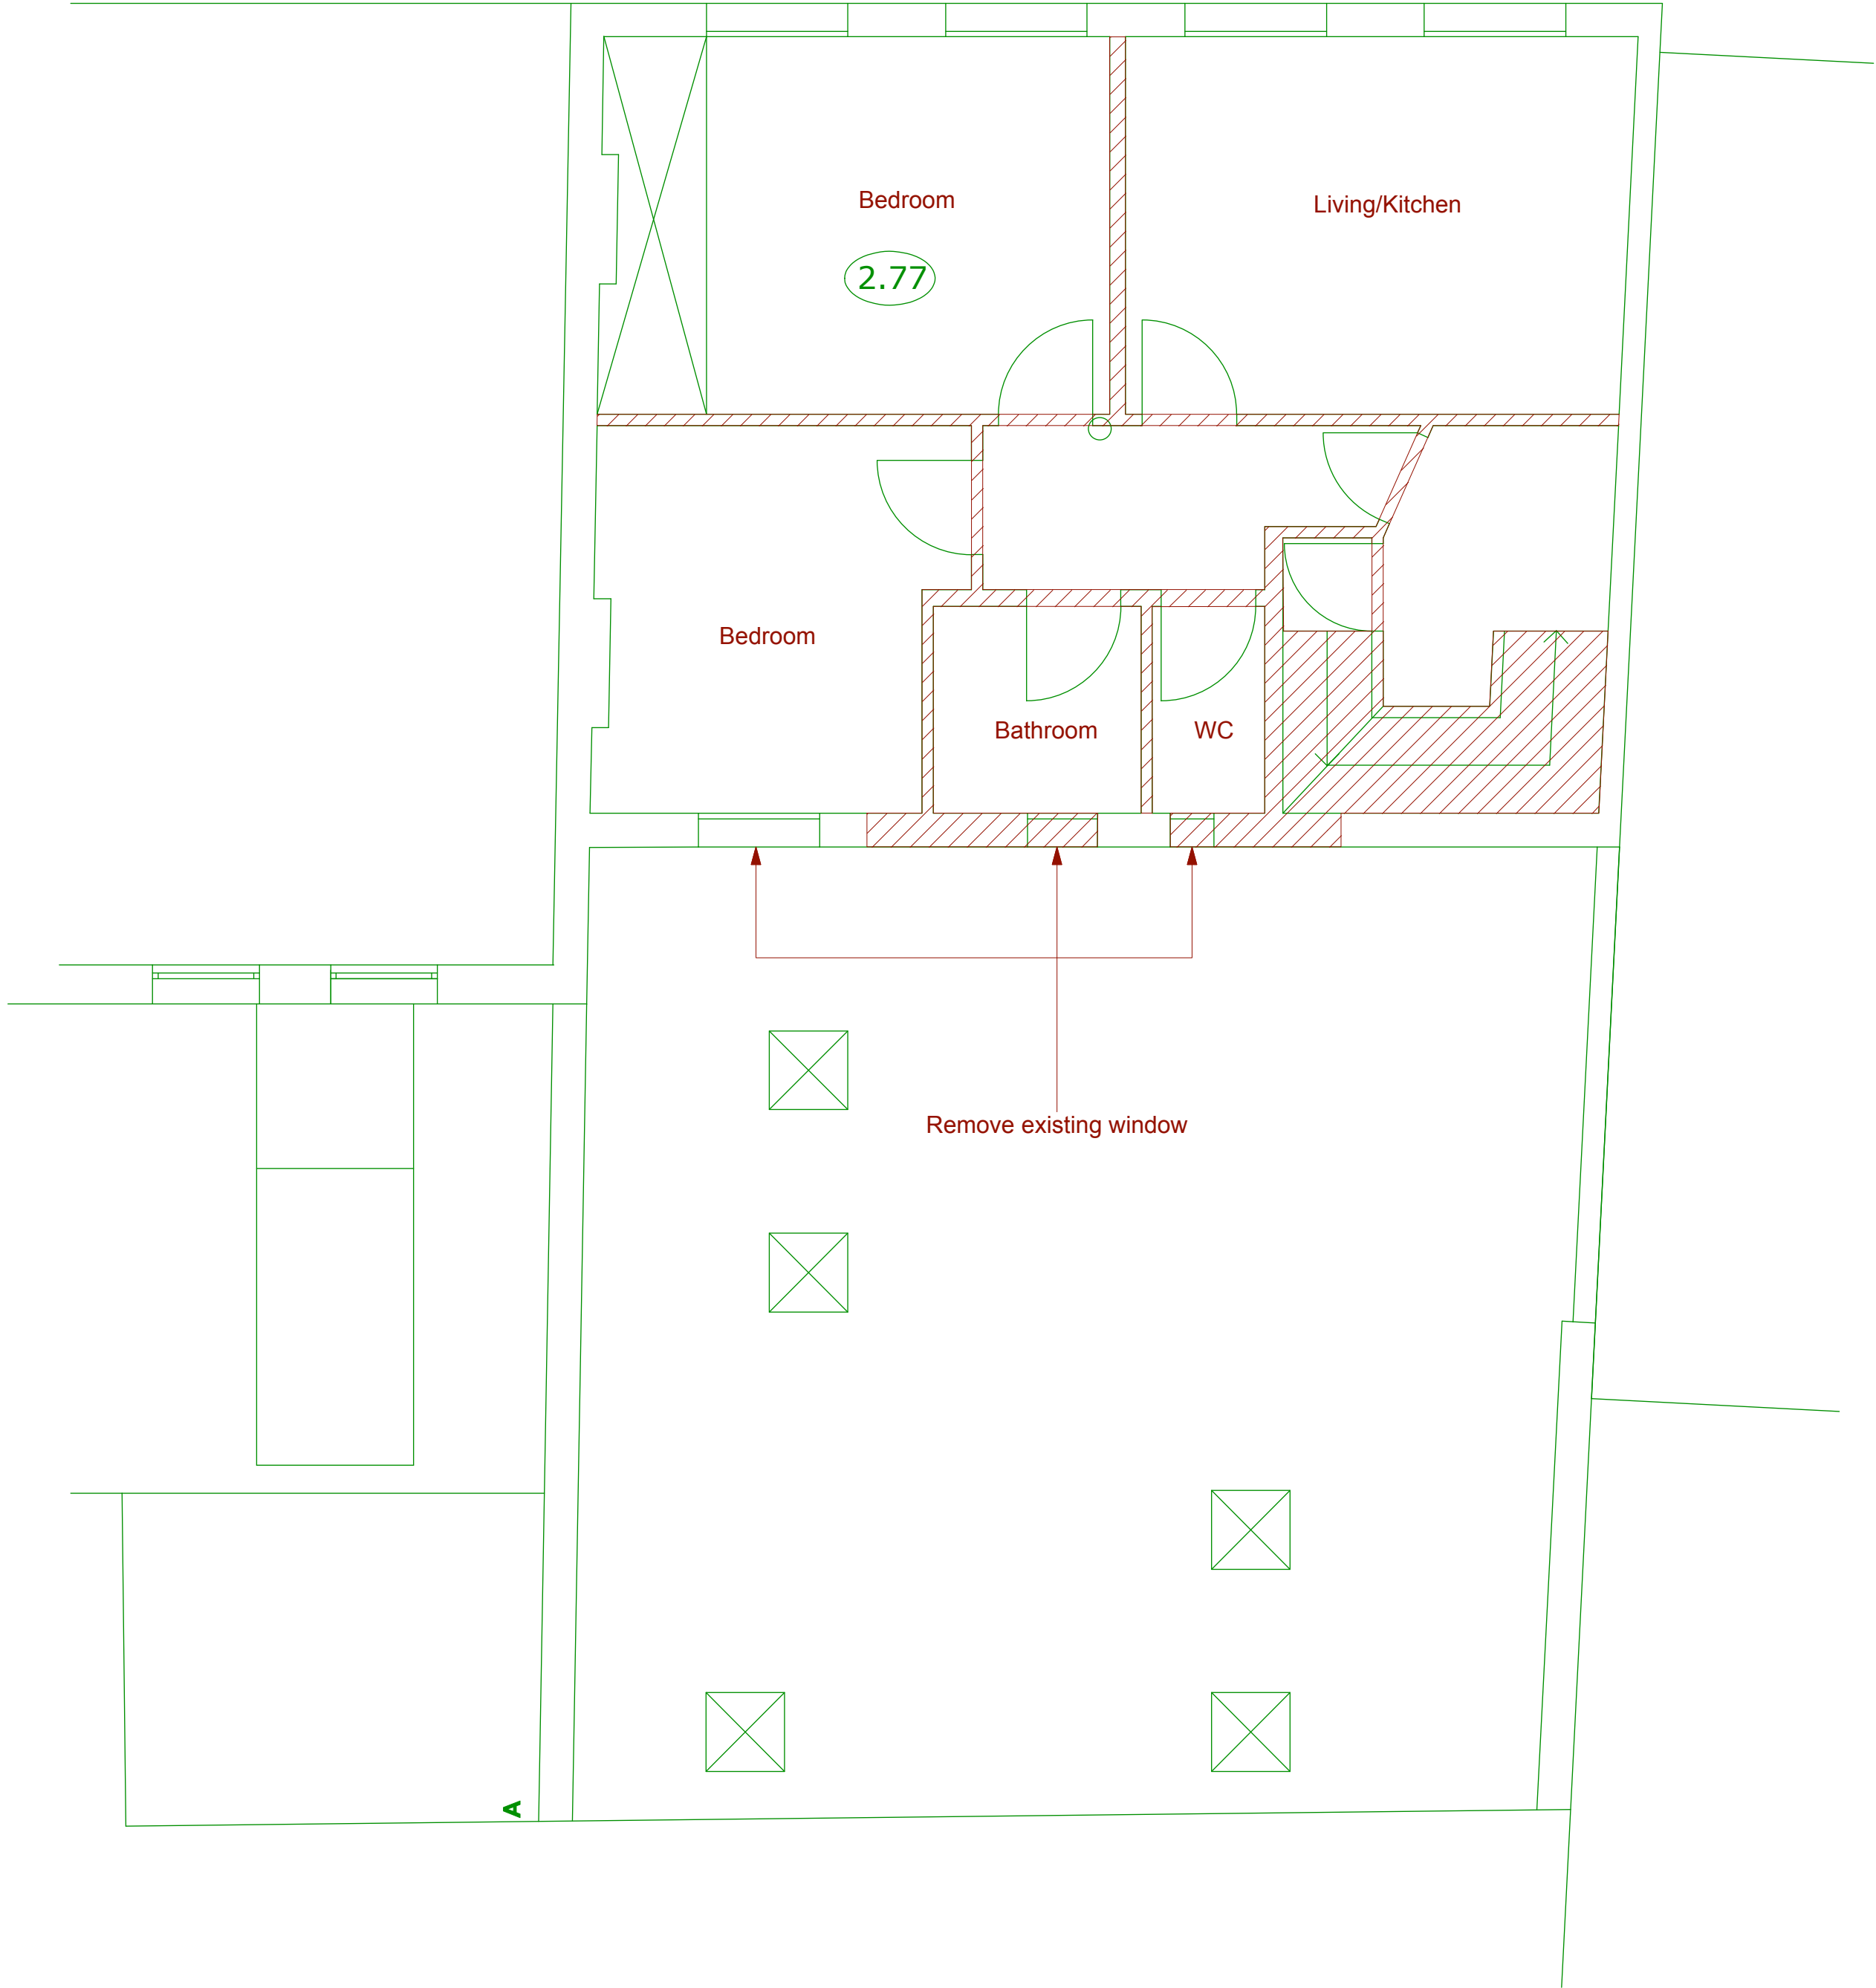

02/P203 Existing Second Floor Plan



Notes

© Copyright Reserved Inglis Badrashi Ltd

Key

Hatched areas indicate extent of demolitions

PLANNING

Revisions

11 Wells Mews London W1T 3HD
t 020 7580 8808 f 020 7636 9951
www.ibla.uk.com postroom@ibla.uk.com

Client

Intereuropean Properties S.A.

Project

96 Leather Lane EC1N 7TX

Drawing

Existing Plans 2

Date

June 2012


Scale

1:50 at A1
1:100 at A3


Drawn by
JB

Ref.

753 P203

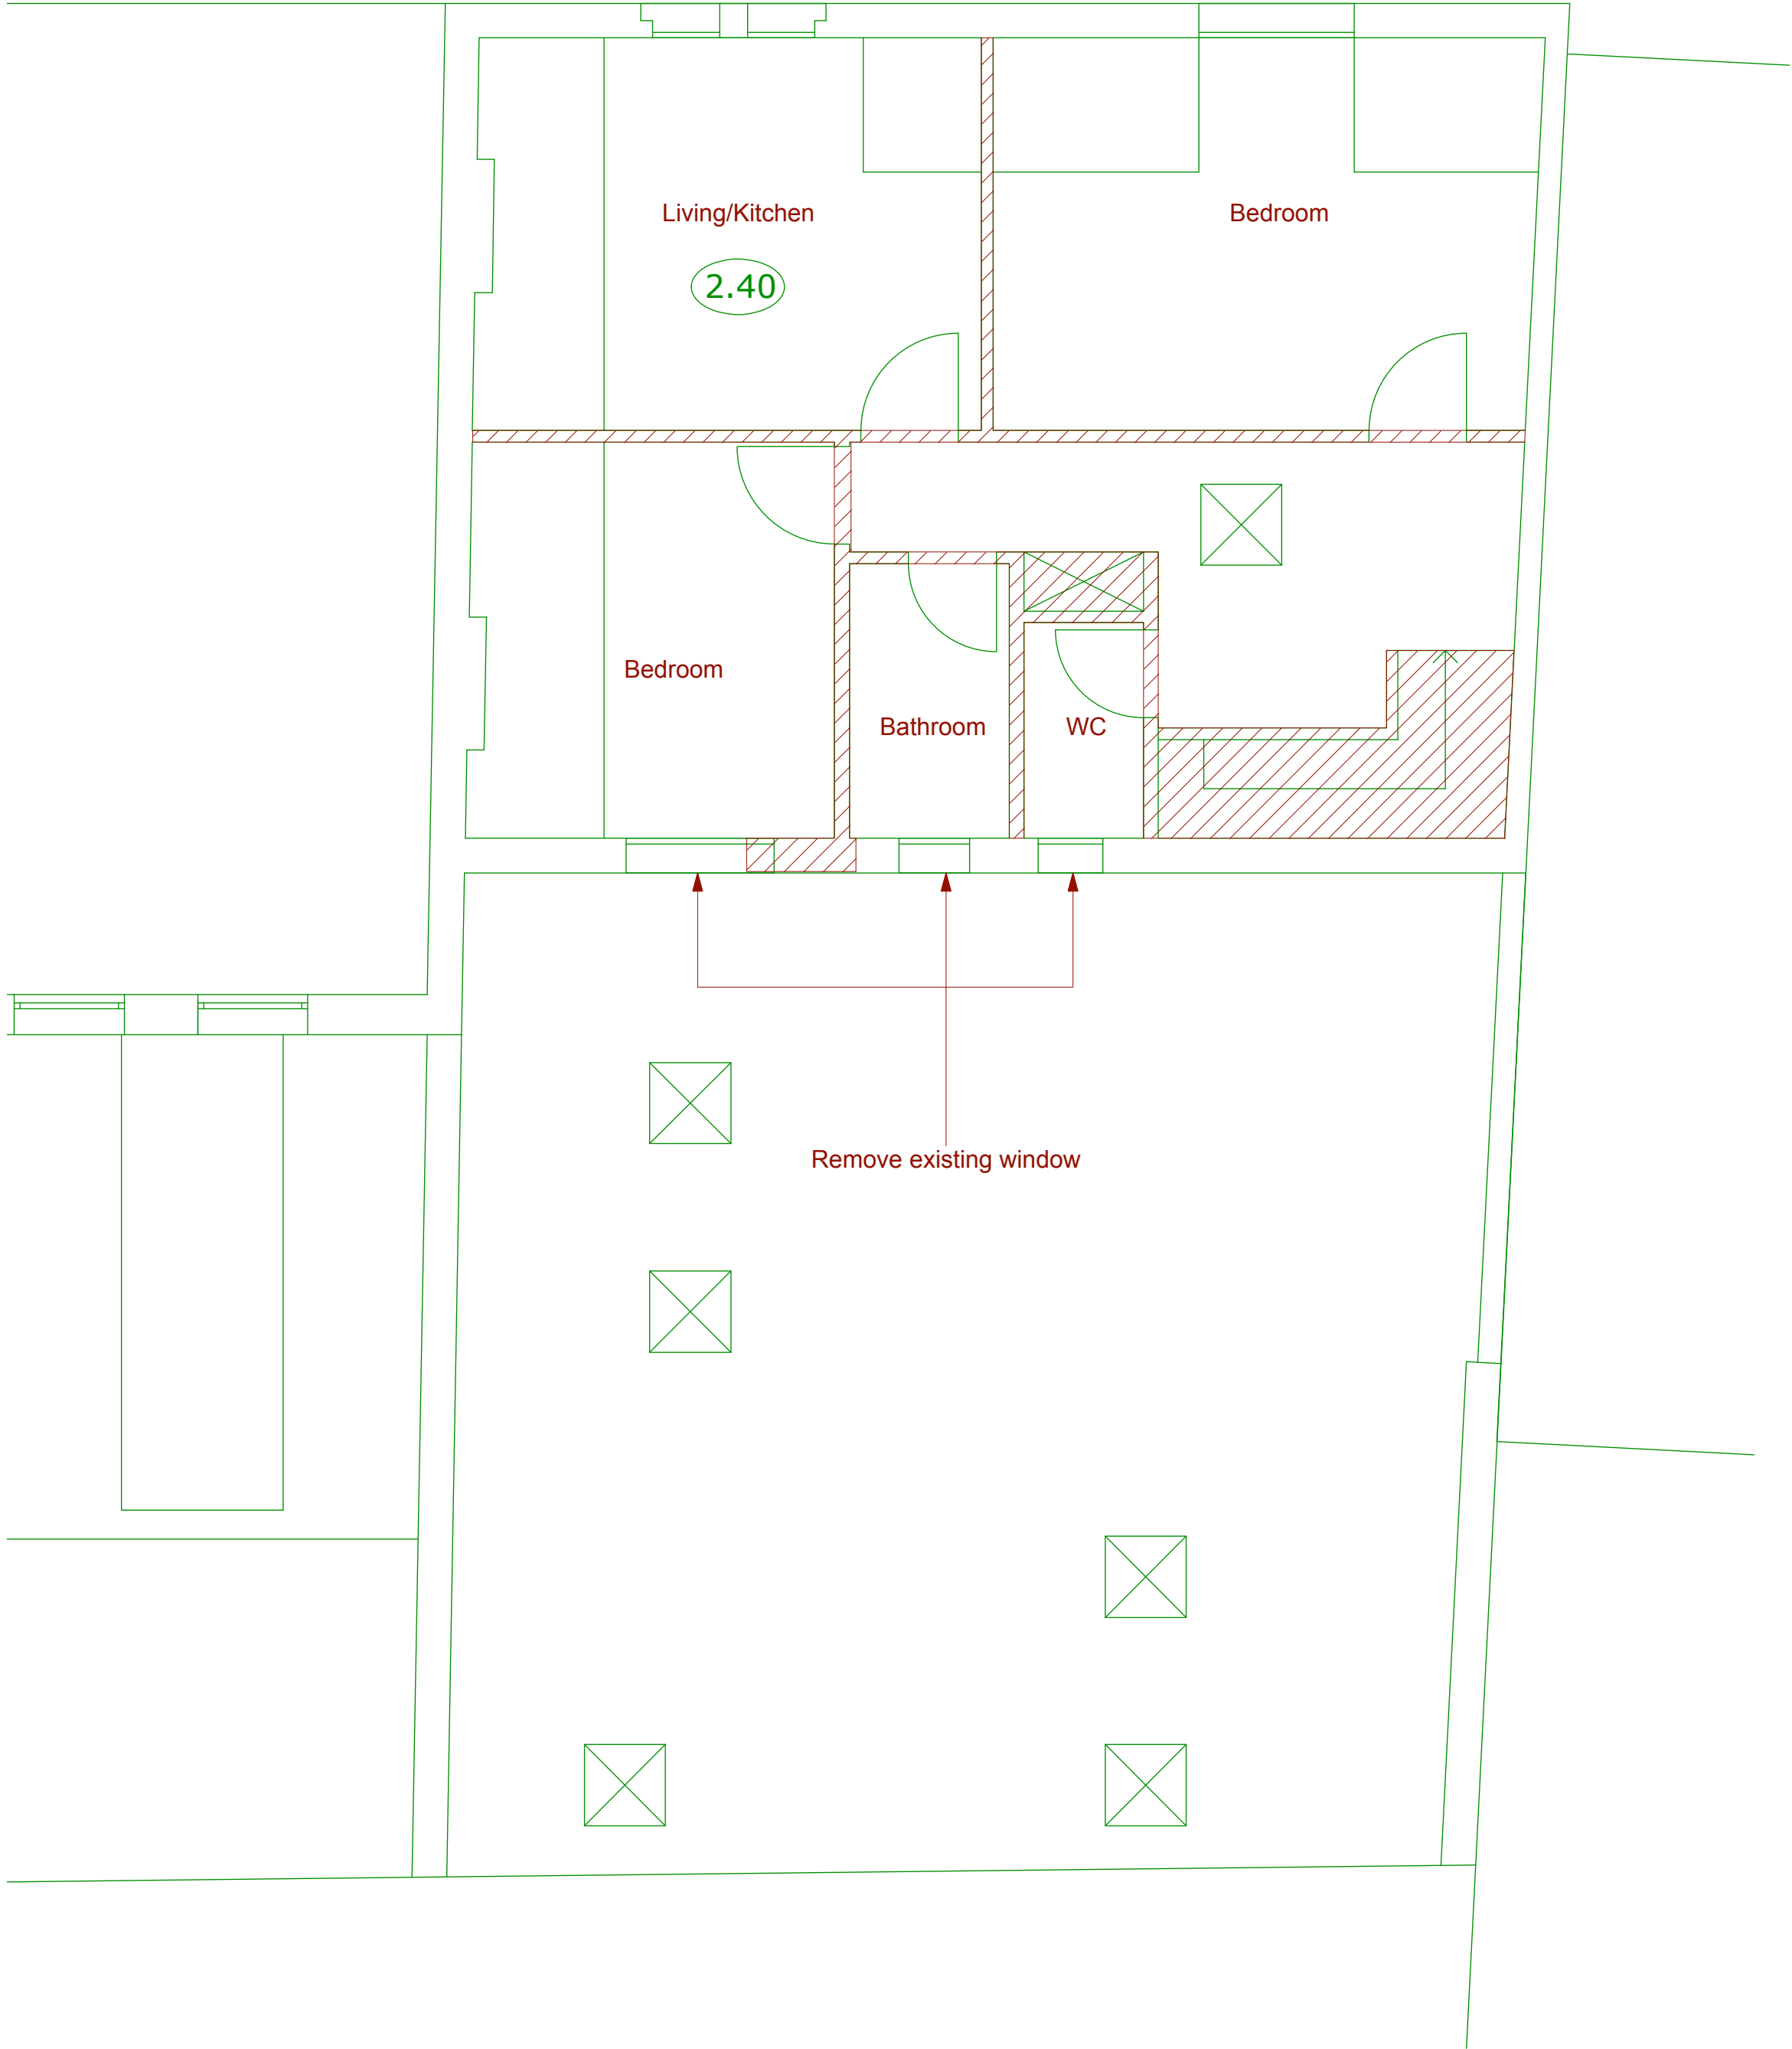

01/P204 Existing Third Floor Plan

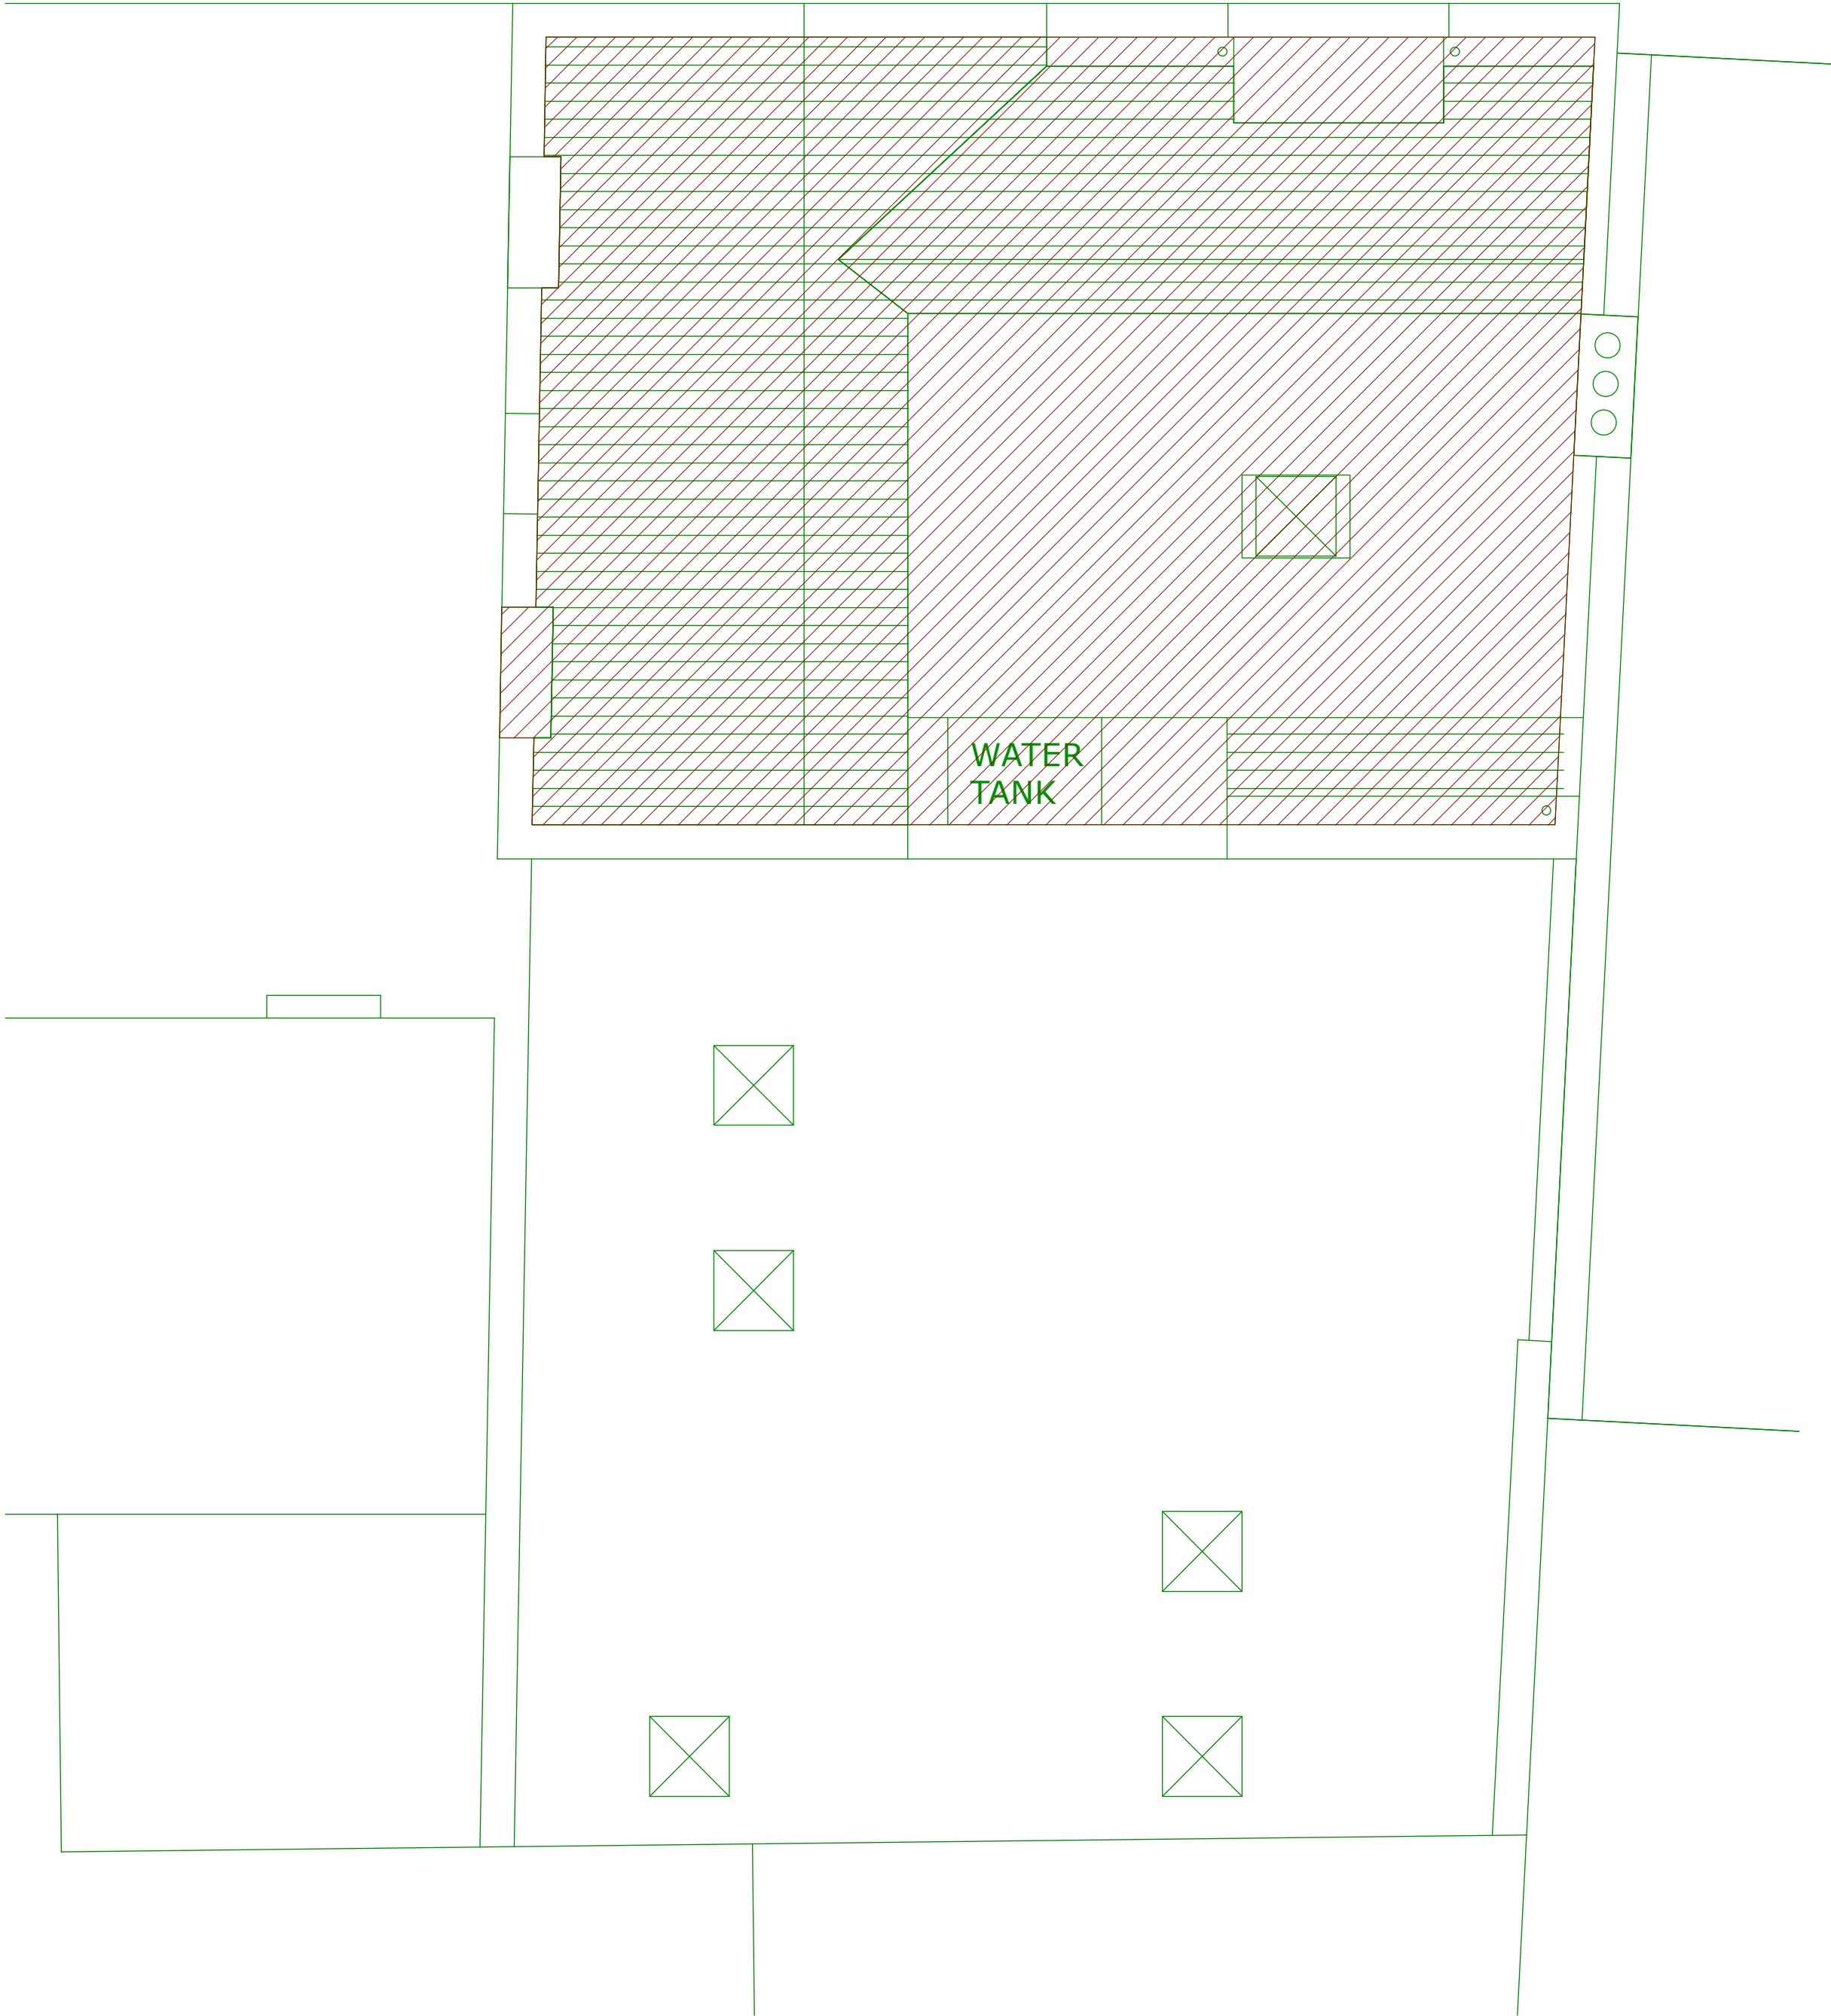

02/P204 Existing Roof Plan



Notes

Copyright Reserved Inglis Badrashi Ltd

Key

Hatched areas indicate extent of demolitions

PLANNING

Revisions

11 Wells Mews London W1T 3HD
t 020 7580 8808 f 020 7636 9951
www.ibla.uk.com postroom@ibla.uk.com

Client

Intereuropean Properties S.A.

Project

96 Leather Lane EC1N 7TX

Drawing

Existing Plans 3

Date

June 2012

Scale

1:50 at A1
1:100 at A3

Drawn by
JB

Ref.


753 P204



Existing doors removed

Existing stone cladding
and signage removed

01/P205 Existing Front Elevation

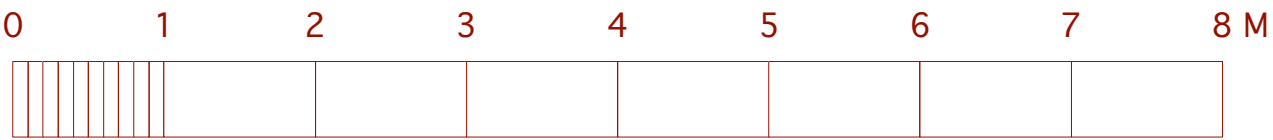

Notes

© Copyright Reserved Inglis Badrashi Ltd

Key

Hatched areas indicate extent of demolitions

Revisions

ibla

11 Wells Mews London W1T 3HD
t 020 7580 8808 f 020 7636 9951
www.ibla.uk.com postroom@ibla.uk.com

Client

Intereuropean Properties S.A.

Project

96 Leather Lane EC1N 7TX

Drawing

Existing Front Elevation

Date

June 2012

Scale

1:50 at A1
1:100 at A3


Drawn by

JB


Ref.

753 P205

PLANNING

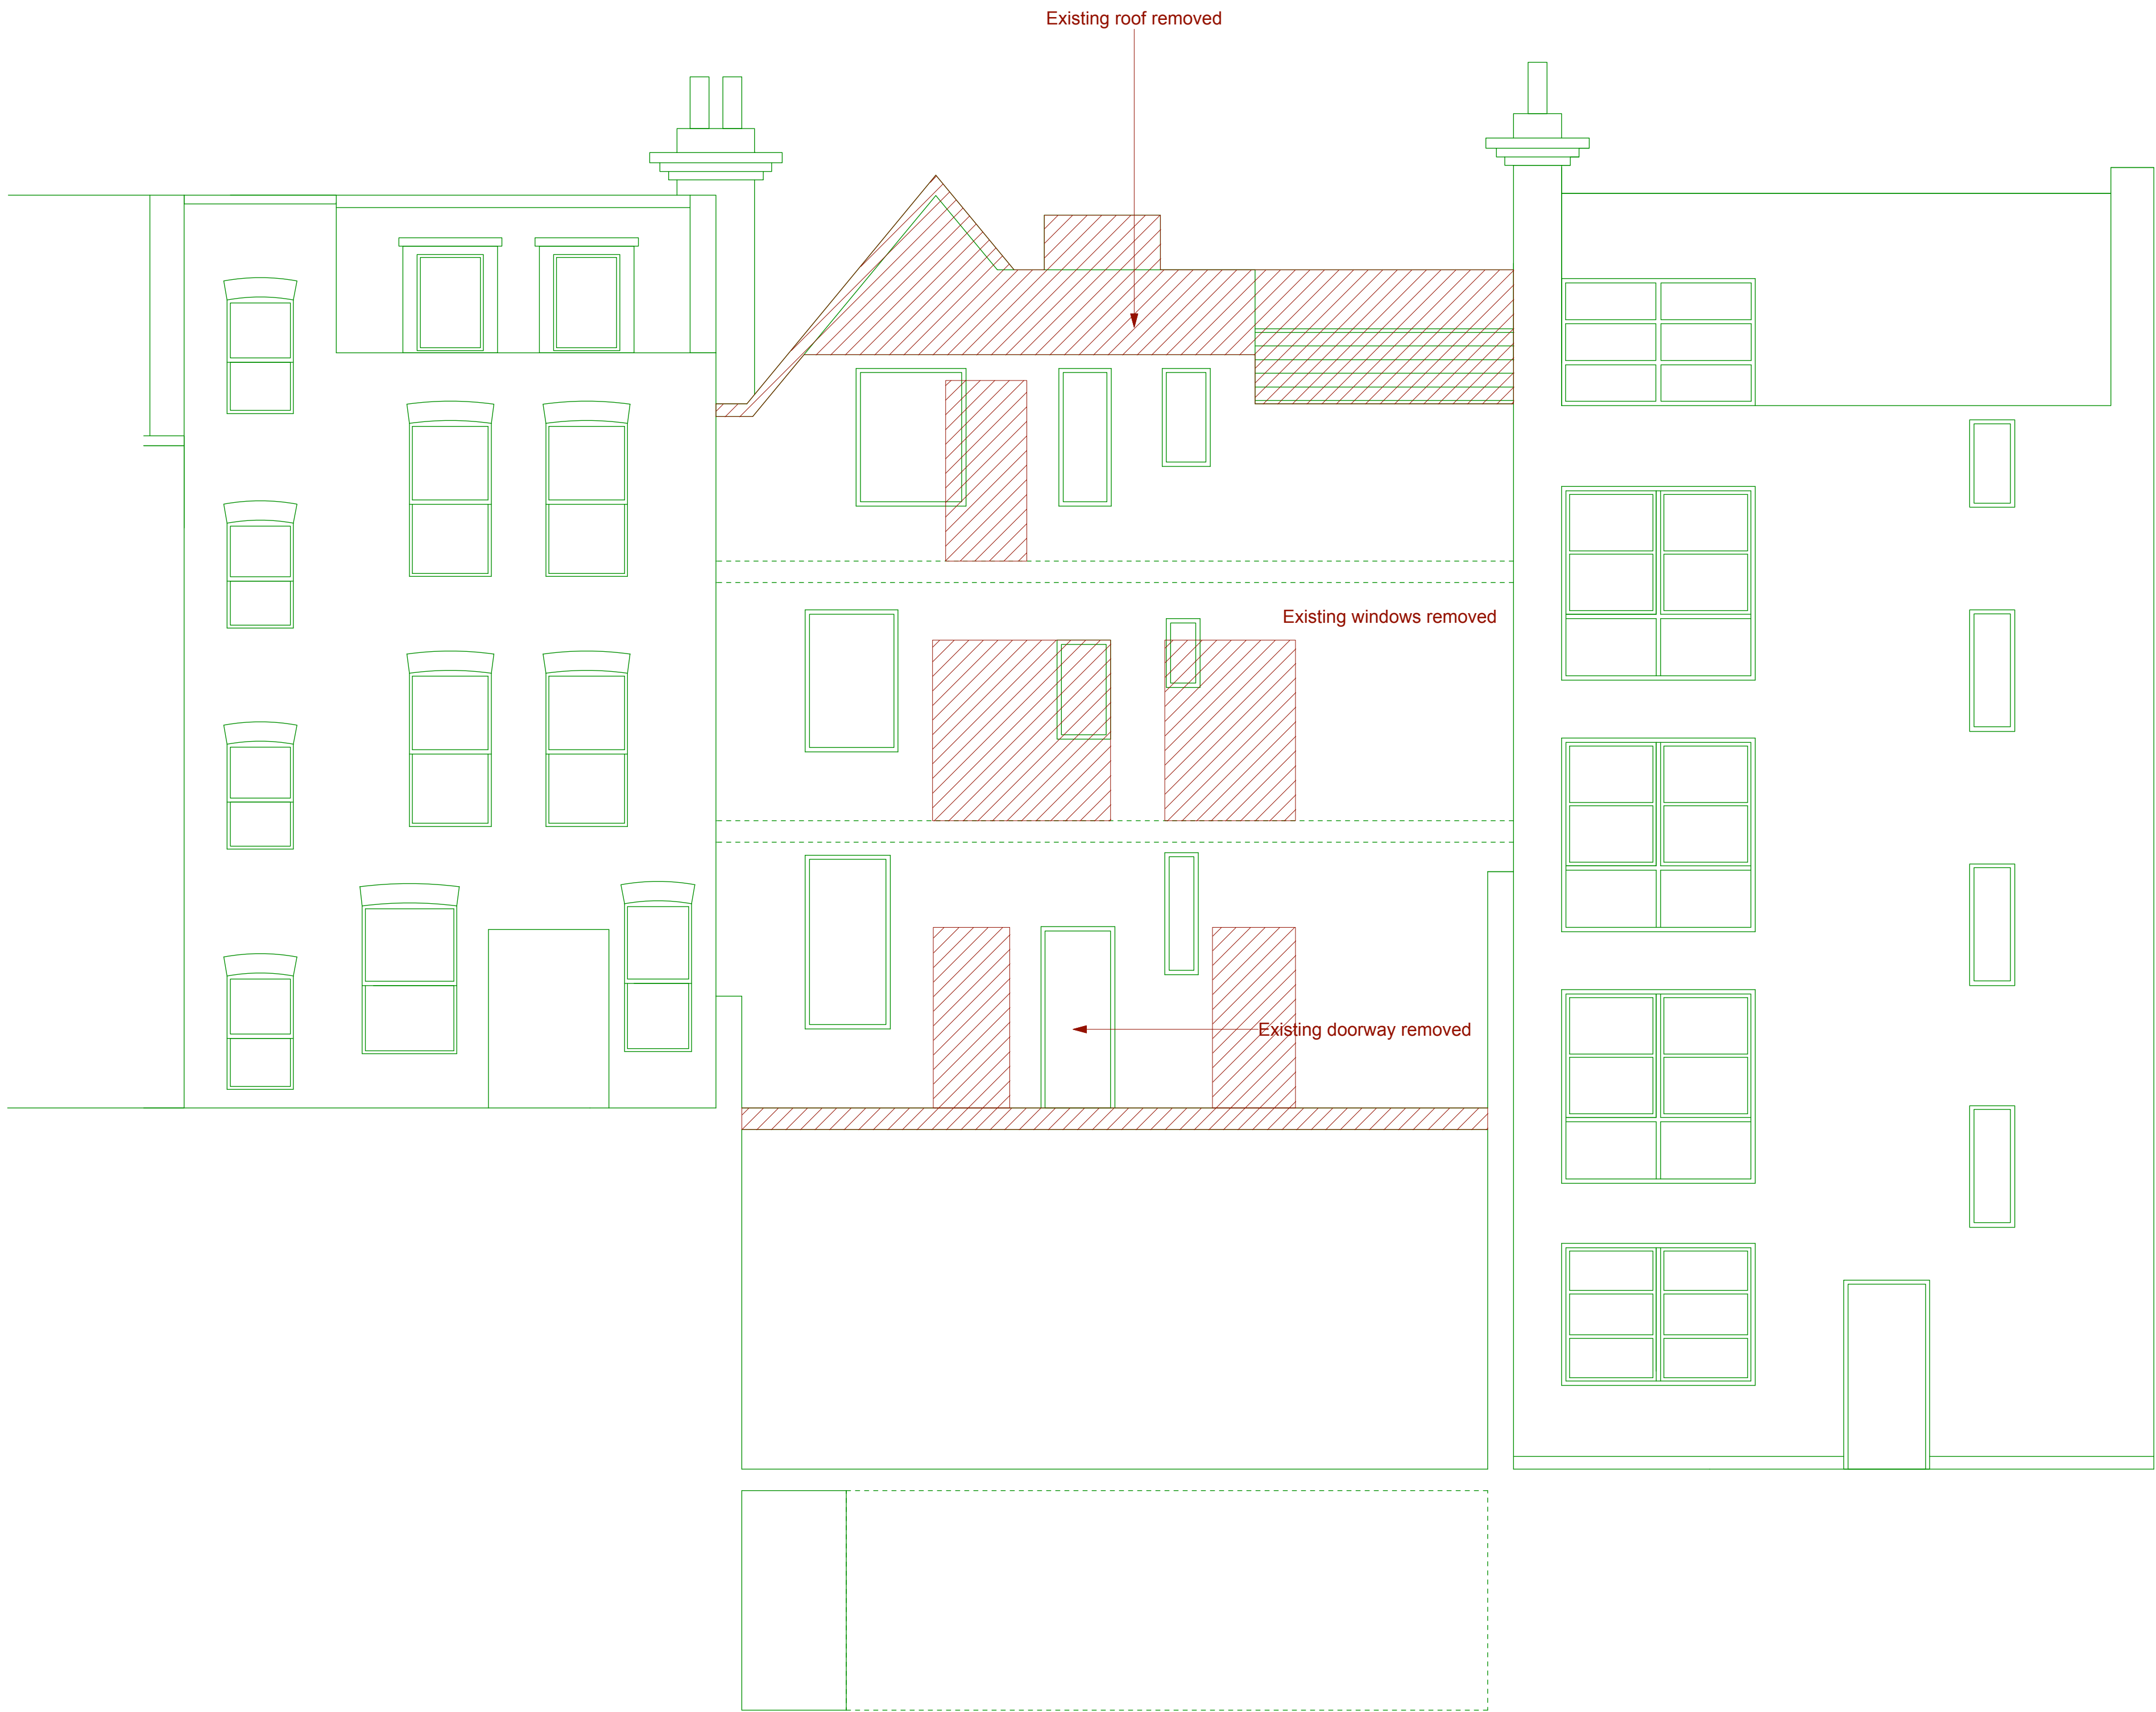

01/P206 Existing Rear Elevation

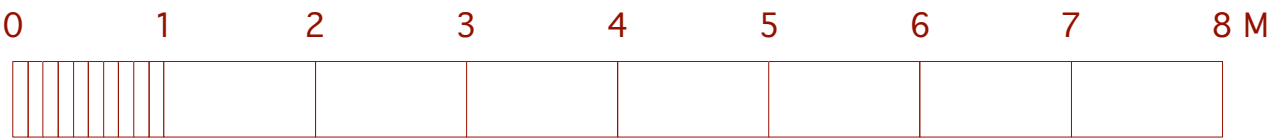

Notes

© Copyright Reserved Inglis Badrashi Ltd

Key

Hatched areas indicate extent of demolitions

PLANNING

Revisions

ibla

11 Wells Mews London W1T 3HD
t 020 7580 8808 f 020 7636 9951
www.ibla.uk.com postroom@ibla.uk.com

Client
Intereuropean Properties S.A.

Project
96 Leather Lane EC1N 7TX

Drawing
Existing Rear Elevation


Date
June 2012

Scale
**1:50 at A1
1:100 at A3**


Drawn by
JB

Ref.

753 P206

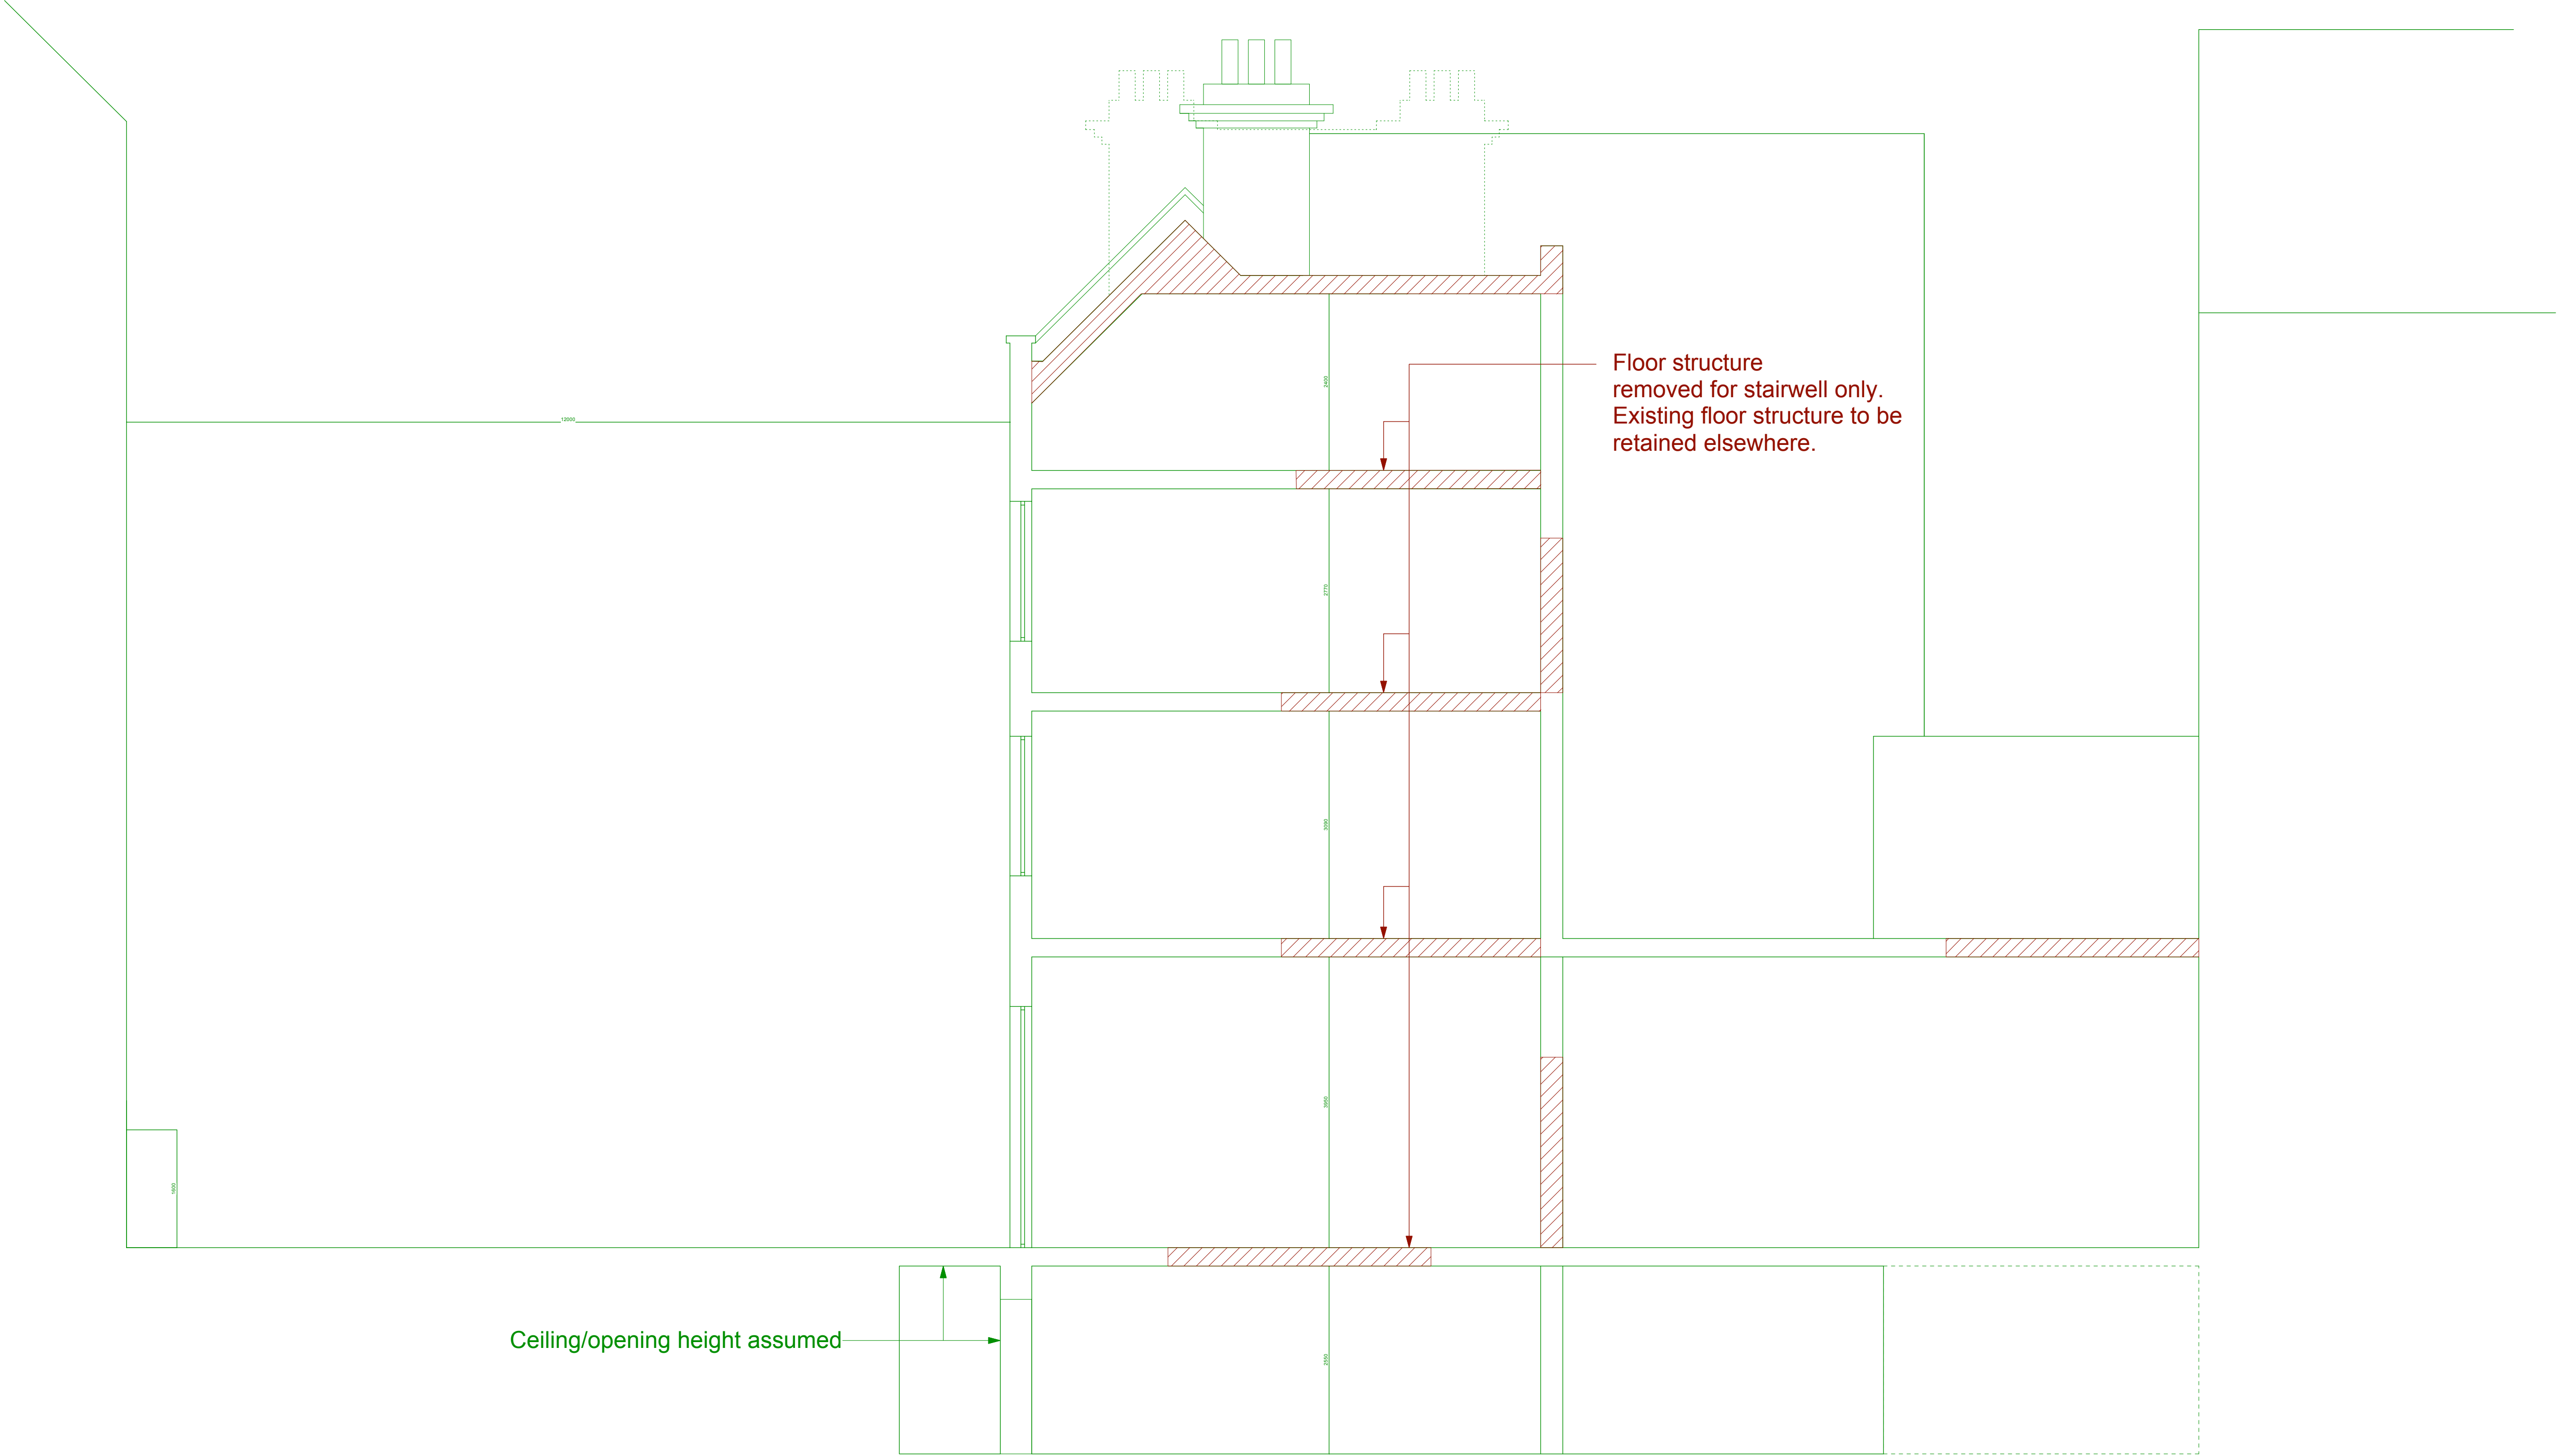

01/P207 Existing Section/Side Elevation

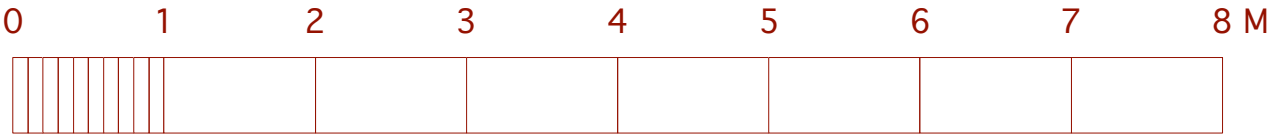

Notes

© Copyright Reserved Inglis Badrashi Ltd

Key

Hatched areas indicate extent of demolitions

PLANNING

Revisions

ibla

11 Wells Mews London W1T 3HD
t 020 7580 8808 f 020 7636 9951
www.ibla.uk.com postroom@ibla.uk.com

Client
Intereuropean Properties S.A.

Project
96 Leather Lane EC1N 7TX


Drawing
Existing Section/Side Elevation

Date
June 2012


Scale
**1:50 at A1
1:100 at A3**

Drawn by
JB

Ref.
753 P207

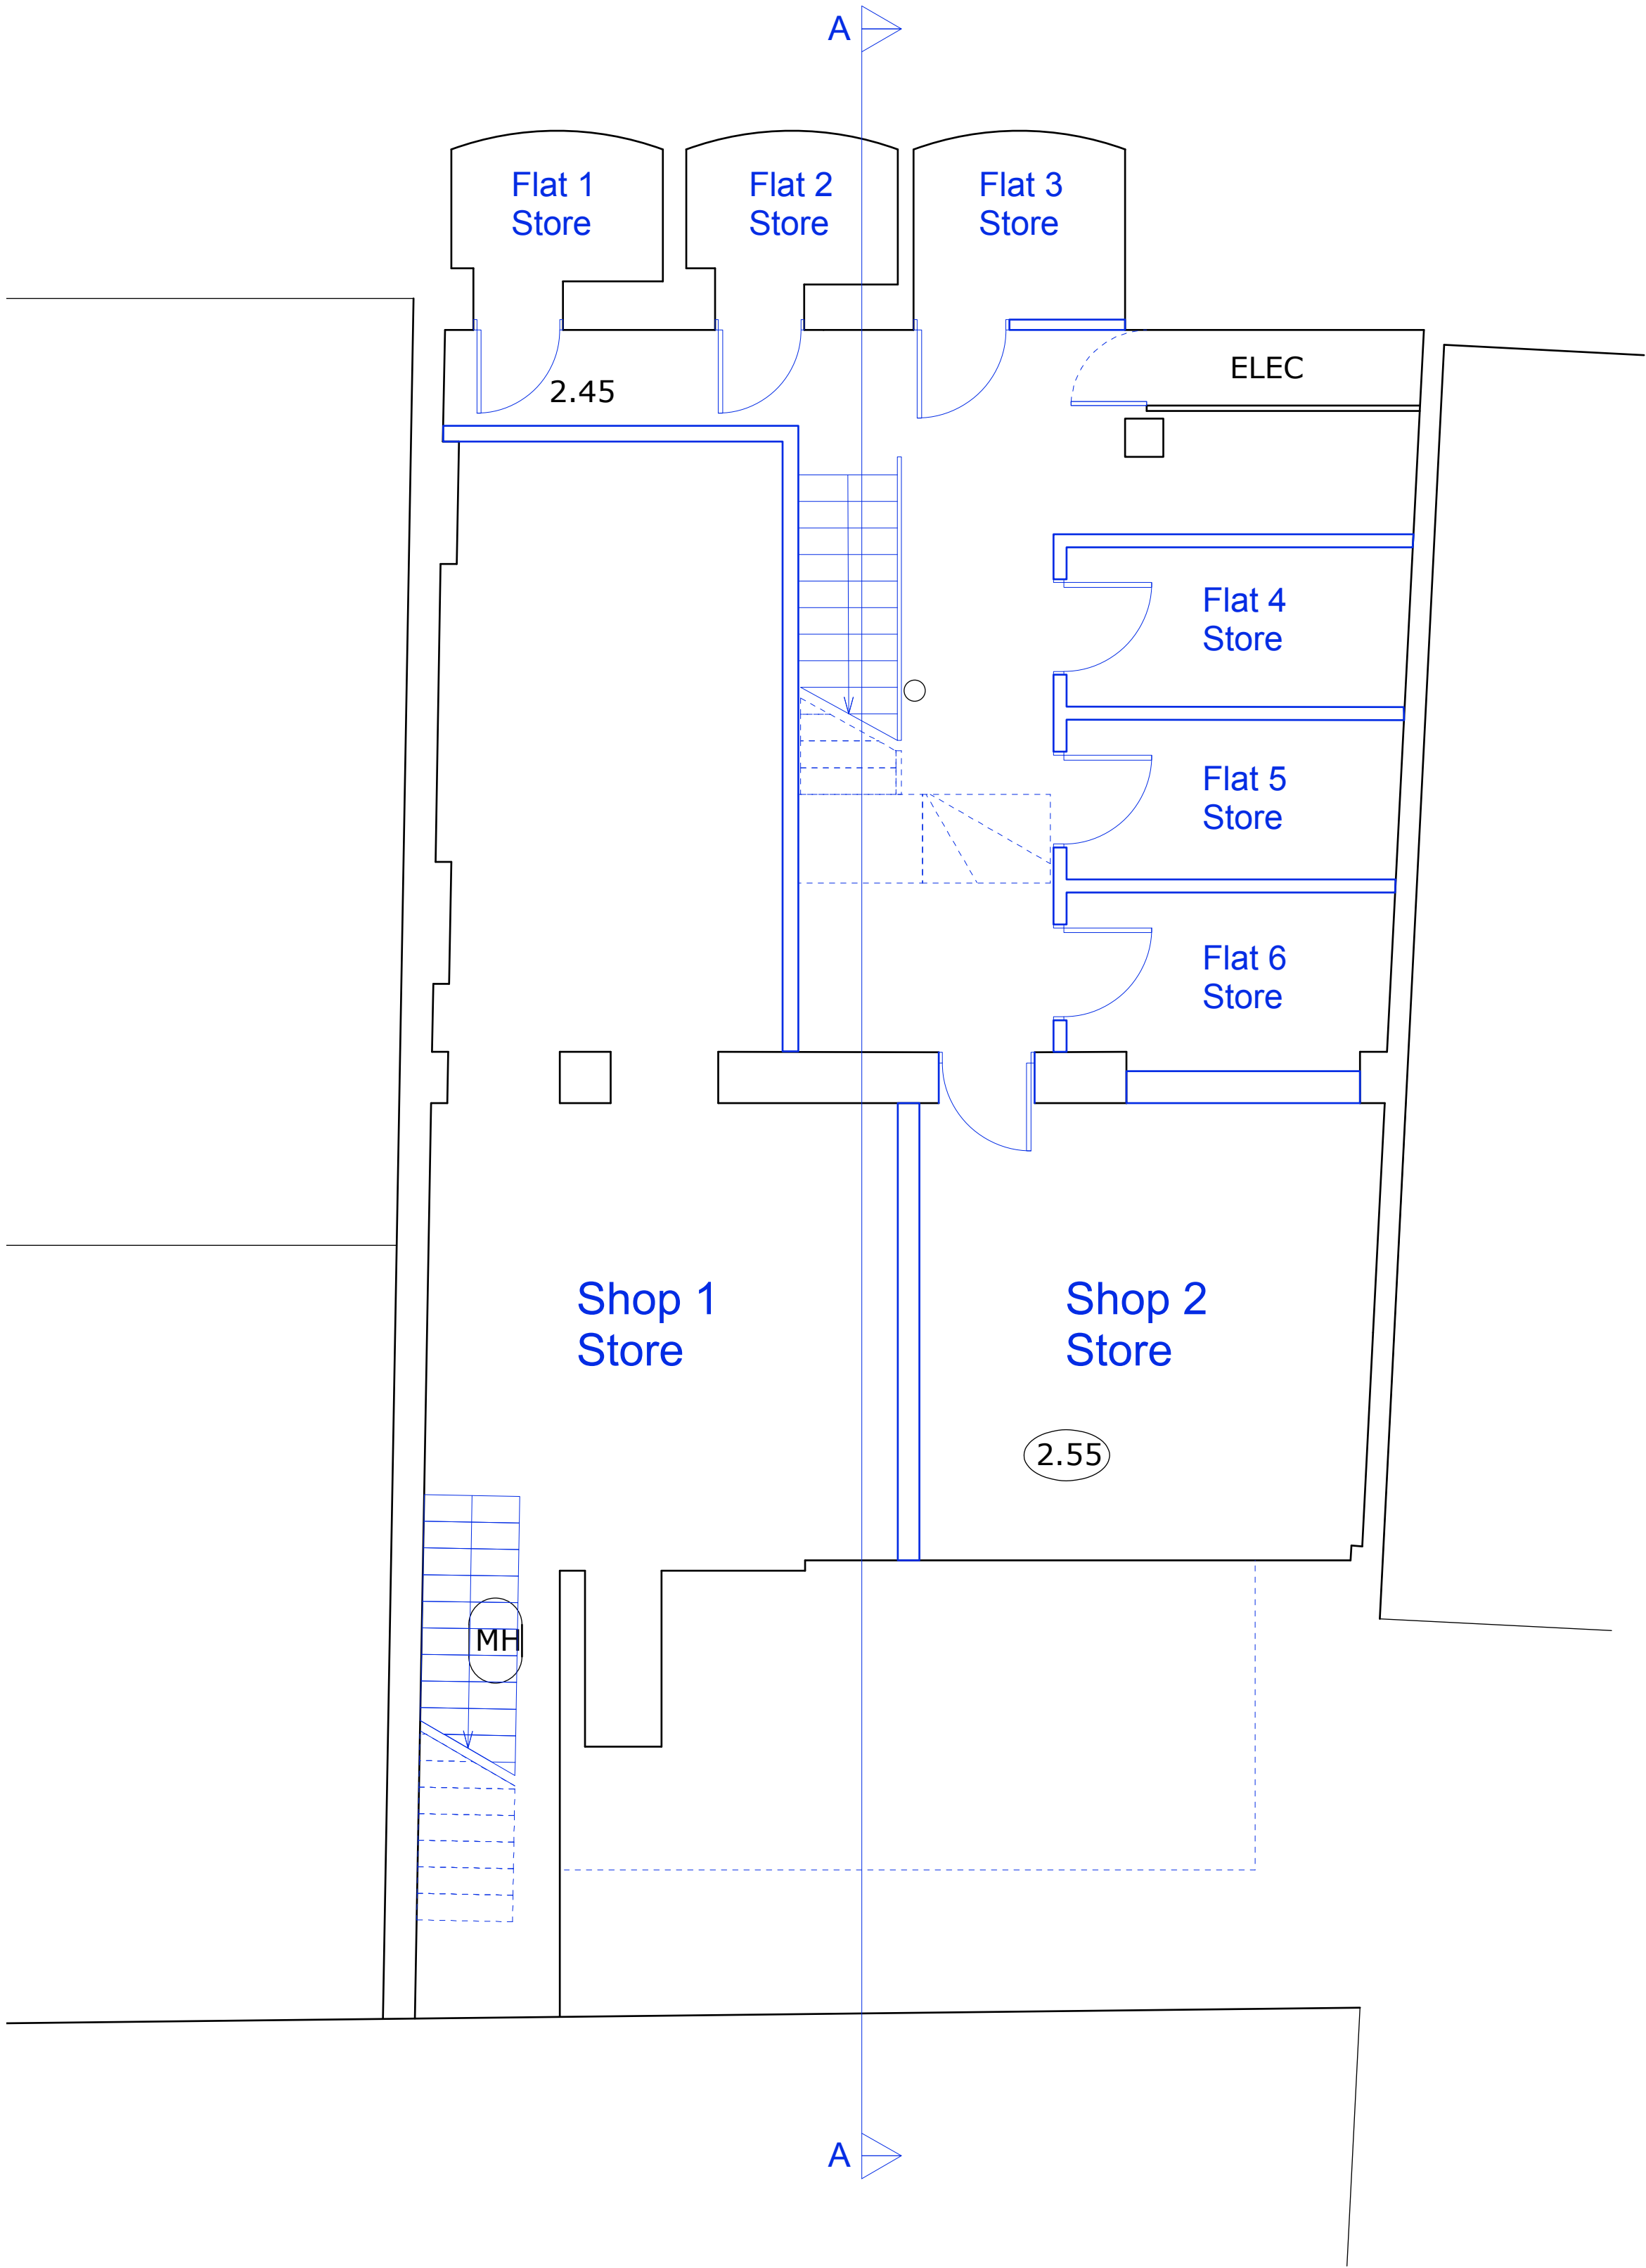

01/P208 Proposed Basement Plan

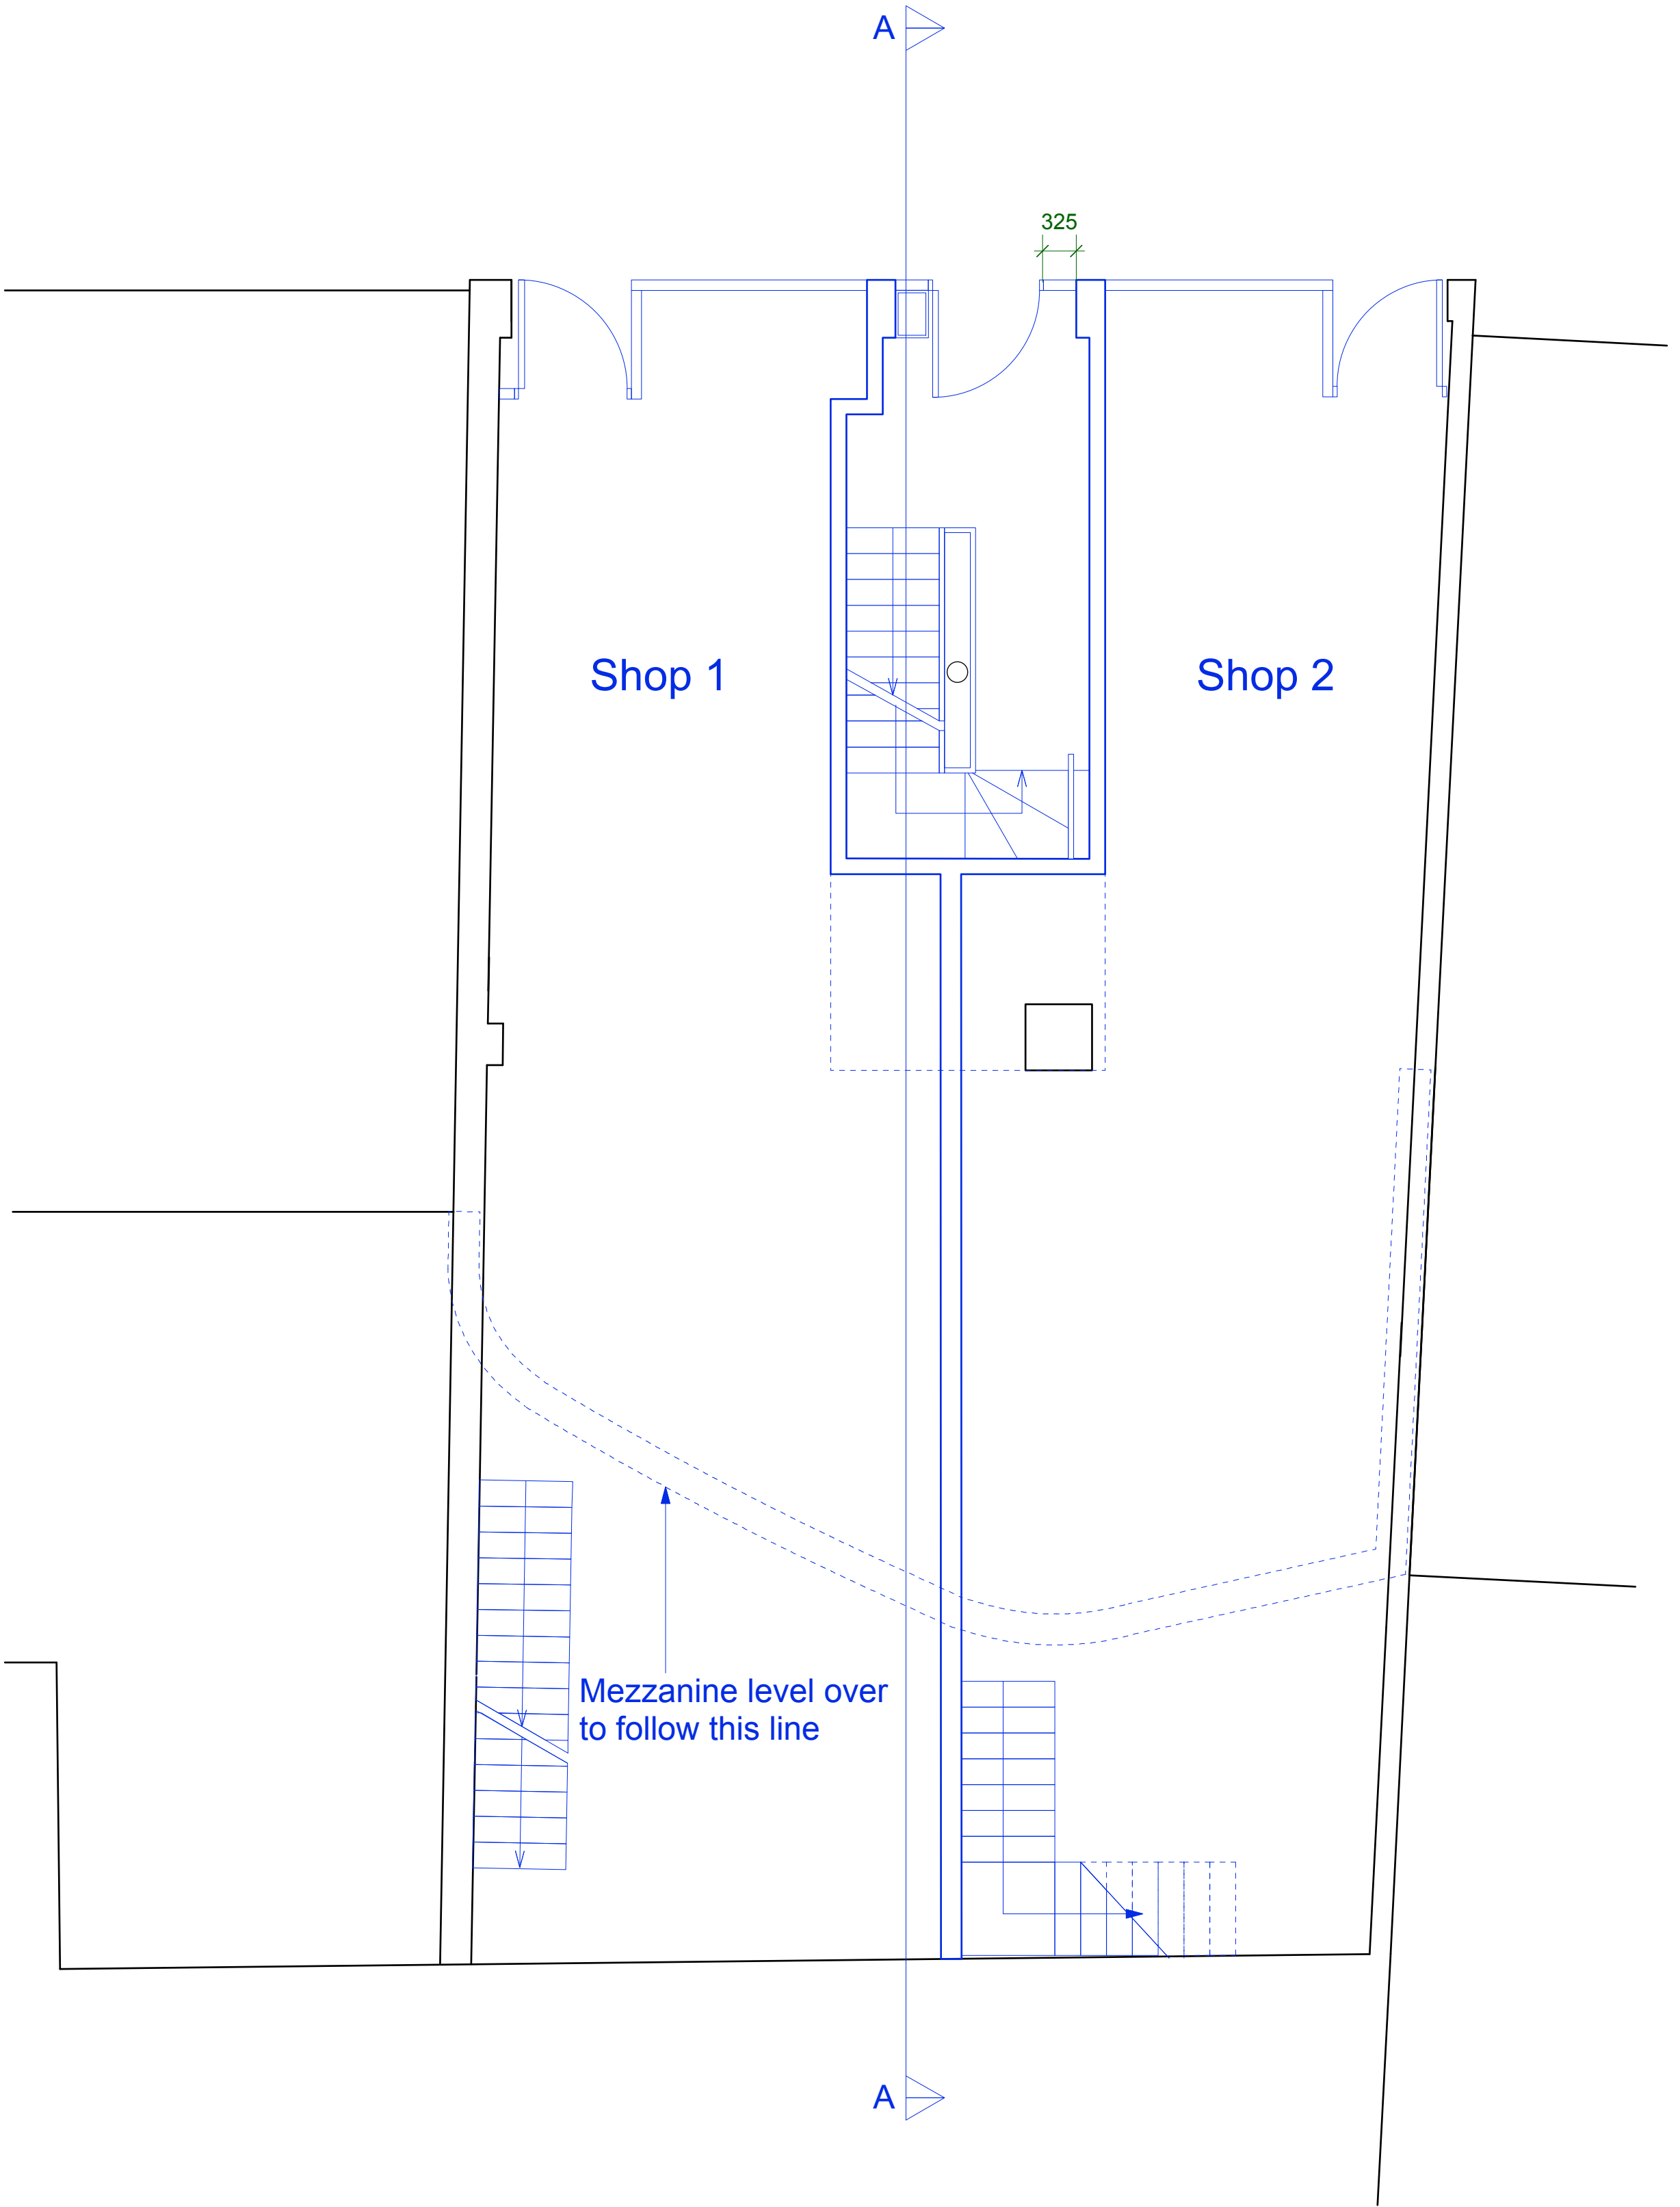

02/P208 Proposed Ground Floor Plan



Notes

Copyright Reserved Inglis Badrashi Ltd

Key

PLANNING

Revisions

11 Wells Mews London W1T 3HD
t 020 7580 8808 f 020 7636 9951
www.ibla.uk.com postroom@ibla.uk.com

Client
Intereuropean Properties S.A.

Project
96 Leather Lane EC1N 7TX


Drawing
Proposed Plans 1

Date
June 2012

Scale
**1:50 at A1
1:100 at A3**

Drawn by
JB

Ref.
753 P208

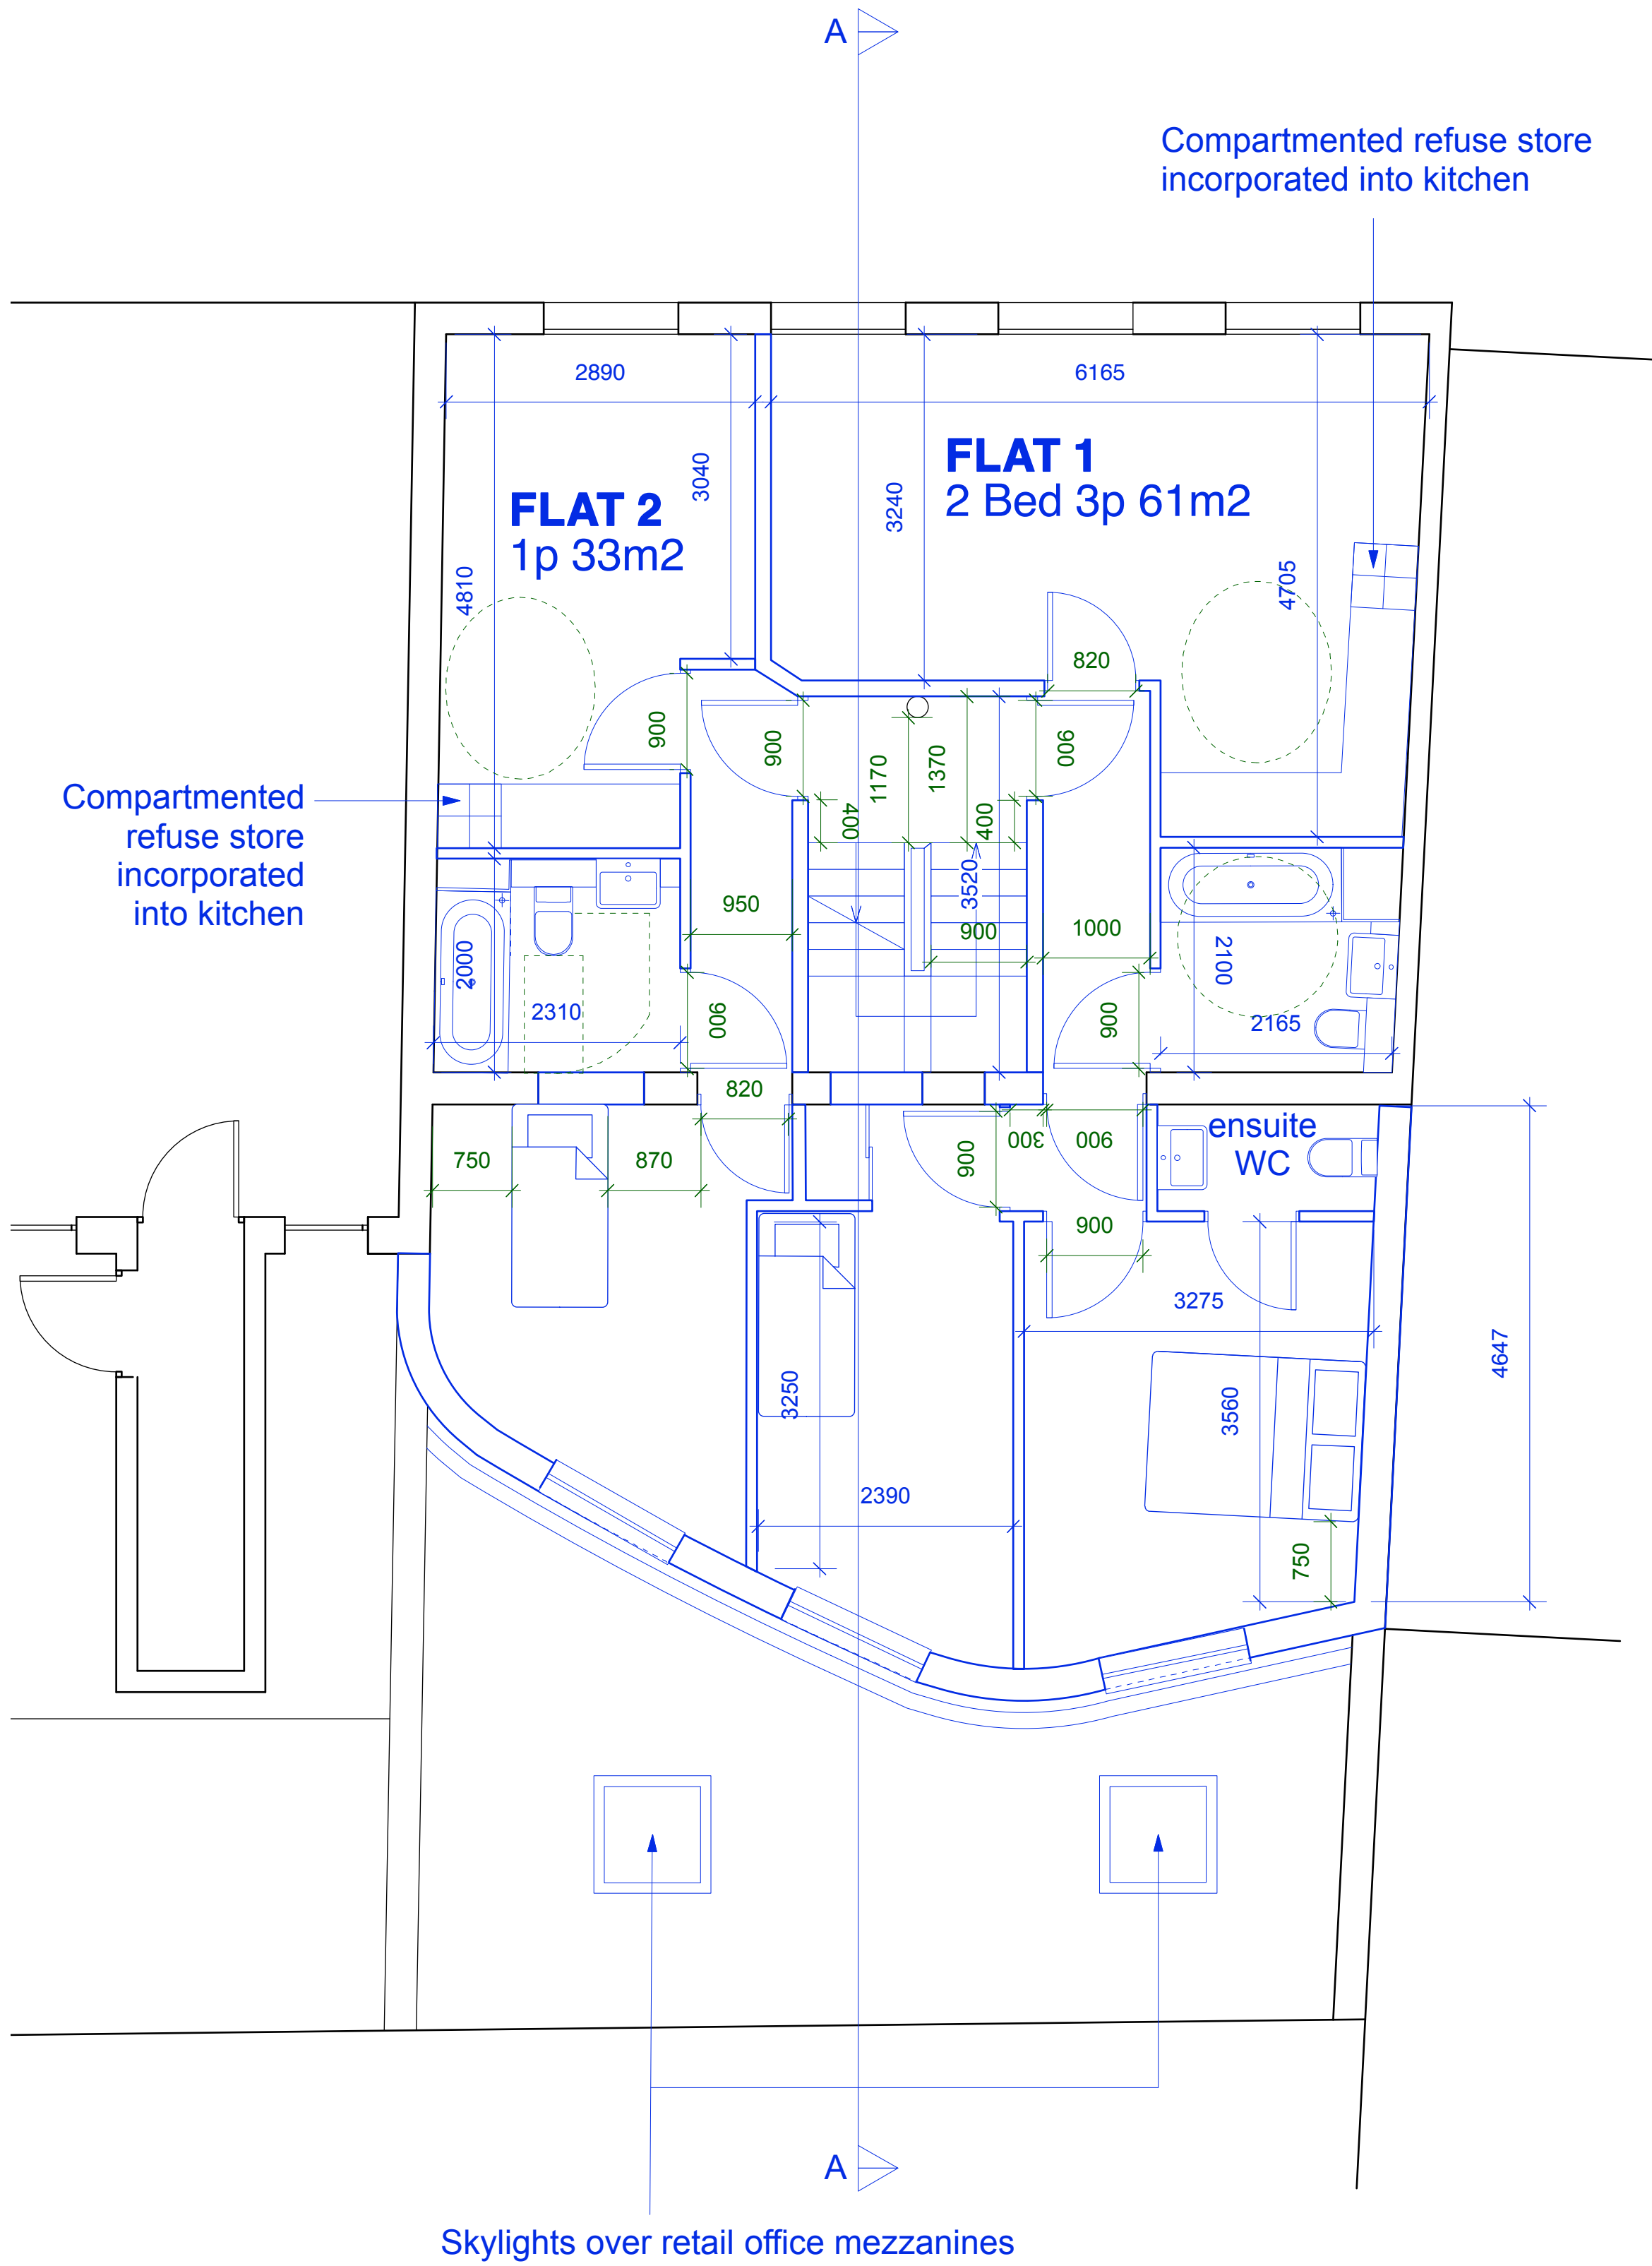

01/P209 Proposed First Floor Plan



02/P209 Proposed Second Floor Plan



Notes

Copyright Reserved Inglis Badrashi Ltd

Key

PLANNING

Revisions

11 Wells Mews London W1T 3HD
t 020 7580 8808 f 020 7636 9951
www.ibla.uk.com postroom@ibla.uk.com

Client
Intereuropean Properties S.A.

Project
96 Leather Lane EC1N 7TX

Drawing
Proposed Plans 2

Date
June 2012

Scale
**1:50 at A1
1:100 at A3**

Drawn by
JB

Ref.
753 P209



01/P210 Proposed Third Floor Plan



02/P210 Proposed Fourth Floor Plan



Notes

Copyright Reserved Inglis Badrashi Ltd

Key

PLANNING

Revisions

11 Wells Mews London W1T 3HD
t 020 7580 8808 f 020 7636 9951
www.ibla.uk.com postroom@ibla.uk.com

Client

Intereuropean Properties S.A.

Project

96 Leather Lane EC1N 7TX

Drawing

Proposed Plans 3

Date

June 2012


Scale

**1:50 at A1
1:100 at A3**


Drawn by
JB

Ref.

753 P210

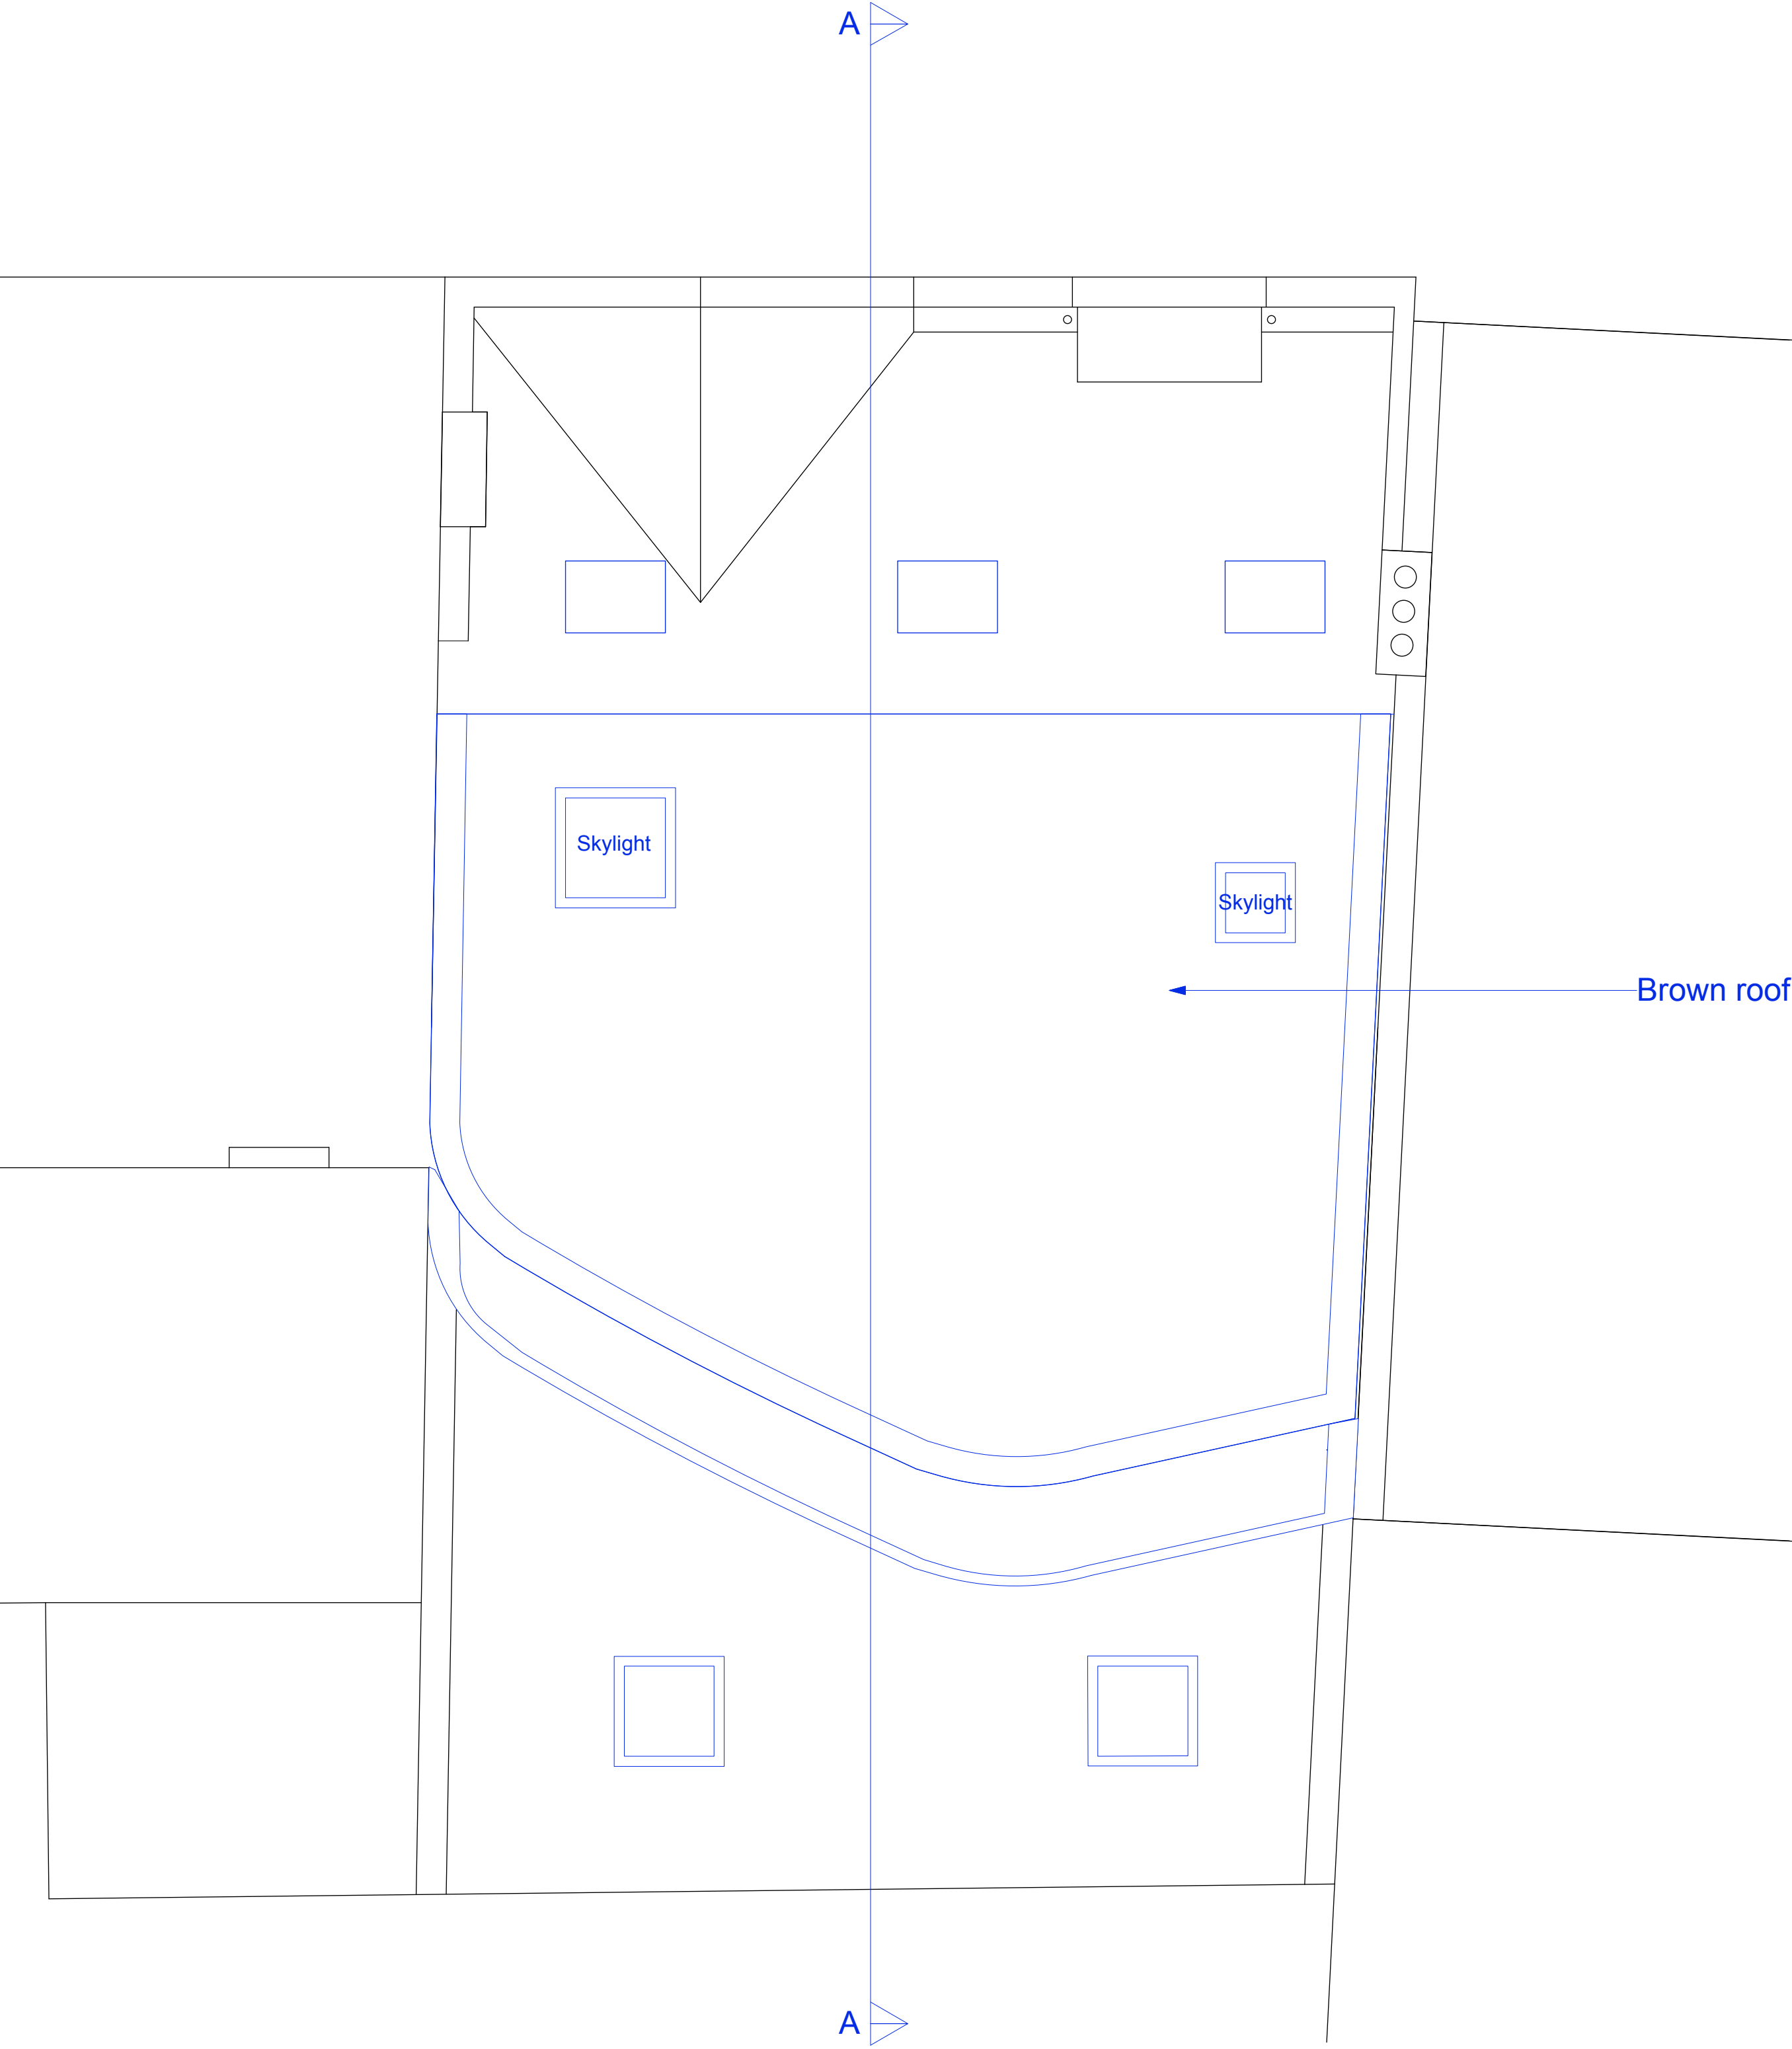

01/P211 Proposed Roof Plan

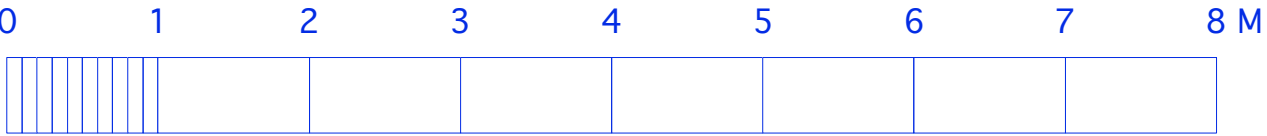

Notes

Copyright Reserved Inglis Badrashi Ltd

Key

PLANNING

Revisions

ibla

11 Wells Mews London W1T 3HD
 t 020 7580 8808 f 020 7636 9951
 www.ibla.uk.com postroom@ibla.uk.com

Client

Intereuropean Properties S.A.

Project

96 Leather Lane EC1N 7TX

Drawing

Proposed Roof Plan

Date

June 2012

Scale

1:50 at A1
 1:100 at A3

Drawn by


JB

Ref.

753 P211



01/P212 Proposed Front Elevation

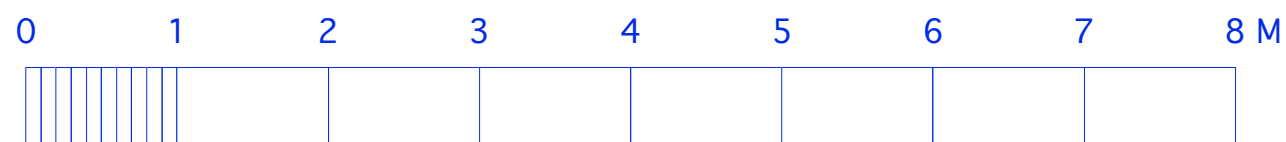

Notes

© Copyright Reserved Inglis Badrashi Ltd

Key

PLANNING

Revisions

ibla

11 Wells Mews London W1T 3HD
t 020 7580 8808 f 020 7636 9951
www.ibla.uk.com postroom@ibla.uk.com

Client
Intereuropean Properties S.A.

Project
96 Leather Lane EC1N 7TX


Drawing
Proposed Front Elevation

Date
June 2012


Scale
**1:50 at A1
1:100 at A3**

Drawn by
JB

Ref.
753 P212

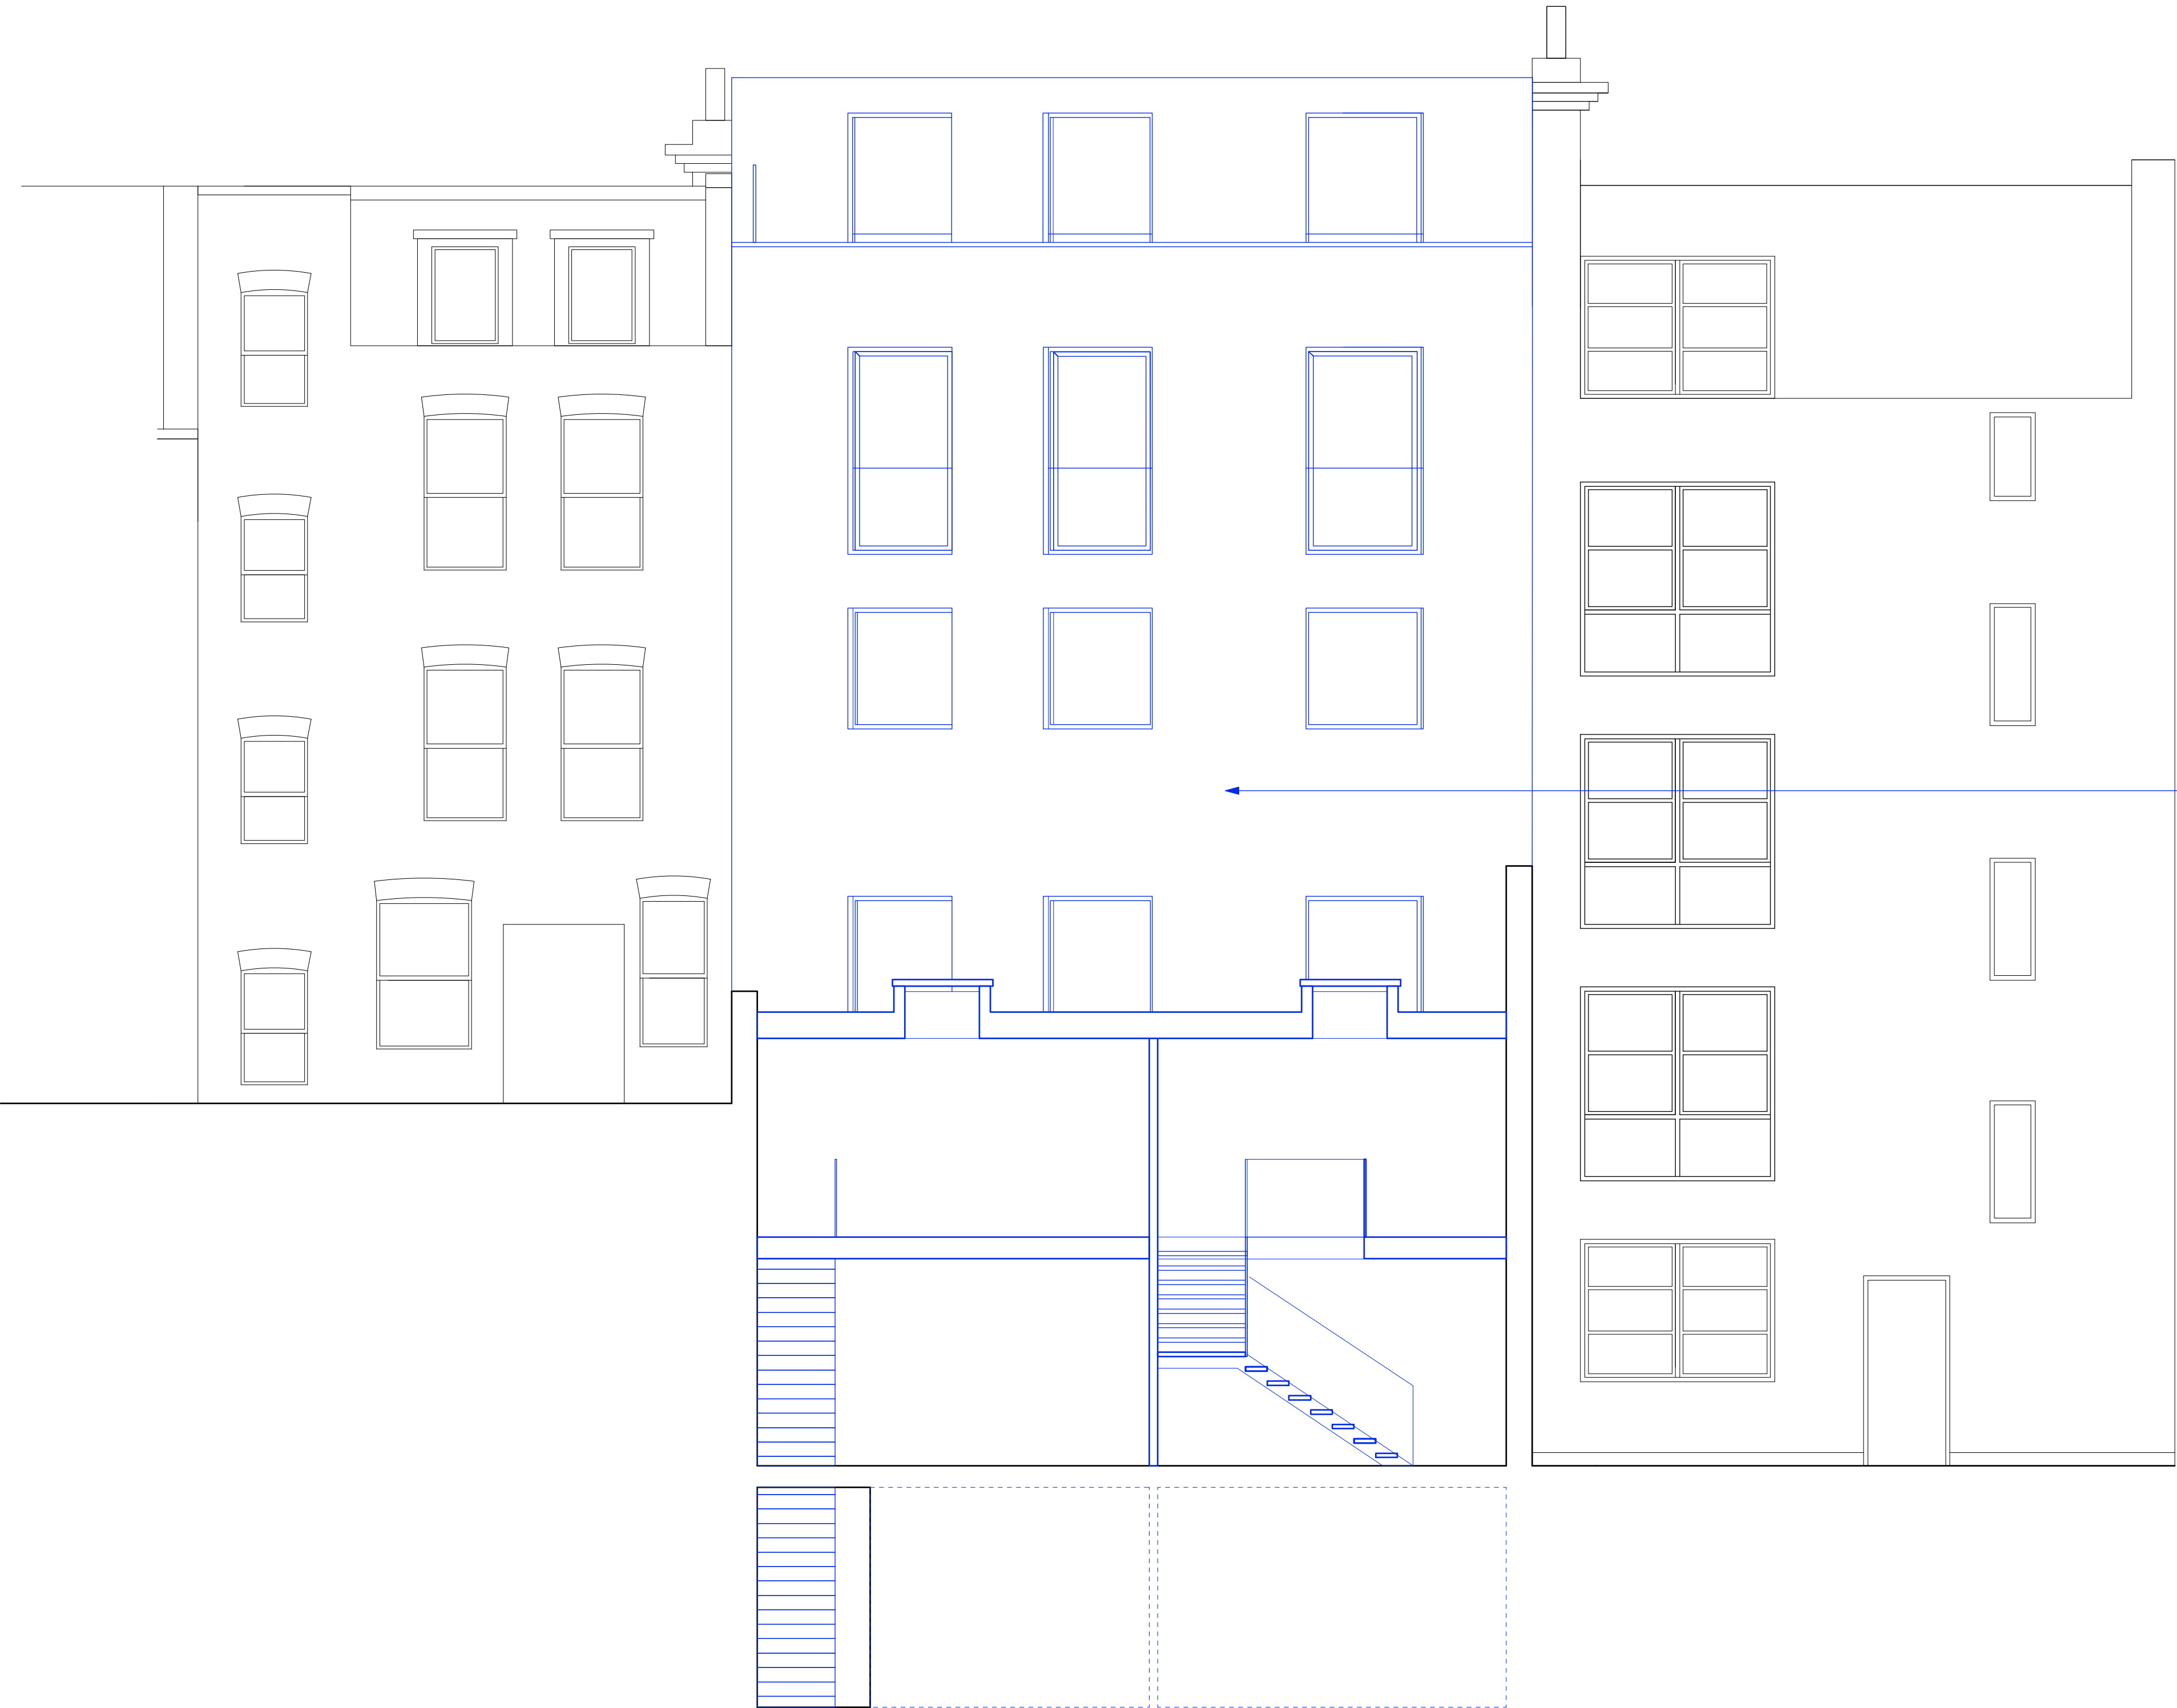

01/P213 Proposed Rear Elevation

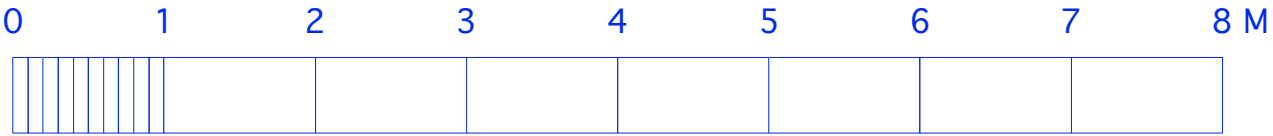

Notes

© Copyright Reserved Inglis Badrashi Ltd

Key

PLANNING

Revisions

ibla

Client

Intereuropean Properties S.A.

11 Wells Mews London W1T 3HD
t 020 7580 8808 f 020 7636 9951
www.ibla.uk.com postroom@ibla.uk.com

Project

96 Leather Lane EC1N 7TX

Date

June 2012

Scale


1:50 at A1
1:100 at A3

Drawn by


JB

Ref.

753 P213

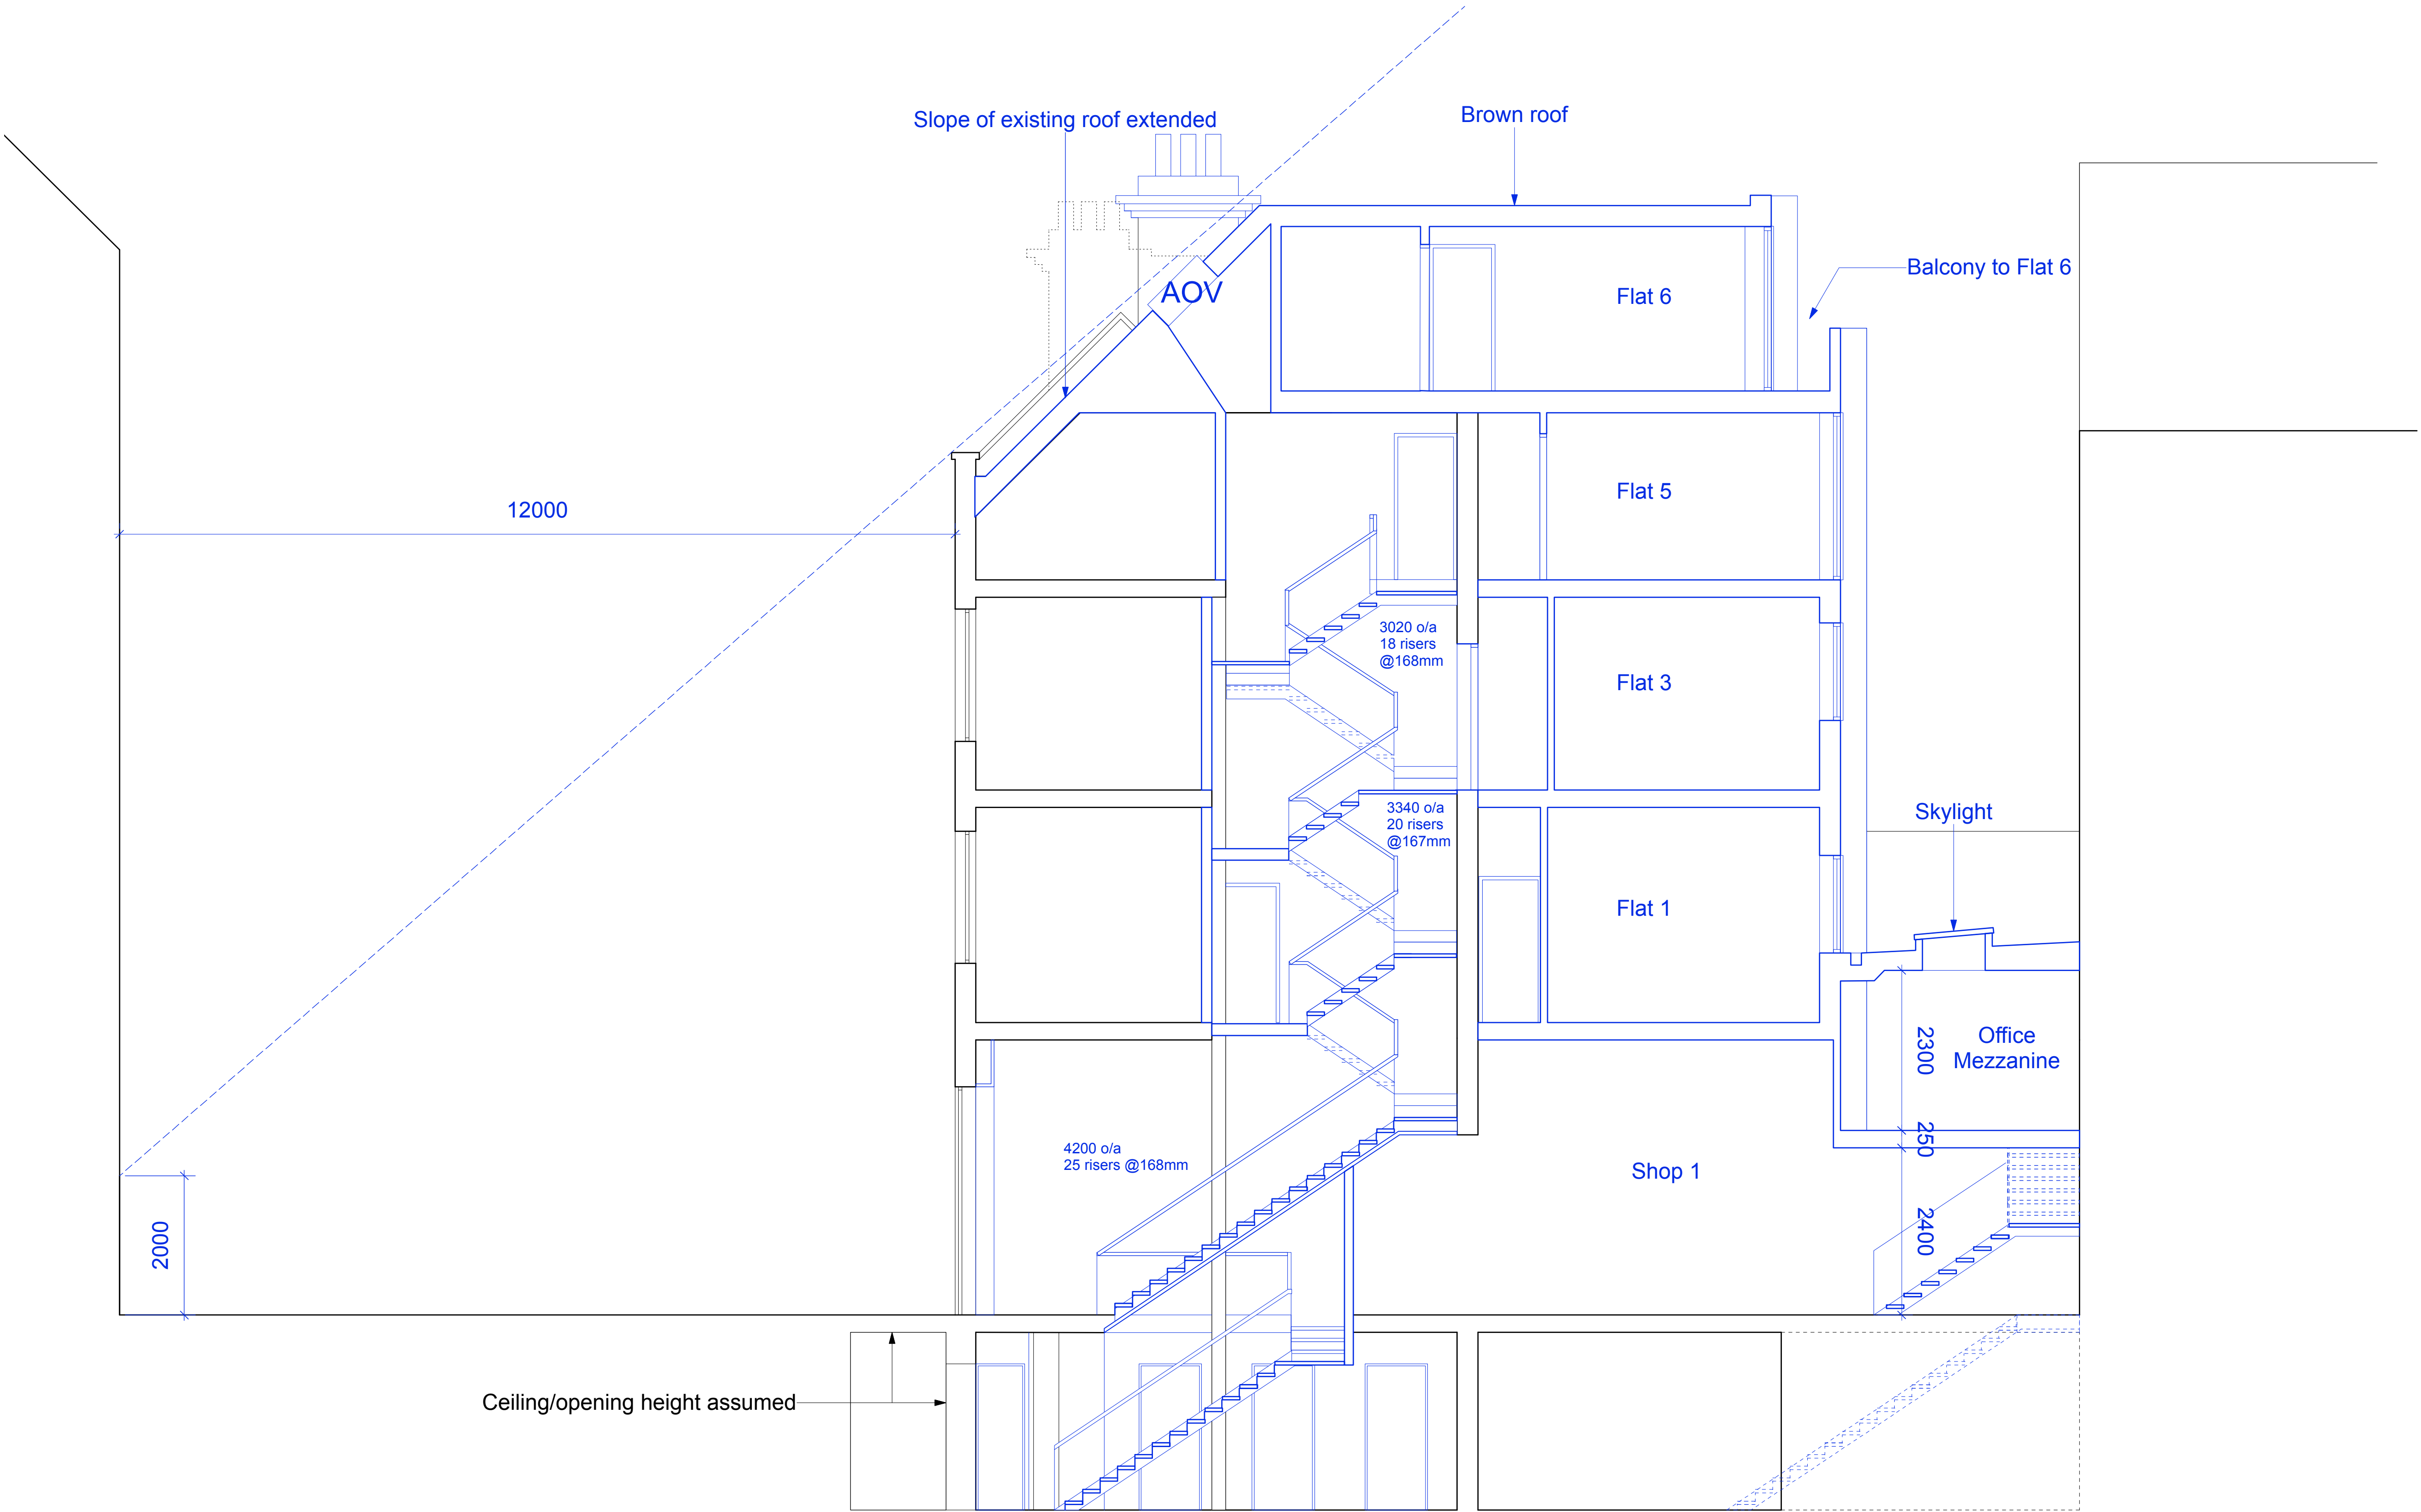

01/P214 Proposed Section AA

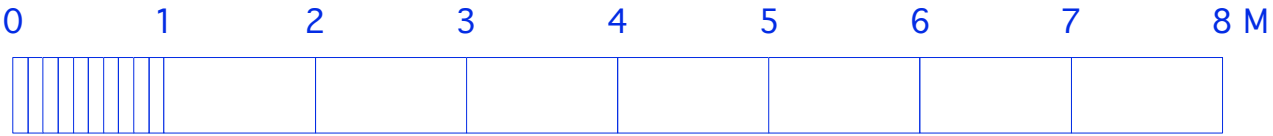

Notes

© Copyright Reserved Inglis Badrashi Ltd

Key

PLANNING

Revisions

ibla

11 Wells Mews London W1T 3HD
t 020 7580 8808 f 020 7636 9951
www.ibla.uk.com postroom@ibla.uk.com

Client
**Intereuropean
Properties S.A.**

Project
96 Leather Lane EC1N 7TX


Drawing
Proposed Section AA

Date
June 2012


Scale
**1:50 at A1
1:100 at A3**

Drawn by
JB

Ref.
753 P214

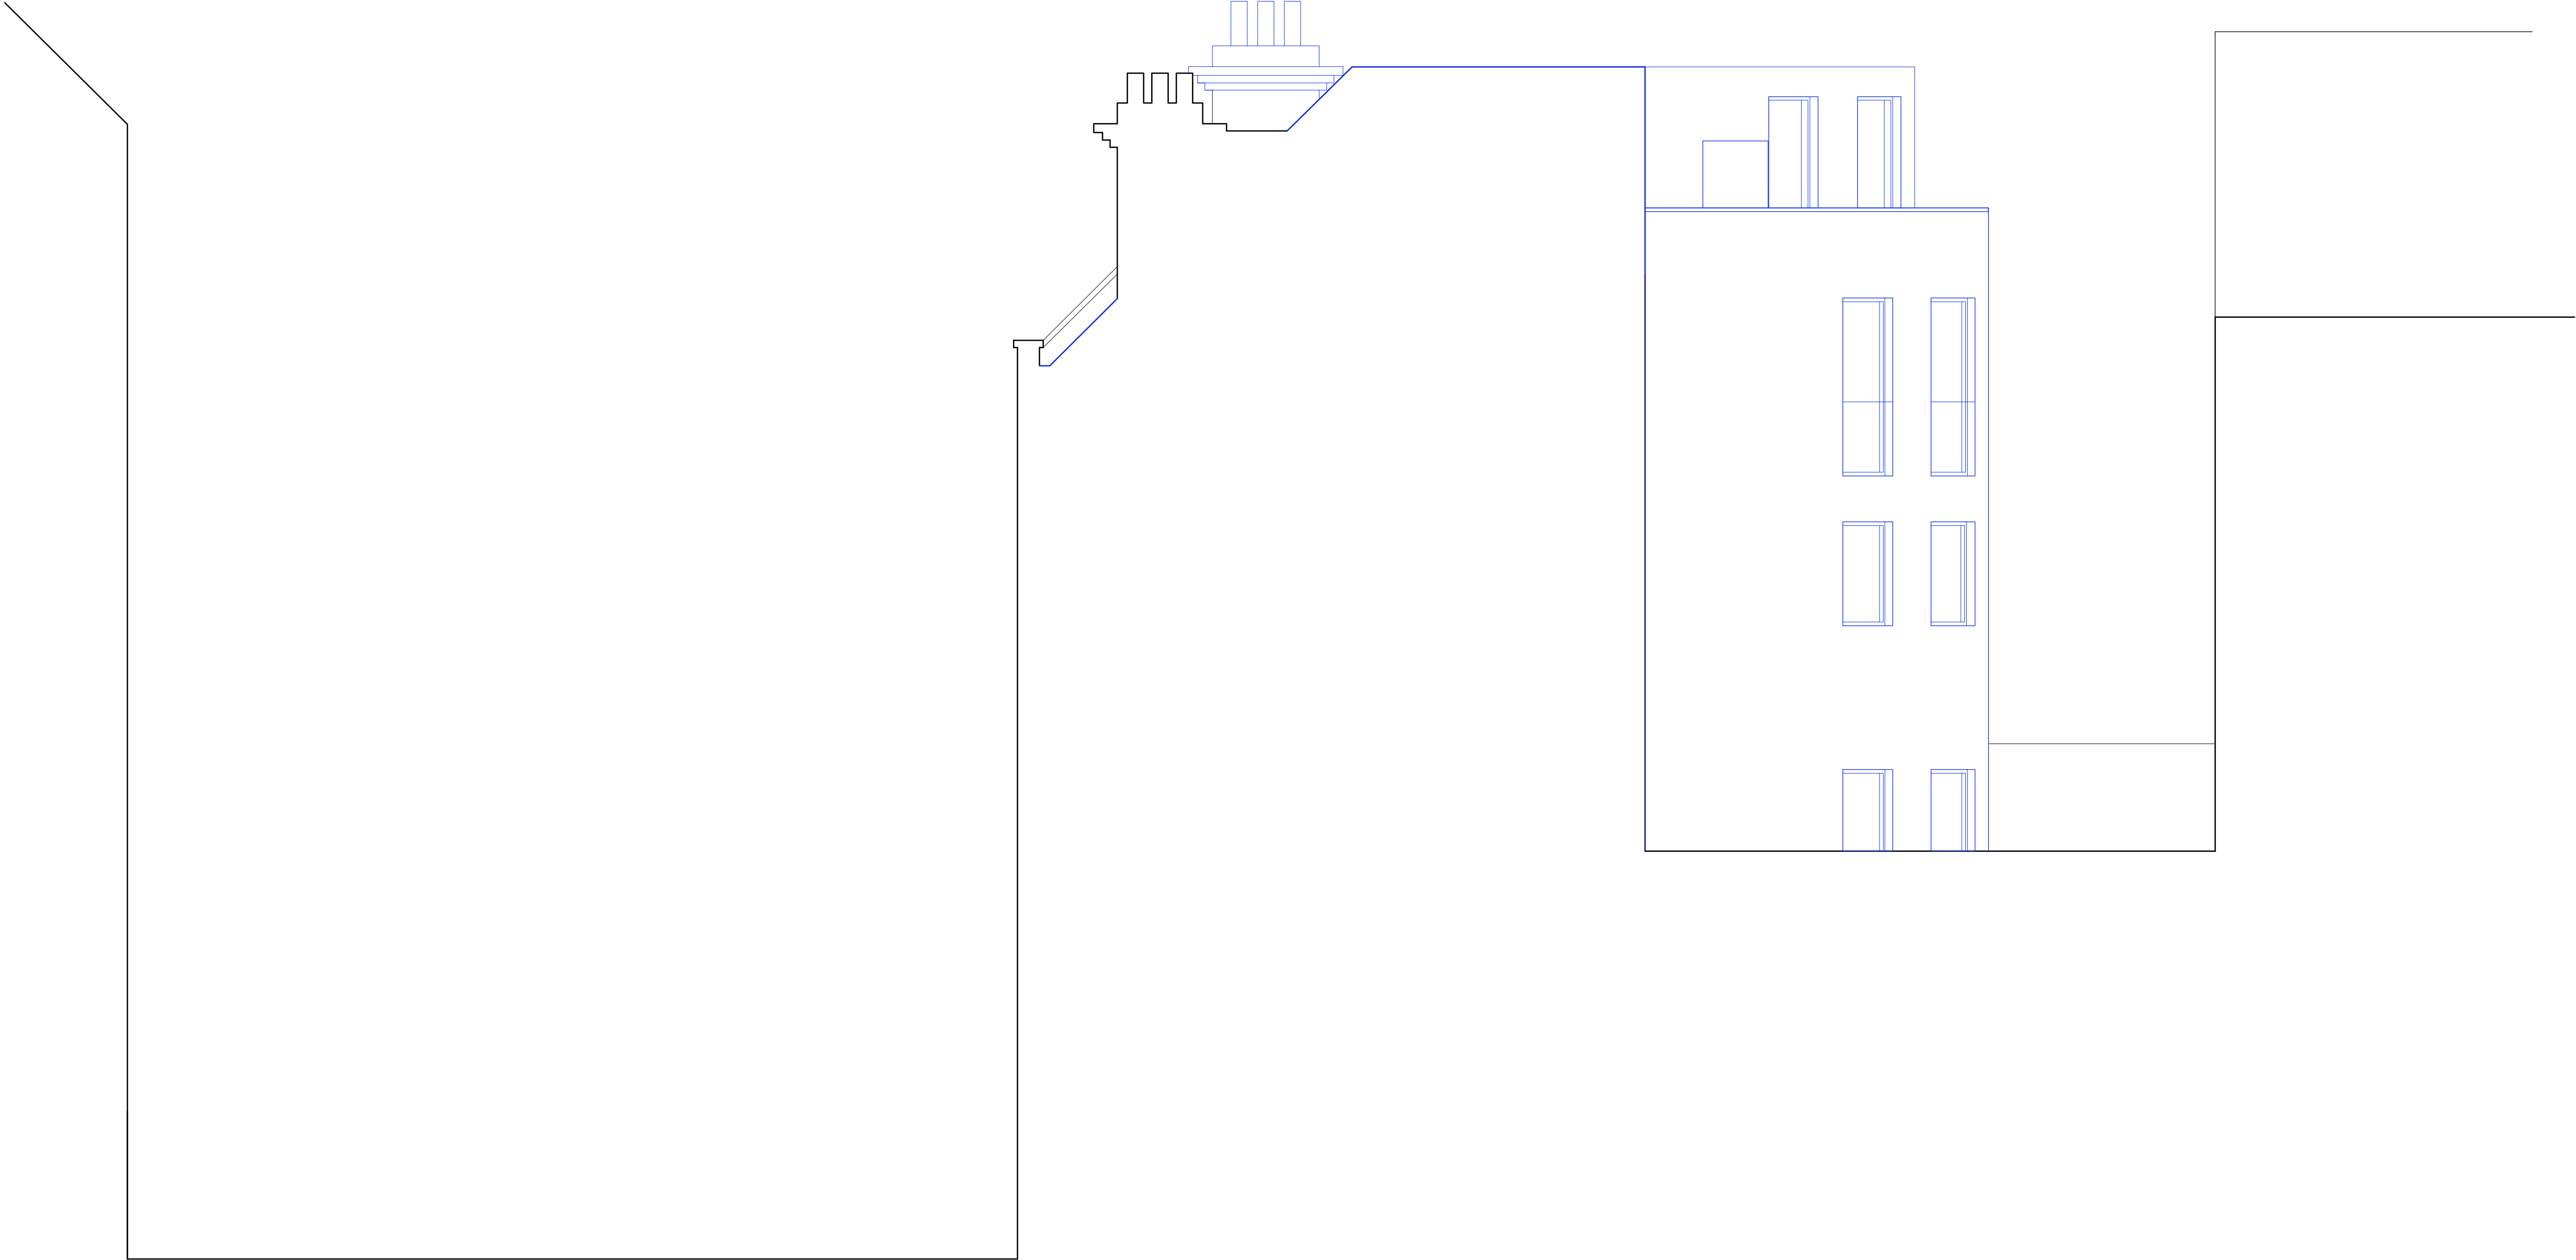

01/P215 proposed Side Elevation

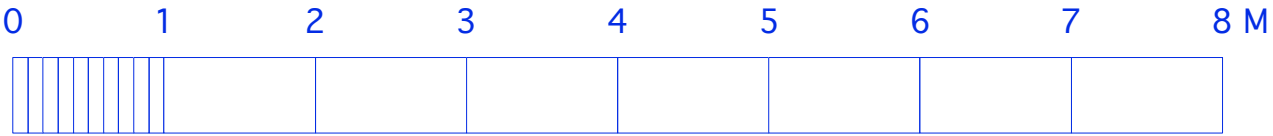

Notes

© Copyright Reserved Inglis Badrashi Ltd

Key

PLANNING

Revisions

ibla

11 Wells Mews London W1T 3HD
t 020 7580 8808 f 020 7636 9951
www.ibla.uk.com postroom@ibla.uk.com

Client

Intereuropean Properties S.A.

Project

96 Leather Lane EC1N 7TX

Drawing

Proposed Side Elevation

Date

October 2012

Scale

1:50 at A1
1:100 at A3

Drawn by

JM

Ref.

753 P215