



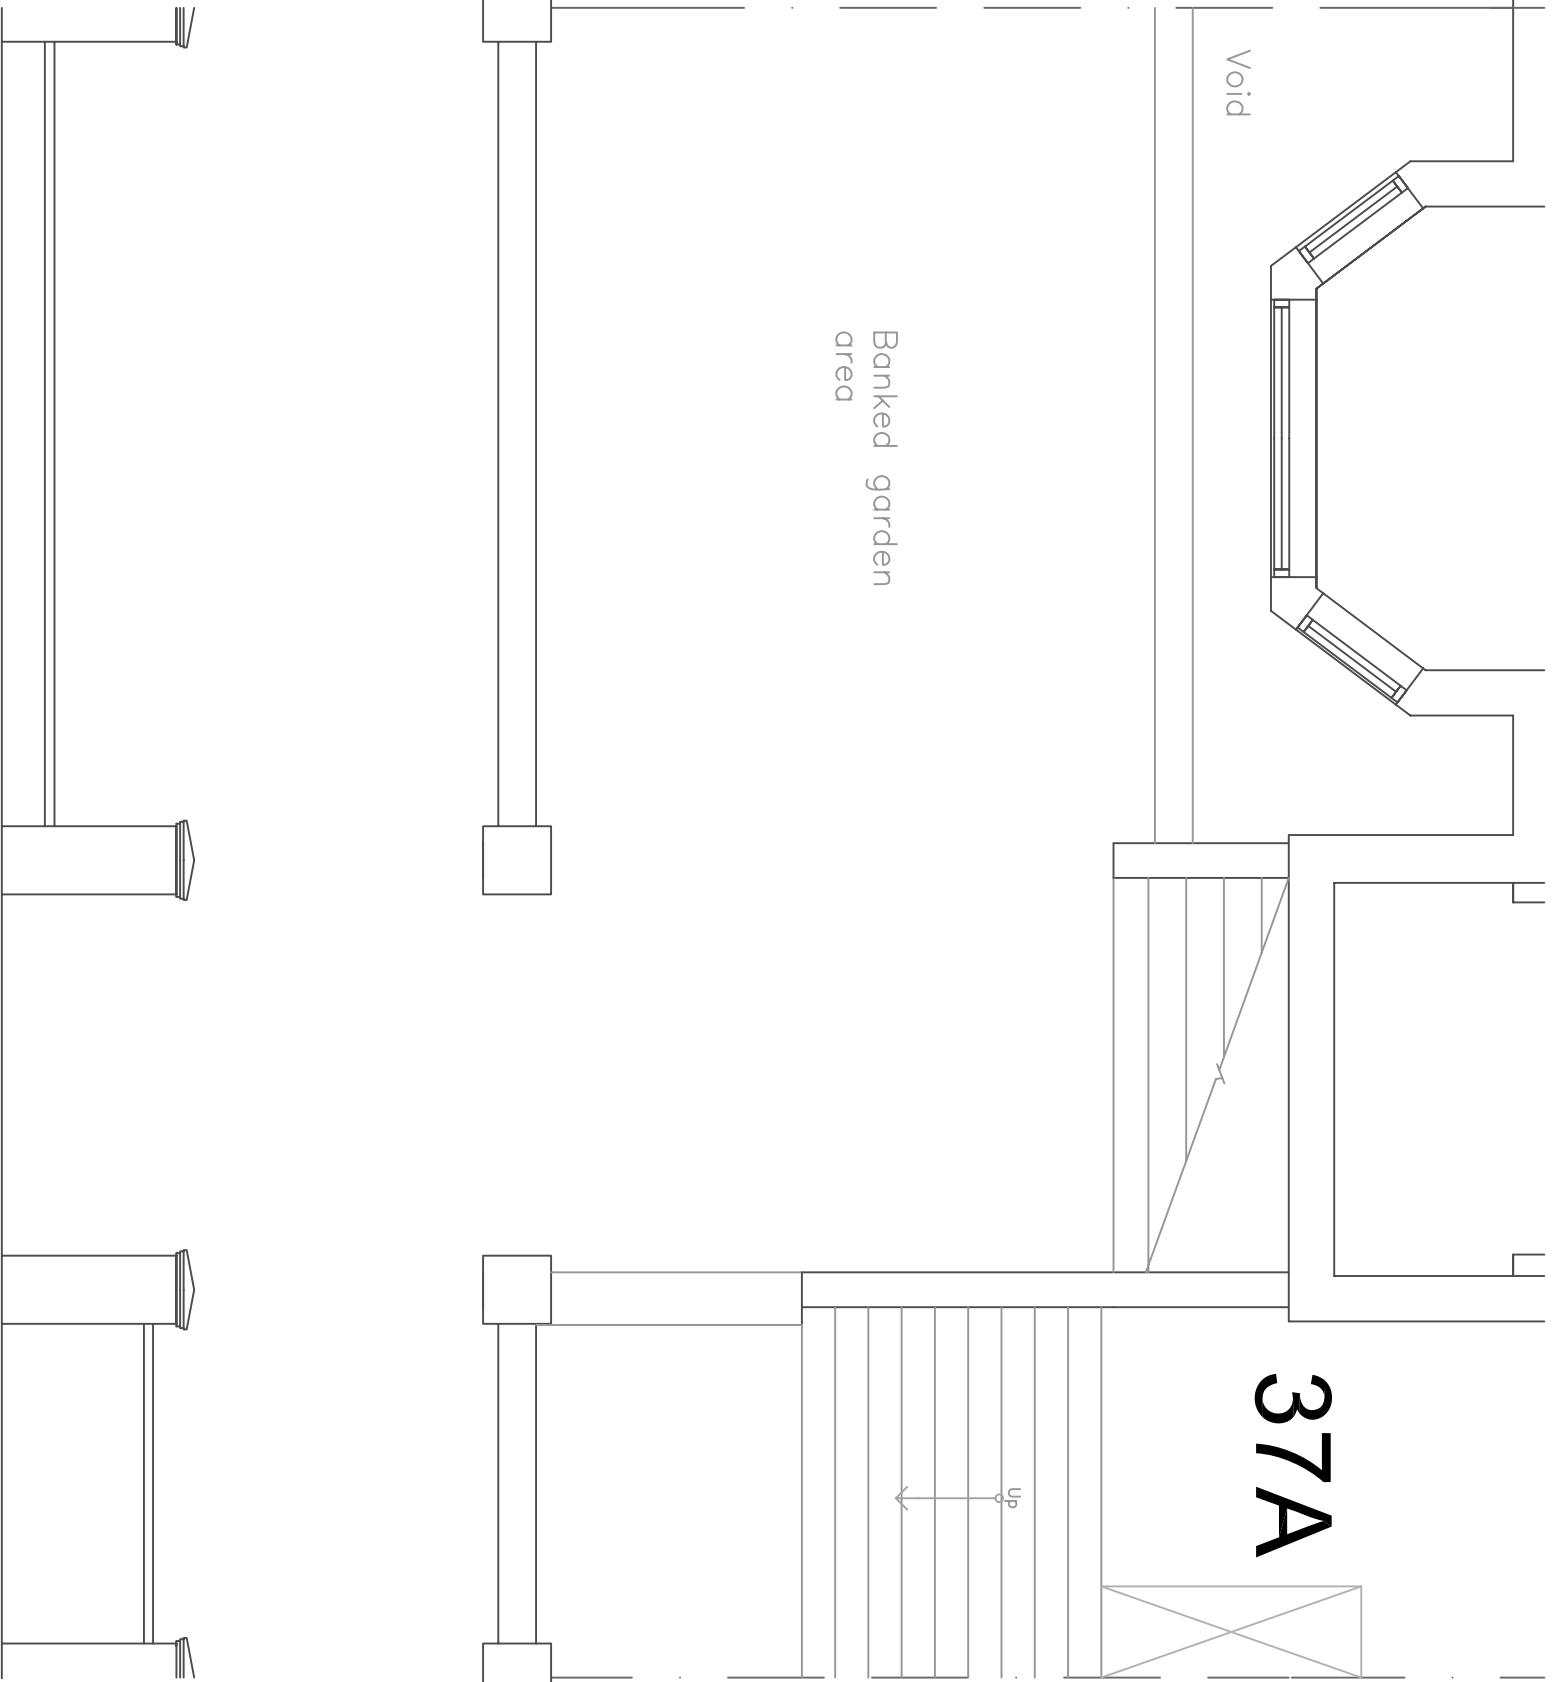

EXISTING

 

	Date	Revisions
cmcsurveyors 155 Clitherow Avenue, London W7 2BU tel: 07762 749748 fax: 020 8567 8911 email: info@cmcsurveyors.com		
Project		
37 Belsize Park Gardens London NW3 4JJ		
Title		
Existing Site Plan		
Scale	Cad Ref.	
1:50	0243	
Date		
JULY 2012		
Drawn	Checked	Rev.
PmCc		...
Dwg. No		
0243/02		