



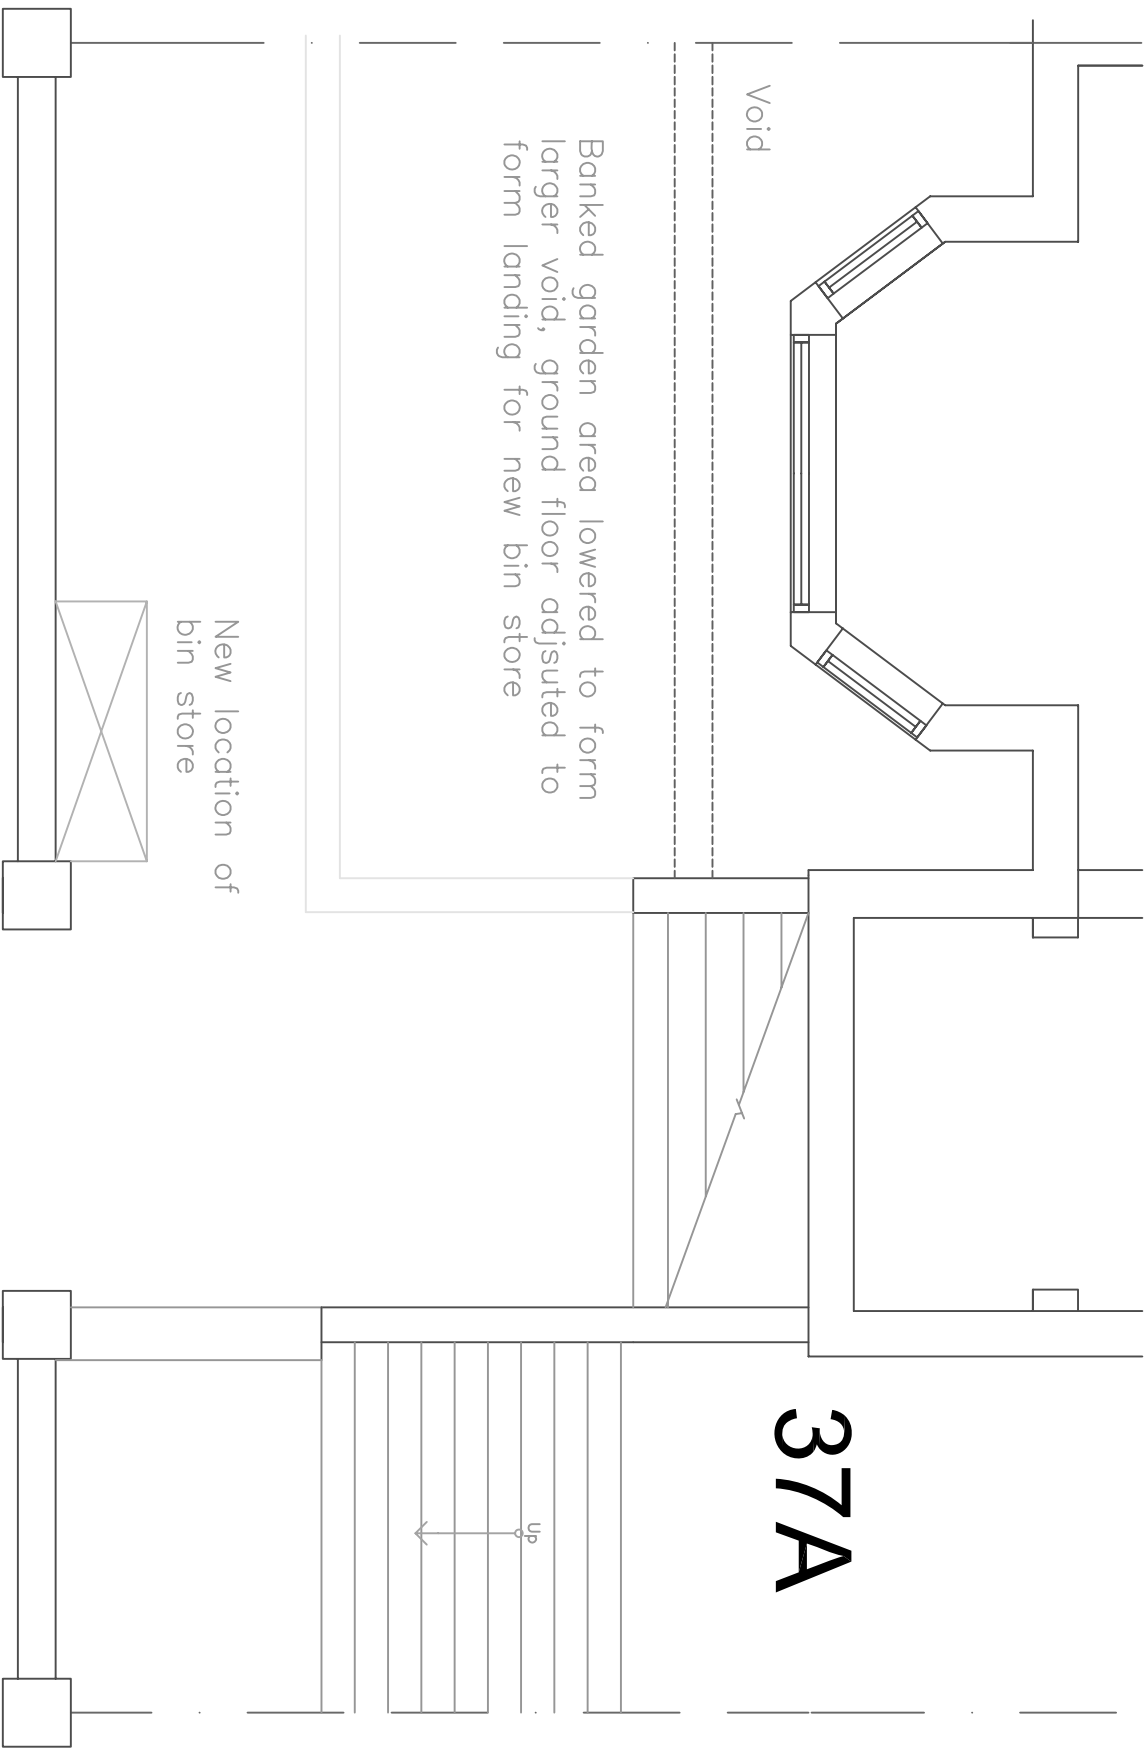

Raise garden wall to match adjacent

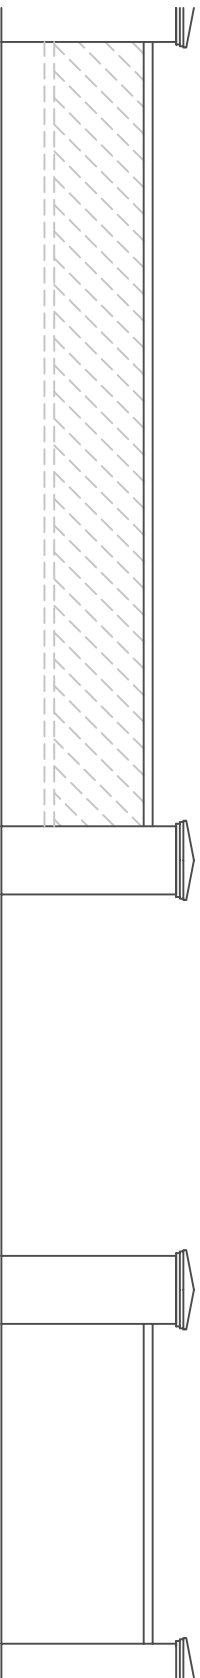

PROPOSED

		cmcsurveyors 155 Clitherow Avenue, London W7 2BU tel: 07762 749748 fax: 020 8567 8911 email: info@cmcsurveyors.com Project 37 Belsize Park Gardens London NW3 4JJ	
Date	Revisions		
Title	Proposed Site Plan		
Scale	1:50	Cad Ref.	0243
Date	JULY 2012		
Drawn	PMcC	Checked	
Drwg. No	0243/03		Rev. ..